


NOTE - DO NOT SCALE FROM THE DRAWING.
NOTIFY THE ARCHITECT IMMEDIATELY IF ANY
DISCREPANCIES ARISE.

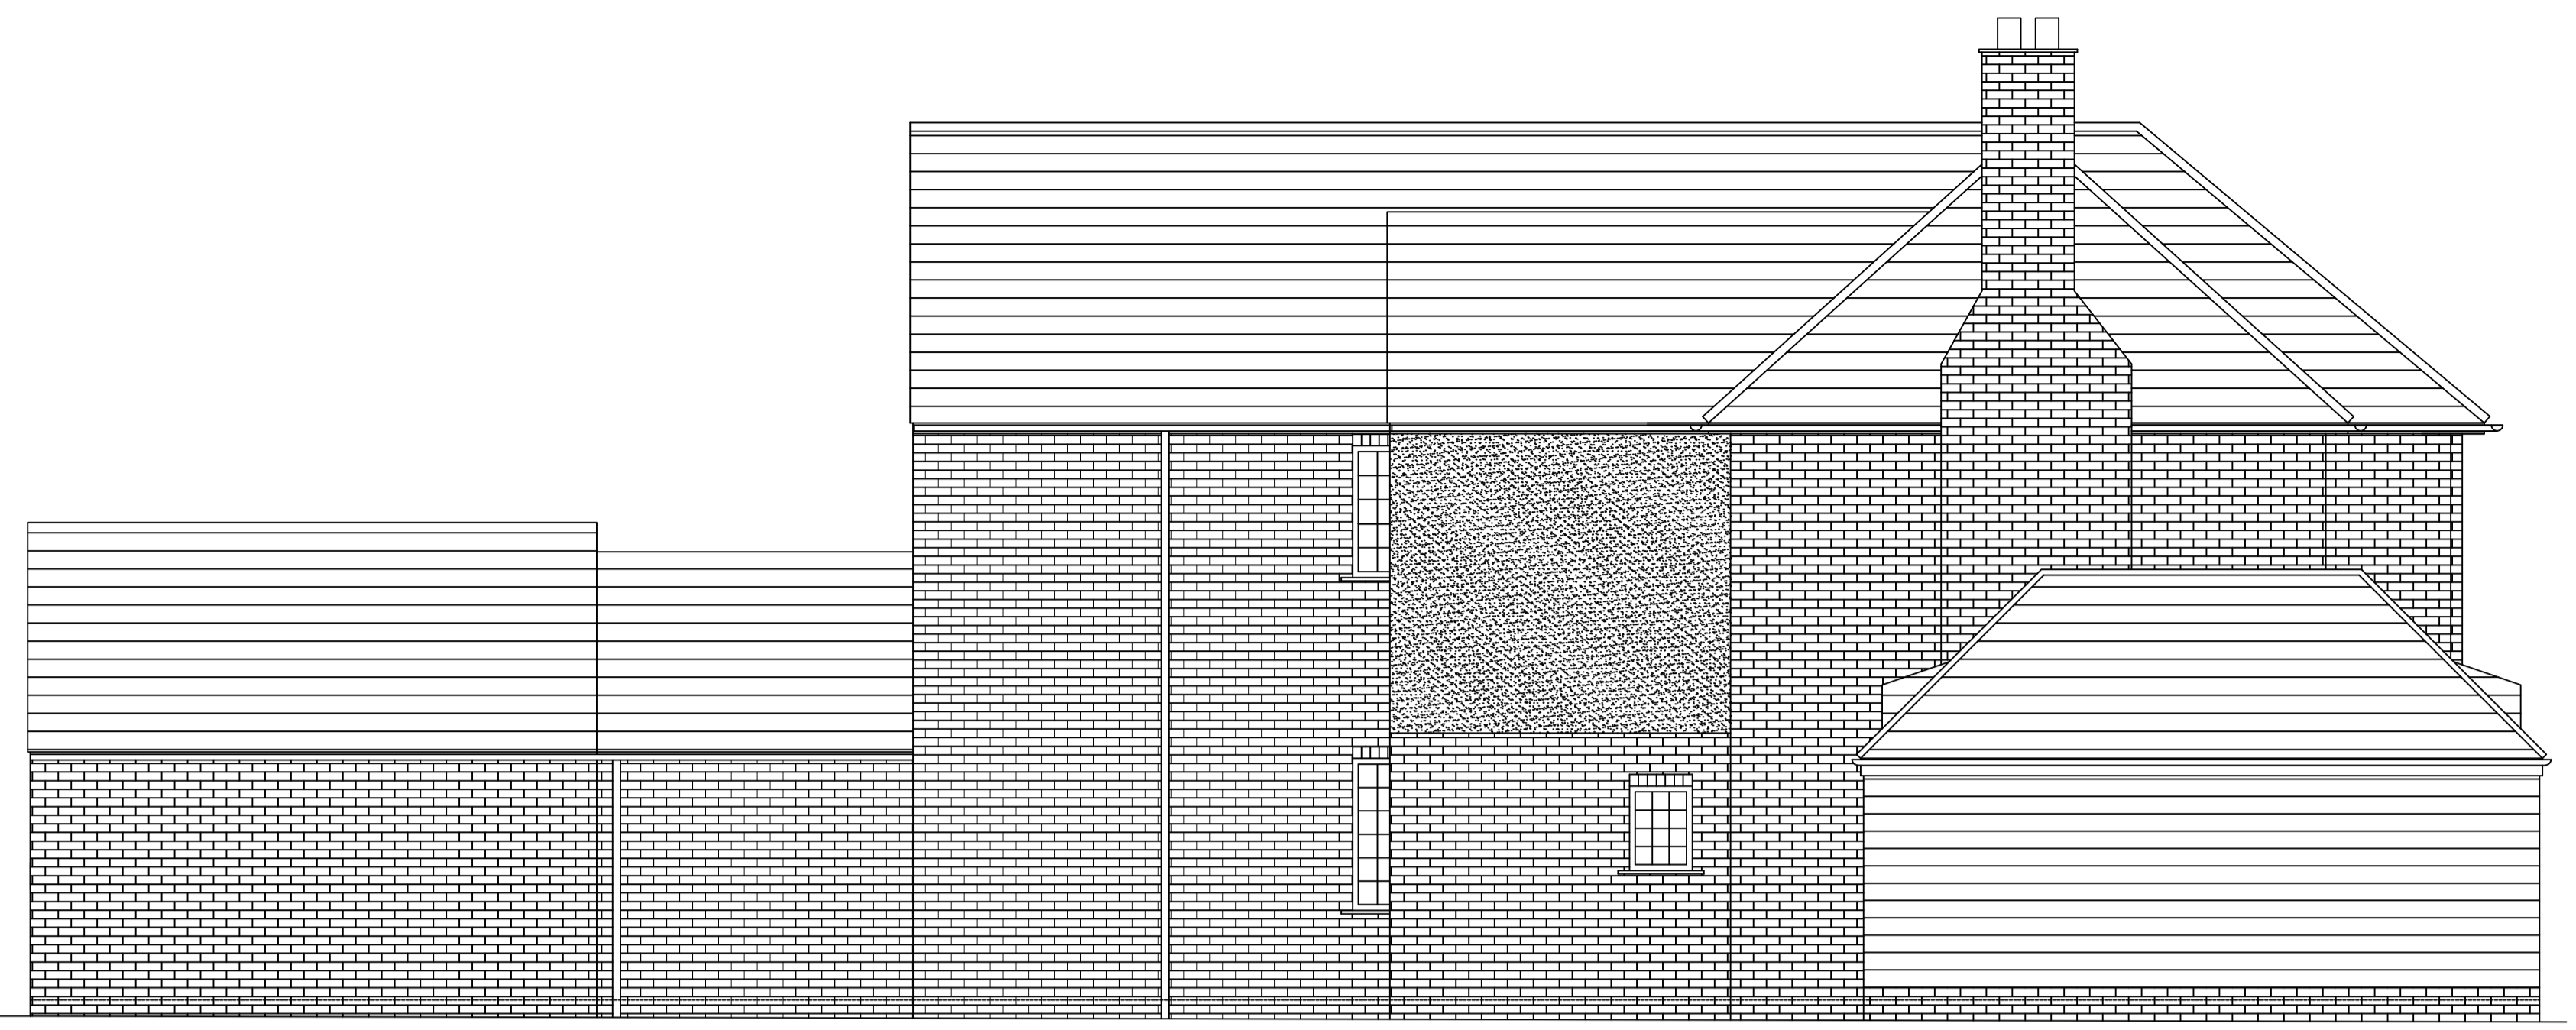


EXISTING SIDE ELEVATION (EAST)



EXISTING REAR ELEVATION



EXISTING FRONT ELEVATION

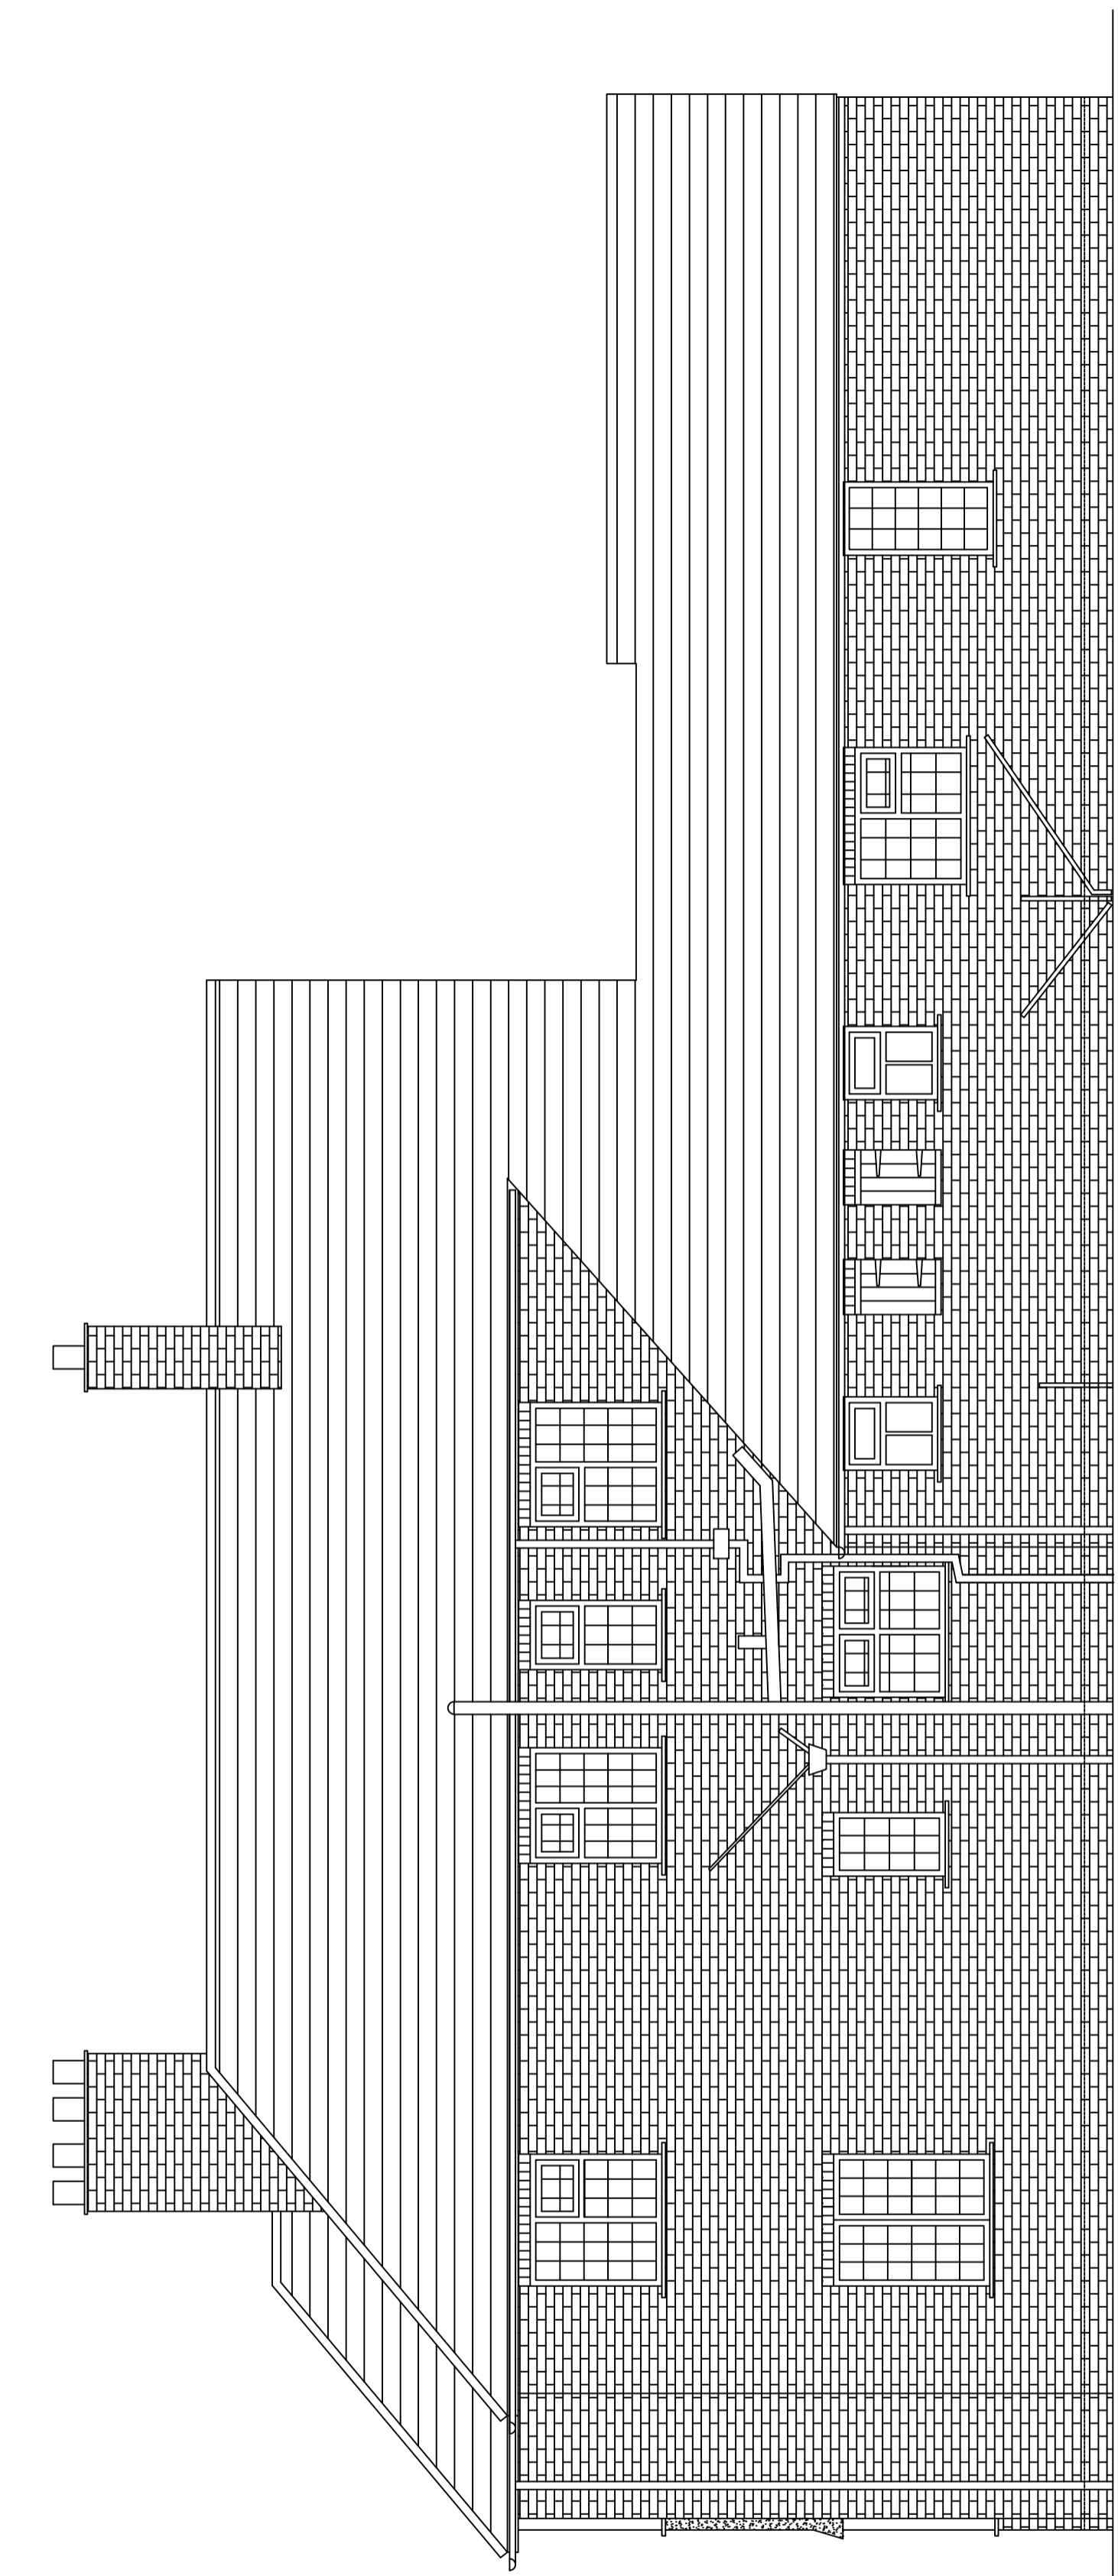

EXISTING SIDE ELEVATION (WEST)

1. First Issue for planning application 17.05.15
2. Garage window removed from East Elevation 18.04.16

REV	DATE	DESCRIPTION
BlakeHopkinson <i>architecture</i> <small>RIBA ARCHITECTS - CHARTERED DESIGNERS - PROJECT MANAGERS</small> <small>22a Union Quay, North Shields, Tyne and Wear, NE30 1HU.</small> <small>tel: 0191 2570022 www.bharchitecture.co.uk</small>		
<small>Job Title / Client</small> Extension to Michaelford, Dipe Lane, Boldon for Mr & Mrs Chowdry		
<small>Drawing Name</small> Existing Elevations		
<small>Drawing Status</small> Planning		
<small>Drawn by</small>	KW	<small>Date</small> MAR 2015
<small>Checked by</small>	JH	<small>Date</small> MAR 2015
<small>Project Ref</small>	RES/419	<small>Drawing No.</small> 100-04 <small>Rev.</small> 2
<small>Drawing Scale</small> 1:50 @ A1		
<small>copyright blake hopkinson architecture L.L.P.</small>		