


Boundary line

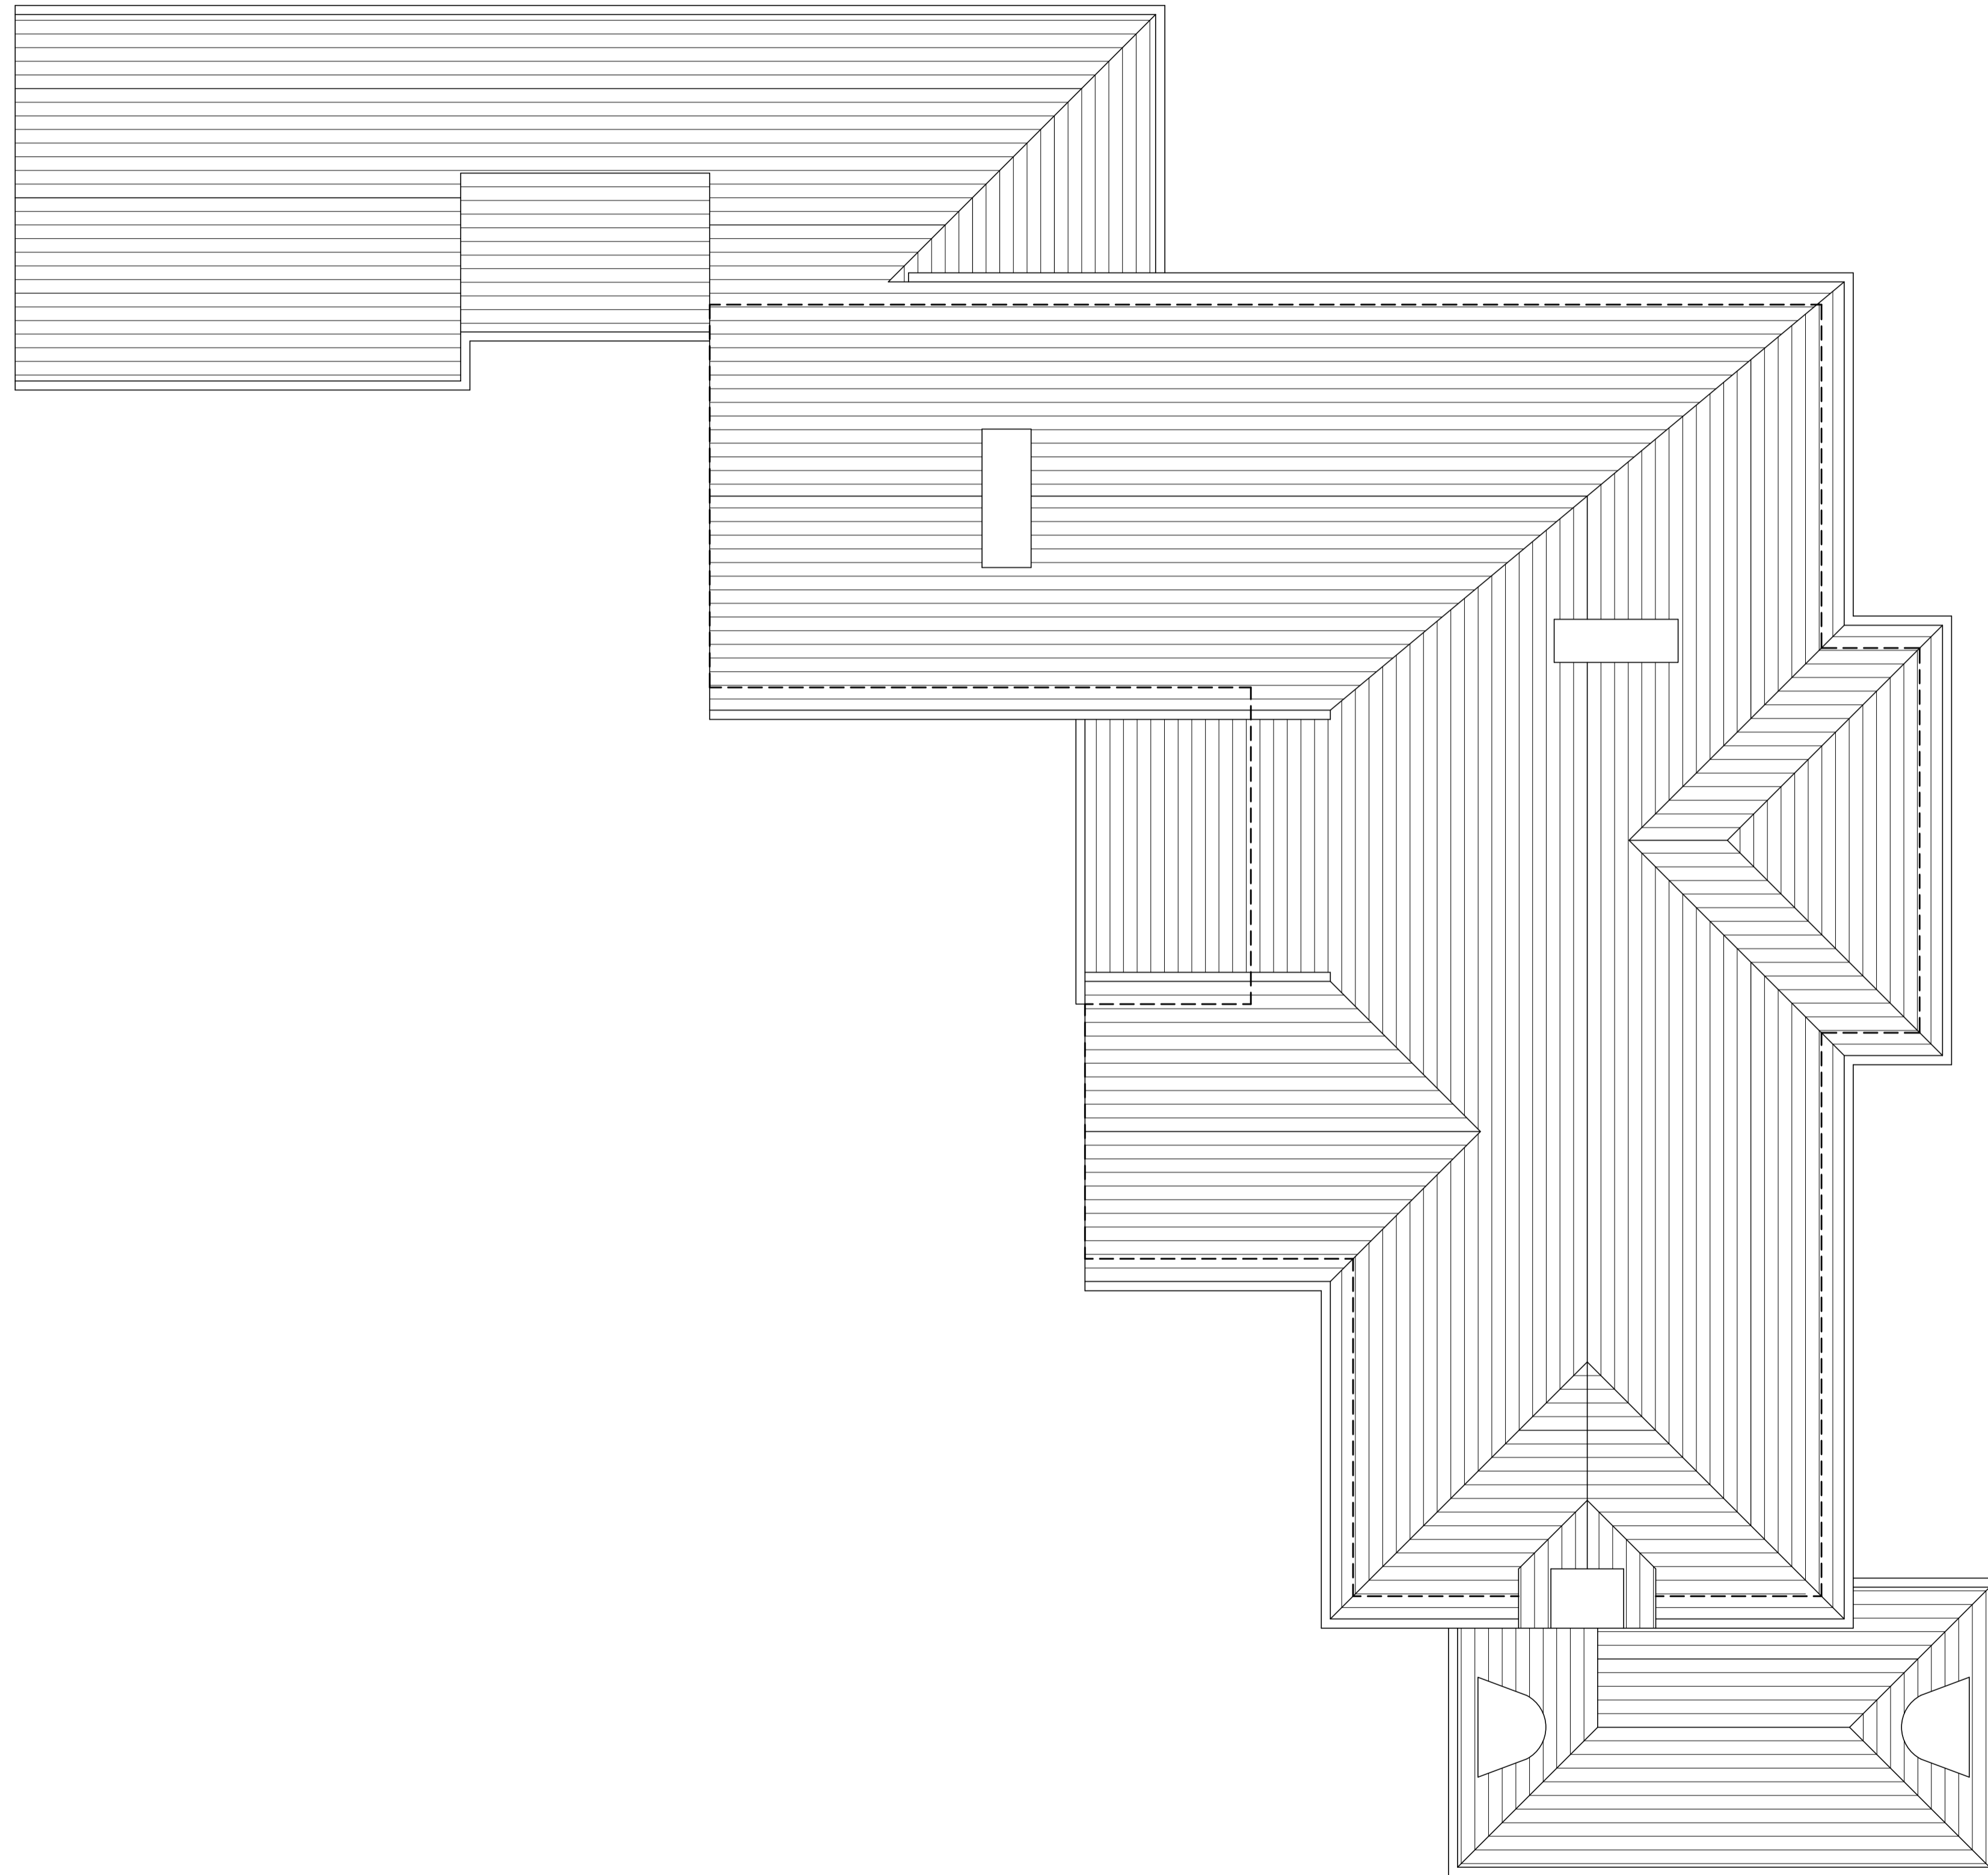

Boundary line

EXISTING ROOF LAYOUT

REV	DATE	DESCRIPTION
BlakeHopkinson <i>architecture</i>		
RIBA ARCHITECTS - CHARTERED DESIGNERS - PROJECT MANAGERS 22a Union Quay, North Shields, Tyne and Wear, NE30 1HU. tel: 0191 2570022 www.bharchitecture.co.uk		
Job Title / Client Extension to Michaelford, Dipe Lane, Baldon for Mr & Mrs Chowdry		
Drawing Name Existing Roof Plan		
Drawing Status Planning		
Drawn by	KW	Date MAR 2015
Checked by	JH	Date MAR 2015
Project Ref	RES/419	Drawing No. 100-03
		Rev. -
Drawing Scale 1:50 @ A1		
copyright blake hopkinson architecture LLP.		