
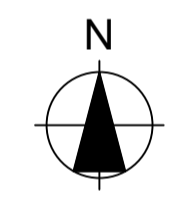


NOTE - DO NOT SCALE FROM THE DRAWING.
NOTIFY THE ARCHITECT IMMEDIATELY IF ANY
DISCREPANCIES ARISE.

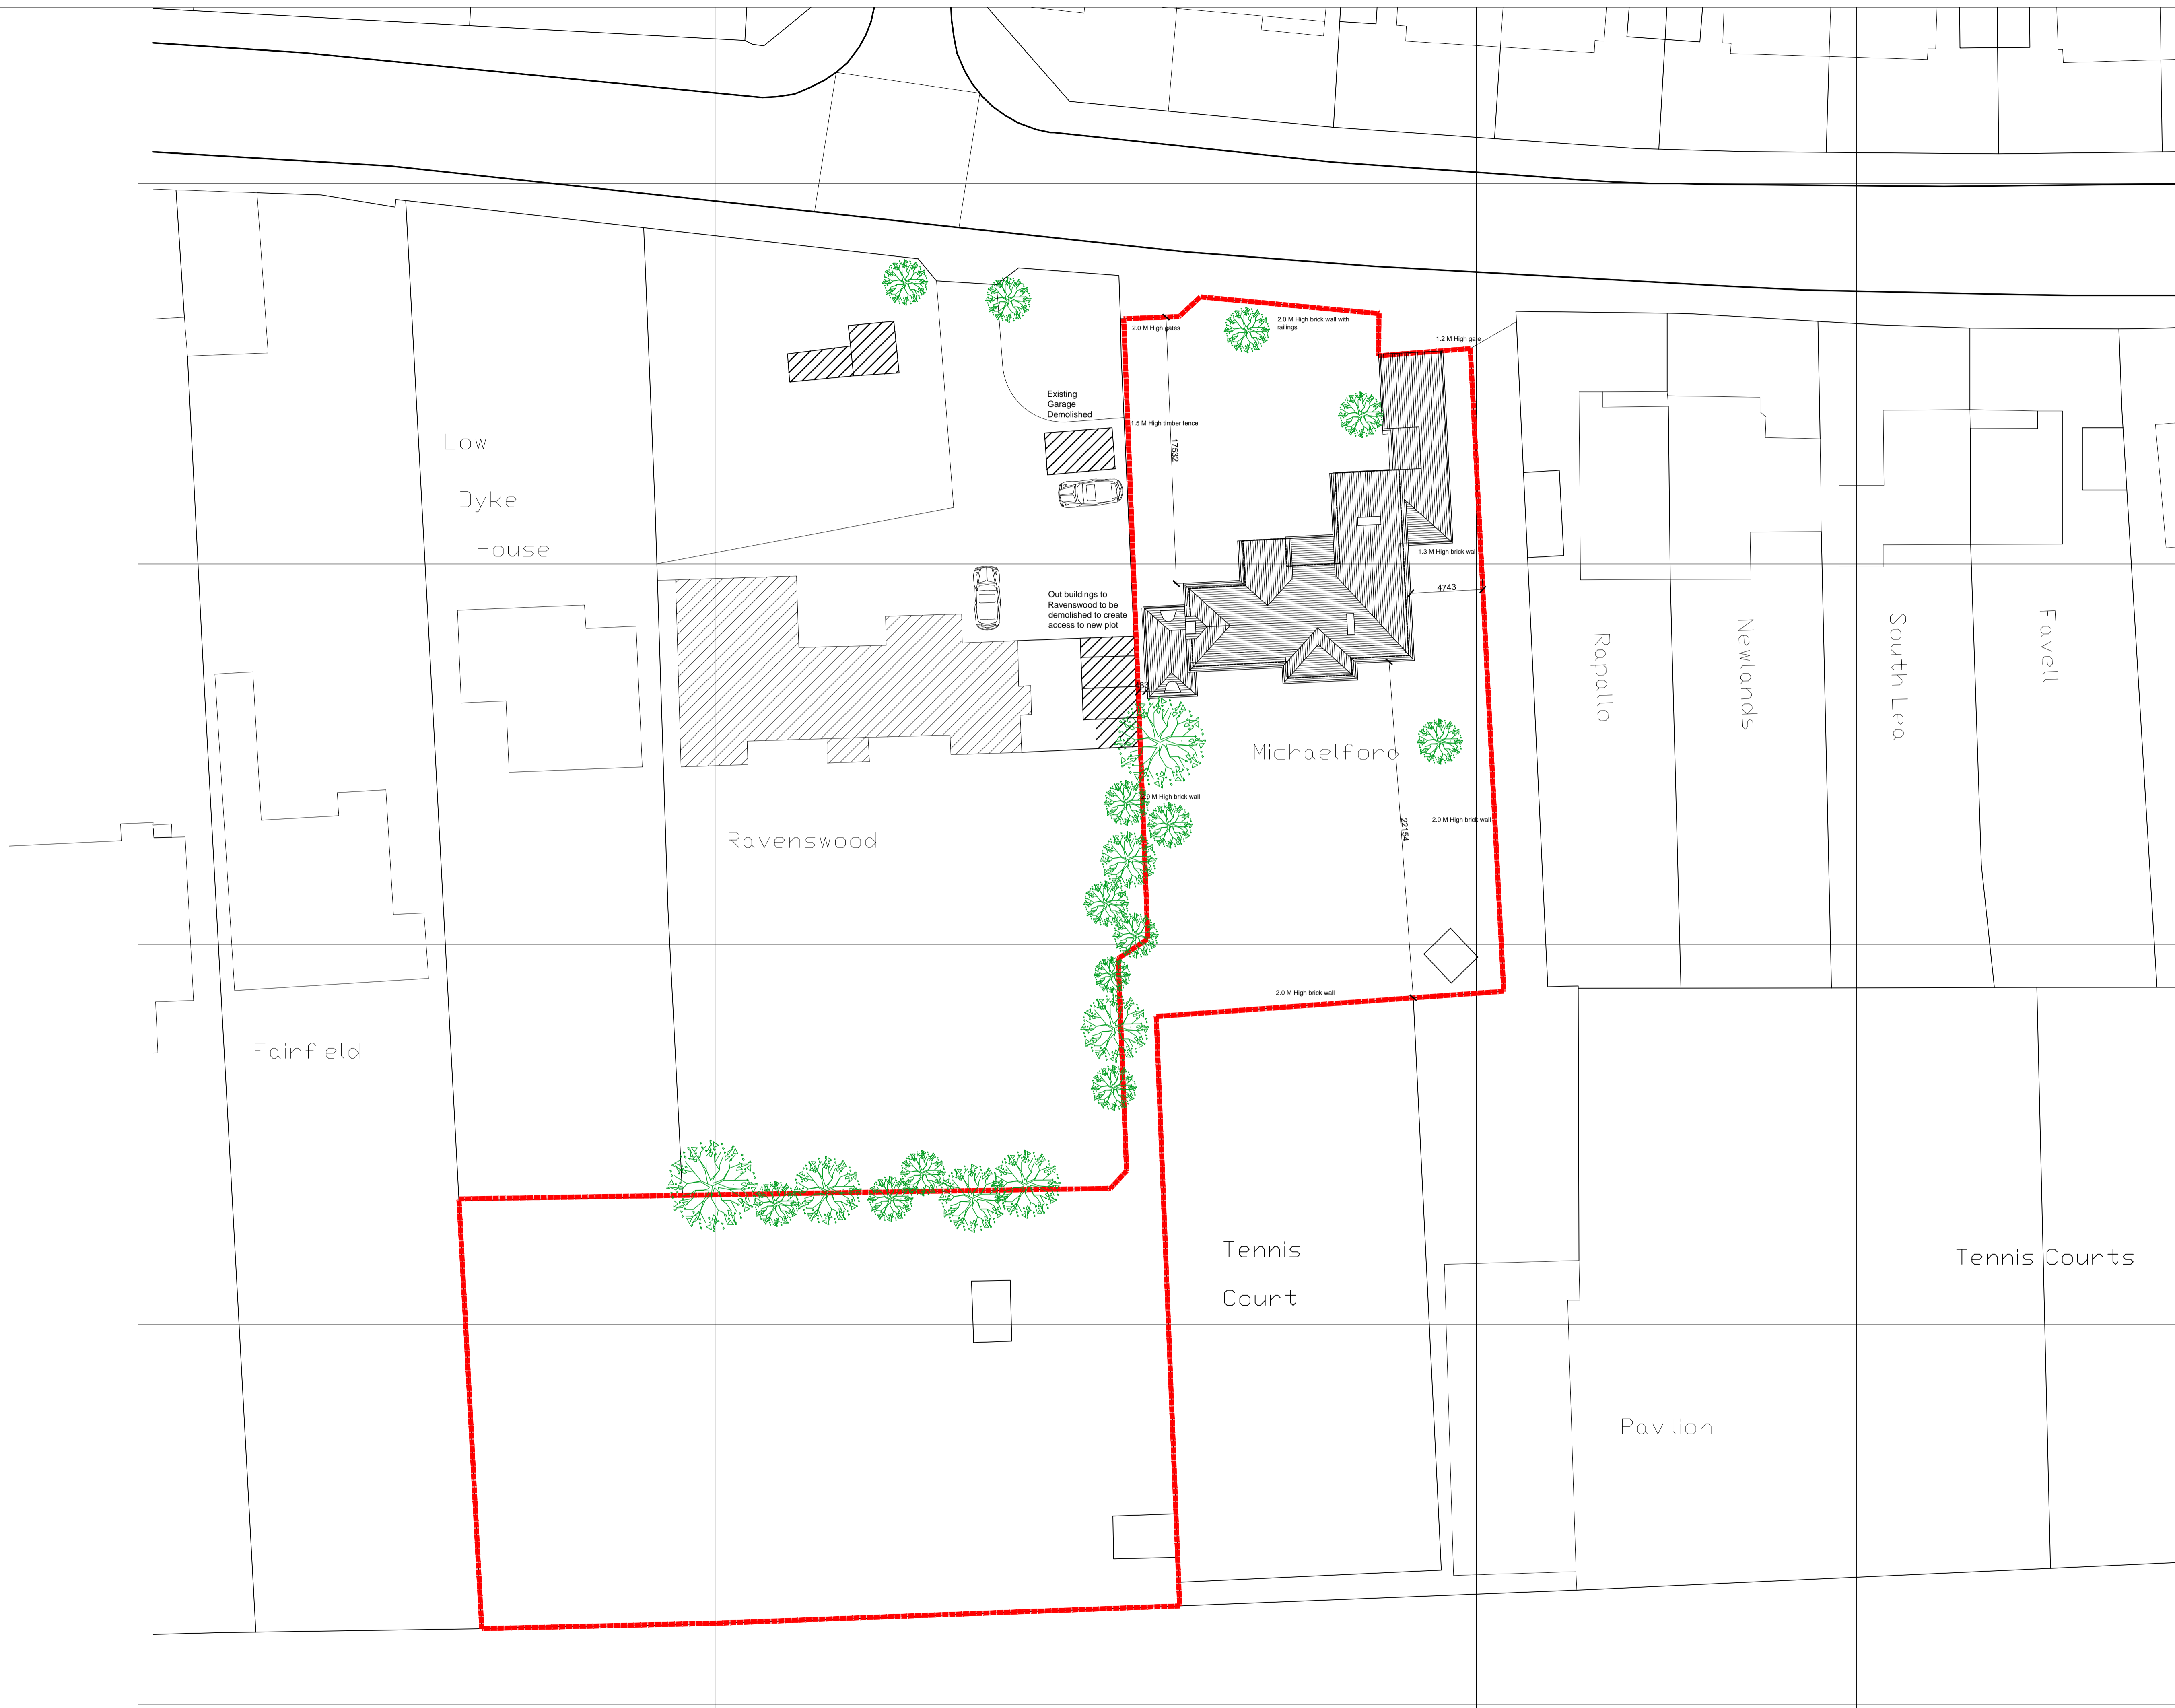

1. 17.09.15- First issue for planning application

REV	DATE	DESCRIPTION
<p>BlakeHopkinson architecture</p> <p>RIBA ARCHITECTS - CHARTERED DESIGNERS - PROJECT MANAGERS 22a Union Quay, North Shields, Tyne and Wear, NE30 1HU. tel: 0191 2570022 www.bharchitecture.co.uk</p>		
<p>Job Title / Client Extension to Michaelford, Dipe Lane, Baldon for Mr & Mrs Chowdry</p>		
<p>Drawing Name Existing Site Plan</p>		
<p>Drawing Status Planning</p>		
Drawn by	KW	Date MAR 2015
Checked by	JH	Date MAR 2015
Project Ref	RES/419	Drawing No. 100-08
		Rev. 1
<p>Drawing Scale 1:200 @ A1</p>		
<p>copyright blake hopkinson architecture LLP.</p>		