
Г					
[
-					
	P				
	F				
F					
-					
-					
	ŀ				

PROPOSED ROOF LAYOUT

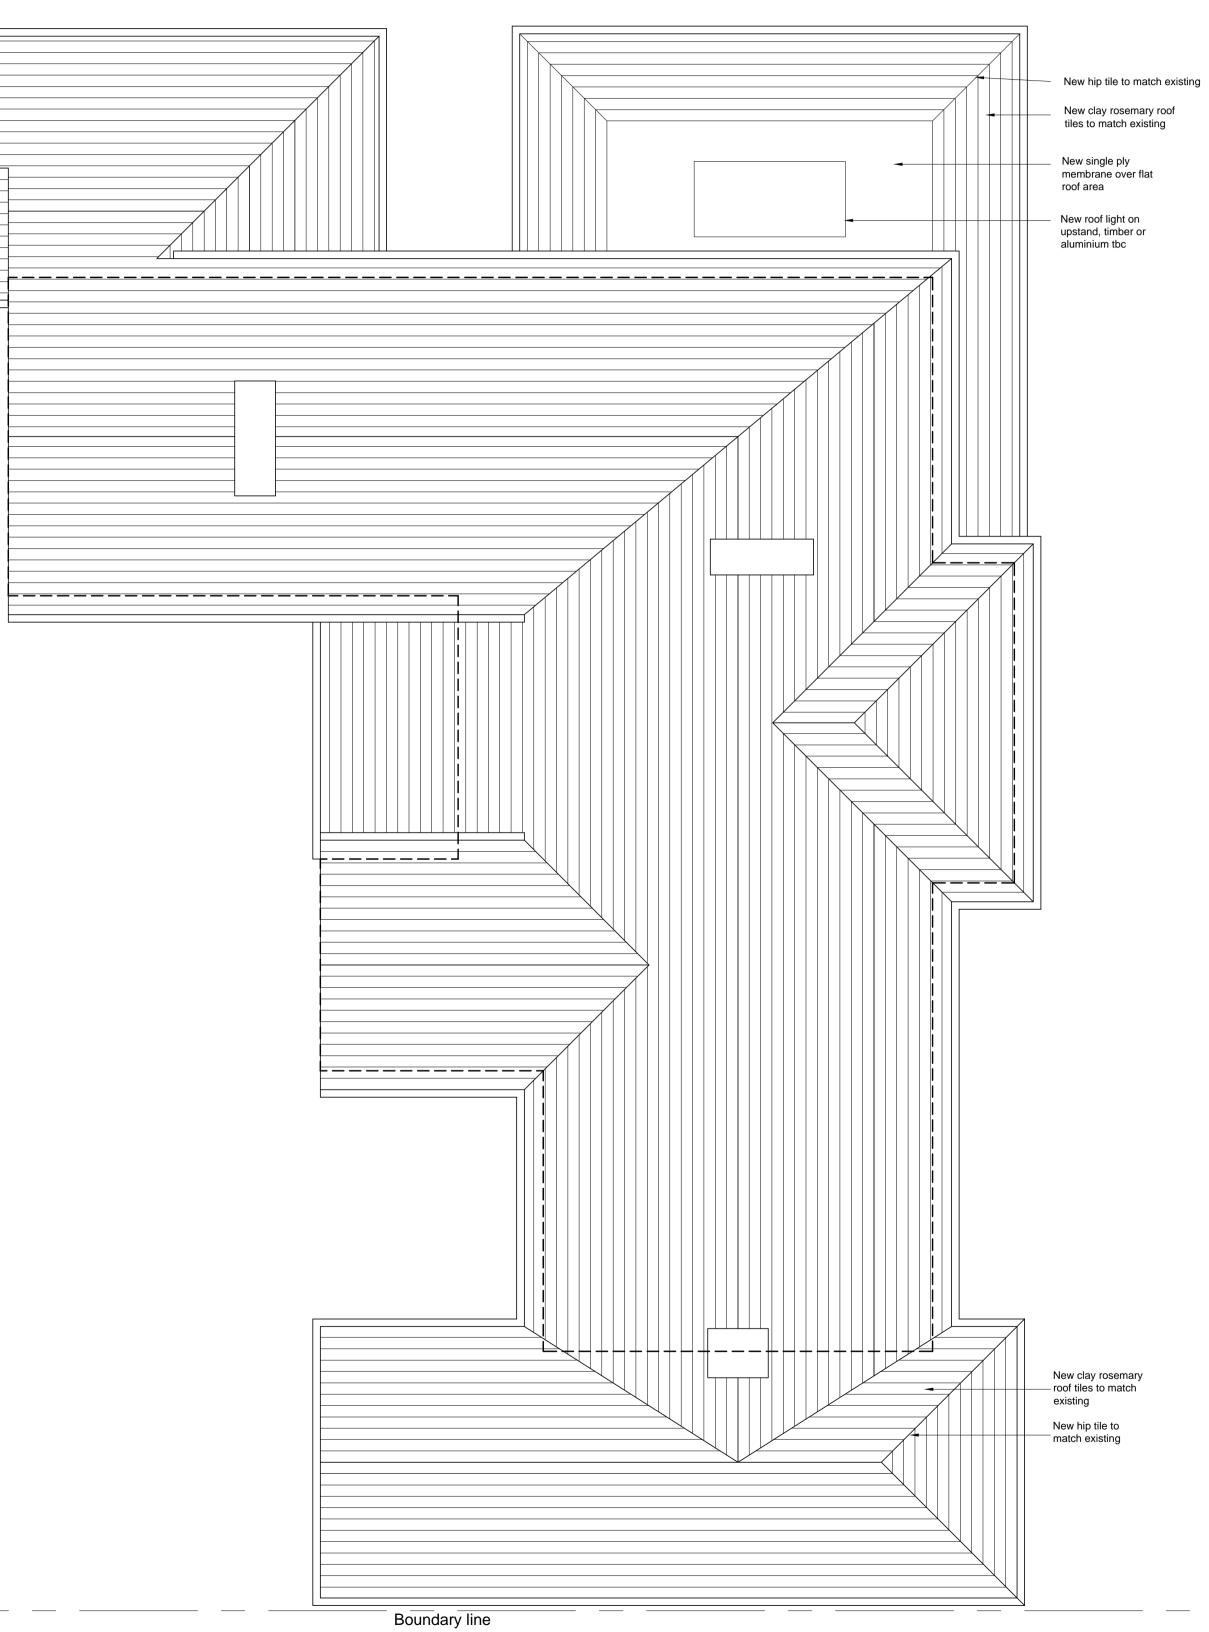

NOTE - DO NOT SCALE FROM THE DRAWING. NOTIFY THE ARCHITECT IMMEDIATELY IF ANY DISCREPANCIES ARISE.

1. 17.09.15 First issue for planning application

REV	DATE	DESCRIPTION				
BlakeHopkinson architecture						
RIBA ARCHITECTS - CHARTERED DESIGNERS - PROJECT MANAGERS						
22a Union Quay, North Shields, Tyne and Wear, NE30 1HJ. tel: 0191 2570022 www.bharchitecture.co.uk						
Extensi	Job Title / Client Extension to Michaelford, Dipe Lane, Boldon for Mr & Mrs Chowdry					
Propose	Drawing Name Proposed Roof Plan					
Drawing Status Planning						
Drawn by	KW		Date MAR 2015			
Checked by	JH		Date MAR 2015			
Project Ref			Drawing No.	4.0	Rev.	
RES	/419	J	100-	10	1	
Drawing Scale 1:50 @ A1						
	copyright blake hopkinson architecture L.L.P.					