


NOTE: © COPYRIGHT
THIS DRAWING SHOULD NOT BE SCALED.
CONTRACTOR TO CHECK DIMENSIONS ON SITE

NORTH

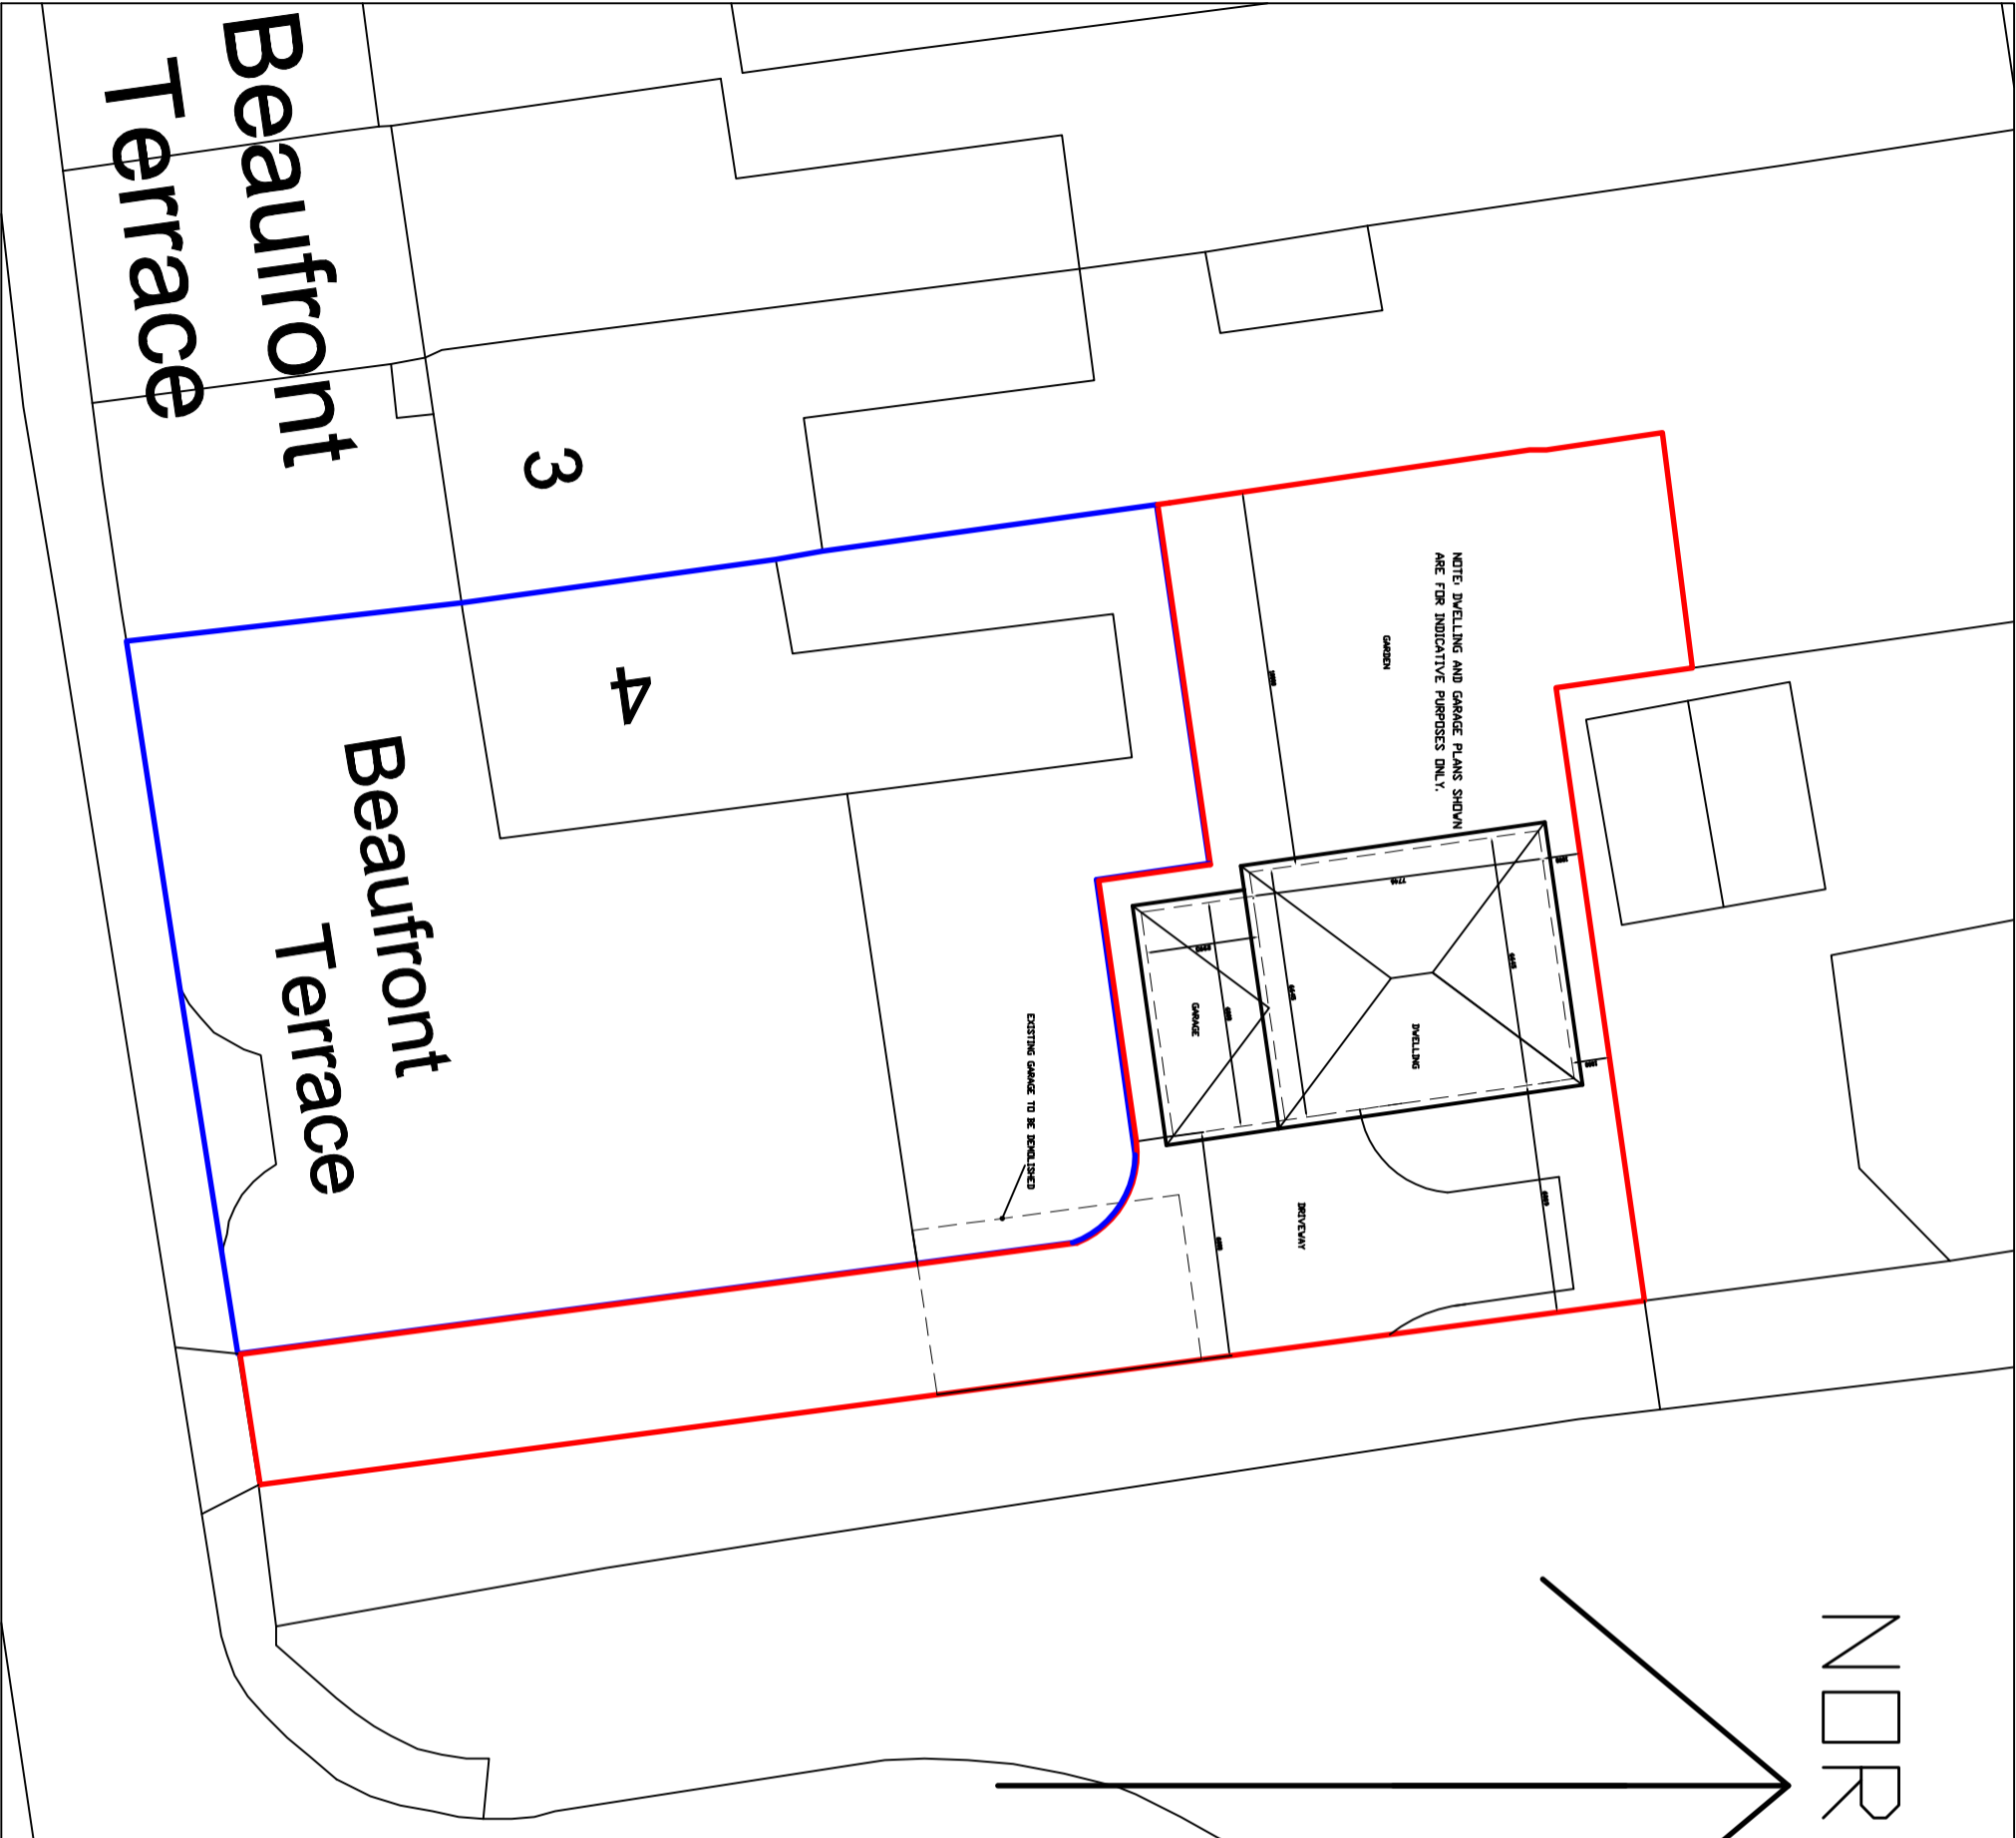

PROJECT			
PROPOSED RESIDENTIAL BUILDING PLOT TO GARDEN AREA OF 4 BEAUFRONT TERRACE, DIPE LANE, BOLDON			
DRAWING TITLE			
PROPOSED SITE PLAN			
CLIENT			
MRS L RICHARDSON			
DATE	SCALE	DRAWN BY	APPROVED BY
OCT 2015	1:200@A3	DJ	
CONTRACT NO	DRAWING NO	REV	
SJR/15:17	02	A B	
FOR:			
APPROVAL	INFORMATION	TENDER	CONSTRUCTION

SJR
ARCHITECTURAL &
INTERIOR DESIGNERS

Suite 104 The Innovation Centre
Venture Court
Queens Meadow Business Park
Hartlepool TS25 5TG
Tel 01 429 870740

E : office@sjrarchitectural.co.uk
Web : www.sjrarchitectural.co.uk