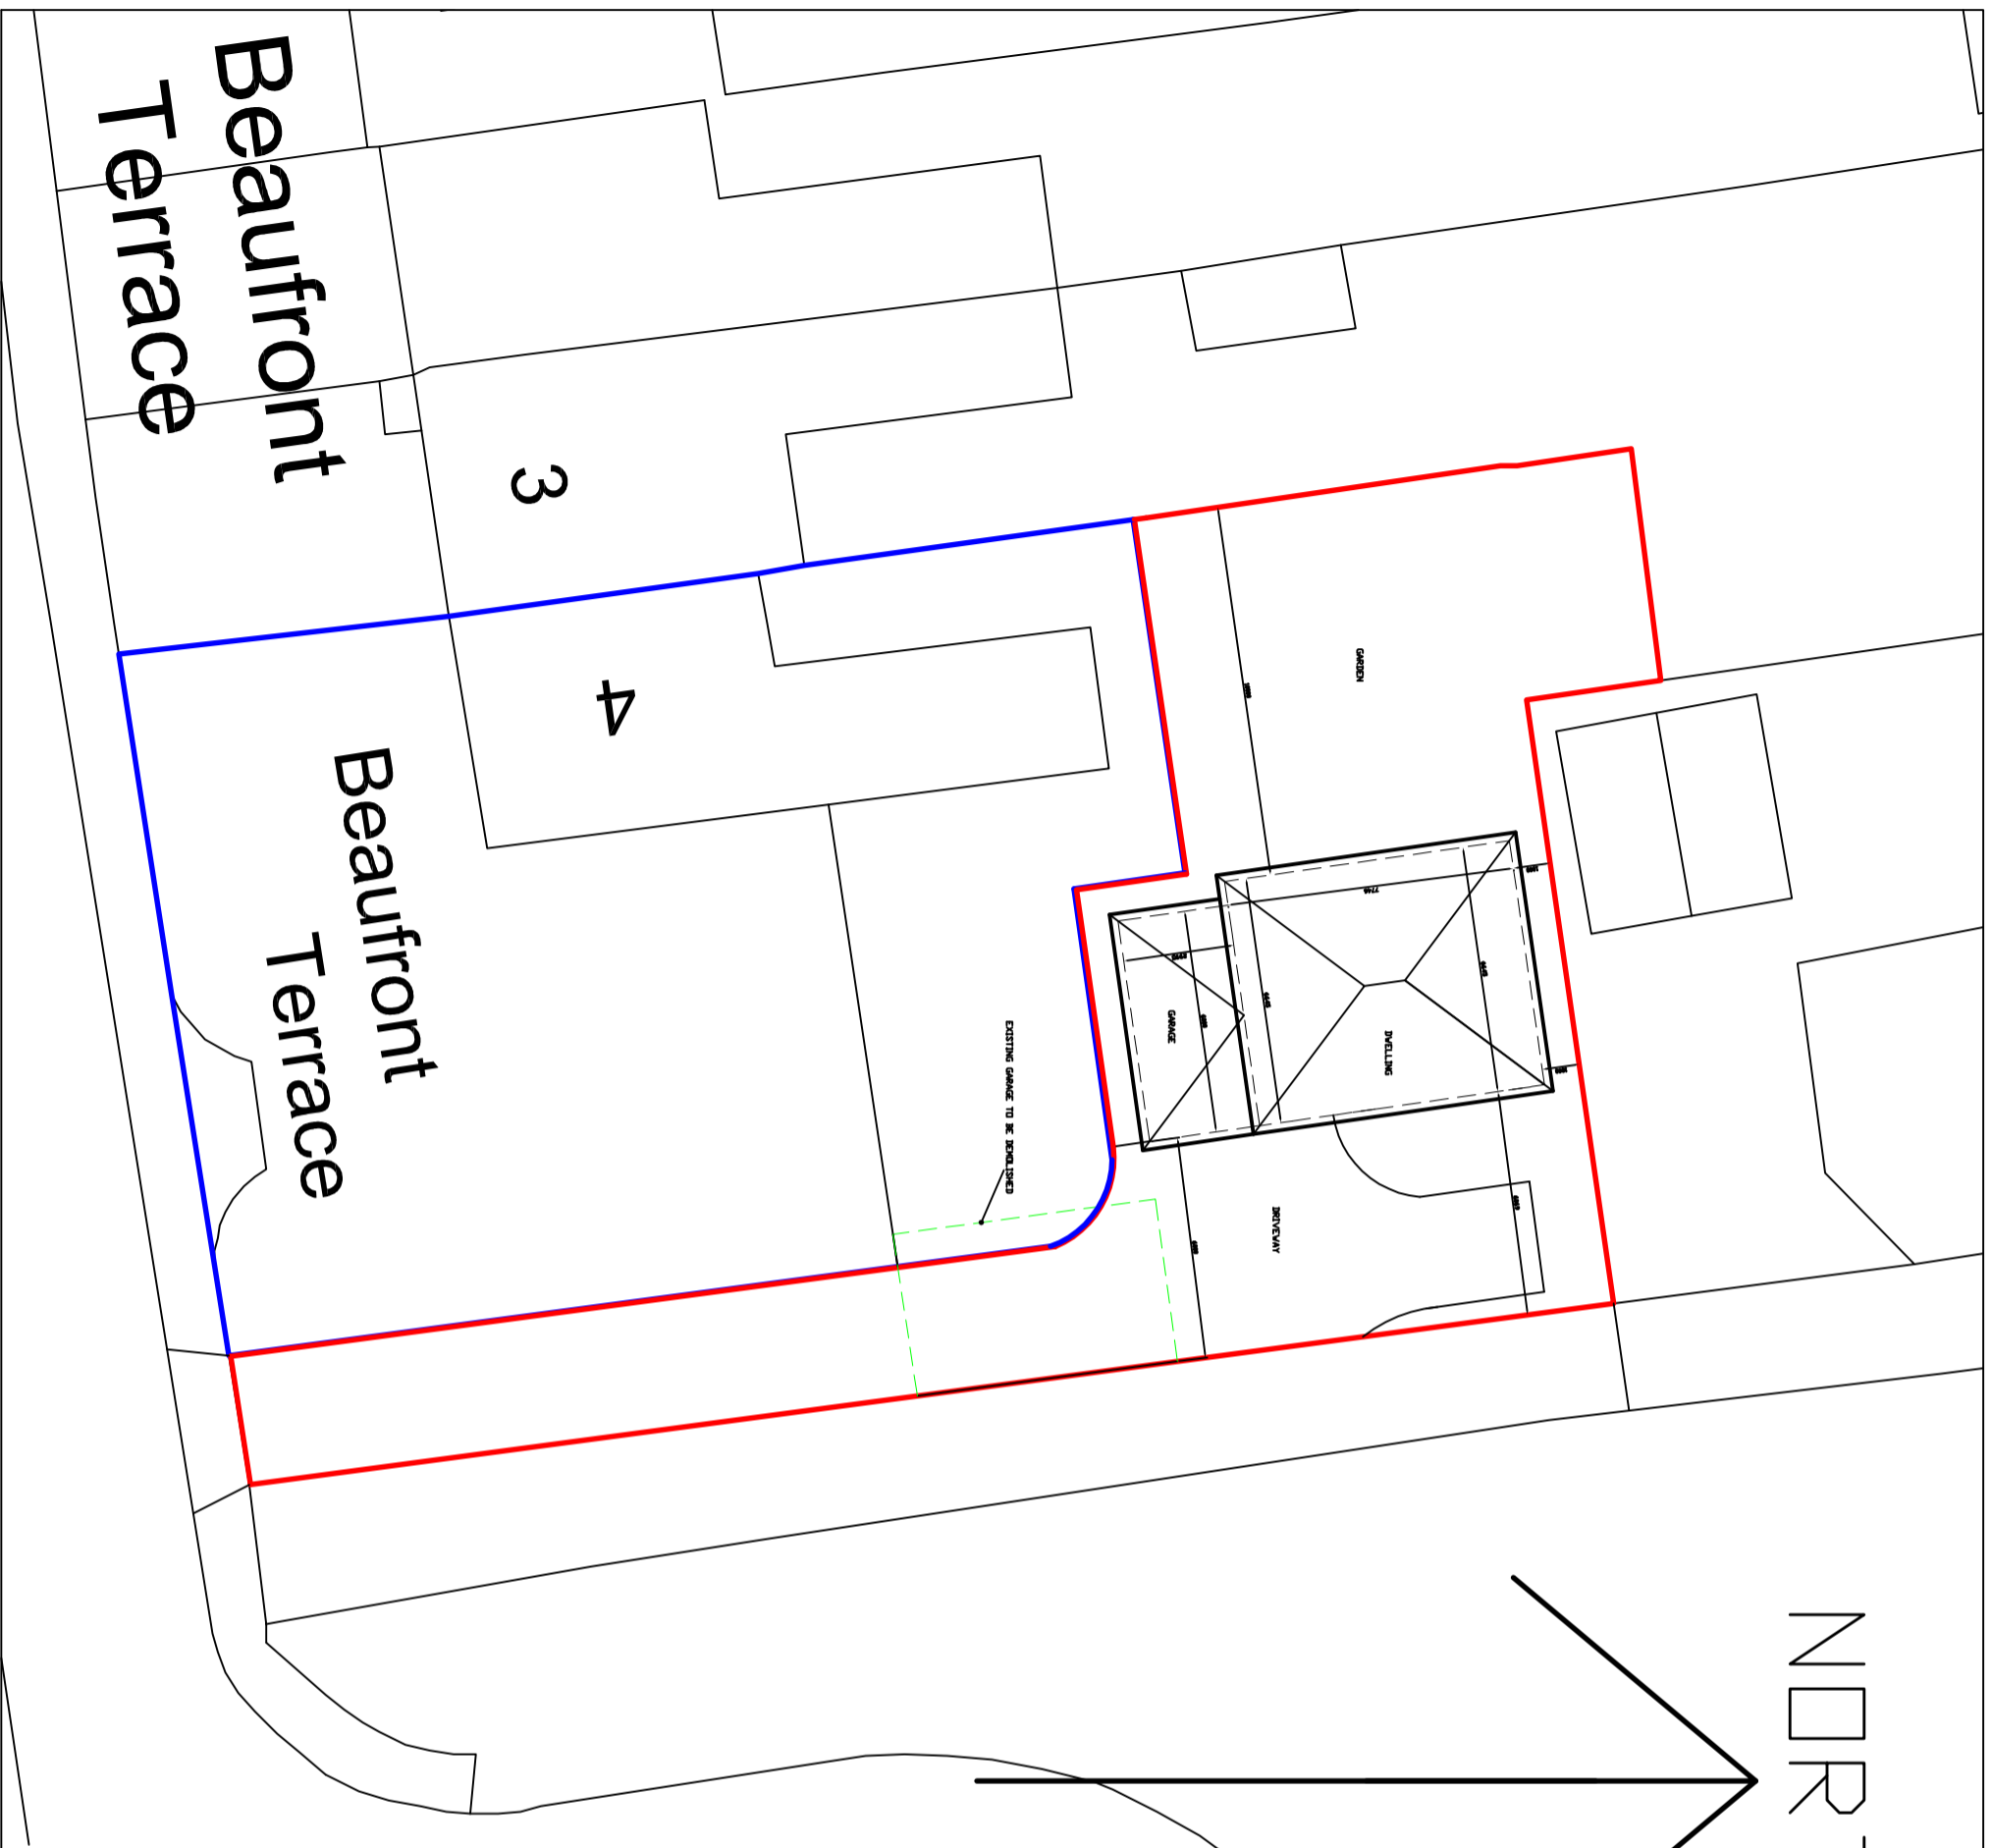



NOTE: © COPYRIGHT
THIS DRAWING SHOULD NOT BE SEALED
CONTRACTOR TO CHECK DIMENSIONS ON SITE

NORTH

PROJECT		PROPOSED RESIDENTIAL BUILDING PLOT TO GARDEN AREA OF 4 BEAUFRONT TERRACE; DIPE LANE, BOLDON	
DRAWING TITLE		PROPOSED SITE PLAN	
CLIENT			
MRS L RICHARDSON			
DATE			
OCT 2015	SCALE	1:200@A3	DRAWN BY
			DJ
CONTRACT NO		DRAWING NO	
SJR/15:17		02	REV
			A
FOR:			
APPROVAL	INFORMATION	TENDER	CONSTRUCTION
E : office@sjrarchitectural.co.uk		Web : www.sjrarchitectural.co.uk	
 ARCHITECTURAL & INTERIOR DESIGNERS		Suite 104 The Innovation Centre Venture Court Queens Meadow Business Park Hurtlepool TS25 5TG Tel. 01 429 870740	