



NOTE: © COPYRIGHT
THIS DRAWING SHOULD NOT BE SCALED
CONTRACTOR TO CHECK DIMENSIONS ON SITE

NORTH

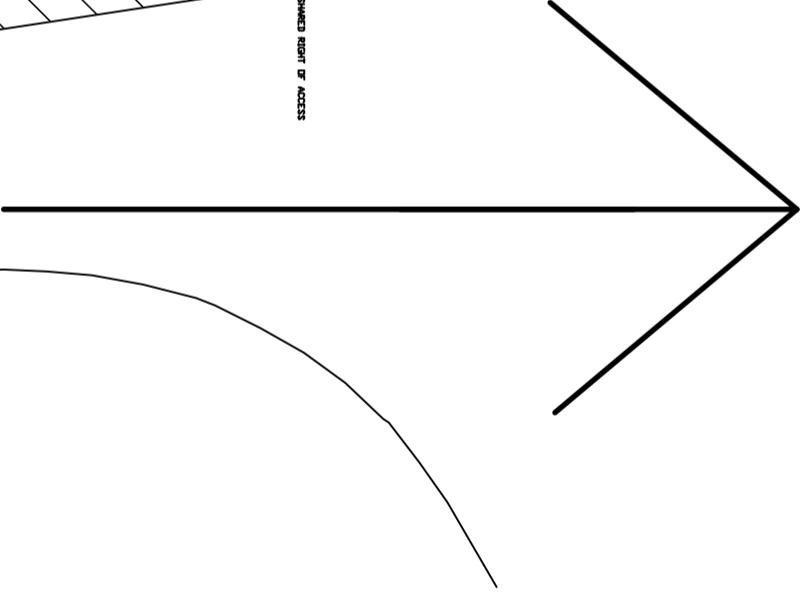

SHARED RIGHT OF ACCESS

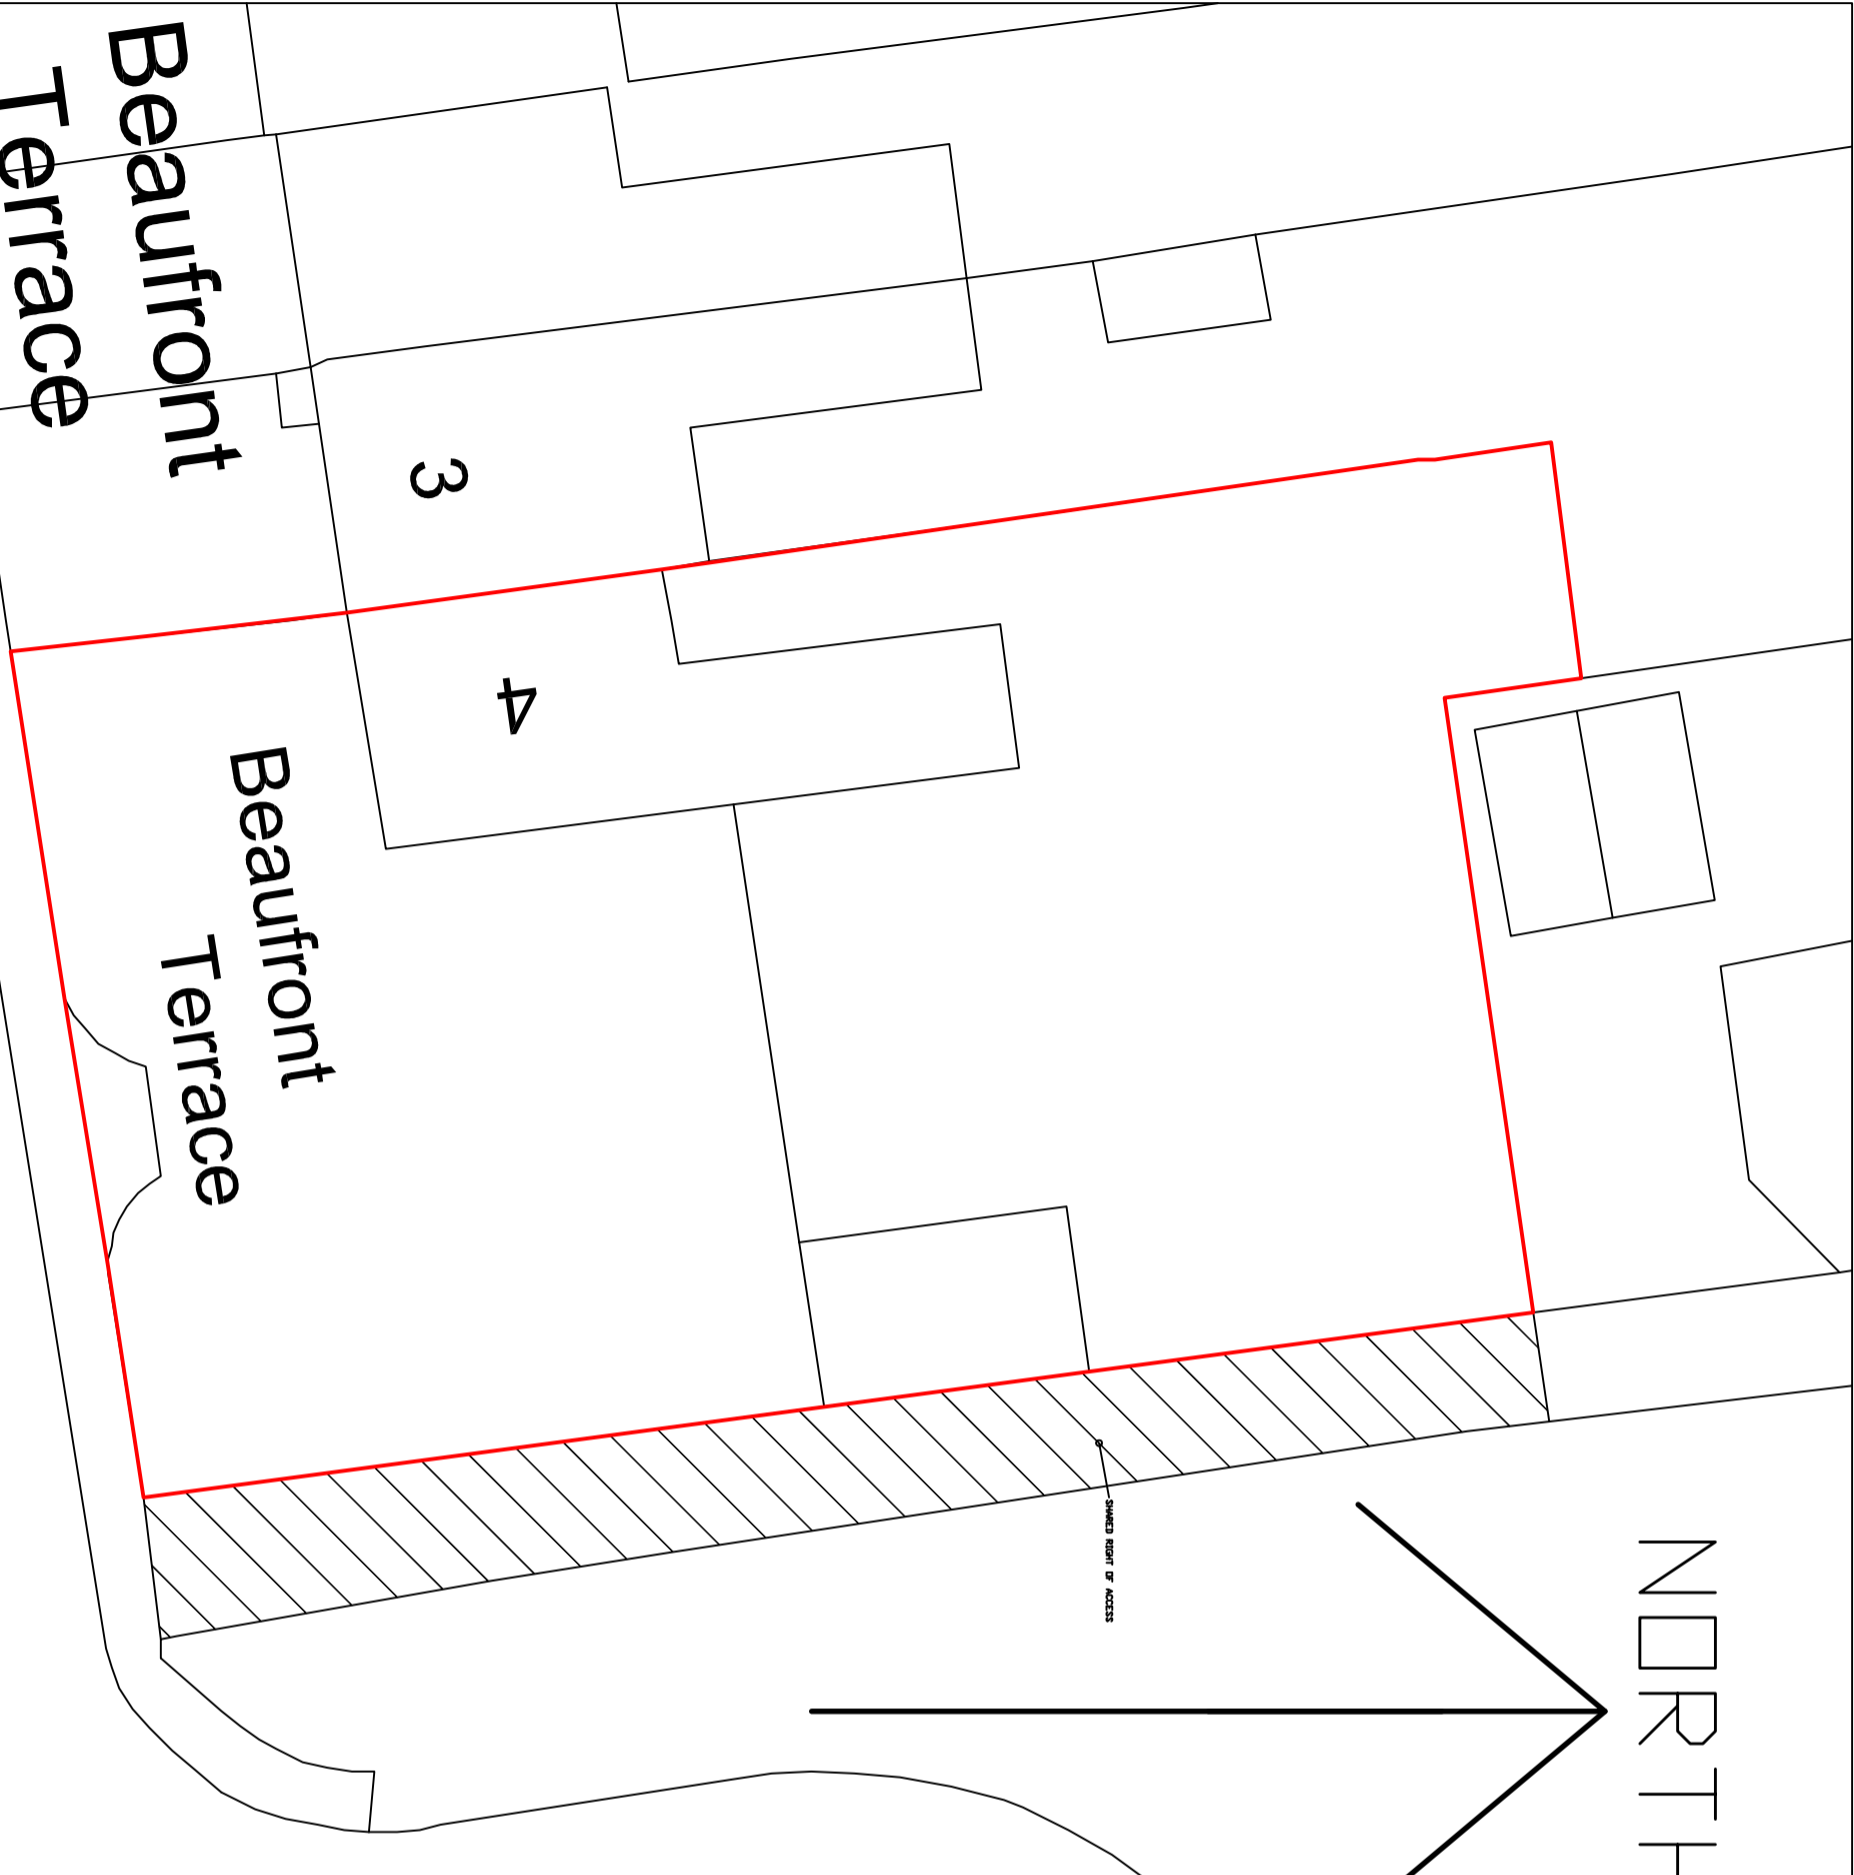

PROJECT
PROPOSED RESIDENTIAL BUILDING PLOT TO GARDEN
AREA OF 4 BEAUFRONT TERRACE; DIPE LANE; BOLDON

DRAWING TITLE
EXISTING SITE PLAN

CLIENT
MRS L RICHARDSON

DATE
OCT 2015

SCALE
1:200@A3

DRAWN BY
DJ

APPROVED BY

CONTRACT NO
SJR/15:17

DRAWING NO
01

REV

FOR:	APPROVAL	INFORMATION	TENDER	CONSTRUCTION



Suite 104 The Innovation Centre
Venture Court
Queens Meadow Business Park
Hartlepool TS25 5TG
Tel. 01 429 870740

E : office@sjrarchitectural.co.uk
Web : www.sjrarchitectural.co.uk