



PROPOSED GA PLAN



PROPOSED FRONT ELEVATION

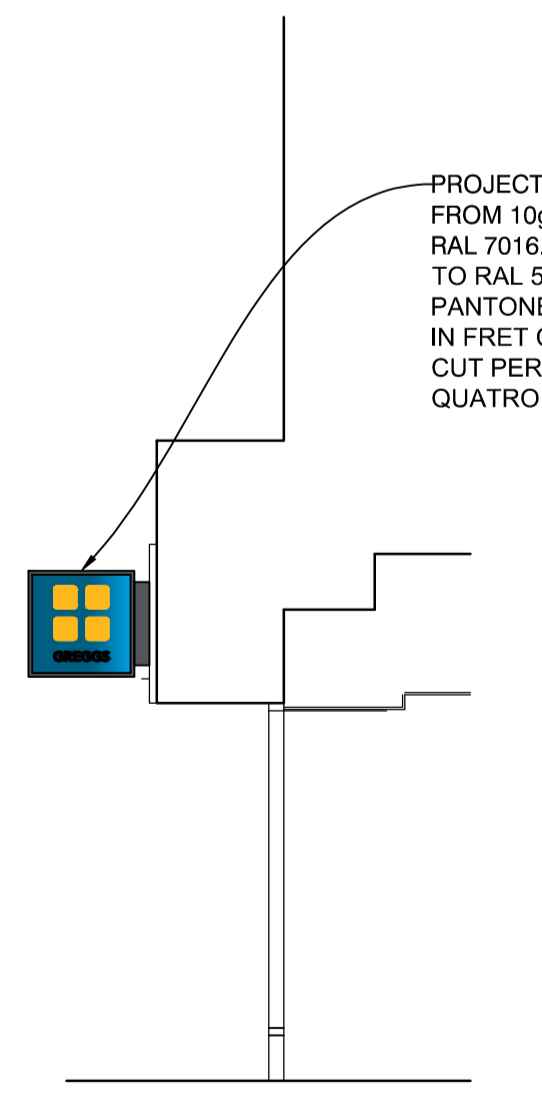

PROPOSED FRONT SHOPFRONT SECTION

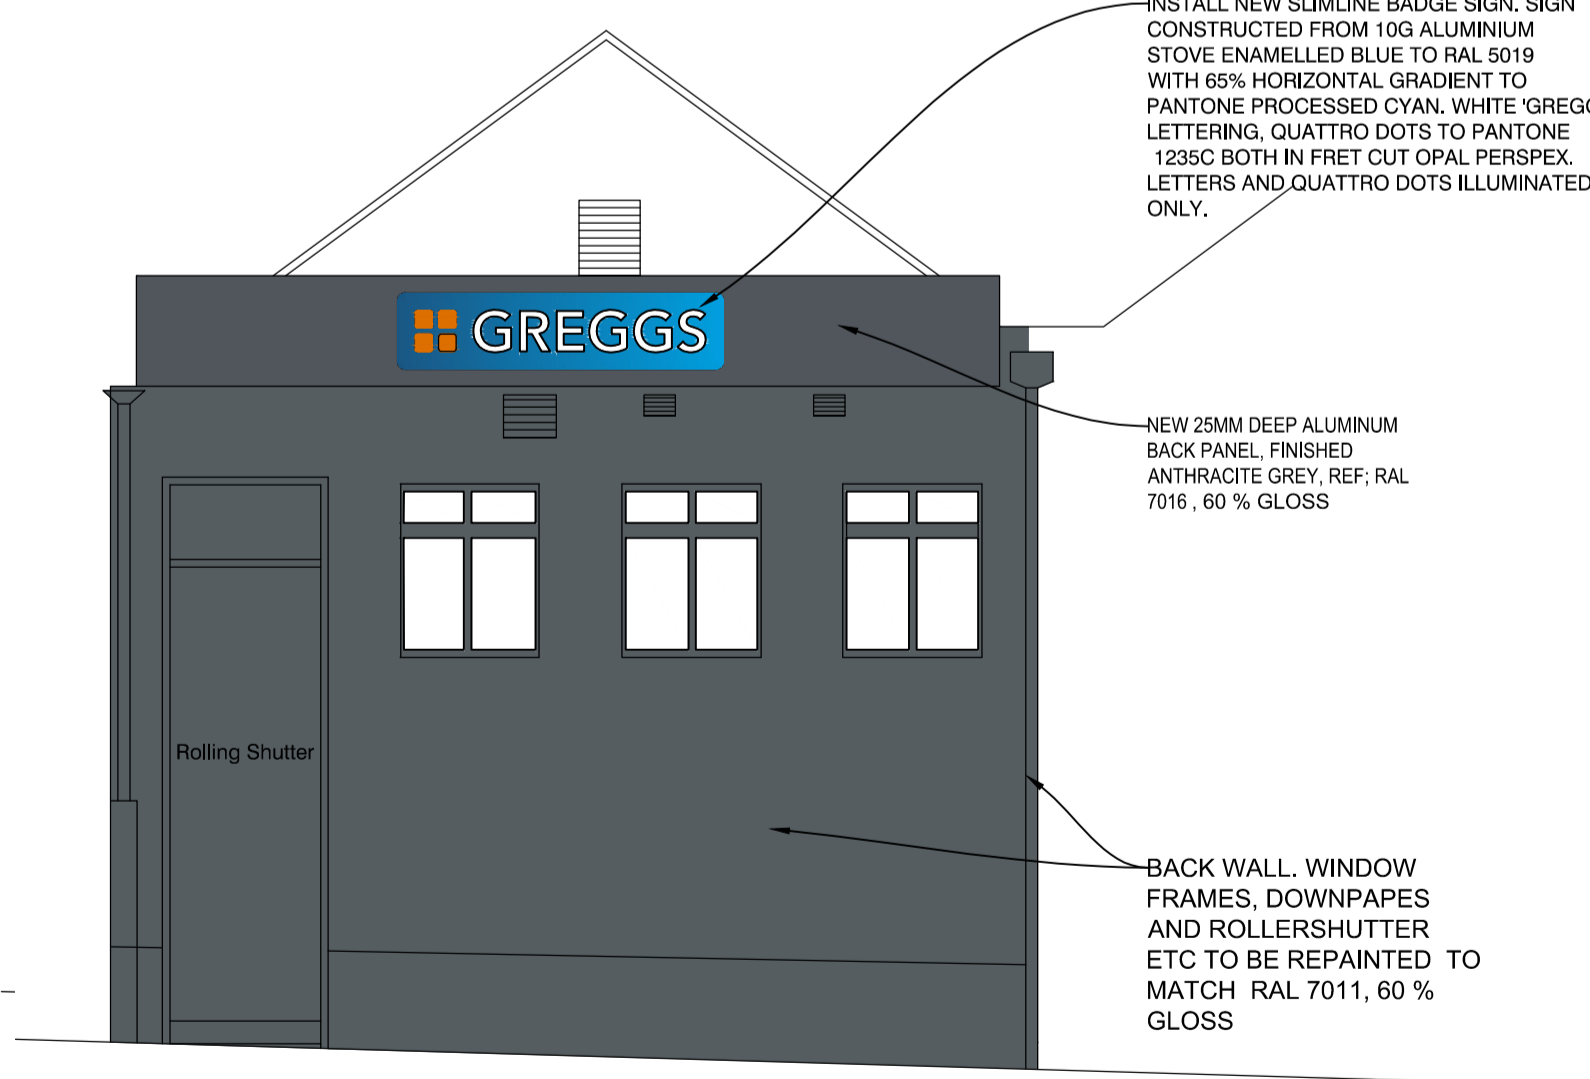

PROPOSED REAR ELEVATION

PROJECTING BOX SIGN: 700 X 700mm. CONSTRUCTED FROM 10g ALUMINIUM STOVE ENAMELLED GREY TO RAL 7016. CENTER PANEL STOVE ENAMELLED BLUE TO RAL 5019 WITH 60% HORIZONTAL GRADIENT TO PANTONE PROCESSED CYAN. 'GREGGS' LETTERING IN FRET CUT OPAL PERSPEX. QUATRO DOTS FRET CUT PERSPEX TO PANTONE 1235C. LETTERS AND QUATRO DOTS ILLUMINATED ONLY

INSTALL NEW SLIMLINE BADGE SIGN. SIGN CONSTRUCTED FROM 10g ALUMINIUM STOVE ENAMELLED BLUE TO RAL 5019 WITH 65% HORIZONTAL GRADIENT TO PANTONE PROCESSED CYAN. WHITE 'GREGGS' LETTERING, QUATRO DOTS TO PANTONE 1235C BOTH IN FRET CUT OPAL PERSPEX. LETTERS AND QUATRO DOTS ILLUMINATED ONLY.

PROJECTING BOX SIGN: 700 X 700mm. CONSTRUCTED FROM 10g ALUMINIUM STOVE ENAMELLED GREY TO RAL 7016. CENTER PANEL STOVE ENAMELLED BLUE TO RAL 5019 WITH 60% HORIZONTAL GRADIENT TO PANTONE PROCESSED CYAN. 'GREGGS' LETTERING IN FRET CUT OPAL PERSPEX. QUATRO DOTS FRET CUT PERSPEX TO PANTONE 1235C. LETTERS AND QUATRO DOTS ILLUMINATED ONLY

INSTALL NEW SLIMLINE BADGE SIGN. SIGN CONSTRUCTED FROM 10g ALUMINIUM STOVE ENAMELLED BLUE TO RAL 5019 WITH 65% HORIZONTAL GRADIENT TO PANTONE PROCESSED CYAN. WHITE 'GREGGS' LETTERING, QUATRO DOTS TO PANTONE 1235C BOTH IN FRET CUT OPAL PERSPEX. LETTERS AND QUATRO DOTS ILLUMINATED ONLY.

NEW 25MM DEEP ALUMINIUM BACK PANEL, FINISHED ANTHRACITE GREY, REF: RAL 7016, 60% GLOSS

TAGI UNITS
STALLRISE AND PILASTERS TO BE FINISHED IN PORCEL CERAM PORCEL SLATE, COLOUR REF: BLACK

NEW ALUMINIUM SHOPFRONT AND SLIDING DOOR FINISHED TO MATCH RAL 7011, 60% GLOSS

NEW 25MM DEEP ALUMINIUM BACK PANEL, FINISHED ANTHRACITE GREY, REF: RAL 7016, 60% GLOSS

BACK WALL, WINDOW FRAMES, DOWNPAPES AND ROLLERSHUTTER ETC TO BE REPAINTED TO MATCH RAL 7011, 60% GLOSS

MANIFESTATIONS TO DOORS AT 850 AND 1400MM ABOVE FFL

REV	DESCRIPTION	DATE	NAME
GREGGS Plc (NORTH) GOSFORTH PARK BAKERY GOSFORTH PARK WAY, LONGBENTON NEWCASTLE UPON TYNE NE12 8EF Tel: (0191) 284 1411			
Shop Name		Southshields	
Title			
Proposed Planning Drawing			
Site Address			
15 King Street Southshields NE33 1DA			
Gross Building Area		Gross Sales Area	
182.3 Sq m		N/a	
Drawing No.		Rev.	
RNTH/SXXX/02PLA		B	
Date 05/10/15		Scale 1:50 @ A1	
Drawn by D.Fallone		Scale Bar	
Issued			

DO NOT RESCALE THIS DRAWING