



PROPOSED GROUND FLOOR PLAN



PROPOSED REAR ELEVATION

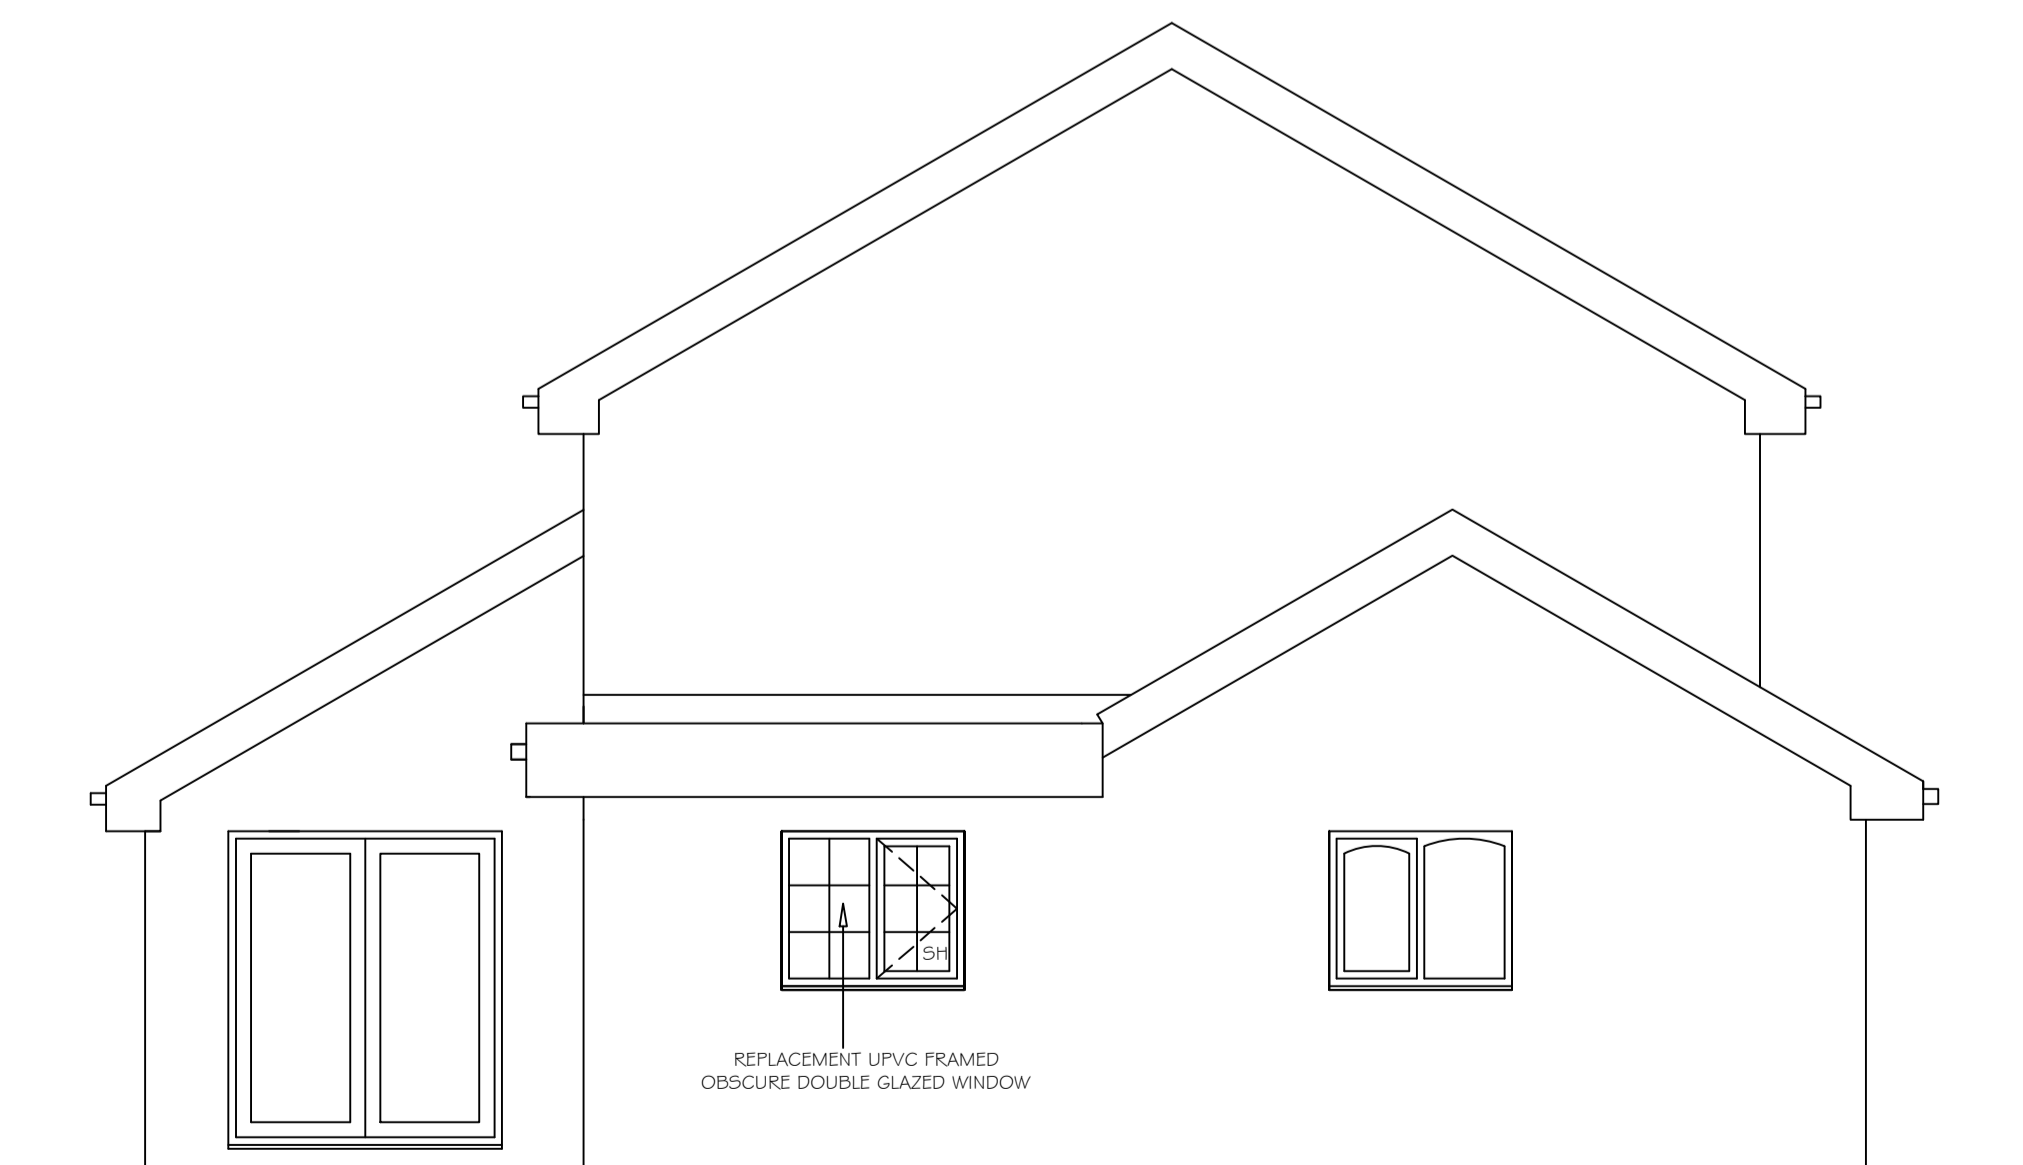

PROPOSED SIDE ELEVATION

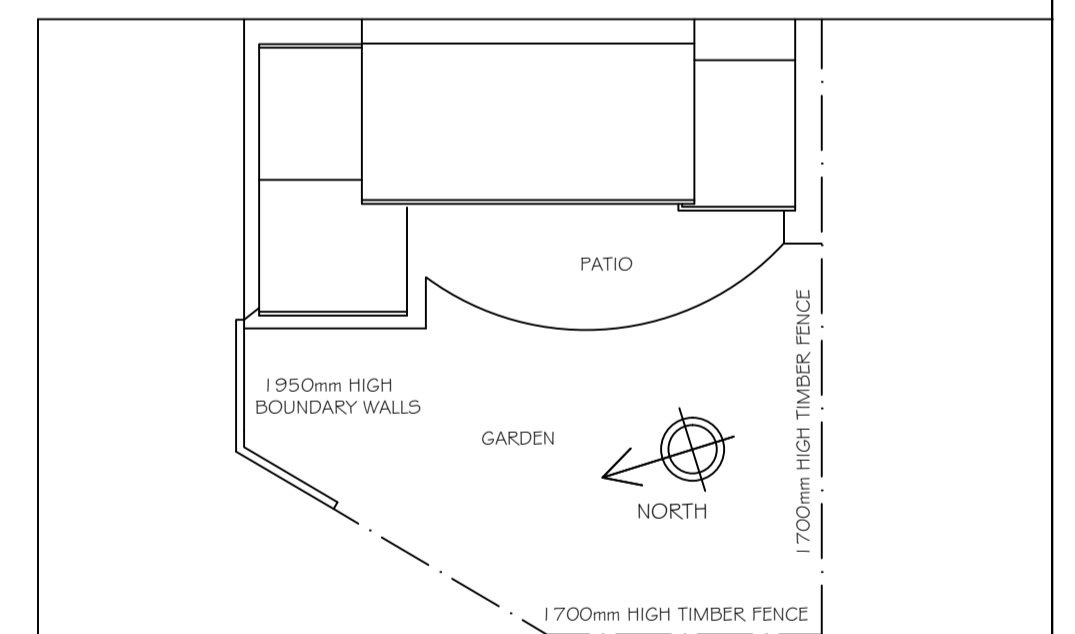

PROPOSED SITE PLAN
(SCALE 1:200)

REVISION	DESCRIPTION	DRAWN BY	DATE

KB design
Architectural Services

SUITE 3,
TOWN HALL CHAMBERS,
7 BEACH ROAD,
SOUTH SHIELDS,
TYNE & WEAR,
NE33 2QA.
TEL : 0191 4566983
Email : mail@kbdesign.org.uk

TITLE

CONVERSION OF GARAGE INTO KITCHEN
2 BRANGLING COURT SOUTH SHIELDS
PROPOSED PLANS & ELEVATIONS

SCALE 1:50 & 1:200	DATE 17.10.2015	DRAWN BY K.BUTLER
PROJECT No 0408	DRAWING No 2253	Revision -

THIS DRAWING AND/OR SPECIFICATION IS THE SOLE PROPERTY AND COPYRIGHT OF
KB DESIGN AND MAY NOT BE DISCLOSED TO ANY THIRD PARTY OR REPRODUCED IN
WHOLE OR IN PART WITHOUT THE PRIOR CONSENT OF AN AUTHORISED
REPRESENTATIVE OF KB DESIGN.