


PLEASE NOTE: PICTORIAL COLOURS ARE FOR GUIDANCE ONLY AND ARE NOT ACTUAL REPRESENTATIVES OF FINISHED MATERIALS.

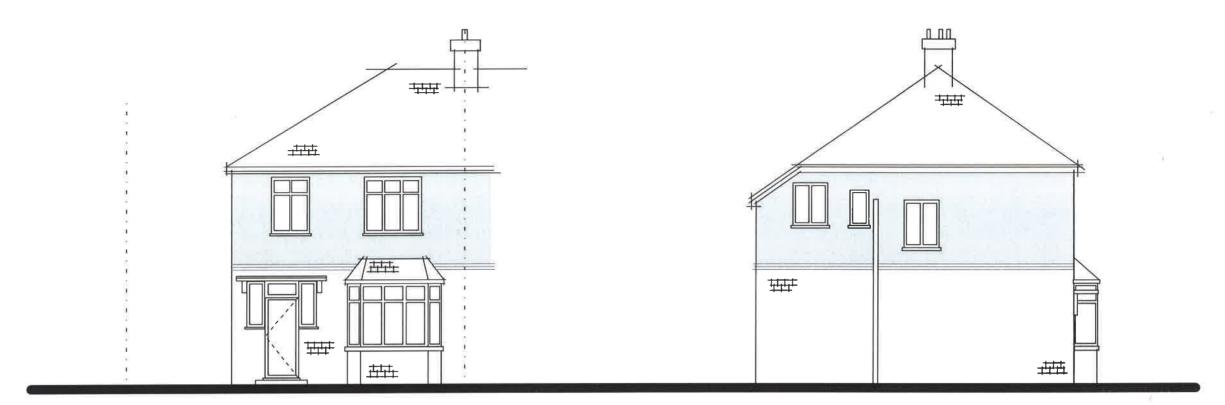

EXISTING FRONT ELEVATION (SOUTH)

EXISTING SIDE ELEVATION (WEST)



EXISTING REAR ELEVATION (NORTH)

EXISTING SIDE ELEVATION (EAST)



REVISION

SCALE 1:100 AT PAGE SIZE A3

DRAWING NO. 303-630-3

PROJECT KITCHEN EXTENSION \$

SIDE EXTENSION

DAVID ROBINSON \$ ASHLEY POUNDER

SITE ADDRESS 46 HARTON LANE

SOUTH SHIELDS

TYNE \$ WEAR, NE34 OEE

🛚 markenglish.co.uk 🖿