


RD10091 (R1.0) COV. CONFIG. C2s/i/2

RD10009 (R1.0) CONFIG. U-C2

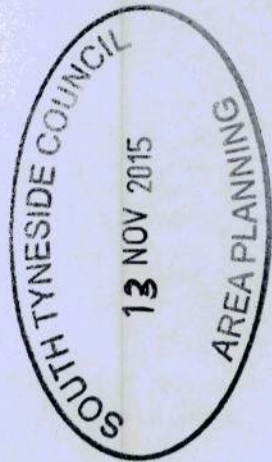

ST1052 / 15 TPA

No.	Revision	Date	By	ckd
A1	ISSUED FOR APPROVAL	03/11/15	CDH	REM



6 Anglo Office Park
67 White Lion Road
Amersham
HP7 9FB

Tel: 01494 762 923
Email: info@mbnl.co.uk



WHP Wilkinson Helsby
Unit 1 Maple Park
Lowfields Road, Leeds
LS12 6HH

Tel: 0113 3023550 Fax: 0113 2876834
e-mail: info@wilkinson-helsby.co.uk

Site Name & Address:

NEAR LAMP 1724
SHIELDS ROAD, CLEADON
SUNDERLAND, SR6 7PX

Title:


PROPOSED TELECOMMUNICATIONS
STREETWORKS UPGRADE
PROPOSED SITE ELEVATION

Purpose of Issue: APPROVAL

Drawing No: STY008 - 05

Cell No: 74020 MBL Ref: STY008

Issue: A1	Scale: AS STATED	Ch'd: REM	Date: 03/11/15
Drn: CDH	Date: 22/10/15	App: REM	Date: 03/11/15

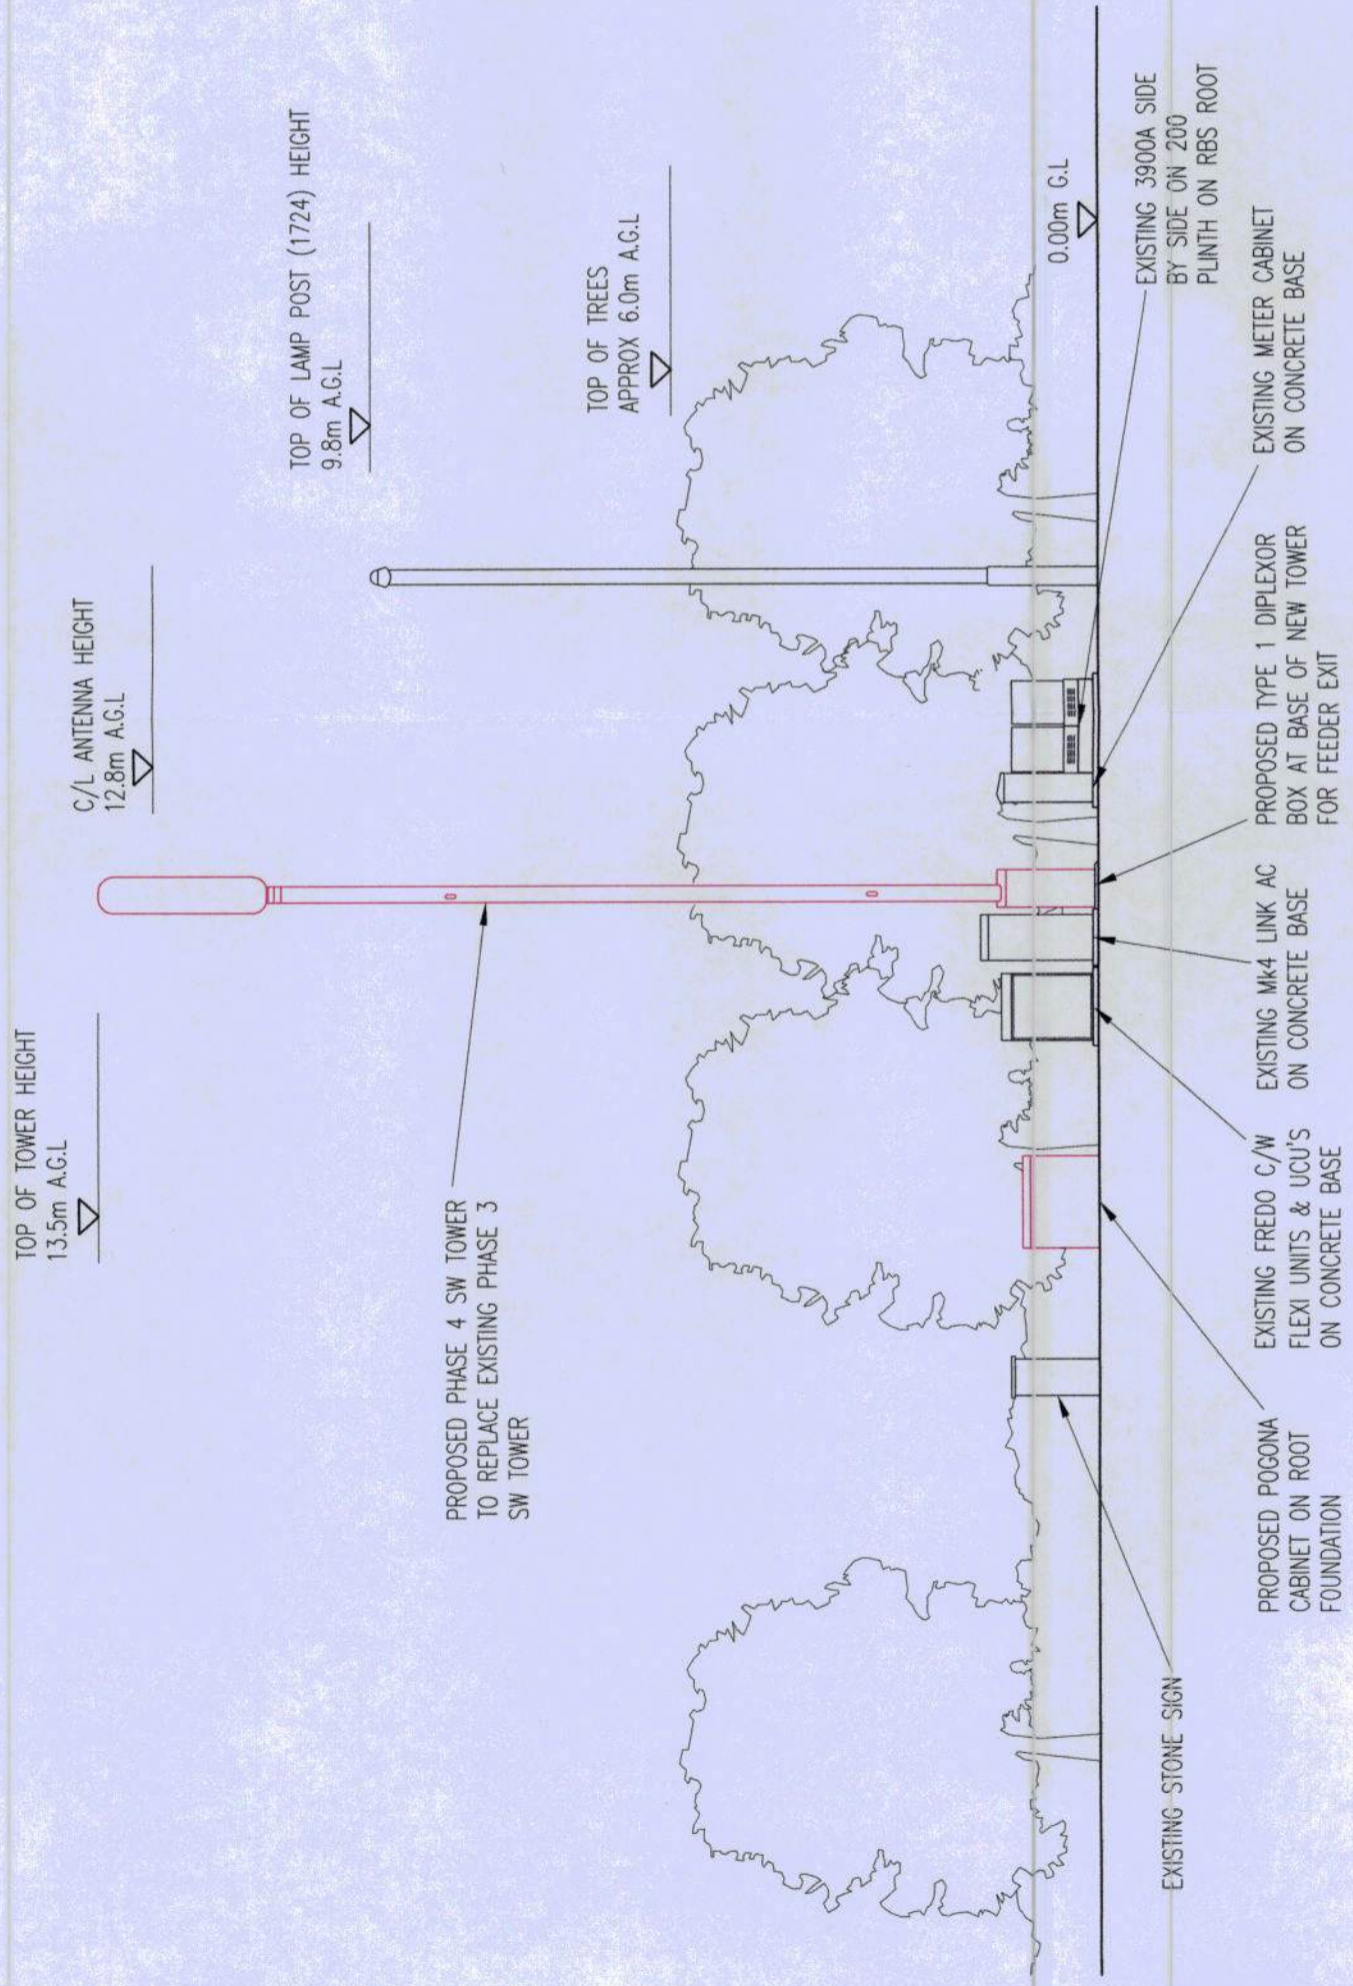

PROPOSED SOUTH WEST ELEVATION

SCALE 1:100

