


RD10091 (R1.0) COV. CONFIG. C2s/i/2  
 RD10009 (R1.0) CONFIG. U-C2

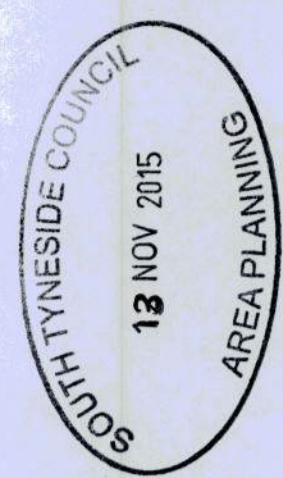

ST1092/15TPN

No.	ISSUED FOR APPROVAL	Revision	Date	By	ckd
A1			03/11/15	CDH	REM



6 Anglo Office Park  
 67 White Lion Road  
 Amersham  
 HP7 9FB  
 Tel: 01494 762 923  
 Email: info@mbnl.co.uk




WHP Wilkinson Helsby  
 Unit 1 Maple Park  
 Lowfields Road, Leeds  
 LS12 6HH  
 Tel: 0113 3023550 Fax: 0113 2876834  
 e-mail: info@wilkinson-helsby.co.uk

Site Name & Address:  
 NEAR LAMP 1724  
 SHIELDS ROAD, CLEADON  
 SUNDERLAND, SR6 7PX

Title:  
 PROPOSED TELECOMMUNICATIONS  
 STREETWORKS UPGRADE  
 EXISTING SITE ELEVATION  
 Purpose of Issue:  
 APPROVAL

Drawing No:	STY008 - 04
Cell No:	74020
MBNL Ref:	STY008
Issue:	A1
Scale:	AS STATED
Ch'g:	REM
Date:	03/11/15
Drn:	CDH
Date:	22/10/15
App:	REM
Date:	03/11/15

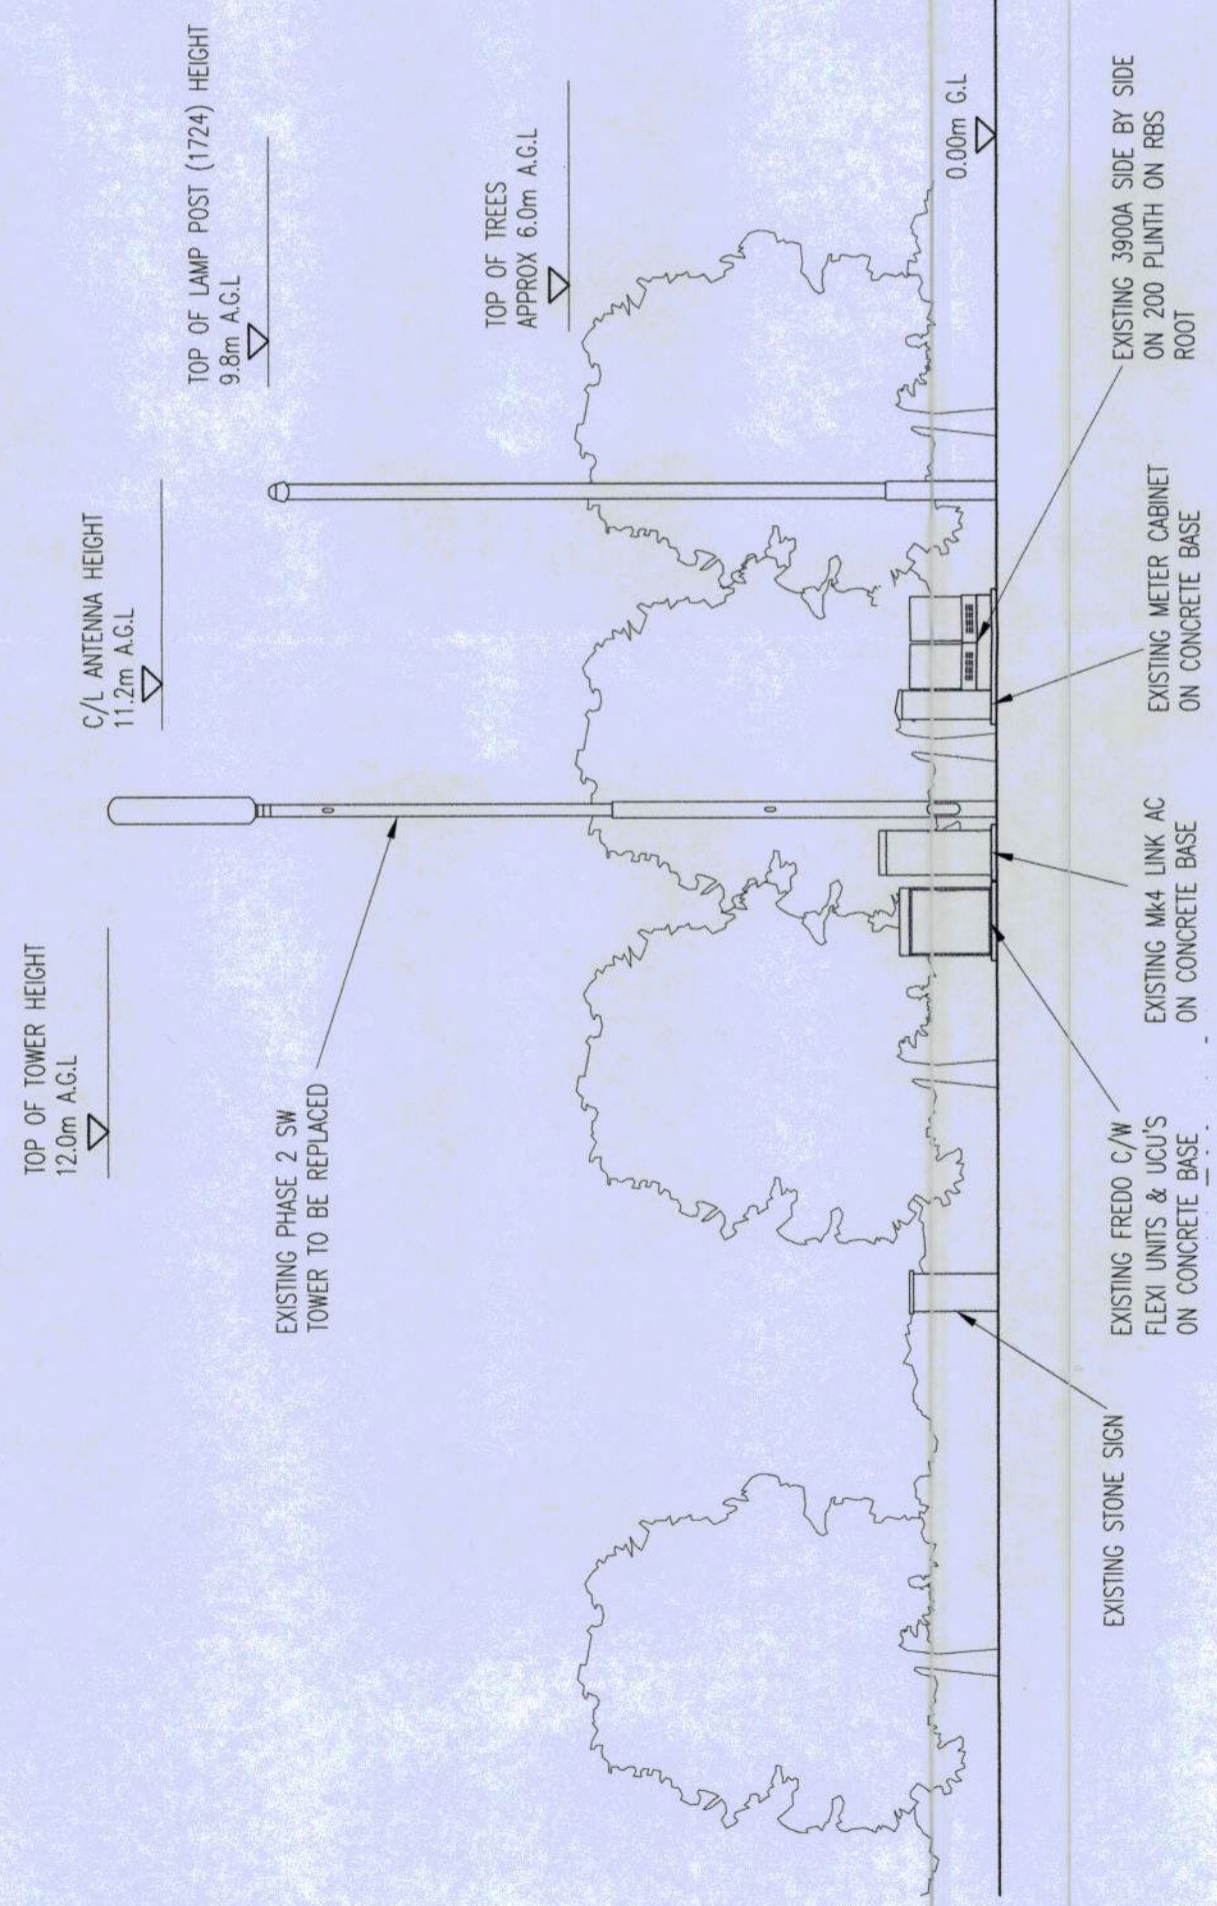

EXISTING SOUTH WEST ELEVATION

SCALE 1:100

