





EXISTING REAR ELEVATION

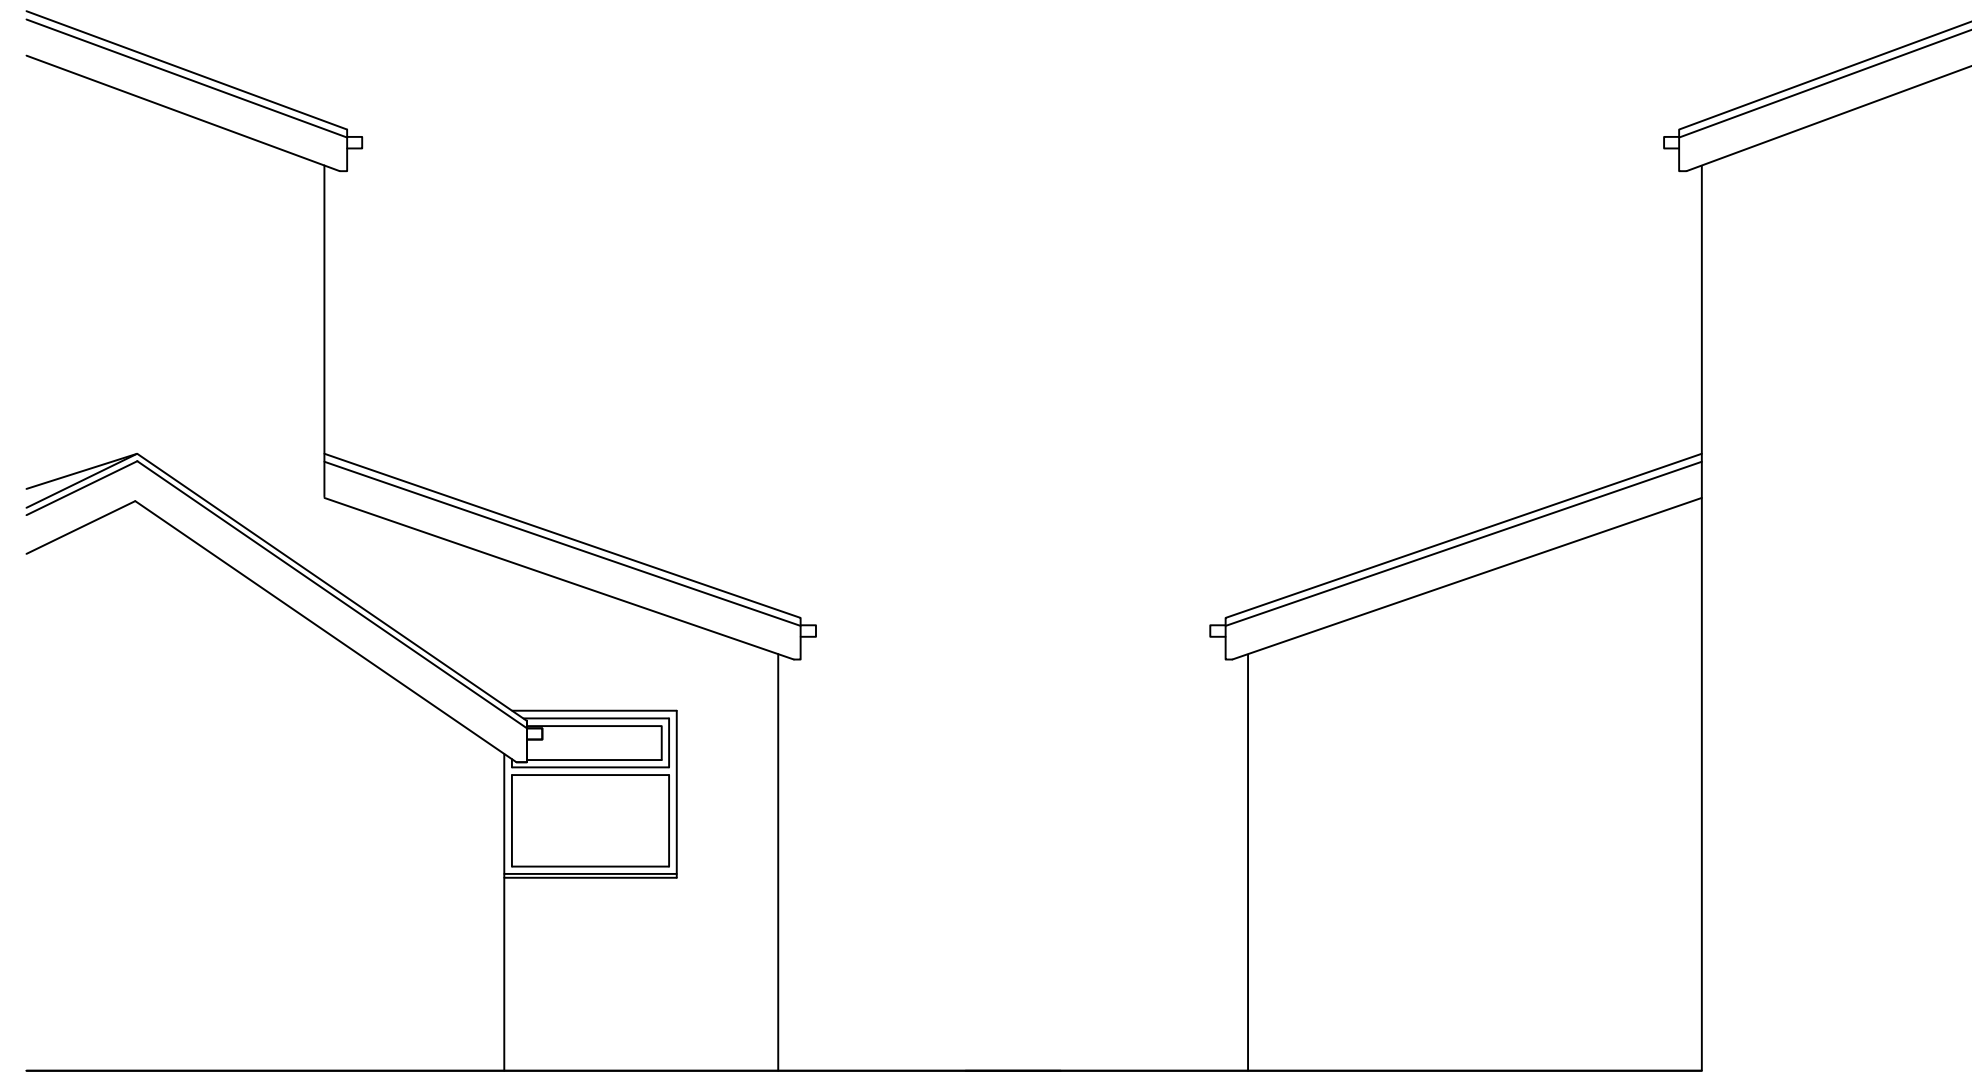


EXISTING SIDE ELEVATIONS

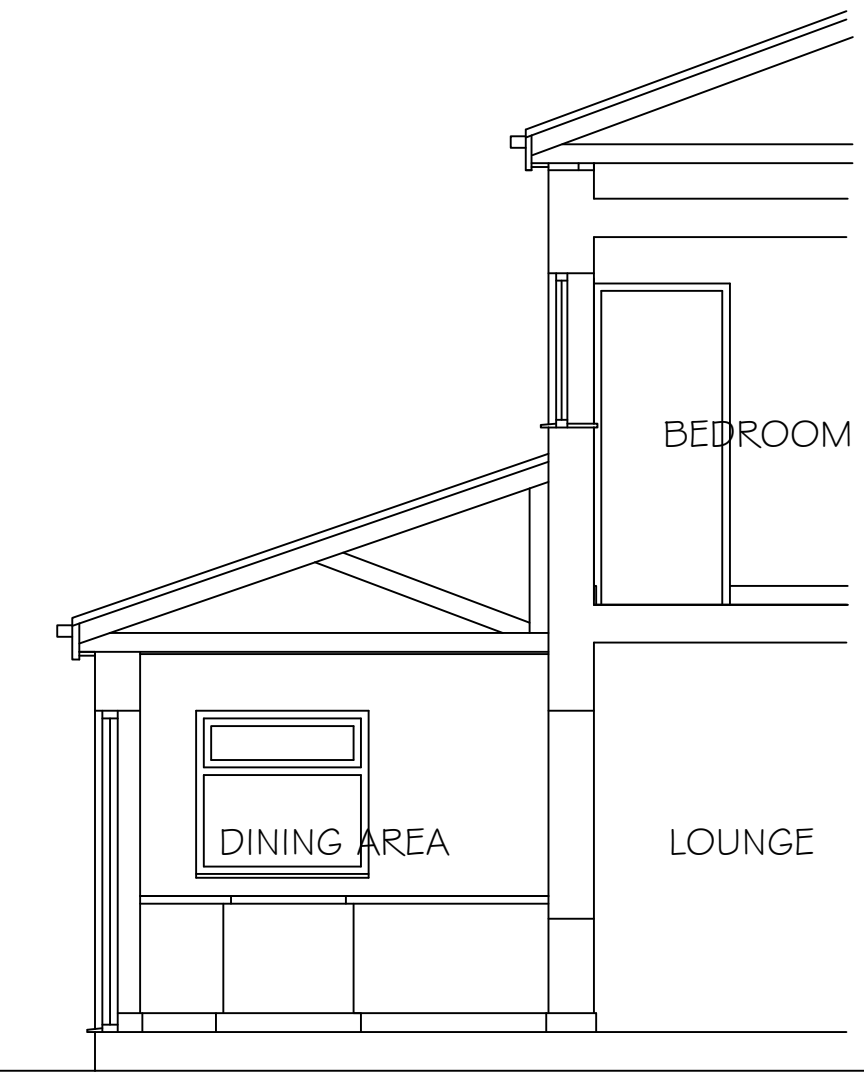


EXISTING SECTION



PROPOSED REAR ELEVATION

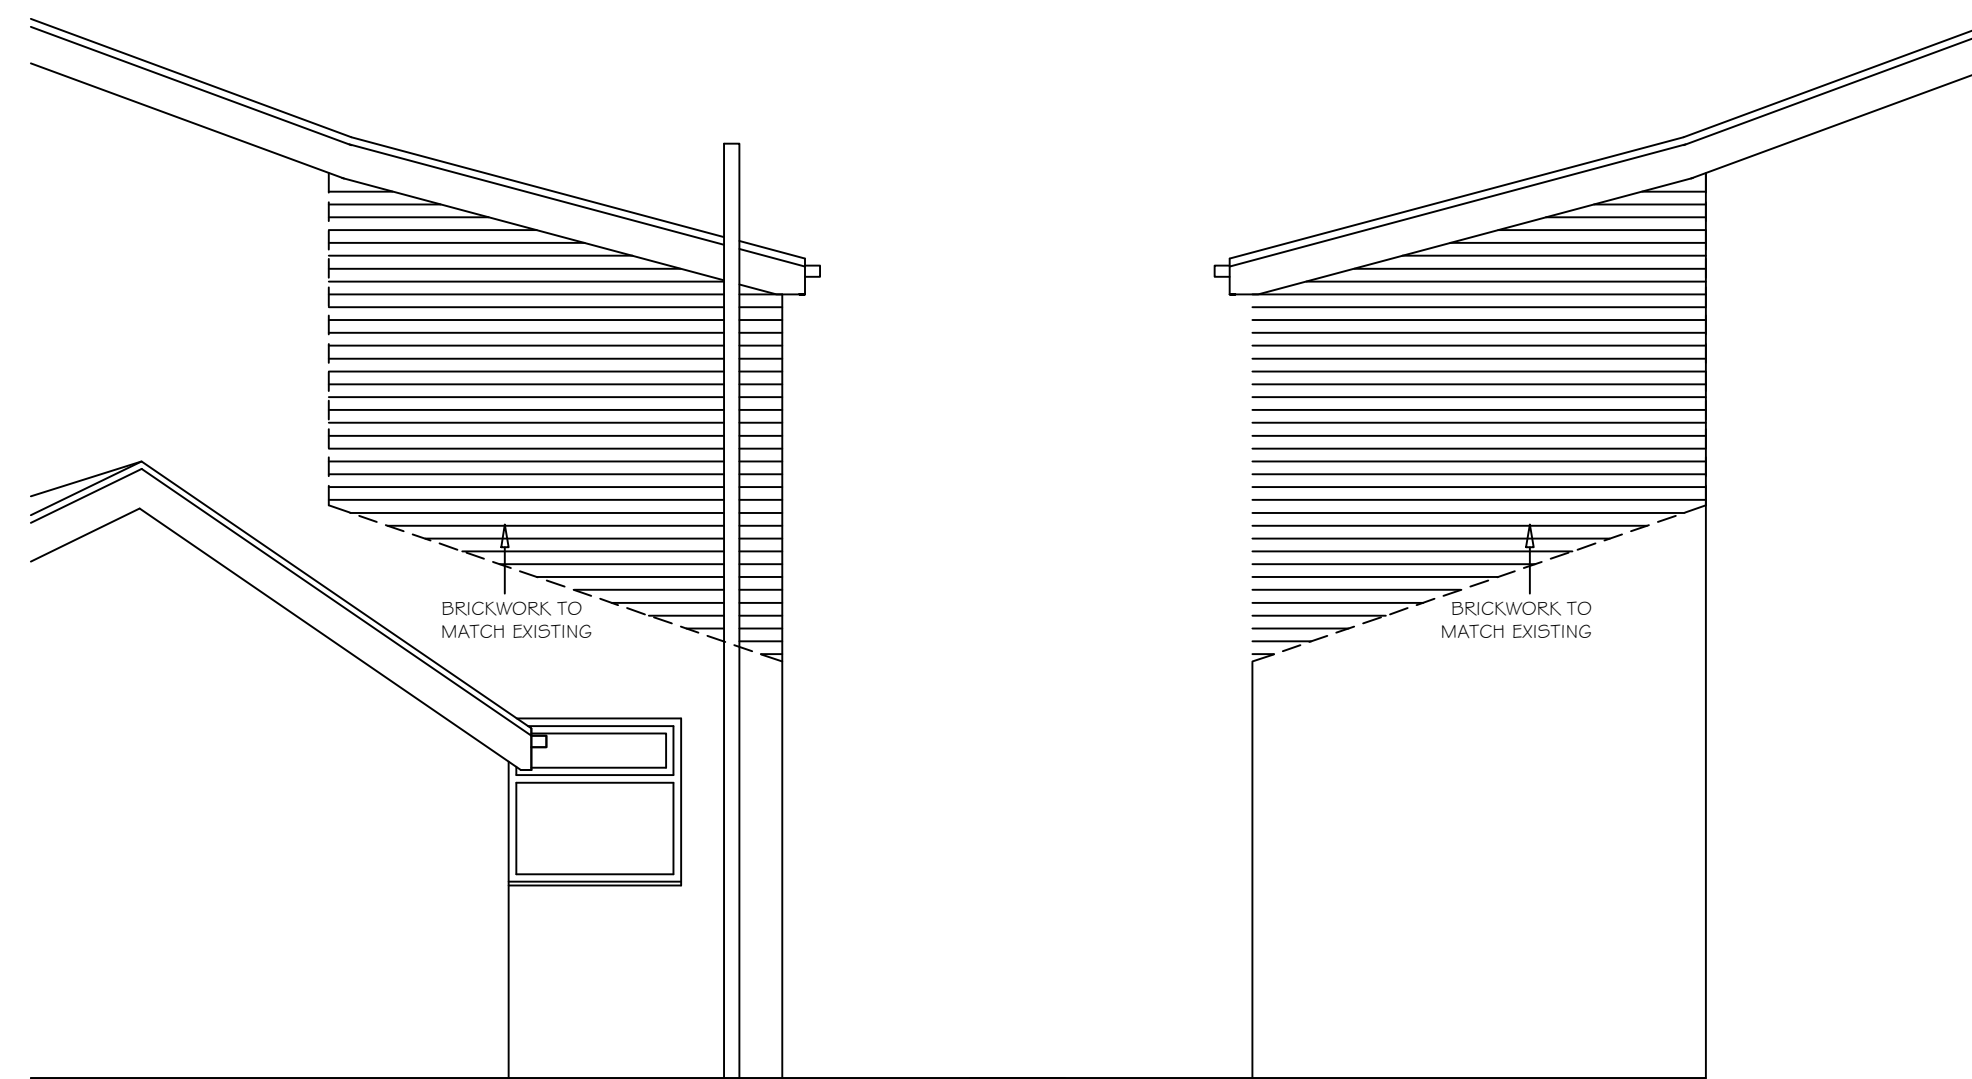

PROPOSED SIDE ELEVATIONS

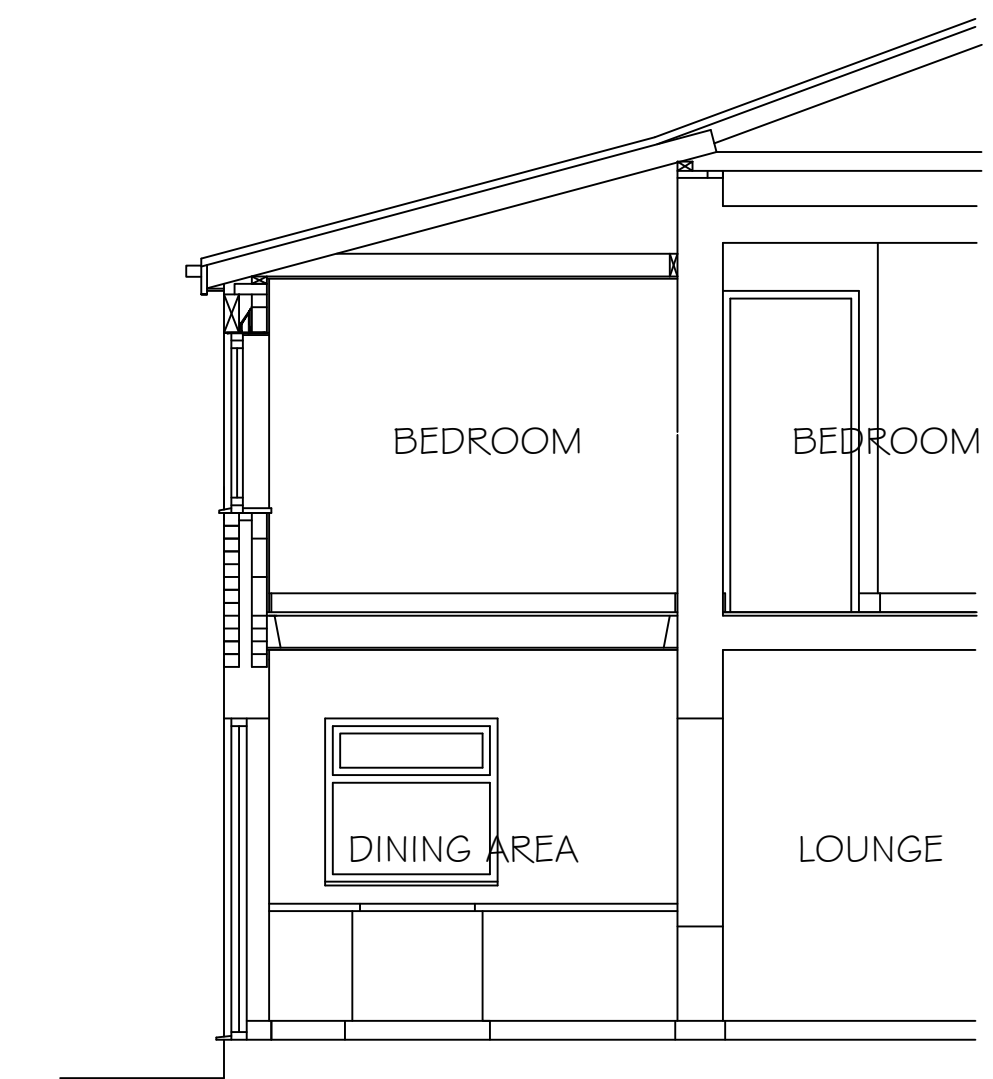

PROPOSED SECTION

REVISION	DESCRIPTION	DRAWN BY	DATE
<p>KB design Architectural Services</p> <p>SUITE 3, TOWN HALL CHAMBERS, 7 BEACH ROAD, SOUTH SHIELDS, TYNE & WEAR, NE33 2QA. TEL : 0191 4566983 Email : mail@kbdesign.org.uk</p>			
<p>TITLE</p> <p>PROPOSED FIRST FLOOR BEDROOM EXTENSION 265 ST VINCENT STREET SOUTH SHIELDS EXISTING & PROPOSED ELEVATIONS & SECTIONS</p>			
SCALE	DATE	DRAWN BY	
1:50	04.11.2015	K.BUTLER	
PROJECT No	DRAWING No	Revision	
0411	2268	-	
<p>THIS DRAWING AND/OR SPECIFICATION IS THE SOLE PROPERTY AND COPYRIGHT OF KB DESIGN AND MAY NOT BE DISCLOSED TO ANY THIRD PARTY OR REPRODUCED IN WHOLE OR IN PART WITHOUT THE PRIOR CONSENT OF AN AUTHORISED REPRESENTATIVE OF KB DESIGN.</p>			