

GENERAL NOTES:

- ① REMOVE EXISTING PLY PANELLING WITH PLANTED MOULDINGS. HACK OFF ALL EXISTING BACKING PLASTER
- NEW TIMBER DADO PANELLING TO MATCH EXISTING.
NBS REF: K13/110A INCLUDING DADO RAIL SKIRTING AND TIMBER PANELLING FEATURING RAISED AND FIELDED PANELS ETC.
- ② EXISTING DADO PANELLING RETAINED. TOUCH UP ALL EXISTING PANELLING WITHIN COMMITTEE ROOM A. ALL WORKS BY SPECIALIST SUB CONTRACTOR.
NBS REF: M60/195A.
- ③ NEW RADIAATORS:
HOSPITAL STYLE CAST IRON TYPE MANUFACTURER UKA4-ETON RANGE (OR EQUAL & APPROVED).
- ④ NEW TIMBER DADO PANELLING WITH TO MATCH EXISTING.
NBS REF: K13/110A INCLUDING DADO RAIL SKIRTING AND TIMBER PANELLING FEATURING RAISED AND FIELDED PANELS ETC.


NEW RADIAATORS TO COMMITTEE ROOM A:
HOSPITAL STYLE CAST IRON TYPE
MANUFACTURER UKA4-ETON RANGE (OR EQUAL & APPROVED).

REMOVE EXISTING FLYWOOD PANELLING BELOW CILL LEVEL.
LIMITED SITE INVESTIGATION TO WINDOW REVEALS BELOW CILL LEVEL SHOWS TIMBER WITH RELIEF MOULDINGS. STAINED AND GRAINED TO MATCH DADO PANELLING. LOCALLY UNDERTAKE ALL NECESSARY REPAIRS TO RELIEF MOULDINGS STAIN AND GRAIN TO MATCH EXISTING PANELLING LOCALLY.

NEW RADIAATORS TO COMMITTEE ROOM A:
HOSPITAL STYLE CAST IRON TYPE
MANUFACTURER UKA4-ETON RANGE (OR EQUAL & APPROVED).

REMOVE EXISTING FLYWOOD PANELLING BELOW CILL LEVEL.
LIMITED SITE INVESTIGATION TO WINDOW REVEALS BELOW CILL LEVEL SHOWS PLASTER WITH RELIEF MOULDINGS. CILL LEVEL AND GRAINED TO MATCH DADO PANELLING. LOCALLY UNDERTAKE ALL NECESSARY REPAIRS TO RELIEF MOULDINGS STAIN AND GRAIN TO MATCH EXISTING PANELLING LOCALLY.

CHIMNEY BREAST.
RE BUILD WALL BELOW EXISTING BRICKWORK
CLAY COMMON BRICKWORK: FD/315A
SAND LIME INTERNAL PLASTER: M20/330.

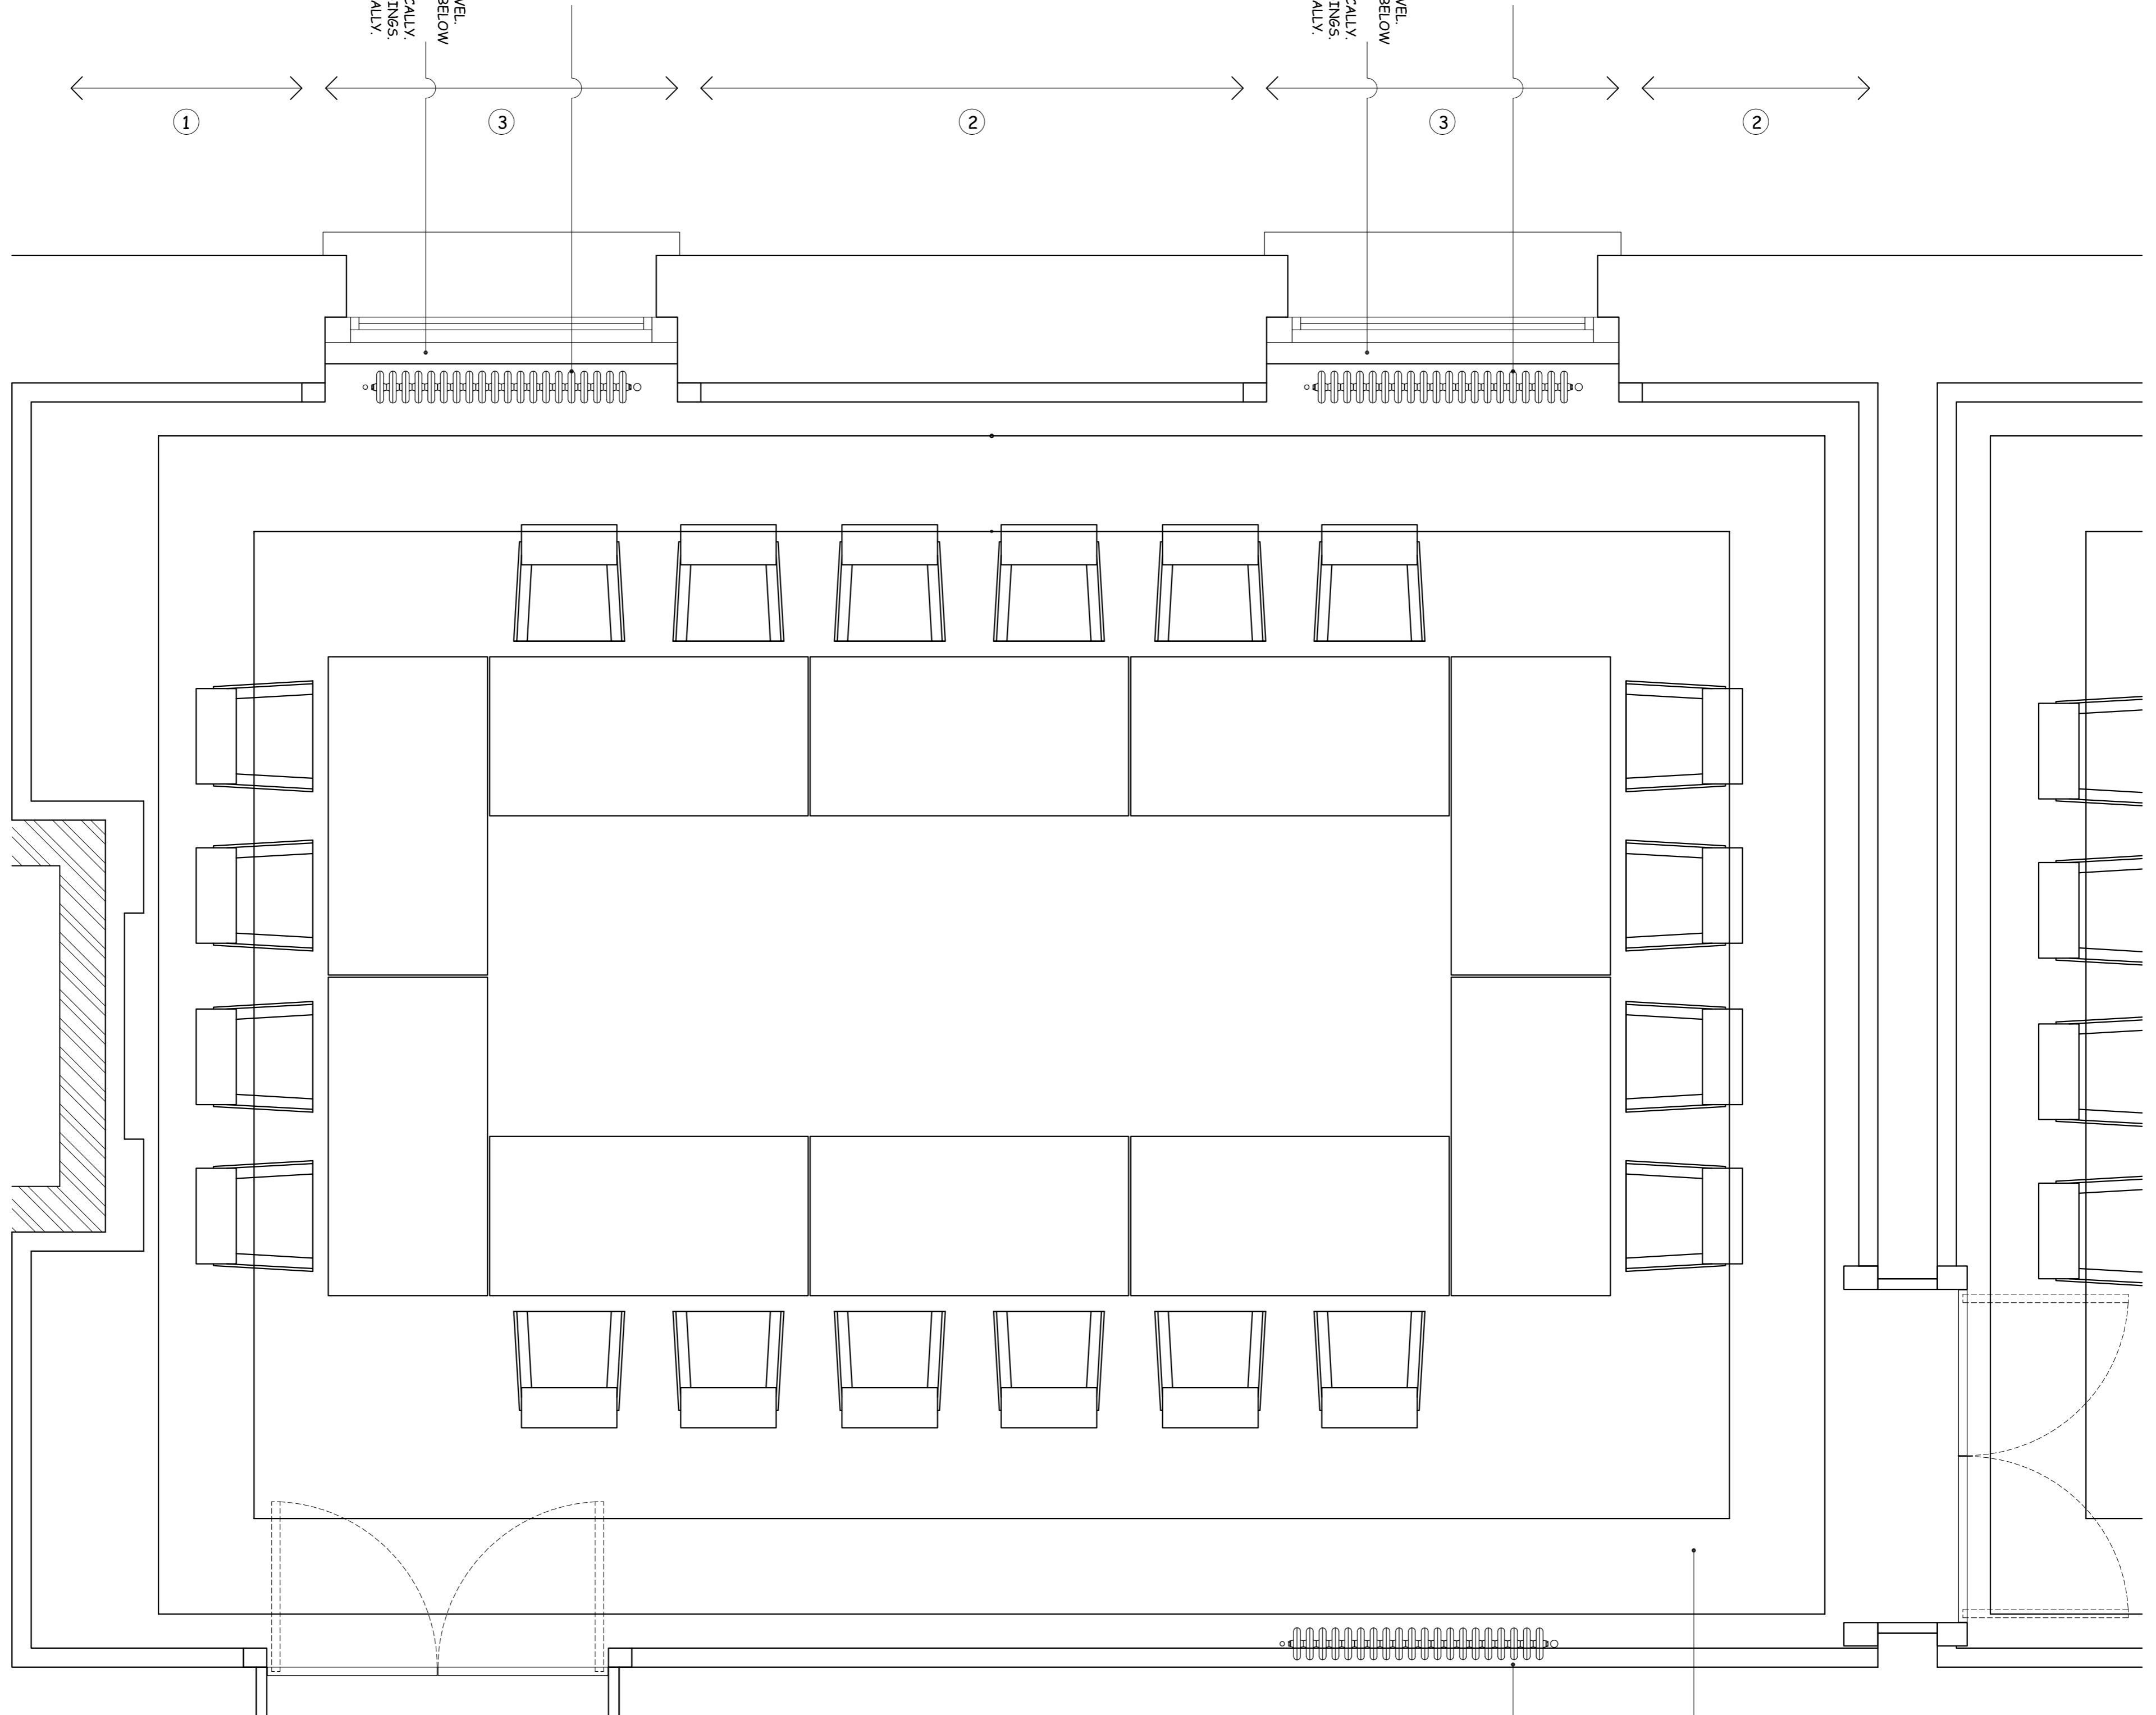

COMMITTEE ROOM A
FLOOR PLAN SCALE 1:20

No	Date	Description	CDM
29	06/2015	CONSTRUCTION ISSUE	



David Garrard - Corporate Director
 Economic Regeneration, South Shields, Tyne & Wear, NE33 3RL
 Telephone: (0191) 427117 Fax: (0191) 455770

Project
 TOWN HALL
 WESTOE ROAD
 SOUTH SHIELDS
 NE33 2RL

Drawing Title
 COMMITTEE ROOM A
 FLOOR PLAN

Drawn by	P.C.	Date	
Checked by		Date	
Scale	1:20	Size	A1

Project Code
 AD 5421
 Drawing Number
 L(2-) 16