



GENERAL NOTES:


- ② EXISTING PANELLING RETAINED.
- ③ NEW RADIIATORS:
HOSPITAL STYLE CAST IRON TYPE
MANUFACTURER UKA4-ETON RANGE (OR EQUAL & APPROVED).
- ④ STRIP EXISTING FIBRE BOARD WALL PANELS.
NEW TIMBER DADO PANELLING WITH TO MATCH
PANELLING IN COMMITTEE ROOM A. INCLUDING
DADO RAIL SKIRTING AND TIMBER PANELLING
FEATURING RAISED AND FIELDED PANELS ETC.
- ⑤ NEW TIMBER DADO PANELLING TO MATCH
PANELLING IN COMMITTEE ROOM A. INCLUDING
DADO RAIL SKIRTING AND
TIMBER PANELLING FEATURING RAISED AND
FIELDED PANELS ETC.

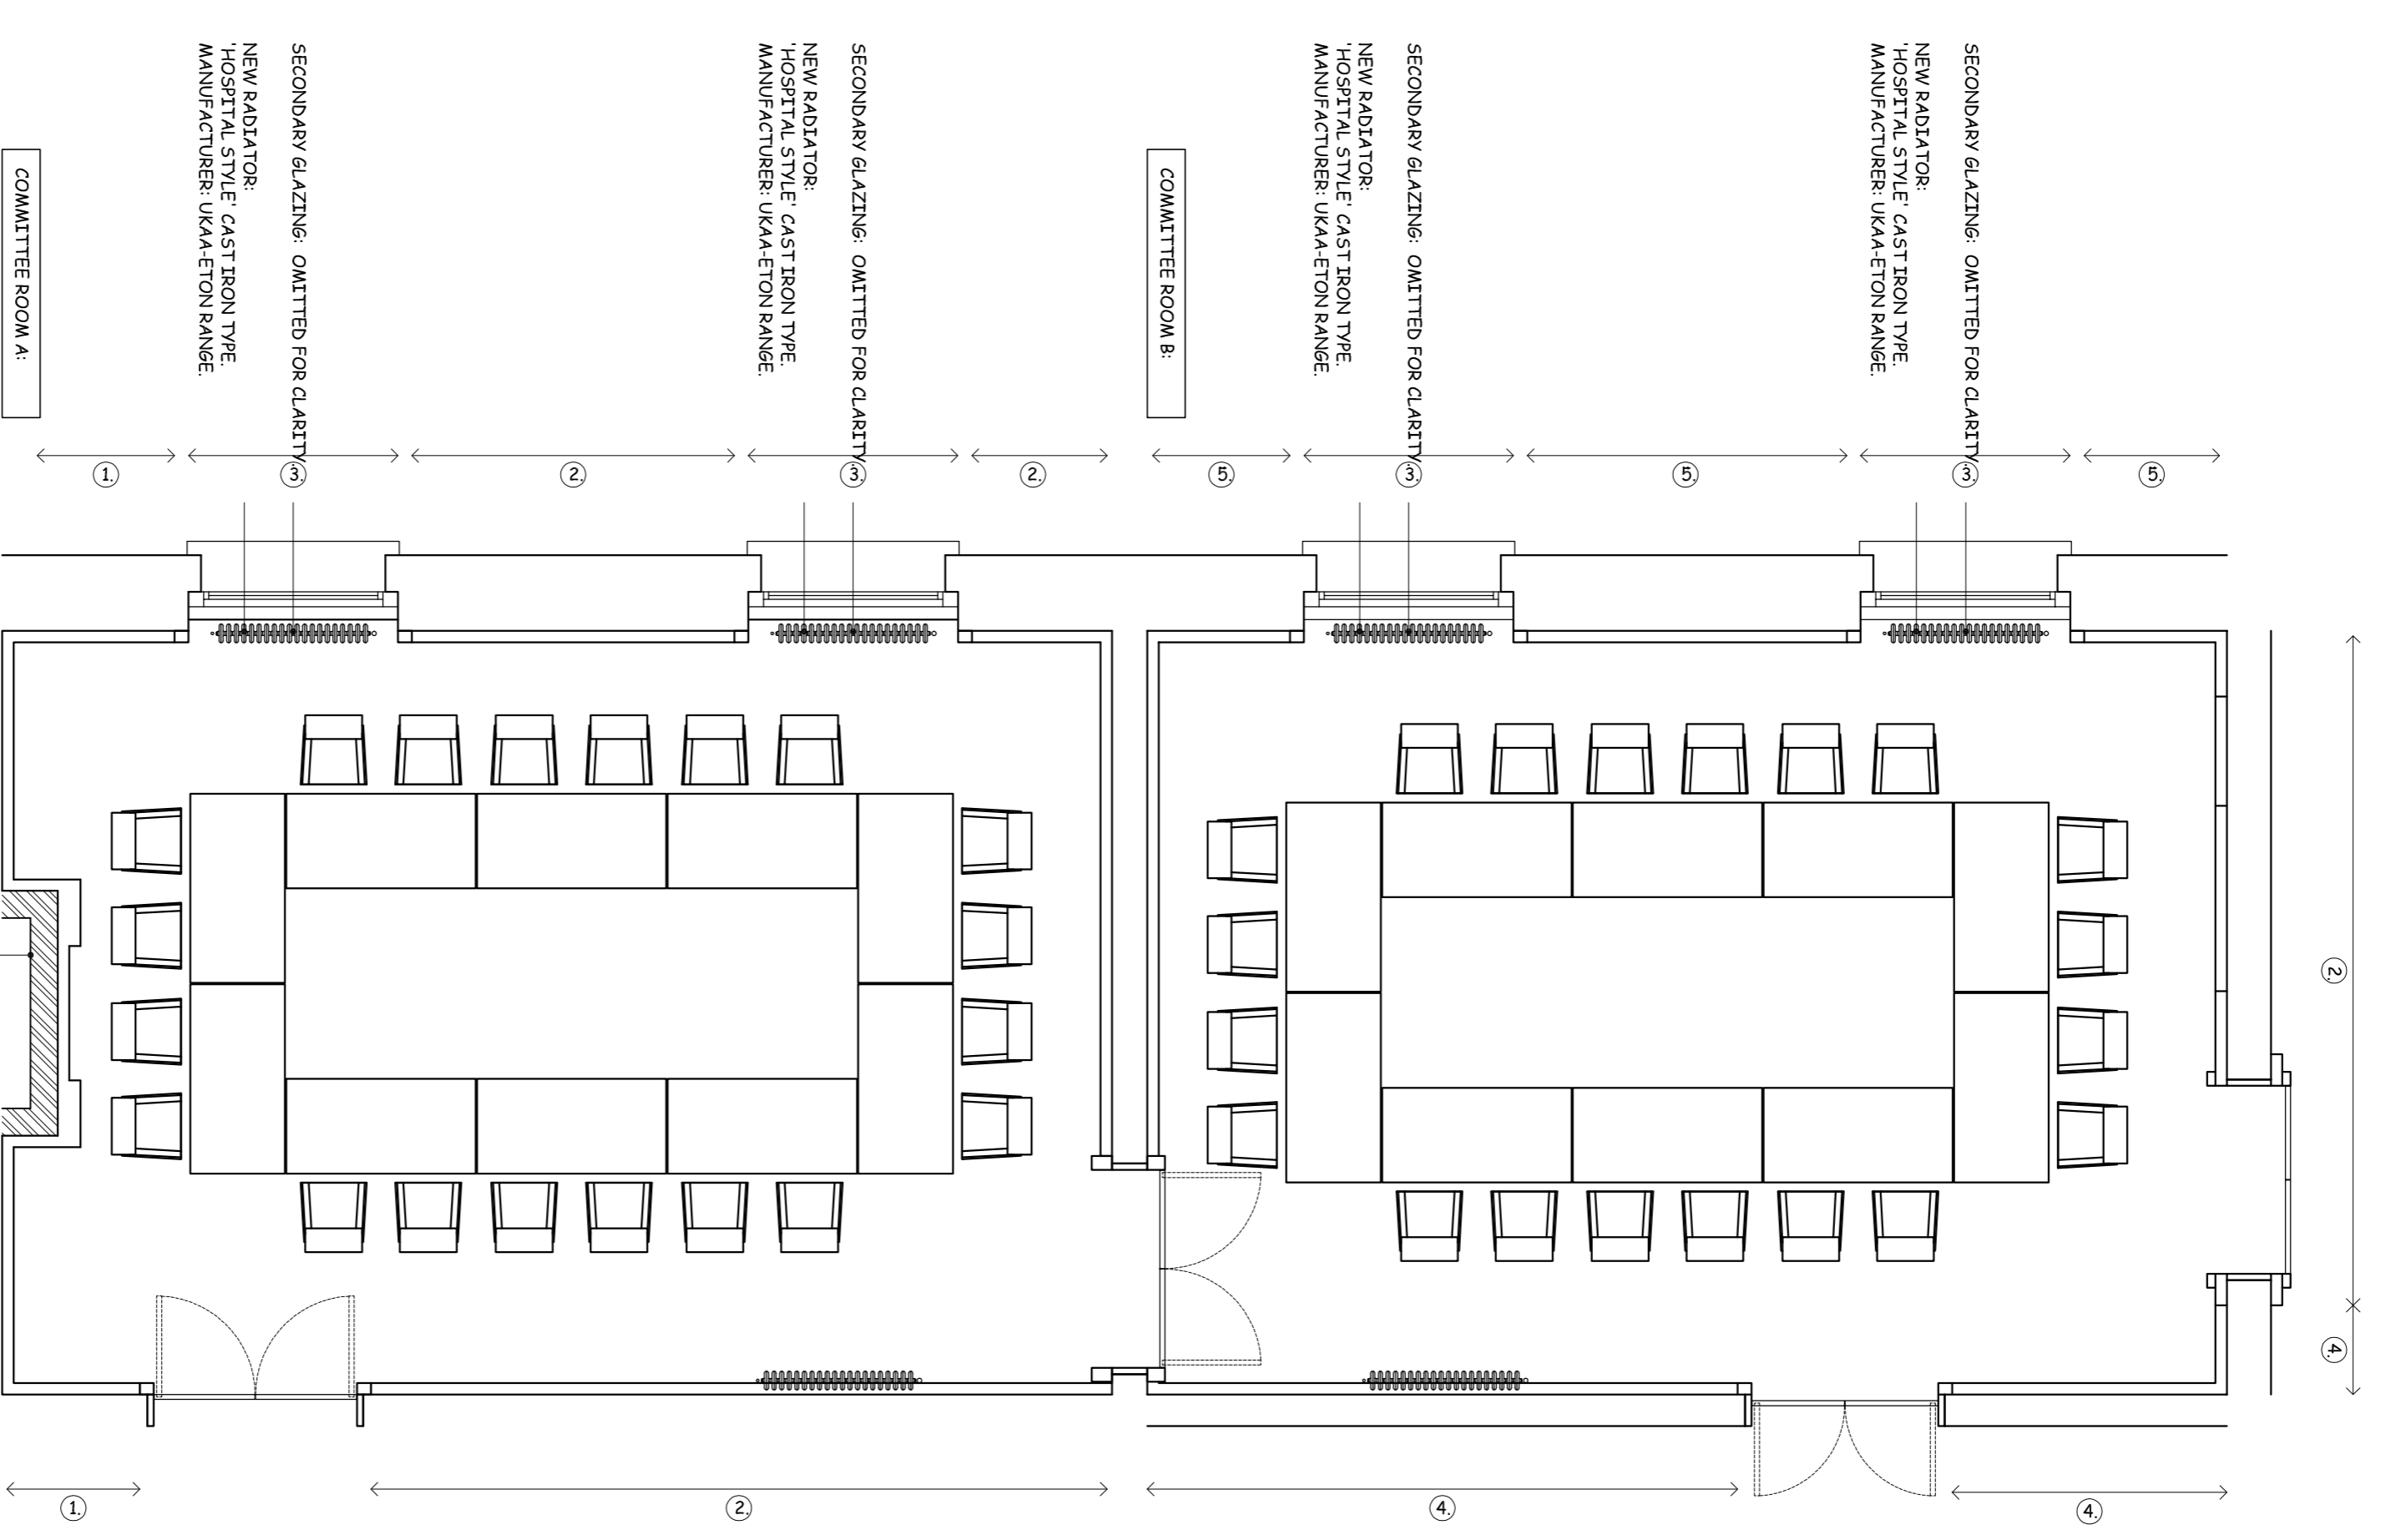

FLOOR PLAN SCALE 1:50

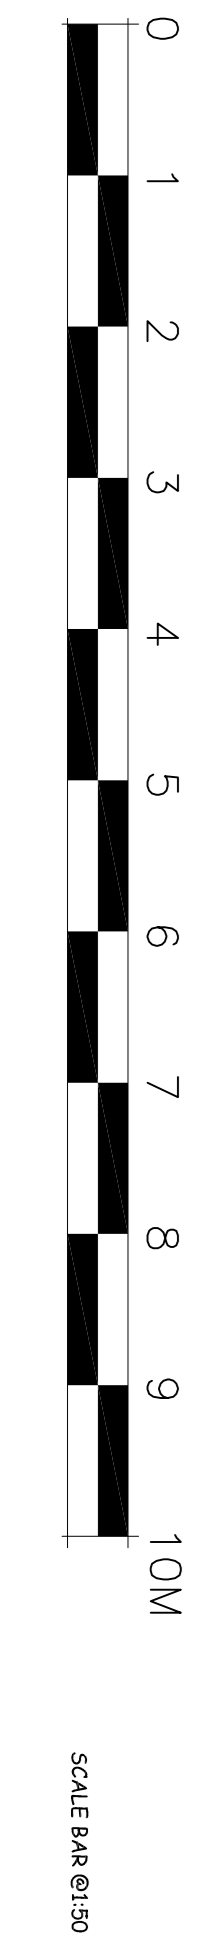


CEILING: REDECORATE
 FIBROUS PLASTER CORNICE
 REDECORATE INCLUDING GILDING.
 FREEZE RAIL: REDECORATE
 VERTICAL SLIDING SASH WINDOWS
 SECONDARY GLAZING OMITTED FOR
 CLARITY.
 STRIP ANAGLYPTA & EMULSION
 NEW EMULSION/PAIN'T FINISH.
 NEW TIMBER DADO PANELLING INCLUDING
 DADO RAIL SKIRTING AND TIMBER
 PANELLING FEATURING RAISED AND FIELDED
 PANELS ETC.

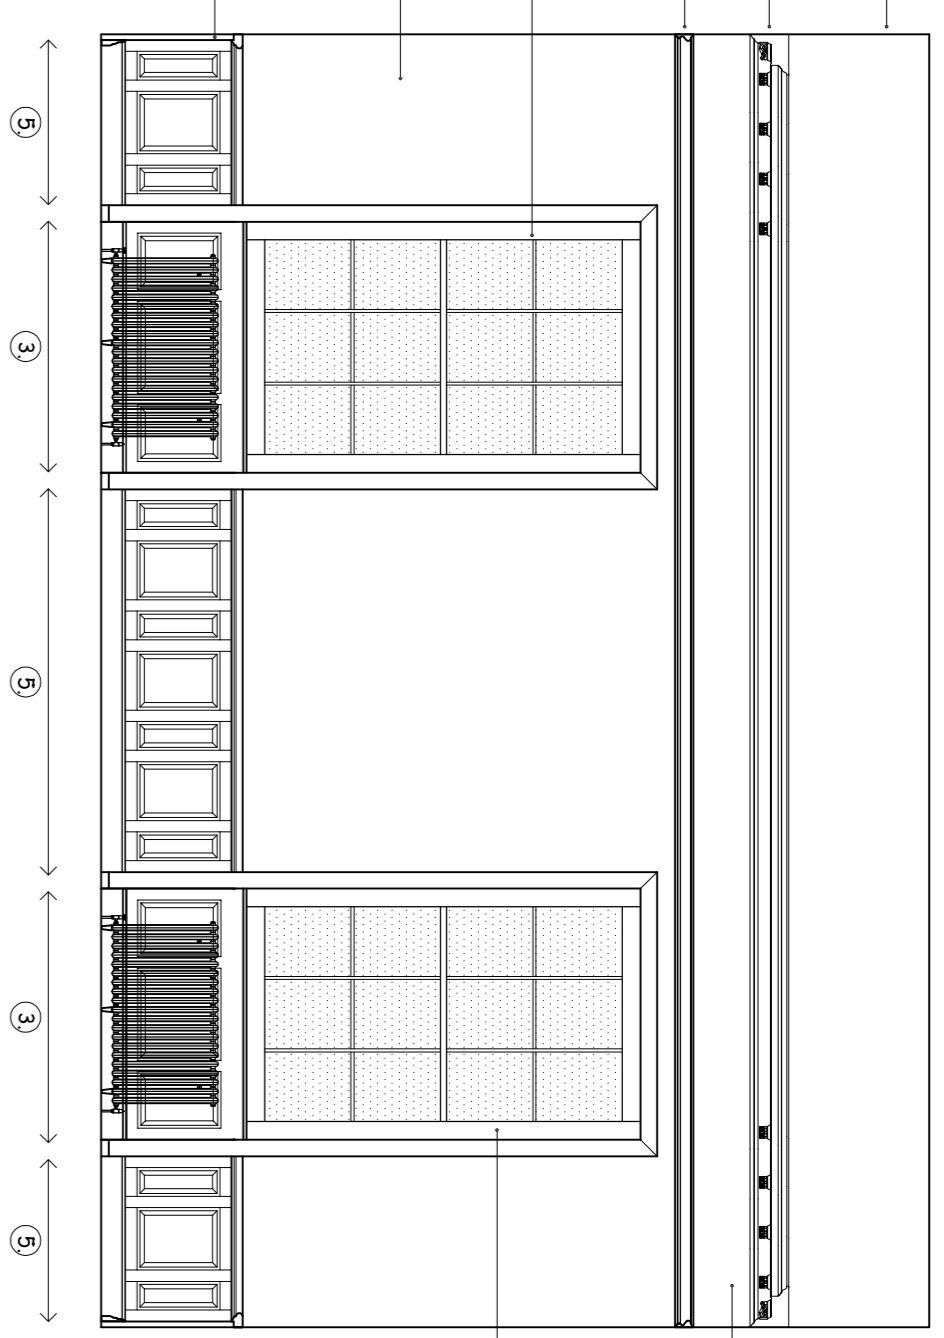


CEILING: REDECORATE
 FIBROUS PLASTER CORNICE
 REDECORATE INCLUDING GILDING.
 FREEZE RAIL: REDECORATE
 STRIP ANAGLYPTA & EMULSION
 NEW EMULSION/PAIN'T FINISH.
 STRIP EXISTING FIBRE BOARD WALL PANELS
 NEW TIMBER DADO PANELLING INCLUDING
 DADO RAIL SKIRTING AND
 TIMBER PANELLING FEATURING RAISED AND
 FIELDED PANELS ETC.

CEILING: REDECORATE
 FIBROUS PLASTER CORNICE
 REDECORATE INCLUDING GILDING.
 FREEZE RAIL: REDECORATE
 STRIP ANAGLYPTA & EMULSION
 NEW EMULSION/PAIN'T FINISH.
 ORIGINAL PANELLING TO PARTY
 WALL TO COMM. RM. B & RECEPTION
 ROOM.
 COMMITTEE ROOM B:
 WALL TO RECEPTION ROOM. SCALE 1:50.

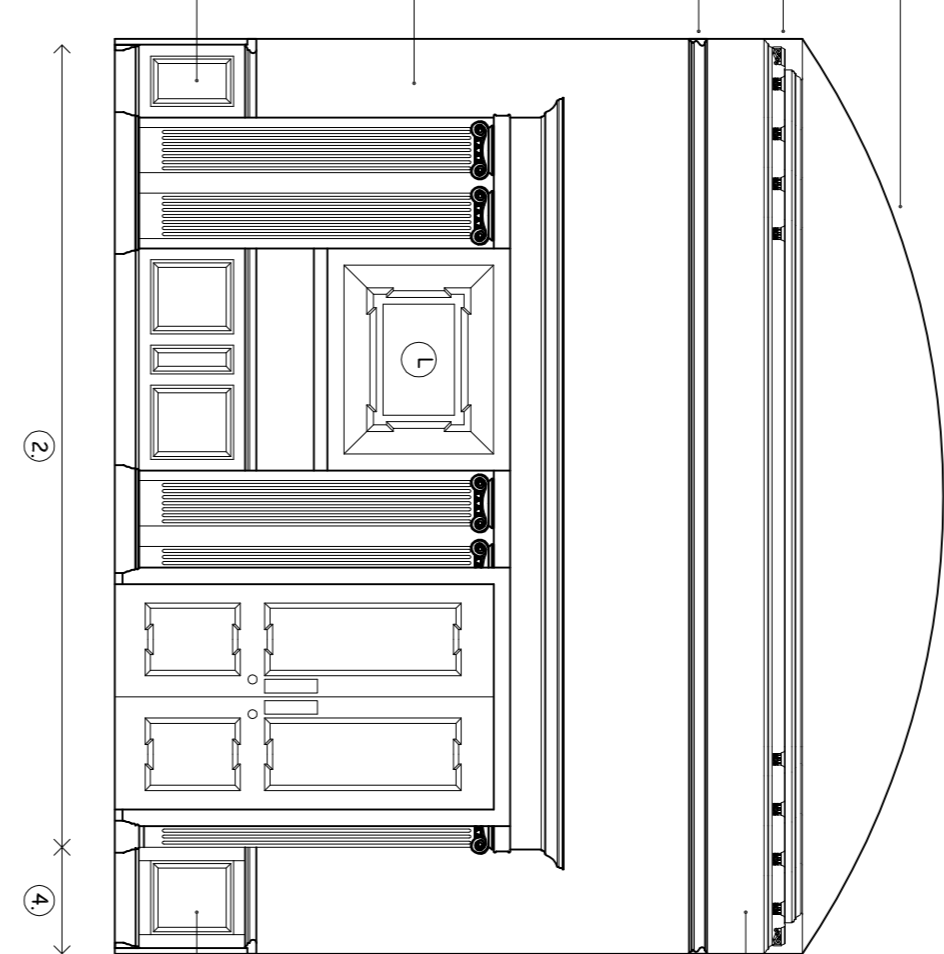


CEILING: REDECORATE
 FIBROUS PLASTER CORNICE
 REDECORATE INCLUDING GILDING.
 FREEZE RAIL: REDECORATE
 STRIP ANAGLYPTA & EMULSION
 NEW EMULSION/PAIN'T FINISH.
 STRIP EXISTING FIBRE BOARD WALL PANELS
 NEW TIMBER DADO PANELLING INCLUDING
 DADO RAIL SKIRTING AND
 TIMBER PANELLING FEATURING RAISED AND
 FIELDED PANELS ETC.

CEILING: REDECORATE
 FIBROUS PLASTER CORNICE
 REDECORATE INCLUDING GILDING.
 FREEZE RAIL: REDECORATE
 STRIP ANAGLYPTA & EMULSION
 NEW EMULSION/PAIN'T FINISH.
 STRIP EXISTING FIBRE BOARD WALL PANELS
 NEW TIMBER DADO PANELLING INCLUDING
 DADO RAIL SKIRTING AND
 TIMBER PANELLING FEATURING RAISED AND
 FIELDED PANELS ETC.
 COMMITTEE ROOM B:
 WALL TO CORRIDOR. SCALE 1:50.

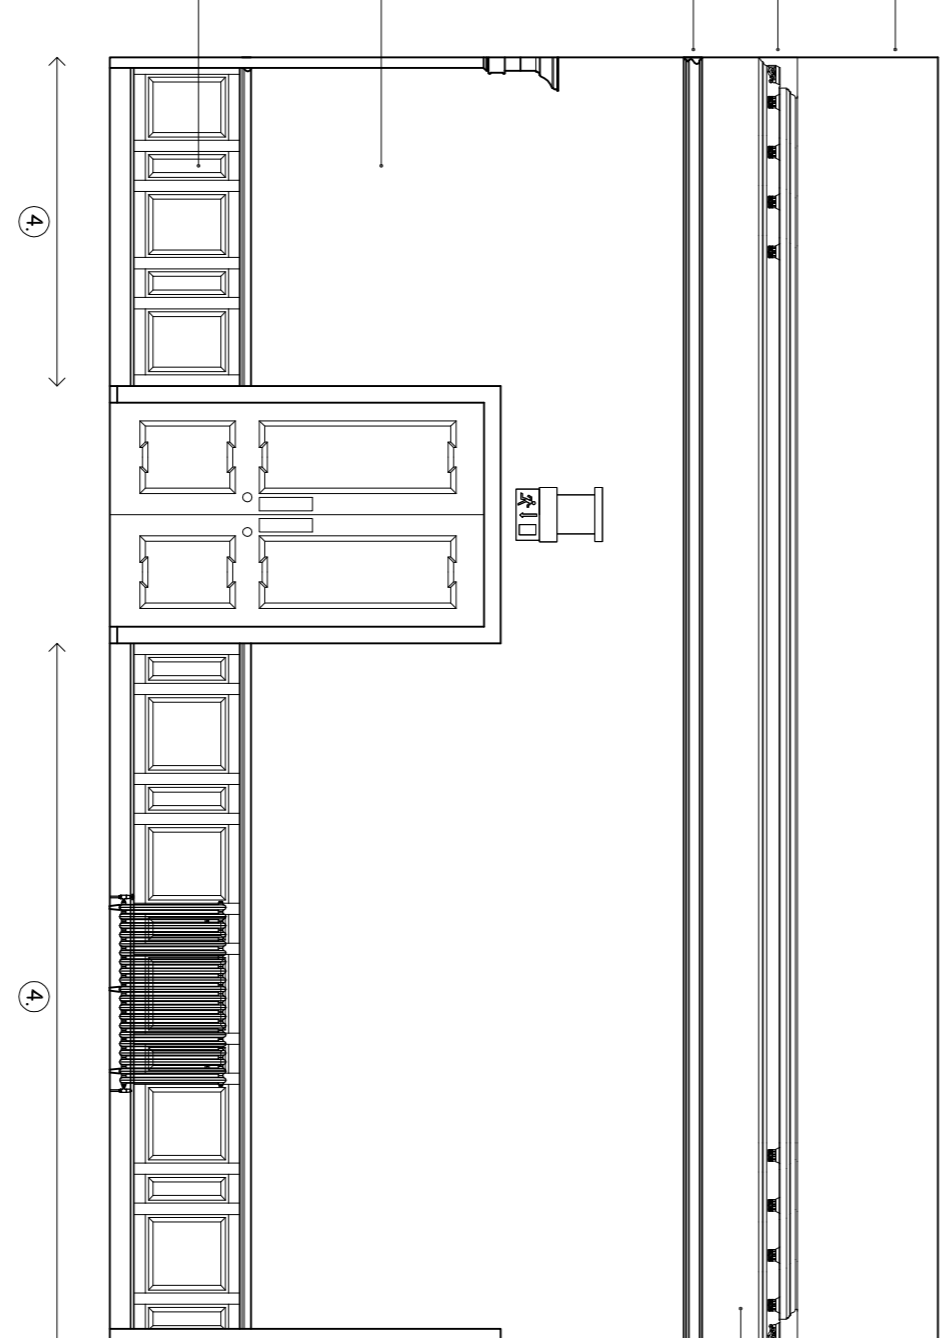

CEILING: REDECORATE
 FIBROUS PLASTER CORNICE
 REDECORATE INCLUDING GILDING.
 FREEZE RAIL: REDECORATE
 STRIP ANAGLYPTA & EMULSION
 NEW EMULSION/PAIN'T FINISH.
 STRIP EXISTING FIBRE BOARD WALL PANELS
 NEW TIMBER DADO PANELLING INCLUDING
 DADO RAIL SKIRTING AND
 TIMBER PANELLING FEATURING RAISED AND
 FIELDED PANELS ETC.

CEILING: REDECORATE
 FIBROUS PLASTER CORNICE
 REDECORATE INCLUDING GILDING.
 FREEZE RAIL: REDECORATE
 COMMITTEE ROOM A:
 WALL TO COMMITTEE ROOM A. SCALE 1:50.

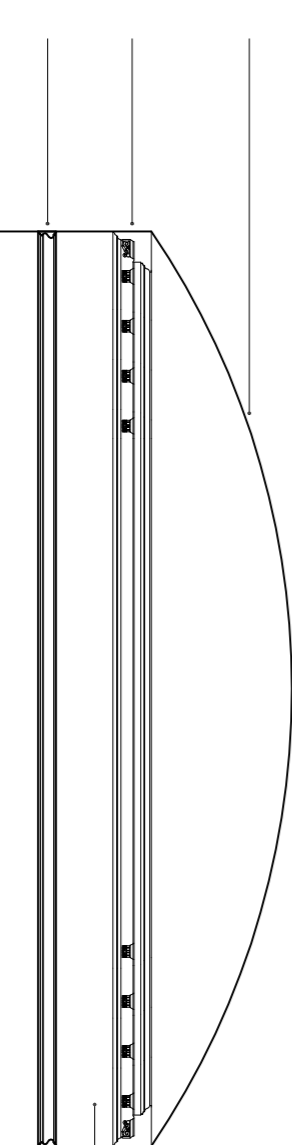

CEILING: REDECORATE
 FIBROUS PLASTER CORNICE
 REDECORATE INCLUDING GILDING.
 FREEZE RAIL: REDECORATE
 STRIP ANAGLYPTA & EMULSION
 NEW EMULSION/PAIN'T FINISH.
 STRIP EXISTING FIBRE BOARD WALL PANELS
 NEW TIMBER DADO PANELLING INCLUDING
 DADO RAIL SKIRTING AND
 TIMBER PANELLING FEATURING RAISED AND
 FIELDED PANELS ETC.

Rev	Date	Description	Drawn
8	09/02/2015	CONNECTORS OMITTED. RADIIATORS ADDED.	
4	23/04/2014	NOTES ADDED.	
	7/04/2014	L.R.C. SUBMISSION.	



David Garrard - Corporate Director
 Economic Regeneration
 South Shields, Tyne & Wear, NE33 2RL
 Telephone: (0191) 4271177 Fax: (0191) 4557770

Project
TOWN HALL
WESTOE ROAD
SOUTH SHIELDS
NE32 2RL

Drawing Title
COMMITTEE ROOM B

Drawn by	Date	06/01/2014
Checked by	Date	
Scale	1:50	Size A1
Project Code	AD 5421	Drawing Number L(2)-11B