

GENERAL NOTES:

- ① REMOVE EXISTING PLY PANELLING WITH PLANTED MOULDINGS. HACK OFF ALL EXISTING BACKING PLASTER.
- NEW TIMBER DADO PANELLING TO MATCH EXISTING.
NBS REF: K13/110A INCLUDING DADO RAIL SKIRTING AND TIMBER PANELLING FEATURING RAISED AND FIELDED PANELS ETC.
- ② EXISTING DADO PANELLING RETAINED. TOUCH UP ALL EXISTING PANELLING WITHIN COMMITTEE ROOM A. ALL WORKS BY SPECIALIST SUB CONTRACTOR.
NBS REF: M60/195A.
- ③ NEW RADIAATORS:
HOSPITAL STYLE CAST IRON TYPE MANUFACTURER UKA4-ETON RANGE (OR EQUAL & APPROVED).
- ④ NEW TIMBER DADO PANELLING WITH TO MATCH EXISTING.
NBS REF: K13/110A INCLUDING DADO RAIL SKIRTING AND TIMBER PANELLING FEATURING RAISED AND FIELDED PANELS ETC.

CARPET TO COMMITTEE ROOMS A

ULSTER CARPETS - SHERIDEN RANGE
9 ROW HEAVY CONTRACT AXMINSTER
CAMO DESIGN INTILL. BORDER, PIN DOT OUTFILL
INSTALLED ON THE DURALAY DURAFIT 650 DOUBLE STICK SYSTEM.
NBS REF: M5/110A.


NEW RADIAATORS TO COMMITTEE ROOM A:
HOSPITAL STYLE CAST IRON TYPE
MANUFACTURER UKA4-ETON RANGE (OR EQUAL & APPROVED).

REMOVE EXISTING FLYWOOD PANELLING BELOW CILL LEVEL.
LIMITED SITE INVESTIGATION TO WINDOW REVEALS BELOW CILL LEVEL SHOWS TIMBER WITH RELIEF MOULDINGS. STAINED AND GRAINED TO MATCH DADO PANELLING. LOCALLY UNDERTAKE ALL NECESSARY REPAIRS TO RELIEF MOULDINGS STAIN AND GRAIN TO MATCH EXISTING PANELLING LOCALLY.

NEW RADIAATORS TO COMMITTEE ROOM A:
HOSPITAL STYLE CAST IRON TYPE
MANUFACTURER UKA4-ETON RANGE (OR EQUAL & APPROVED).

REMOVE EXISTING FLYWOOD PANELLING BELOW CILL LEVEL.
LIMITED SITE INVESTIGATION TO WINDOW REVEALS BELOW CILL LEVEL SHOWS TIMBER WITH RELIEF MOULDINGS. STAINED AND GRAINED TO MATCH DADO PANELLING. LOCALLY UNDERTAKE ALL NECESSARY REPAIRS TO RELIEF MOULDINGS STAIN AND GRAIN TO MATCH EXISTING PANELLING LOCALLY.

NEW RADIAATORS TO COMMITTEE ROOM A:
HOSPITAL STYLE CAST IRON TYPE
MANUFACTURER UKA4-ETON RANGE (OR EQUAL & APPROVED).
REFER TO DRAWING No. L(2) 17 FOR SETTING OUT.

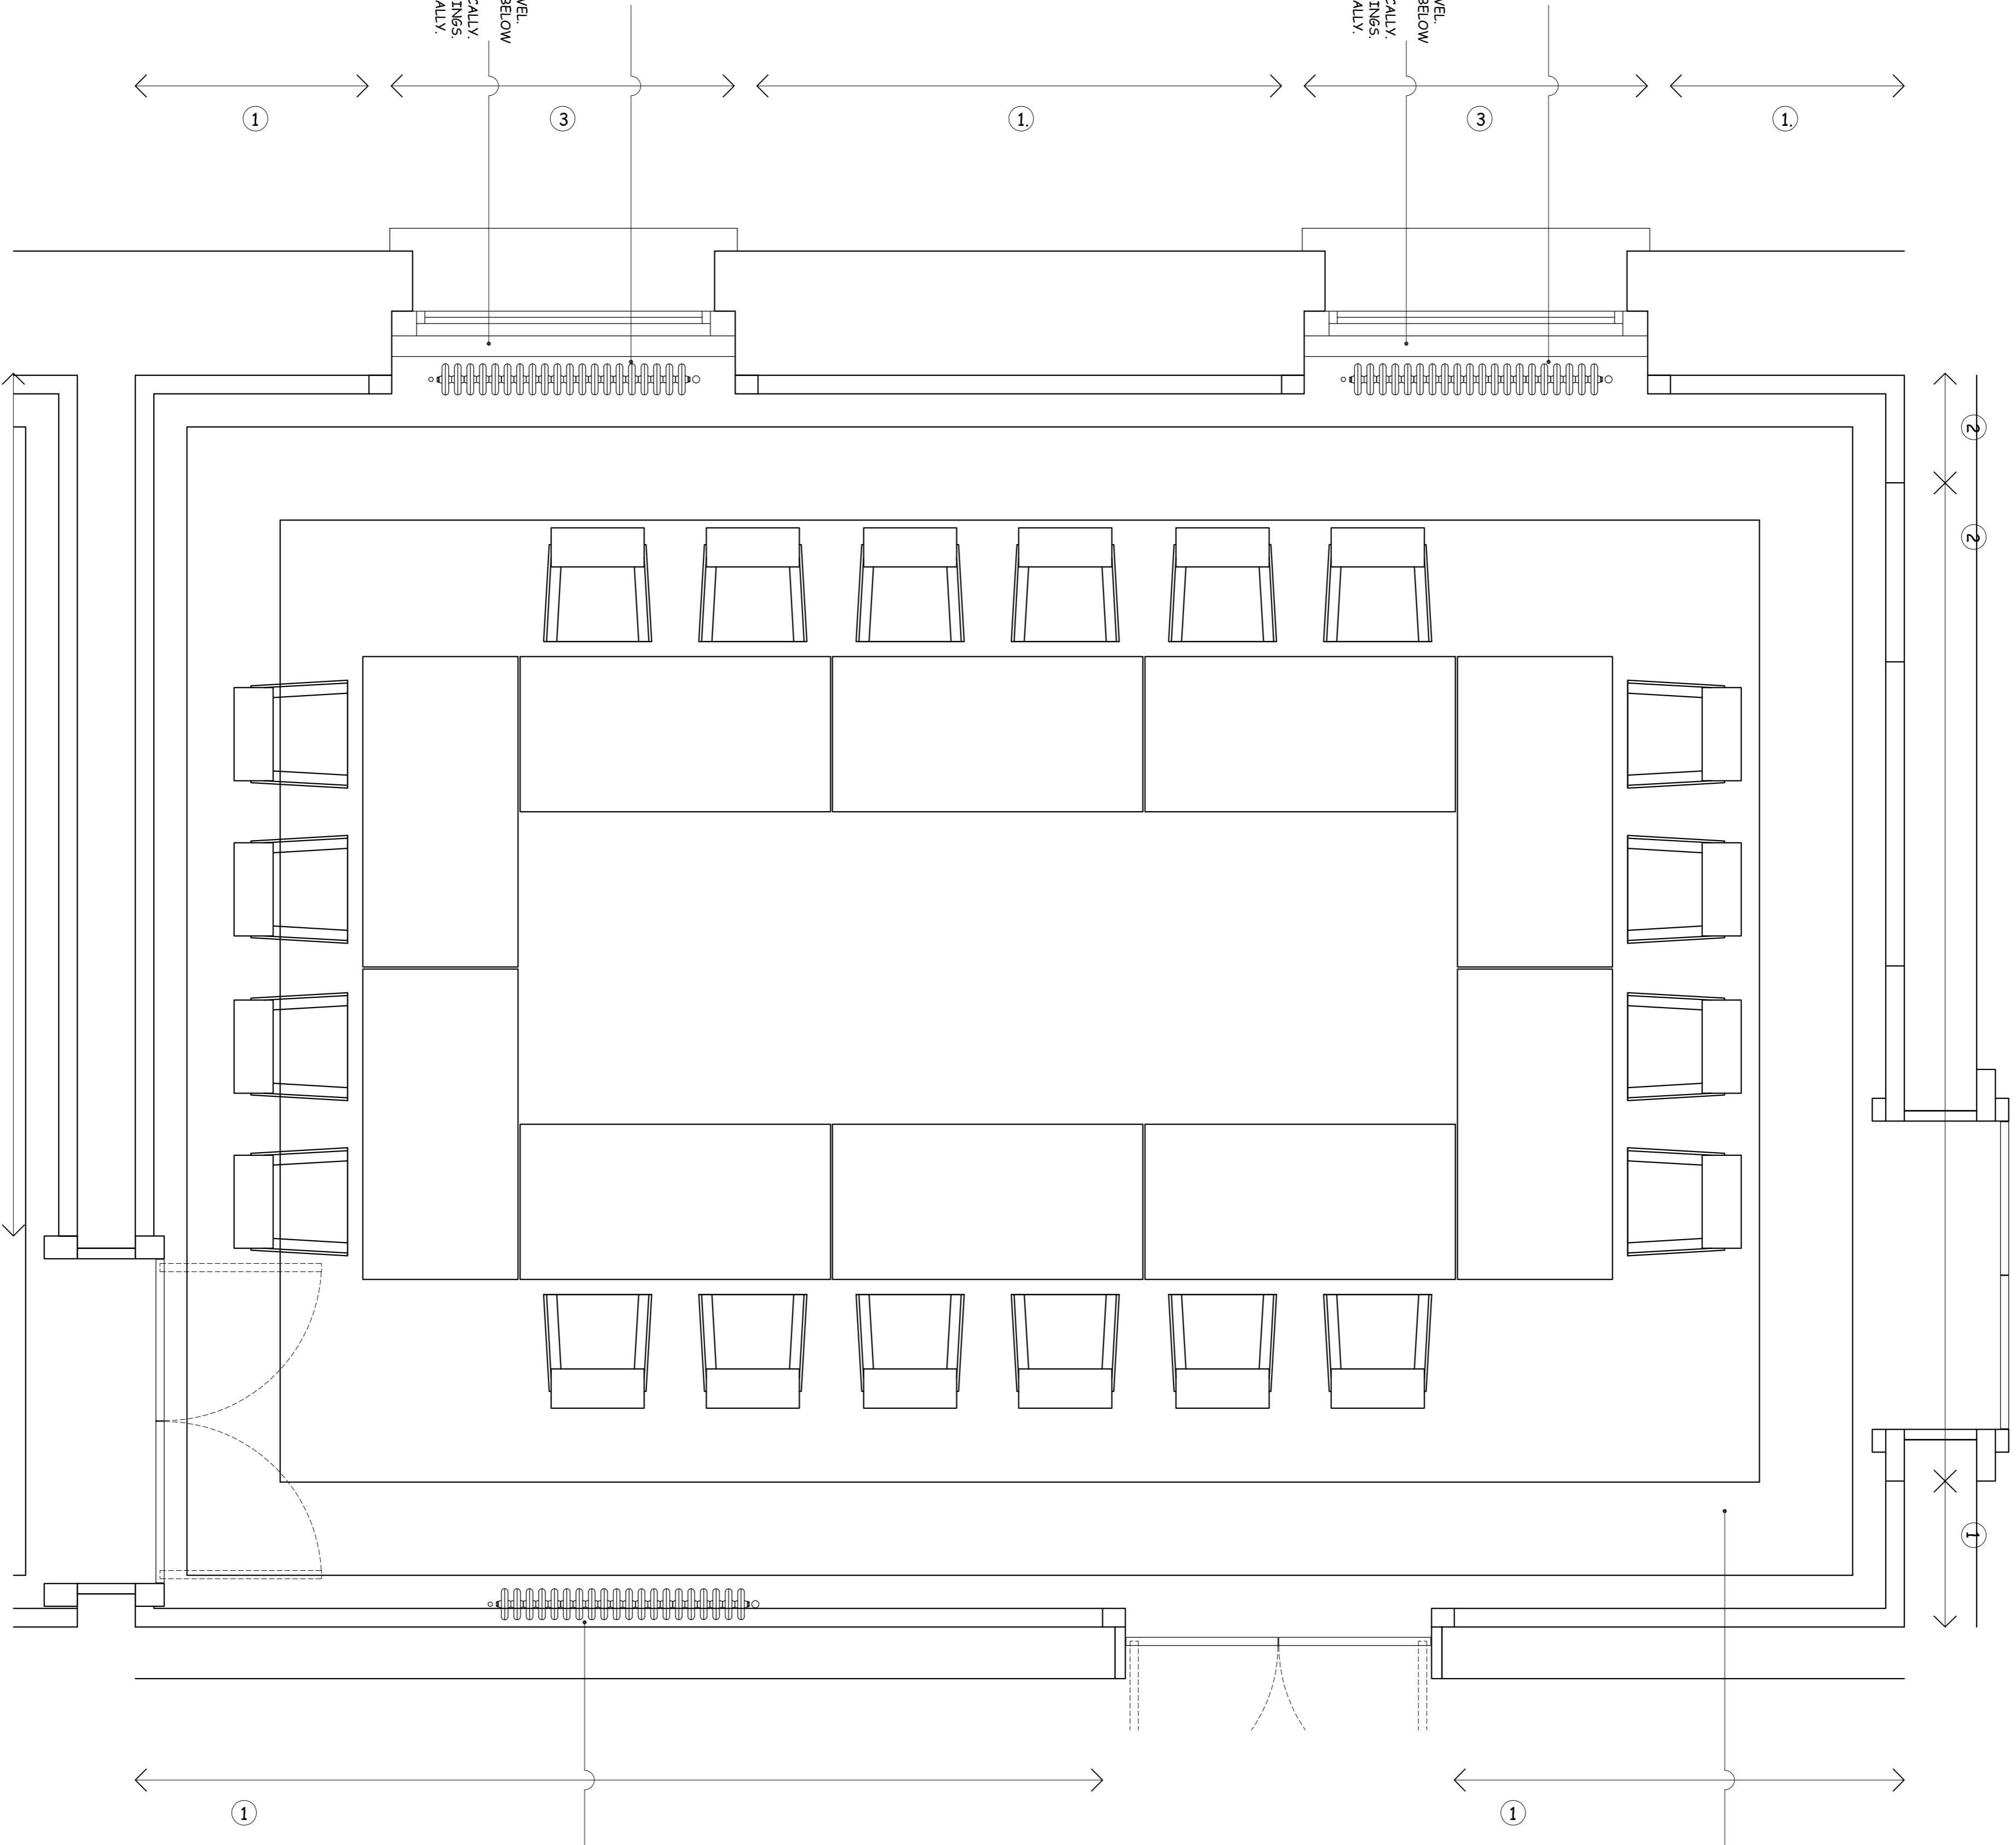

COMMITTEE ROOM B
FLOOR PLAN. SCALE 1:20



David Garrard - Corporate Director
Director of Regeneration
South Shields, Tyne & Wear, NE33 2RL
Telephone: (0191) 427117 Fax: (0191) 455770

Project
TOWN HALL
WESTOE ROAD
SOUTH SHIELDS
NE33 2RL

Drawing Title
COMMITTEE ROOM B
FLOOR PLAN

Drawn by	Date	Checked by	Date
P.C.			
Scale	1:20	Size	A1

Project Code
AD 5421
Drawing Number
L(2)- 20