

EXISTING GROUND FLOOR PLAN




EXISTING FRONT ELEVATION




EXISTING SIDE ELEVATION

EXISTING SIDE ELEVATION

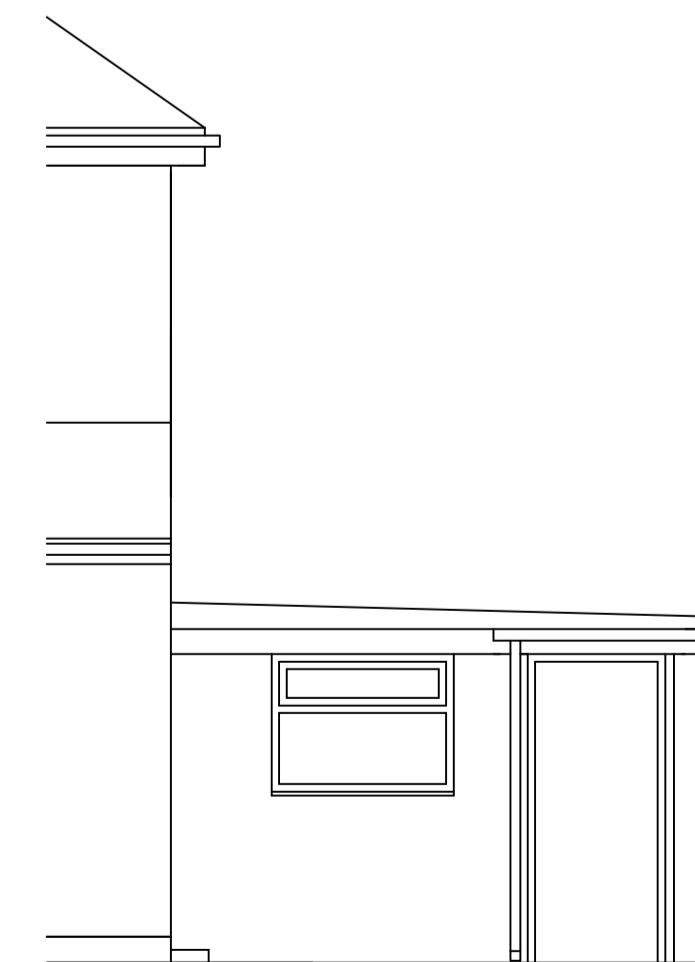

EXISTING REAR ELEVATION

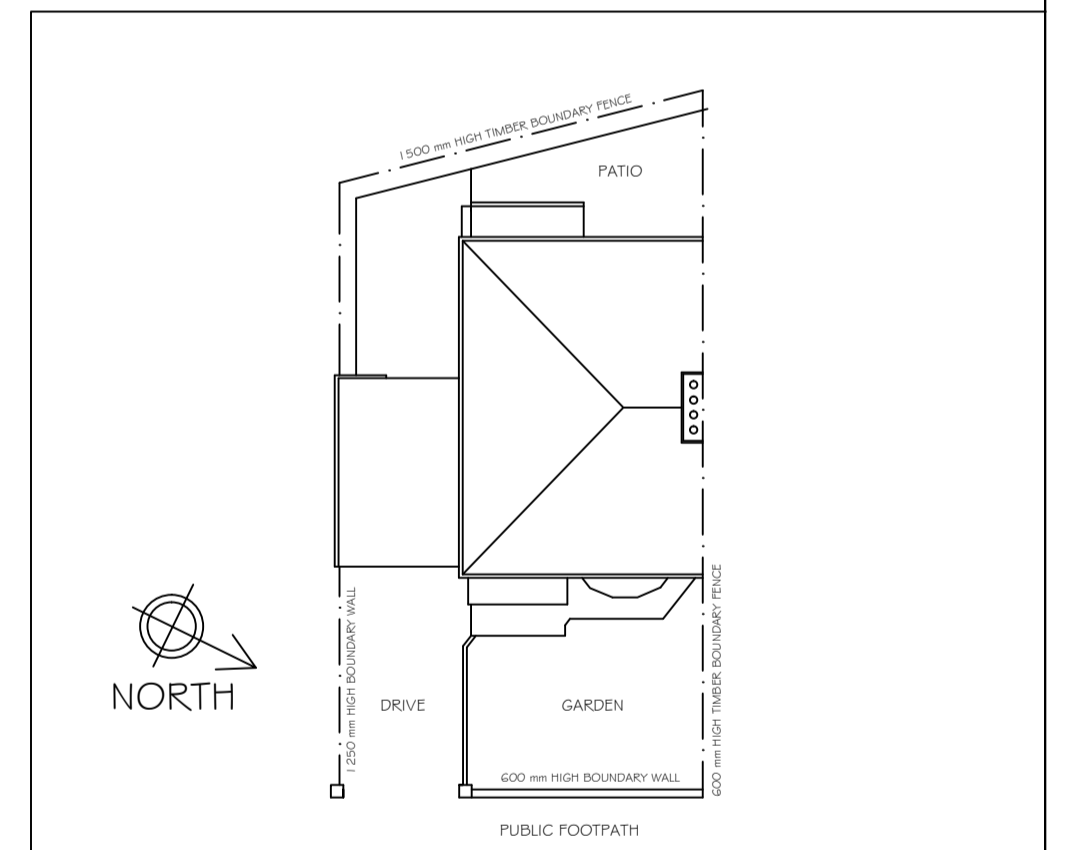

EXISTING SITE LAYOUT PLAN
SCALE 1:200

REVISION	DESCRIPTION	DRAWN BY	DATE

KB design
Architectural Services

SUITE 3,
TOWN HALL CHAMBERS,
7 BEACH ROAD,
SOUTH SHIELDS,
TYNE & WEAR,
NE33 2QA.
TEL : 0191 4566983
Email : mail@kbdesign.org.uk

TITLE
PROPOSED HALL & GARAGE EXTENSION
46 DARTFORD ROAD SOUTH SHIELDS
EXISTING PLANS & ELEVATIONS

SCALE 1:50 & 1:200	DATE 18.11.2015	DRAWN BY K.BUTLER
PROJECT No 0412	DRAWING No 2281	Revision

THIS DRAWING AND/OR SPECIFICATION IS THE SOLE PROPERTY AND COPYRIGHT OF KB DESIGN AND MAY NOT BE DISCLOSED TO ANY THIRD PARTY OR REPRODUCED IN WHOLE OR IN PART WITHOUT THE PRIOR CONSENT OF AN AUTHORISED REPRESENTATIVE OF KB DESIGN.