




West Elevation

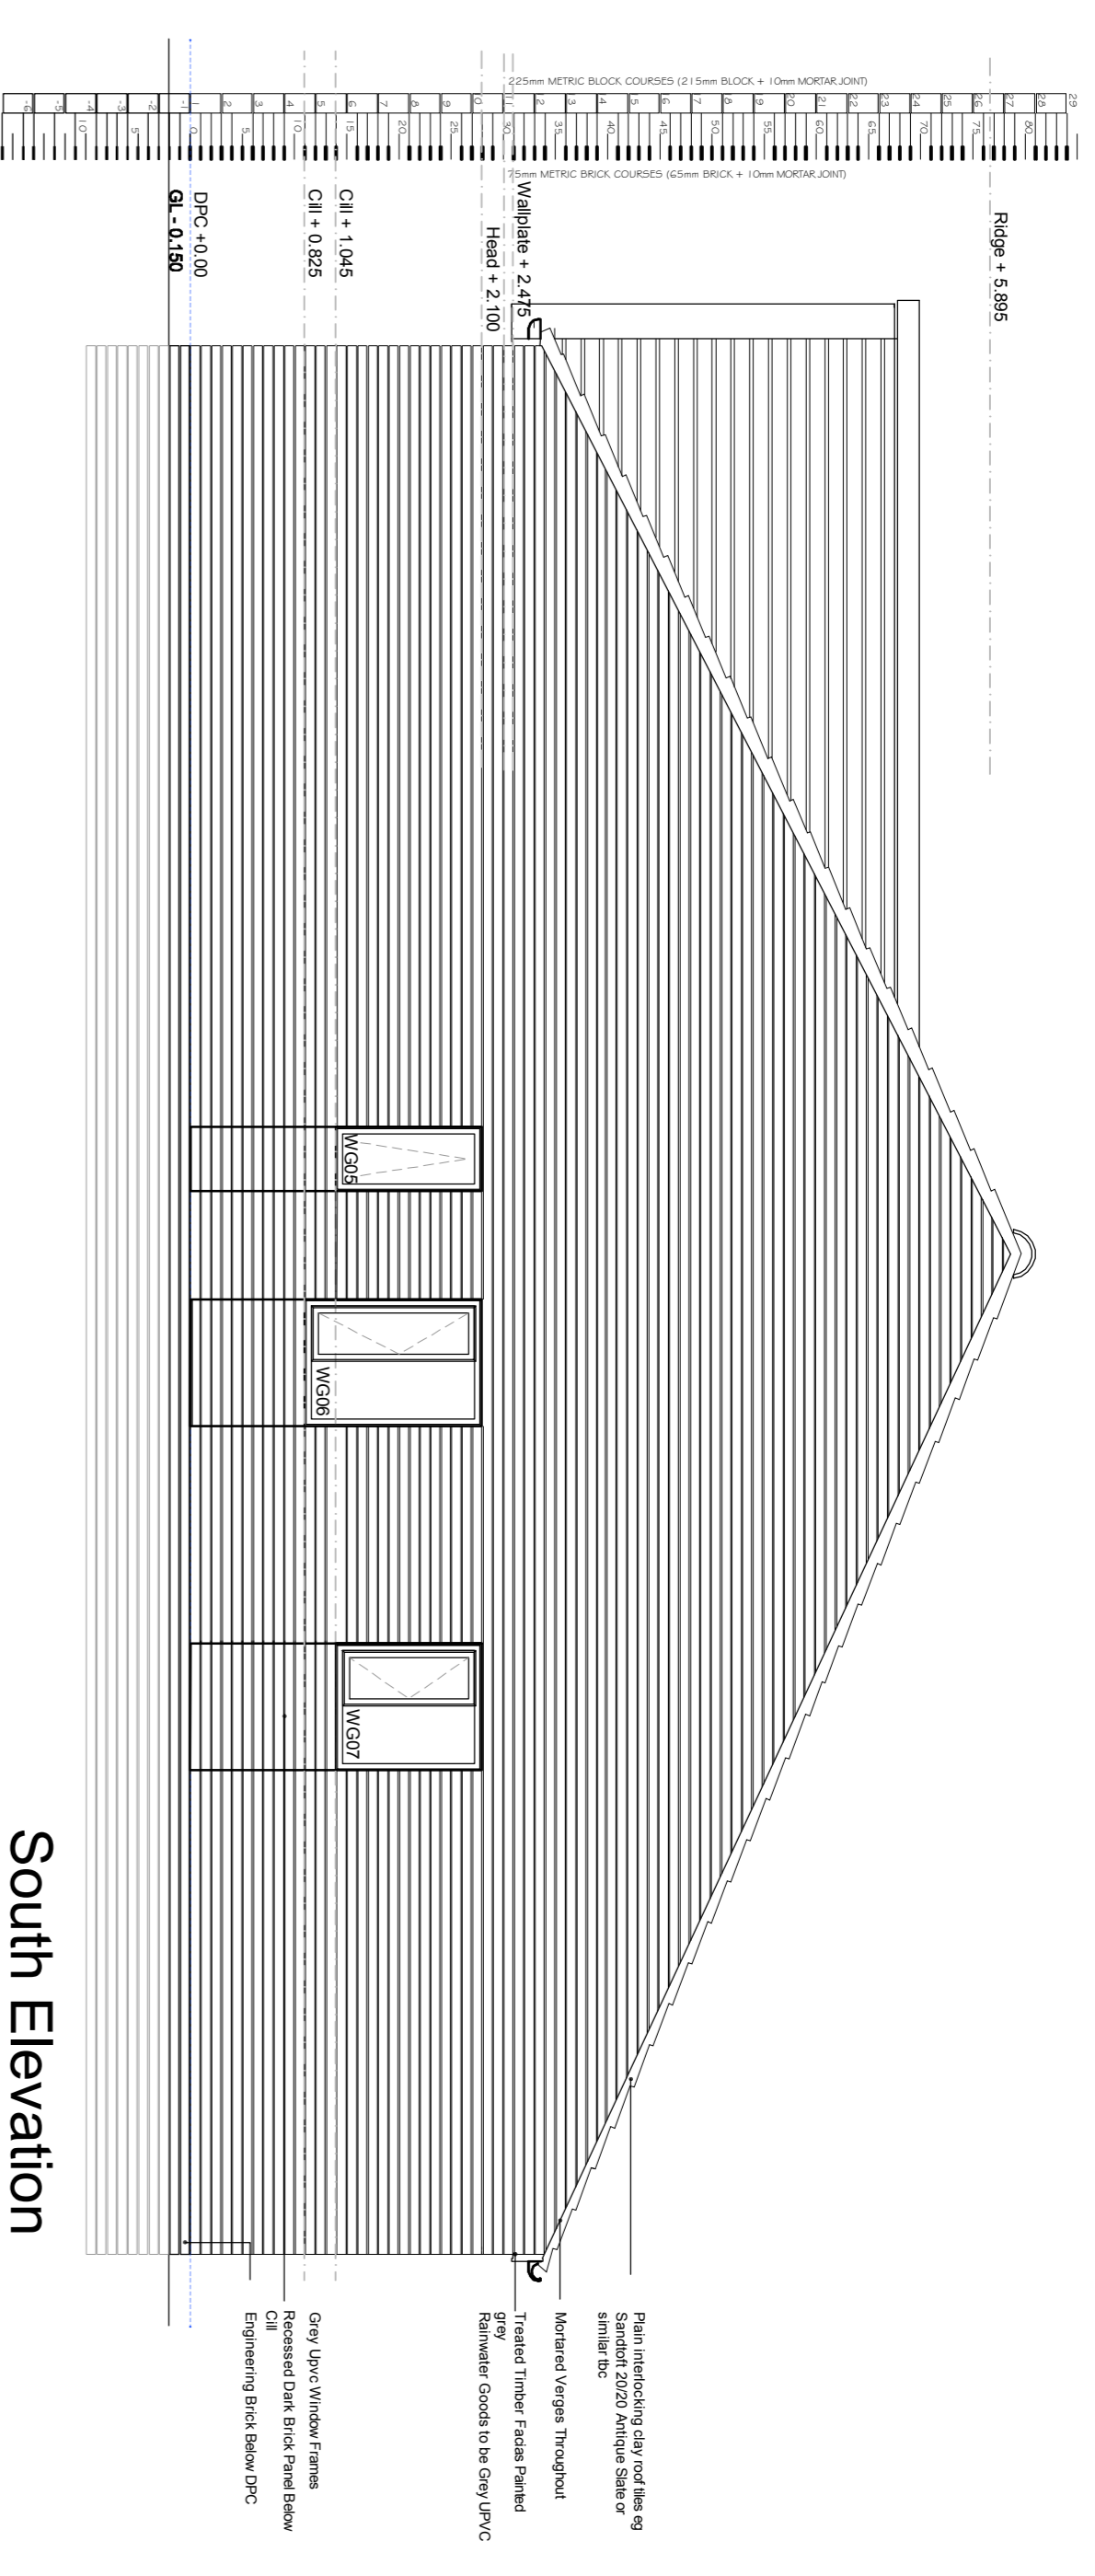

South Elevation

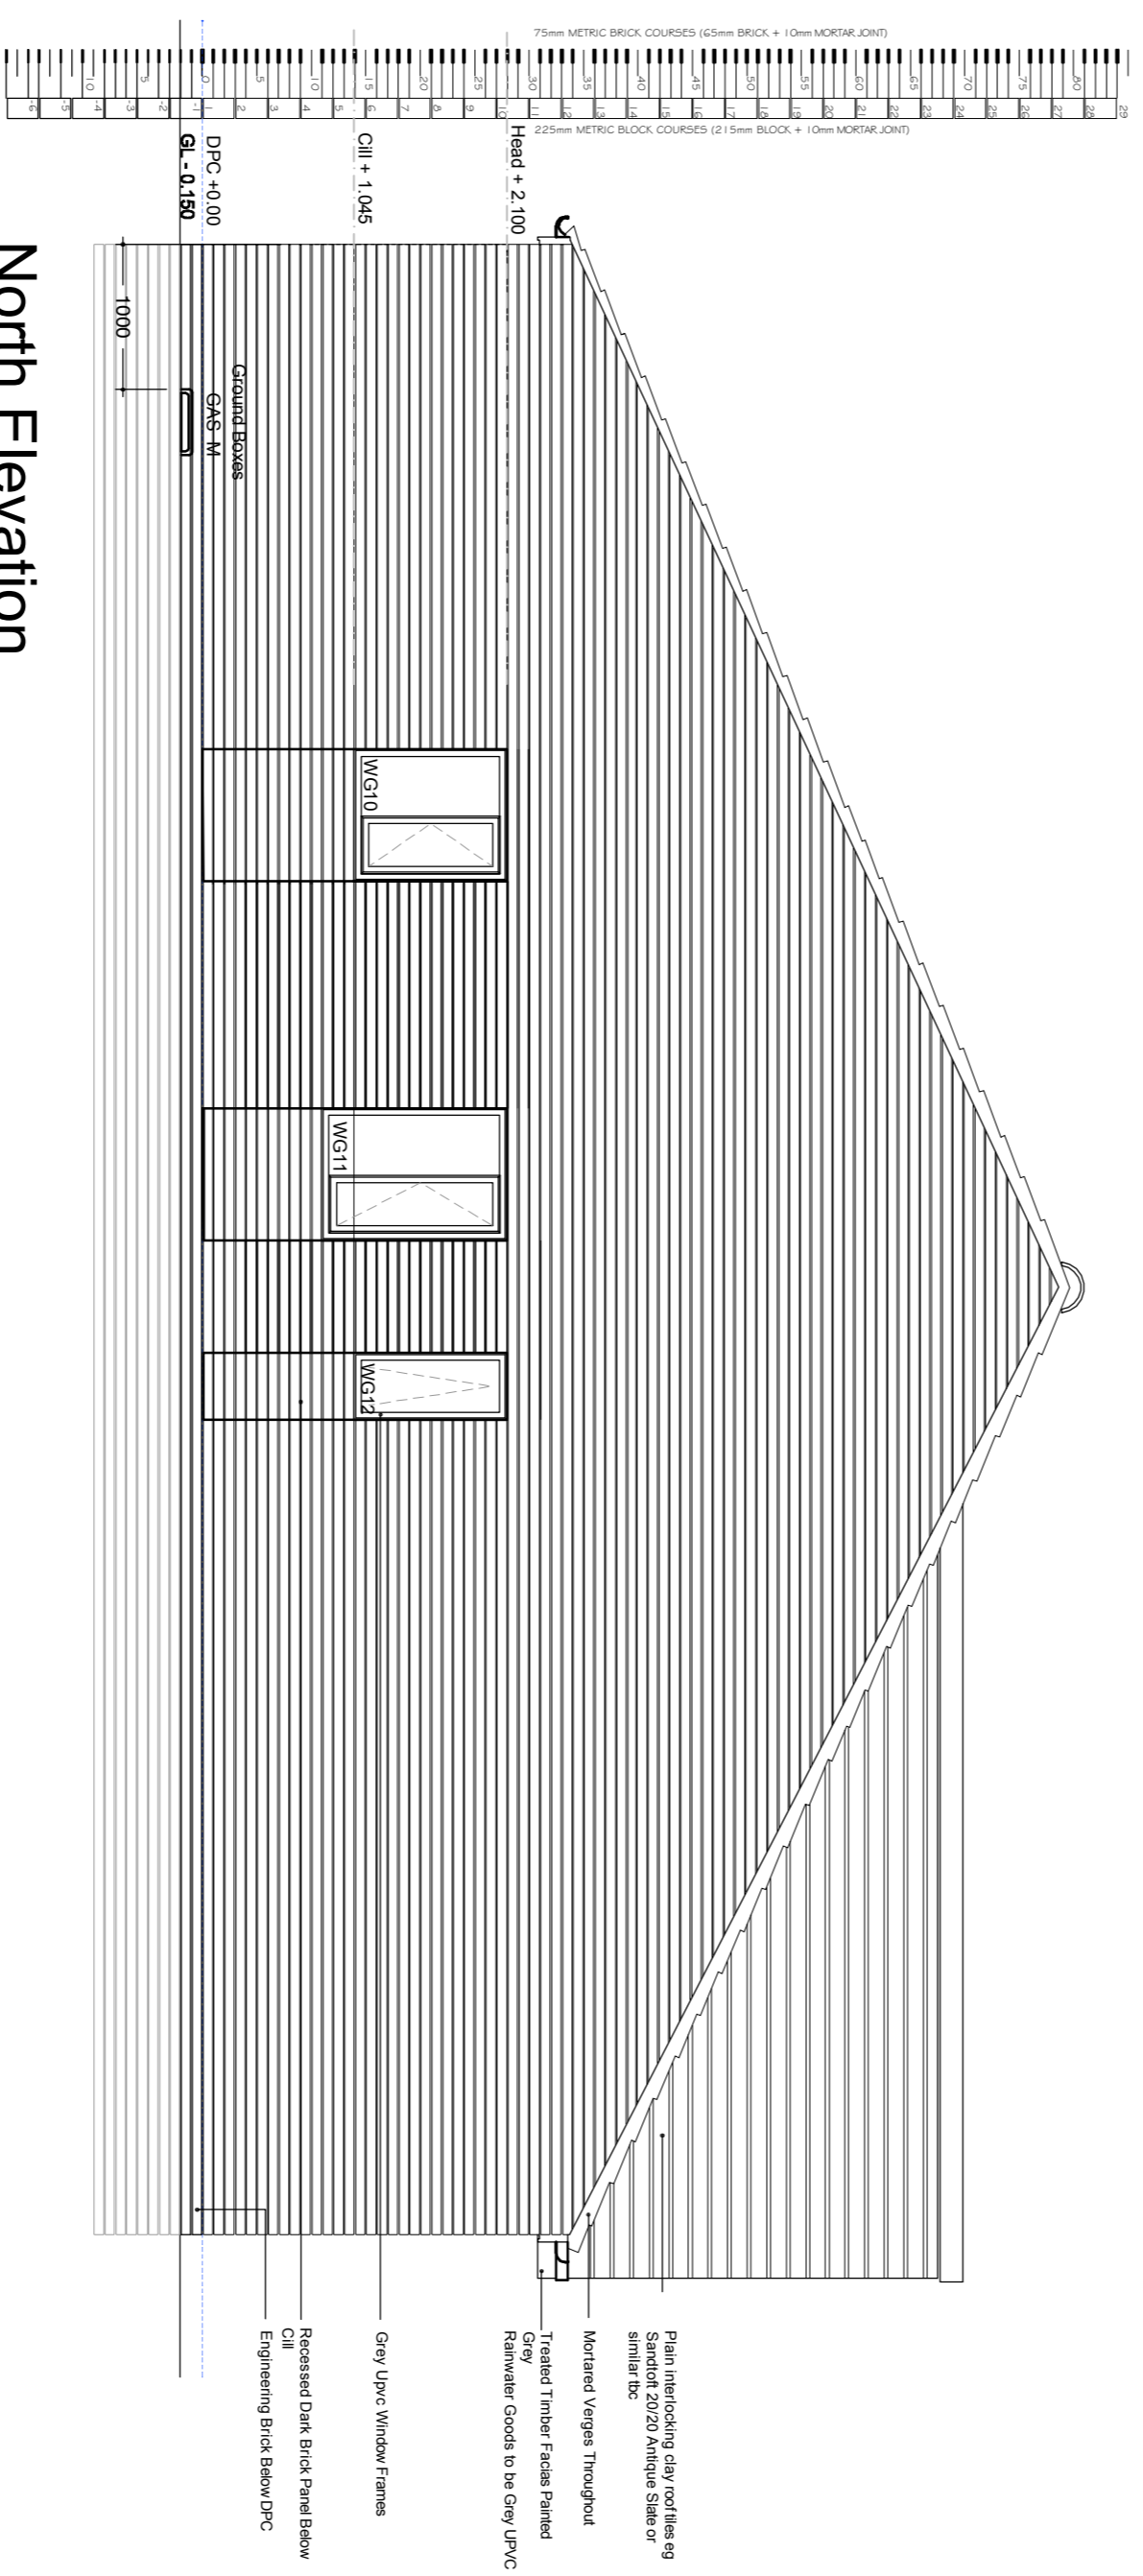

North Elevation

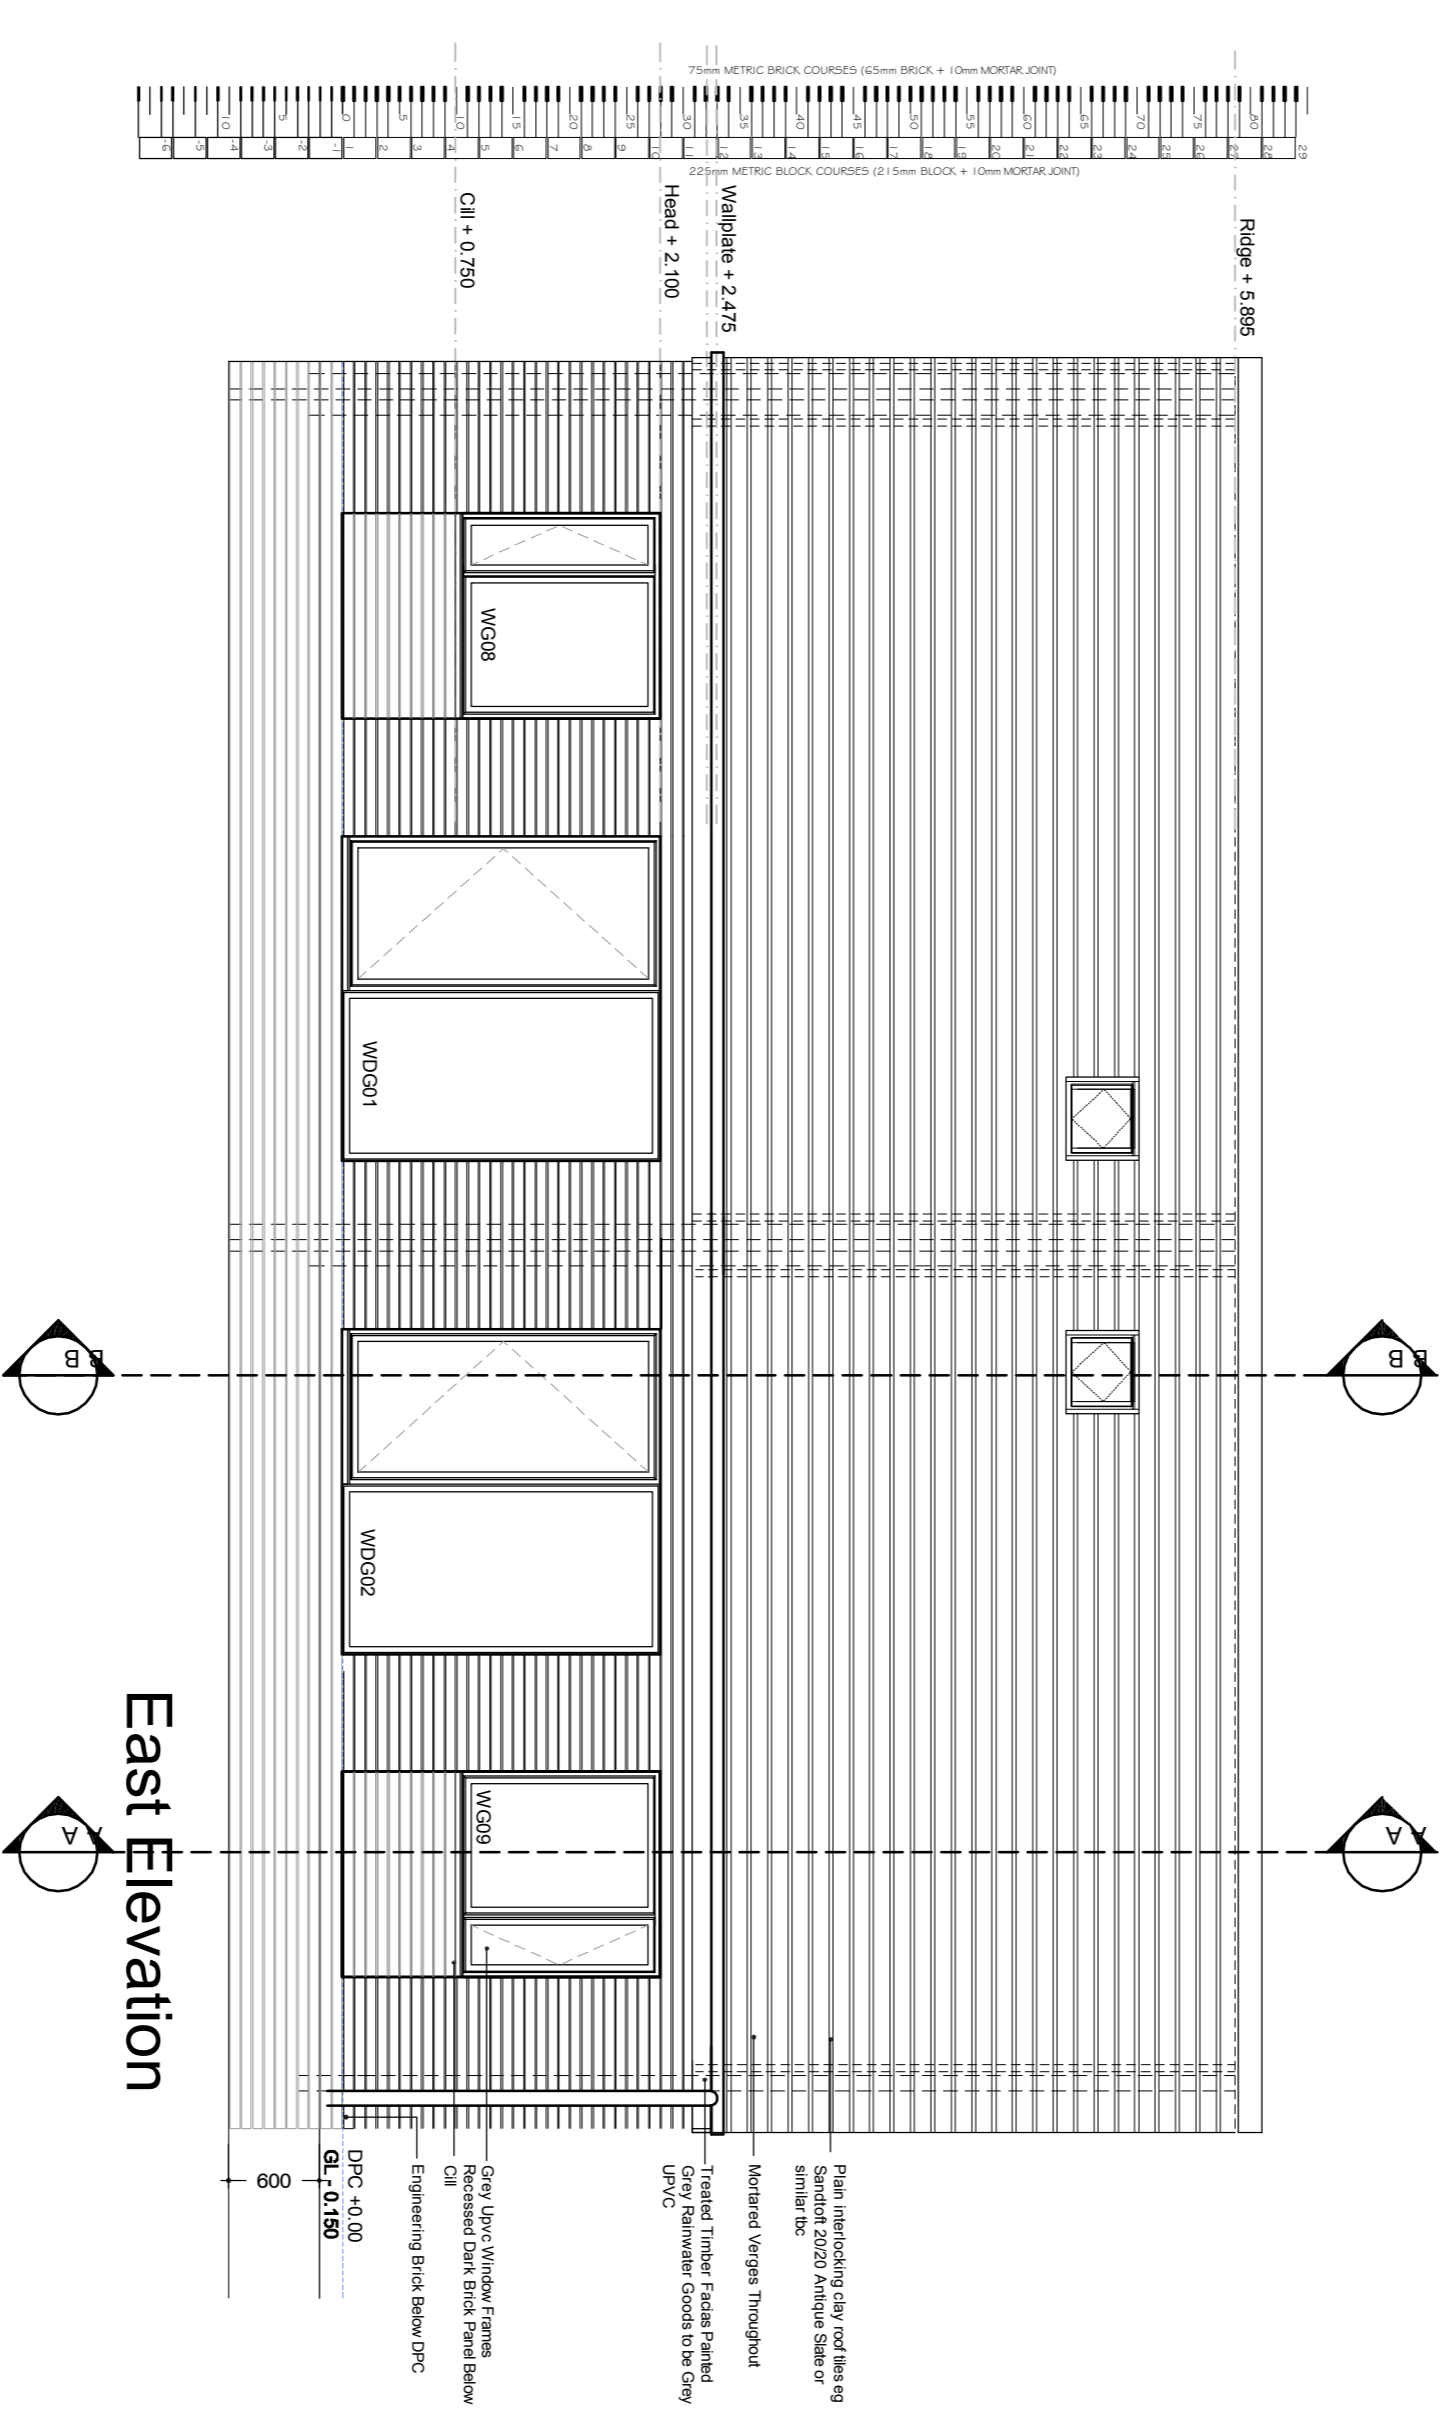

East Elevation

REVISION	DATE	DESCRIPTION	CHECKED



JOB / CLIENT
South Tyneside Homes
Edhill Avenue

DWG TITLE
Proposed Bungalow Dwellings
Elevation

PROJECT NO.	DRAWING NO.	REVISION	STATUS
14.06	ED.EL.01	A	T
DRAWN	CHECKED	SCALE	DATE
PM	RM	1:50	MAY 15

Not to be reproduced without permission. Copyright CEAD Ltd.
 STATUS: D-Draft R-Review P-Planning T-Tender C-Construction B-Build