


Do Not Scale from Drawing. Any discrepancies to be reported to the Architect prior to fabrication or ordering.

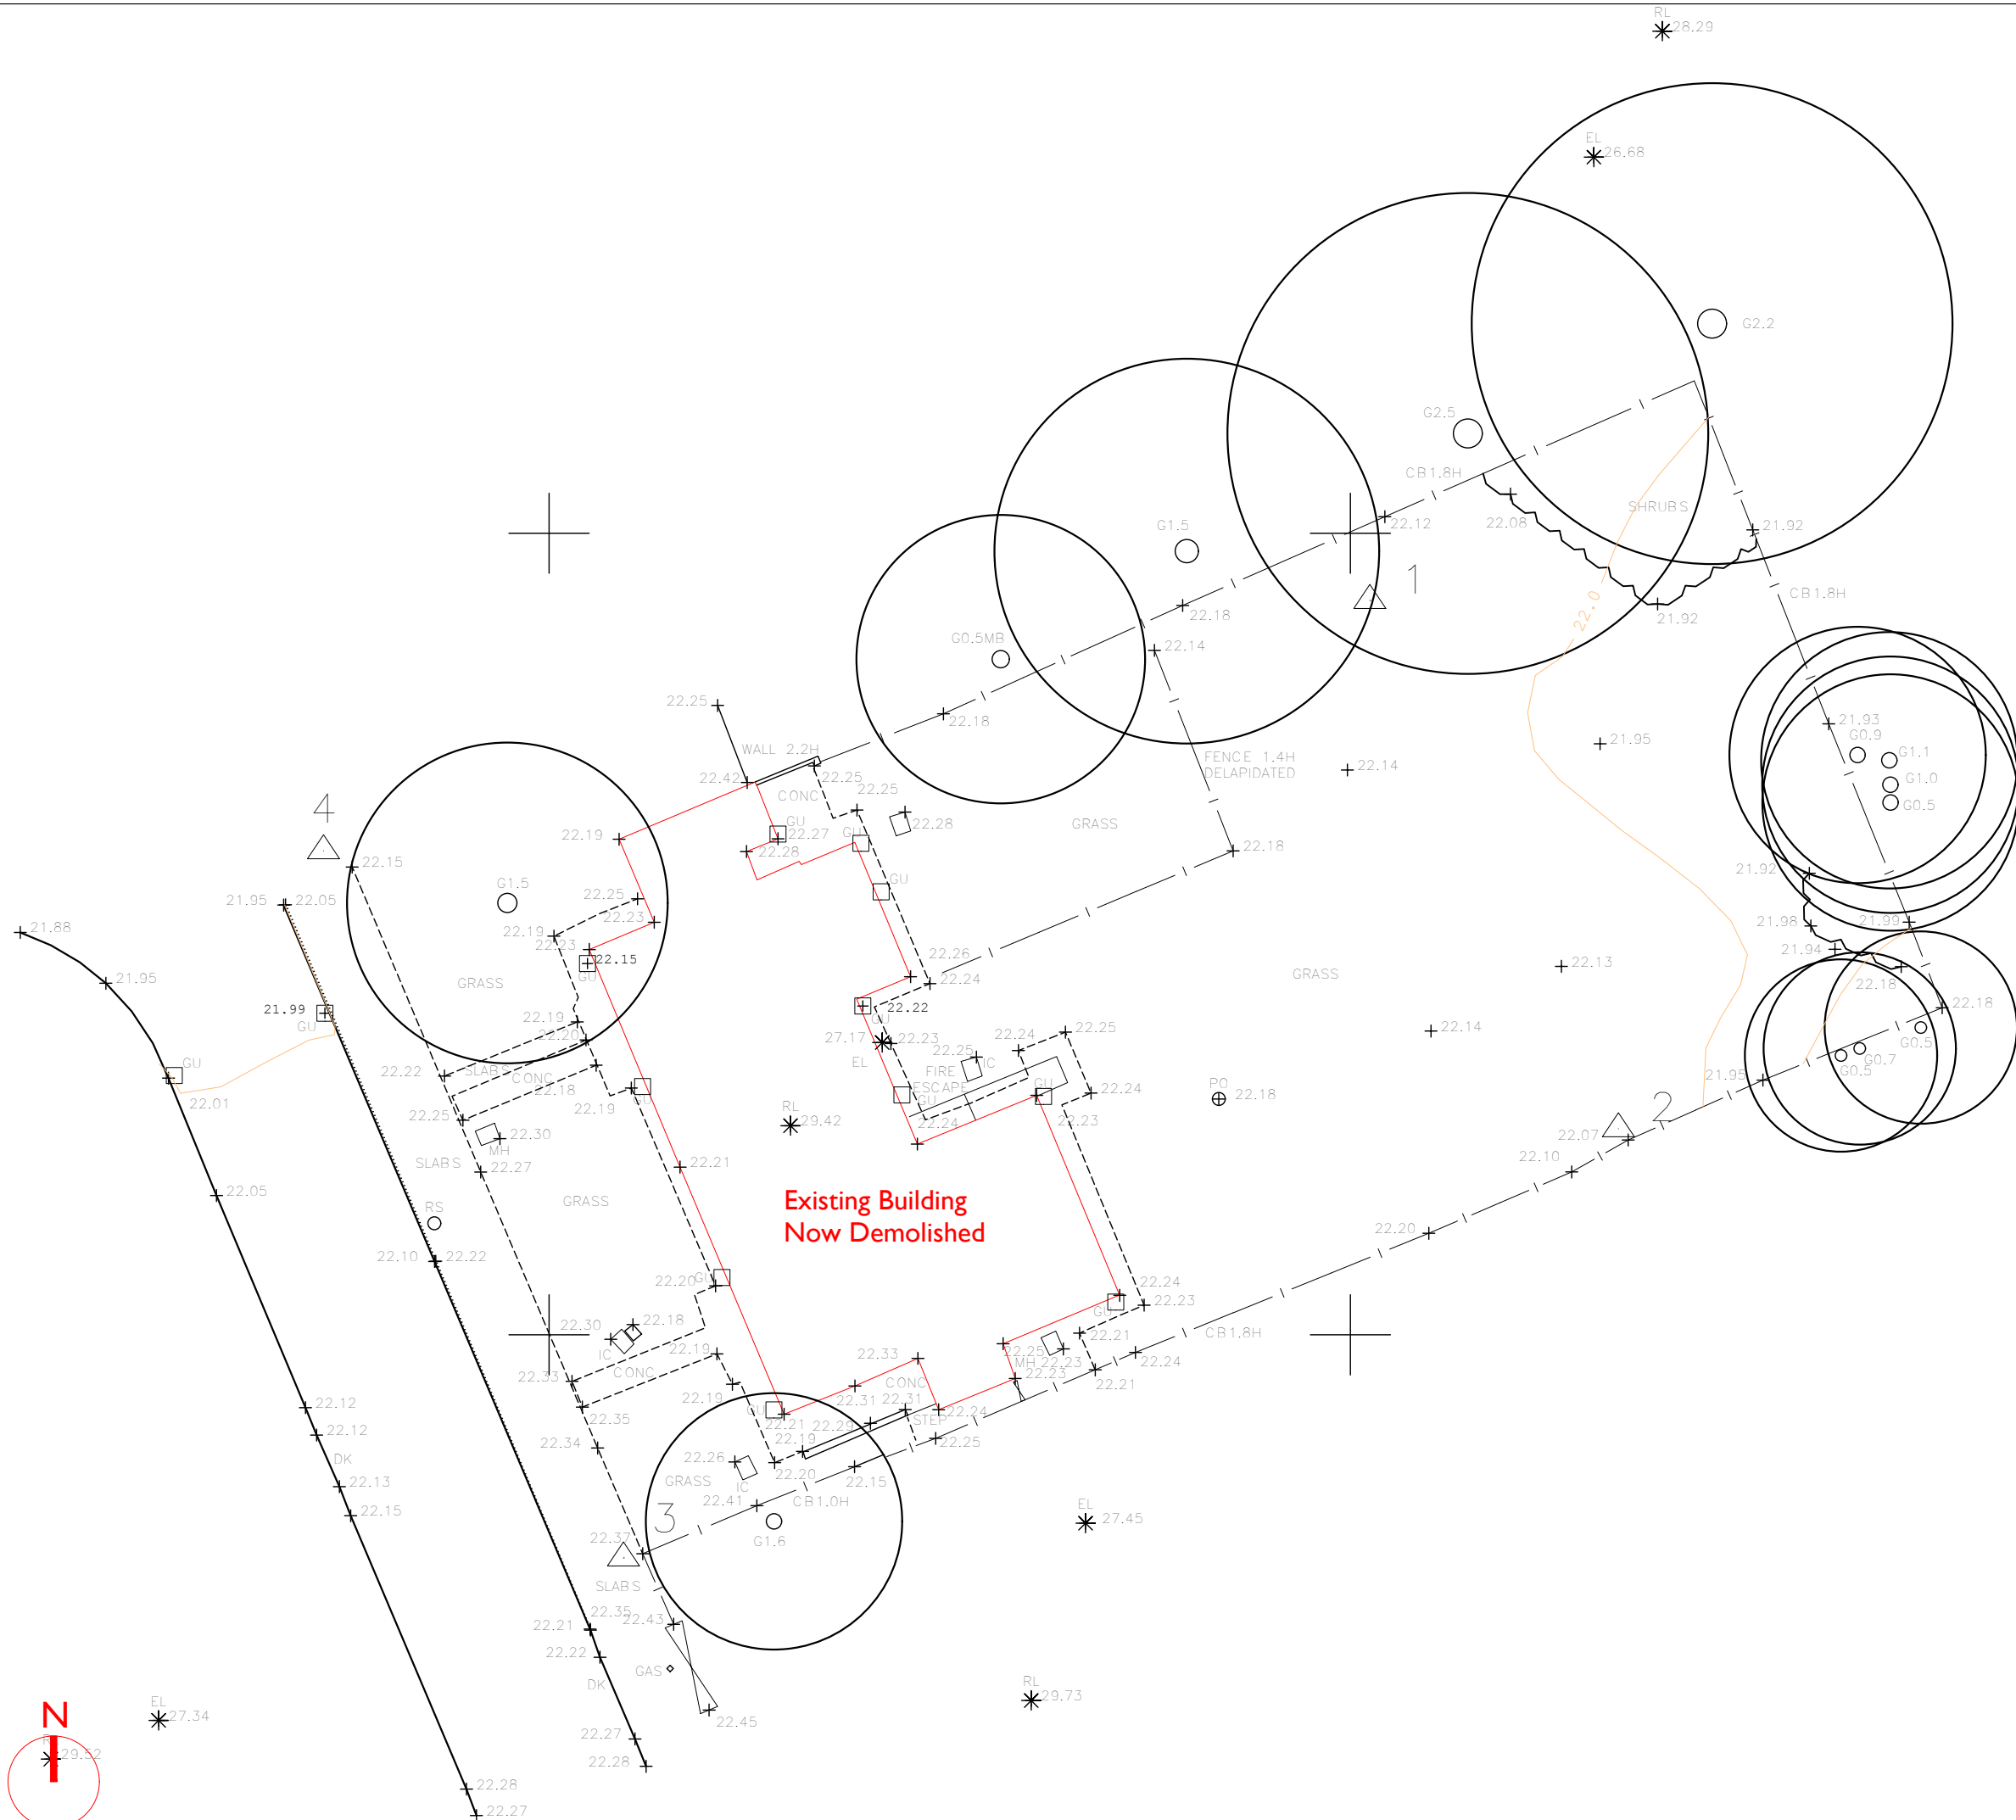

REVISION	DATE	DESCRIPTION	CHECKED
----------	------	-------------	---------

CEAD  CEAD Limited
Toffee Factory
Newcastle upon Tyne
NE1 2DF
Tel: 0191 580 3800
info@cead.org.uk

Community | Environment | Architecture | Delivery

JOB / CLIENT **New Housing at Edhill Ave, Jarrow for STH**

DWG TITLE **Existing Site Plan**

PROJECT NO. 15-06	DRAWING NO. EA.S12	REVISION 0	STATUS P
-----------------------------	------------------------------	----------------------	--------------------

DRAWN RM	CHECKED RM	SCALE 1:200	DATE NOV15
-----------------	-------------------	--------------------	-------------------

Not to be reproduced without permission. Copyright CEAD Ltd.
STATUS: D=Draft R=Review P=Planning T=Tender C=Construction B=As-Built