


1:100

South Elevation

E-1

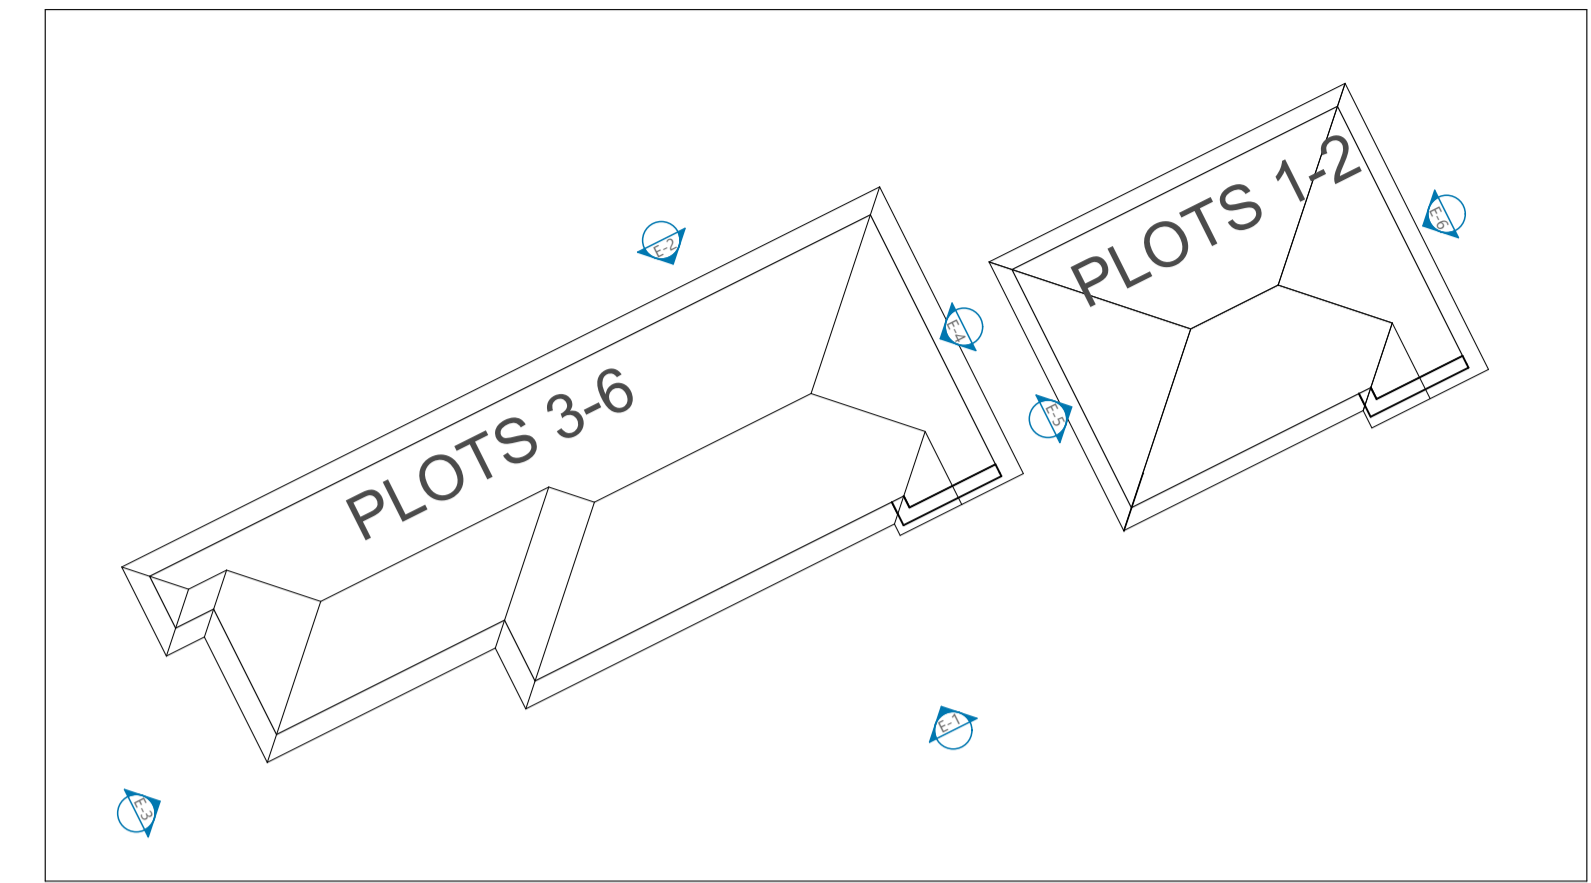

1:100

North Elevation

E-2



1:100

East Elevation

E-3

1:100

West Elevation

E-4

1:100

East Elevation

E-5

1:100

West Elevation

E-6

Revision	Description	Date	Author
<p>Job/Client New Housing</p>			
<p>Drawing Title Proposed Elevations</p>			
Project	Drawing No.	Revision	Status
15-06	WC EL1	-	R
Drawn	Checked	Scale	Date
RM	RM	1:200	17/11/15
<p>Not to be reproduced without permission. Copyright © 2015 CEAD Ltd. STATUS: D=Draw R=Review P=Planning T=Tender C=Construction B=As-Built</p>			