



Existing Roof and Site Plan

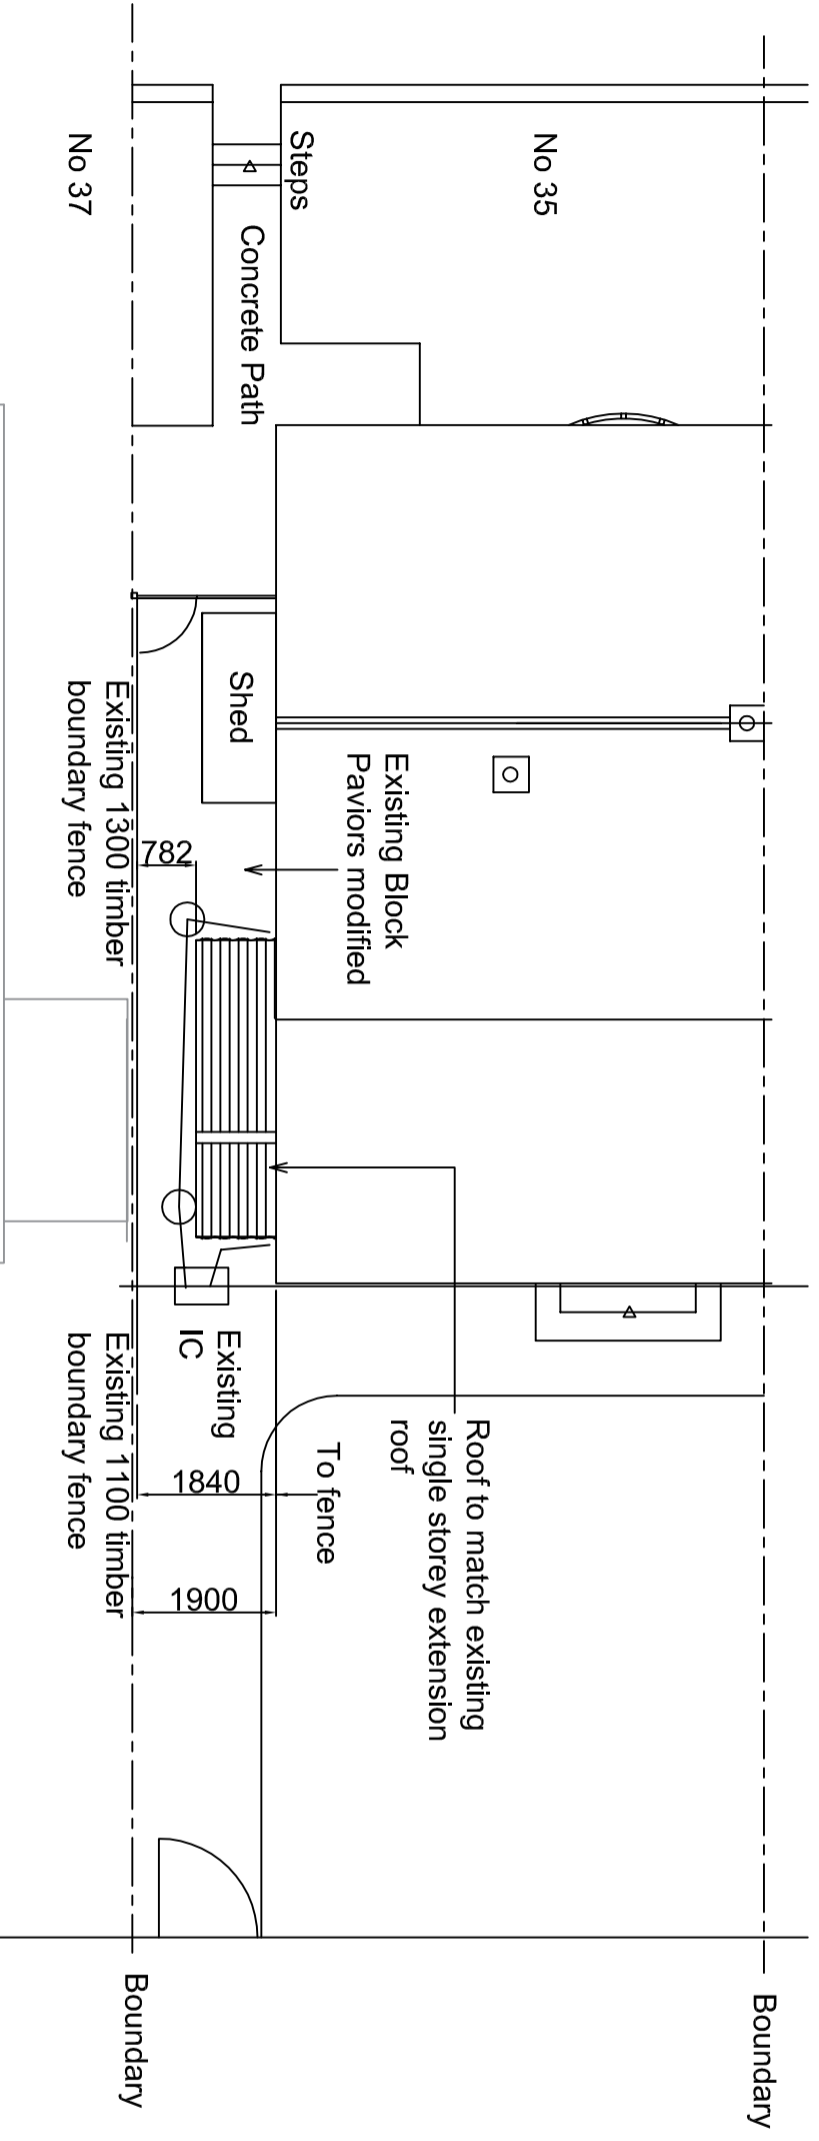

Proposed Roof and Site Plan

 

Dimensions and scale bar added		16/12/15	A
Access and Inclusion by Design			
89 Calderdale Avenue South Shields Tyne and Wear NE33 3HA T 0191 420 0634 E aj@access.co.uk			
Client:	Mr and Mrs Joe Winder		
Project:	35 Grotto Road South Shields Ground floor Shower/WC extension		
Drawing Title: Existing and Proposed Site and Roof Plan			
Drawn:	DJG	Scale:	1:100 @A3
Checked:		Date:	Dec 2015
Project No:	014	Drawing No:	014-101-1
		Rev	A