



West / Newcastle Road Elevation 1:200

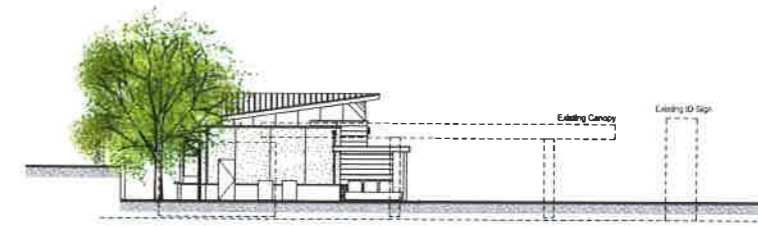

North Elevation 1:200




East Elevation 1:200

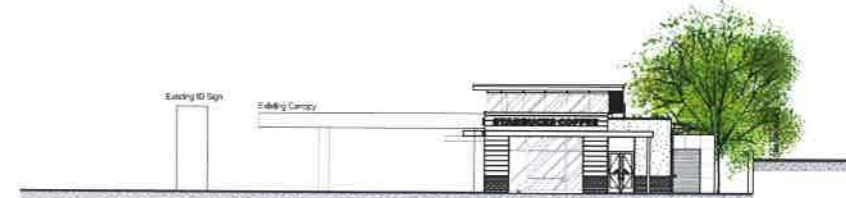


South Elevation 1:200

THIS DOCUMENT AND ALL INFORMATION CONTAINED HEREIN IS CONFIDENTIAL AND THE INTELLECTUAL PROPERTY OF ARCHITECTURAL DESIGN SERVICES. IT IS DISCLOSED IN CONFIDENCE ON TERMS THAT IT WILL NOT BE DISCLOSED TO ANY THIRD PARTY, USED, SOLD, LOANED, LICENSED OR REPRODUCED IN WHOLE OR IN PART IN ANY MANNER OR FORM FOR MANUFACTURING, TENDERING OR FOR ANY OTHER PURPOSE WITHOUT THE WRITTEN PERMISSION OF ARCHITECTURAL DESIGN SERVICES. COPYRIGHT: ARCHITECTURAL DESIGN SERVICES

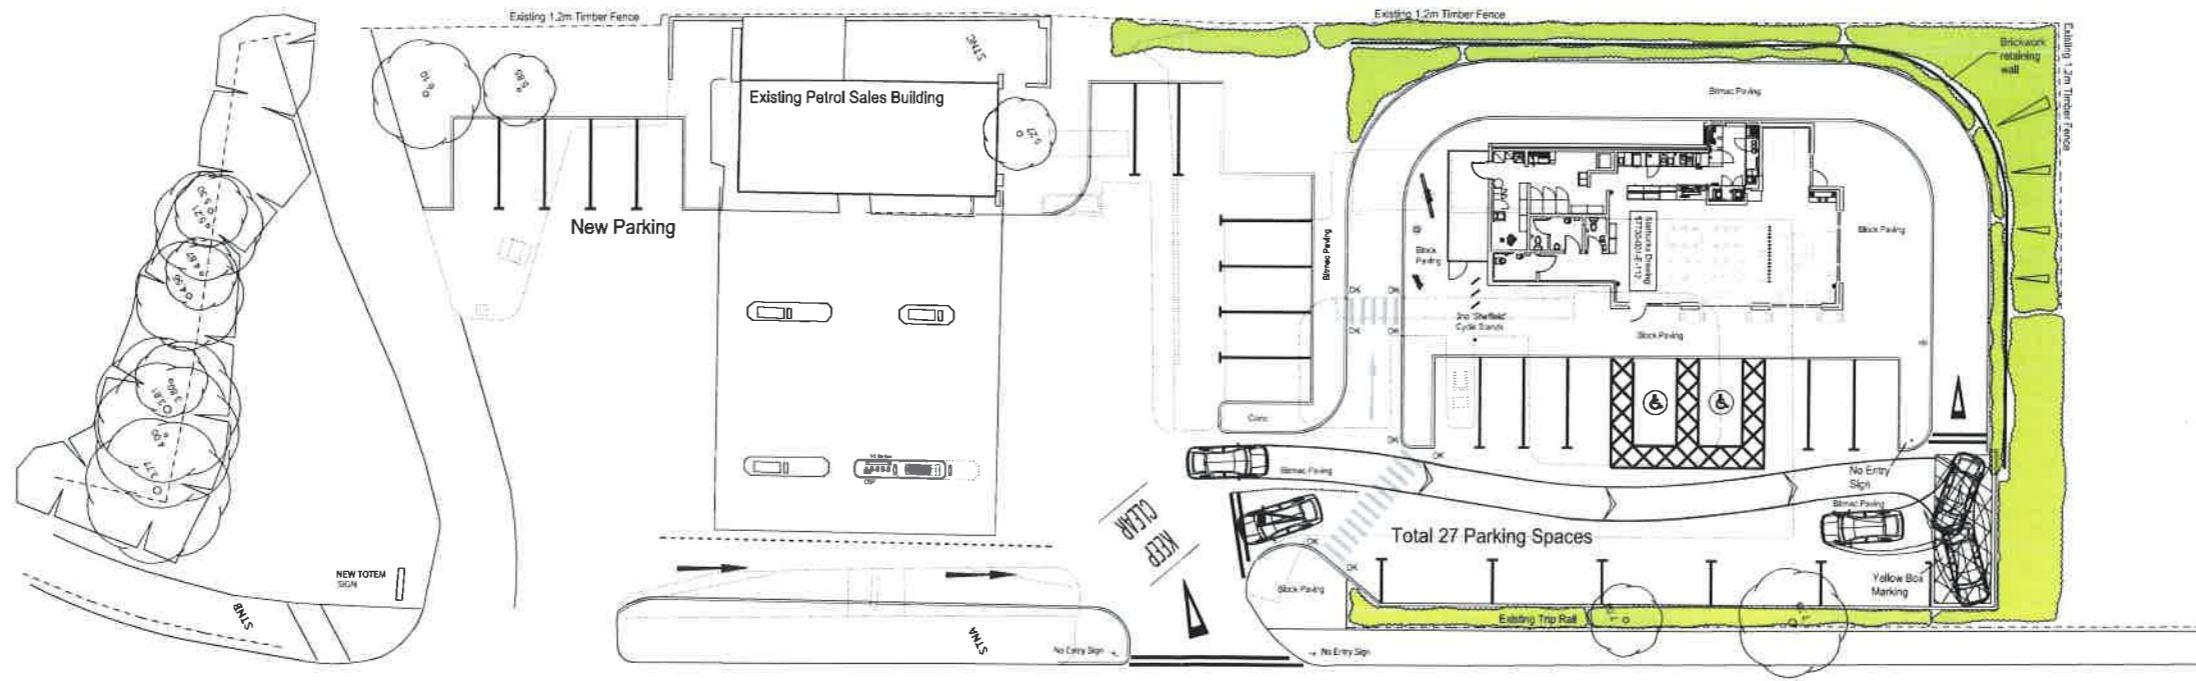

NEWCASTLE ROAD

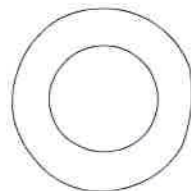

A- LAYOUT UPDATED IN LINE WITH SCP 140314 F02 rev0 -03/09/14



Architectural Design Services

46 High Street  
Skipton  
North Yorkshire  
YO23 1JR  
Tel: 01756 700364  
Cor: 07850 176115  
Fax: 01756 701119

SIMONSIDE SOUTH SHIELDS

PLANNING DRAWING

EURO GARAGES LTD

DATE: SEPT 2013 SCALE: 1:200/A1

PROJECT NO: 1269 DWG NO: 3a