


PROPOSED GROUND FLOOR PLAN

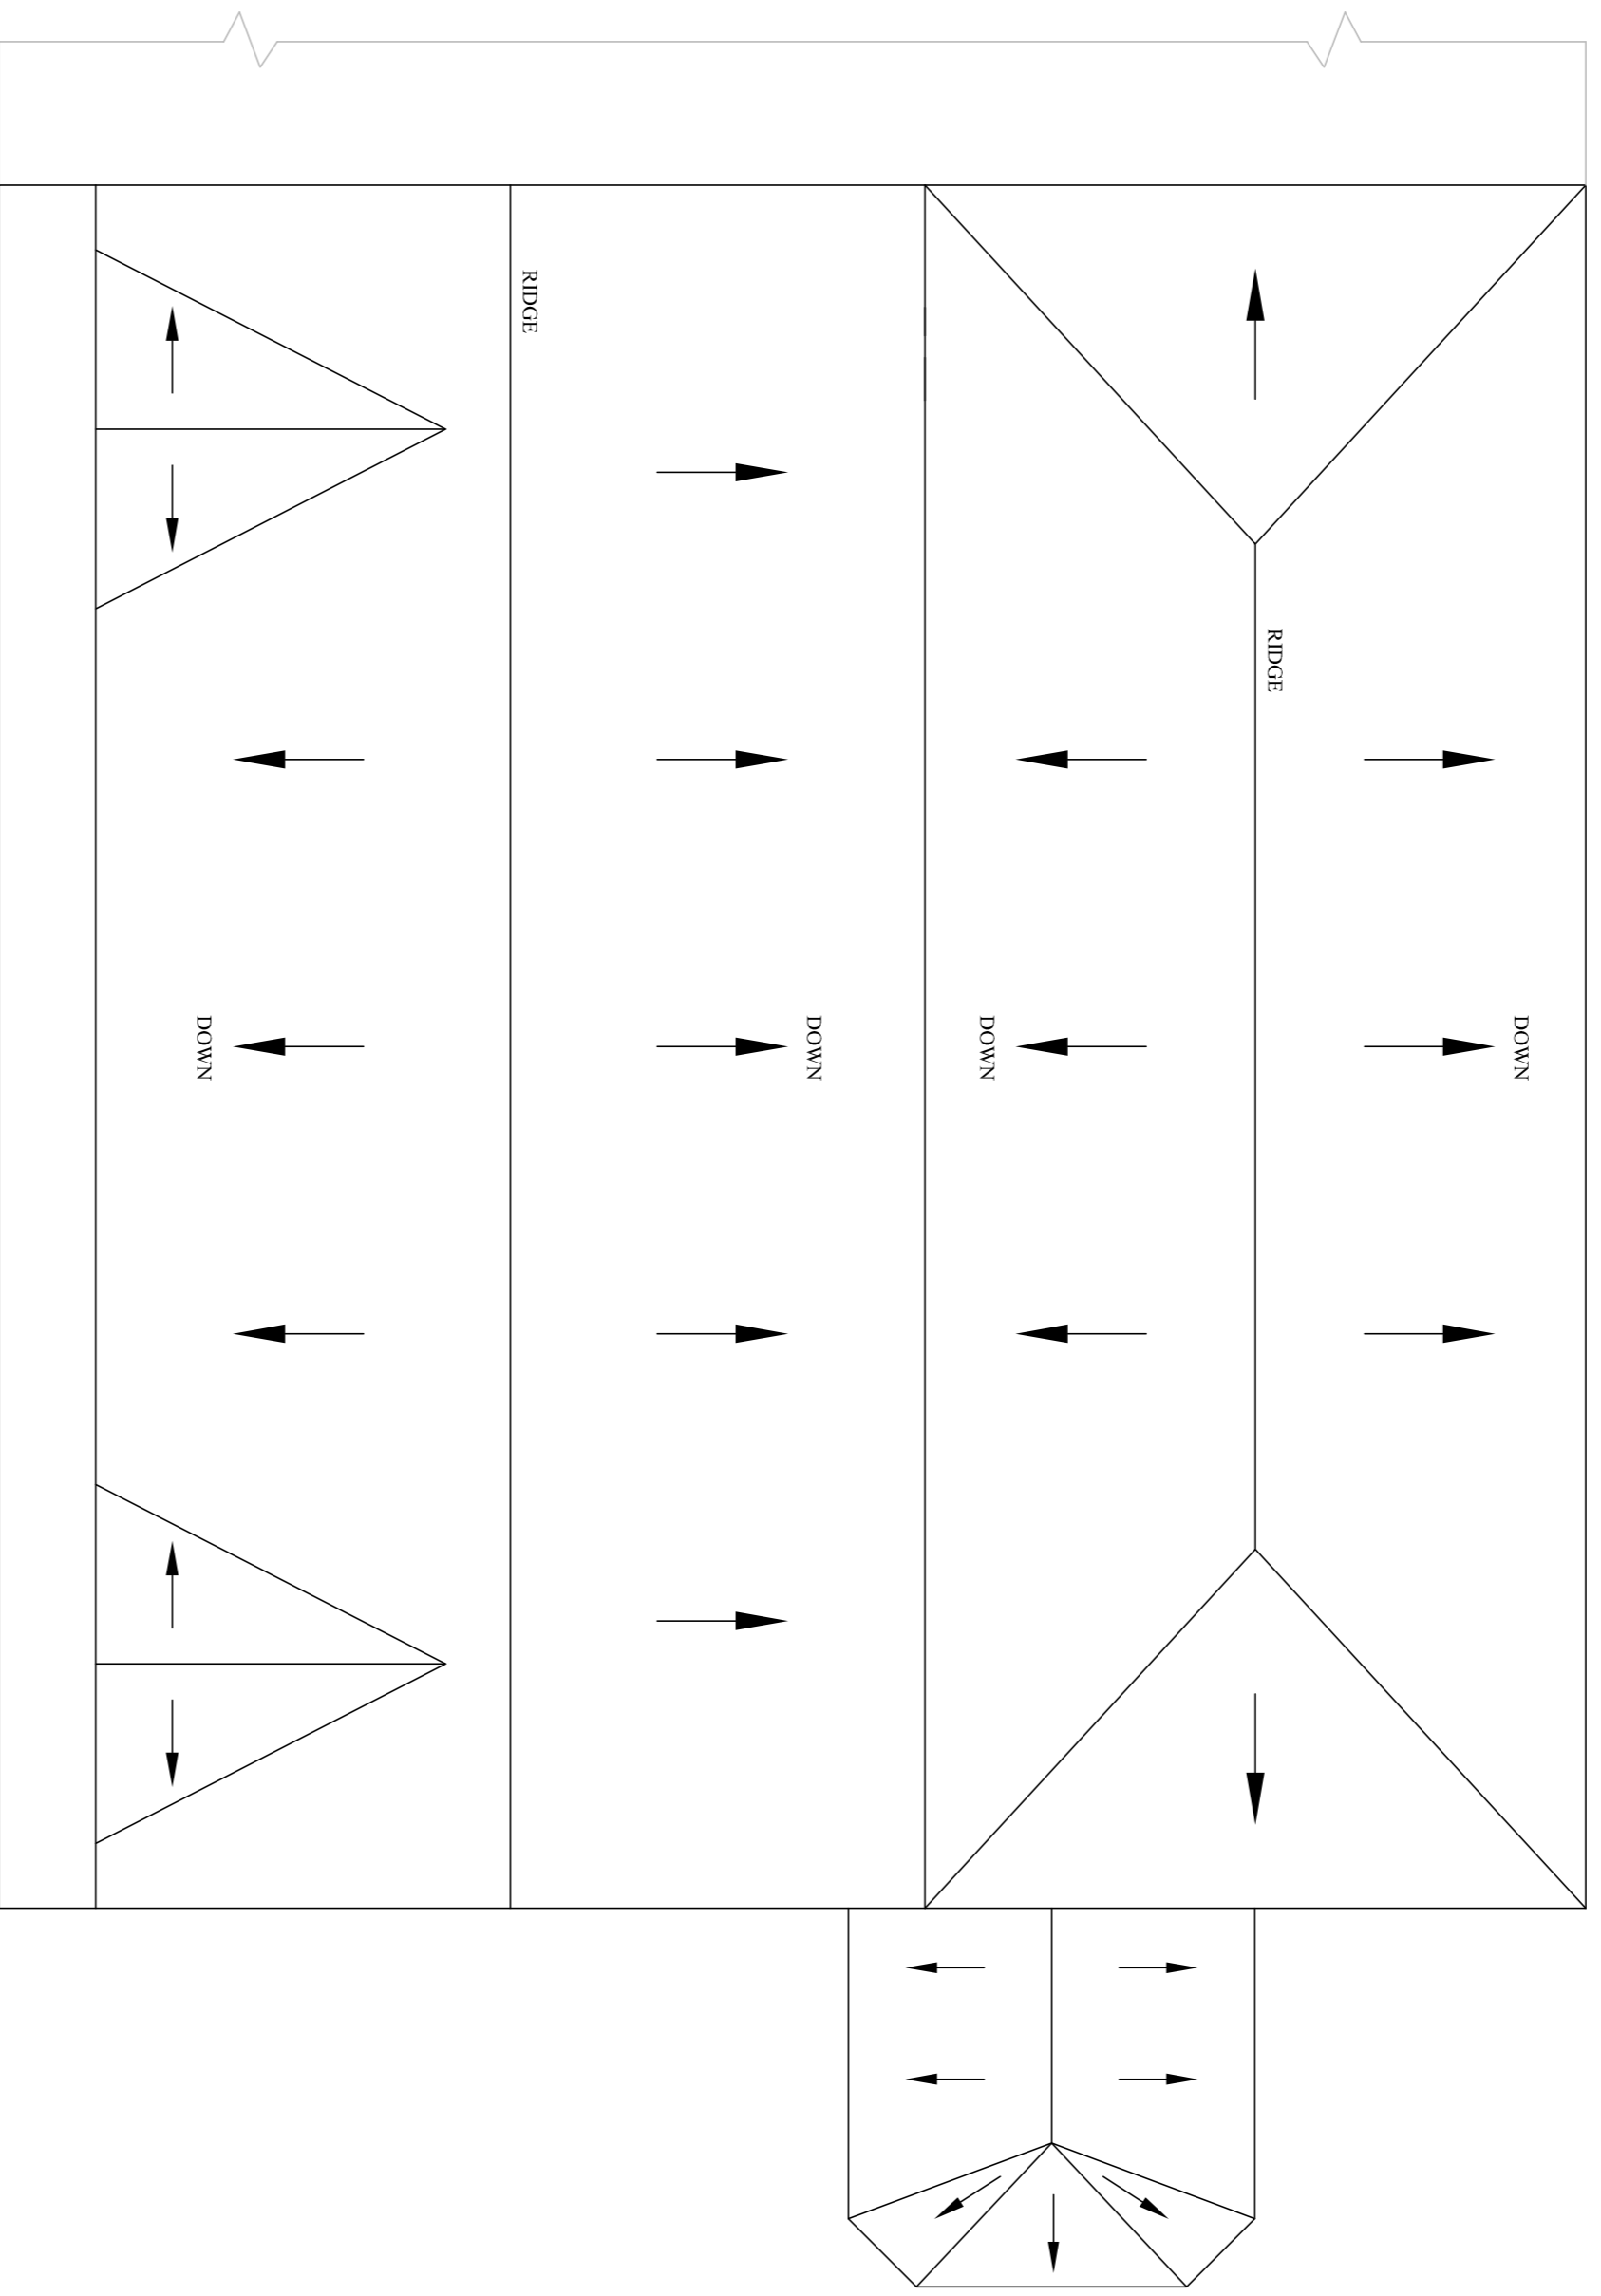

PROPOSED ROOF PLAN

ASSOCIATED DRAWINGS:-
 AD-15-72 - SHT. 1 - EXISTING PLANS.
 AD-15-72 - SHT. 2 - PROPOSED PLANS.
 AD-15-72 - SHT. 3 - EXISTING & PROPOSED SITE PLANS.

LEGEND:-
 APPLICATION SITE - ———

DRAWING No. AD-15-72	
CLIENT: THE WORKWEAR & SCHOOLWEAR COMPANY LTD	
ADDRESS: 58 - 66 OCEAN ROAD, SOUTH SHIELDS, TYNE & WEAR, NE33 2JD	
TITLE: PROPOSED PLANS	
FOR DRAWINGS TEL:- 0191 4304980 or 07970670053	
REV	DATE
0	DEC - 2015
SCALE	SHT
1:100	2
SIZE	A1