


EXISTING SITE PLAN

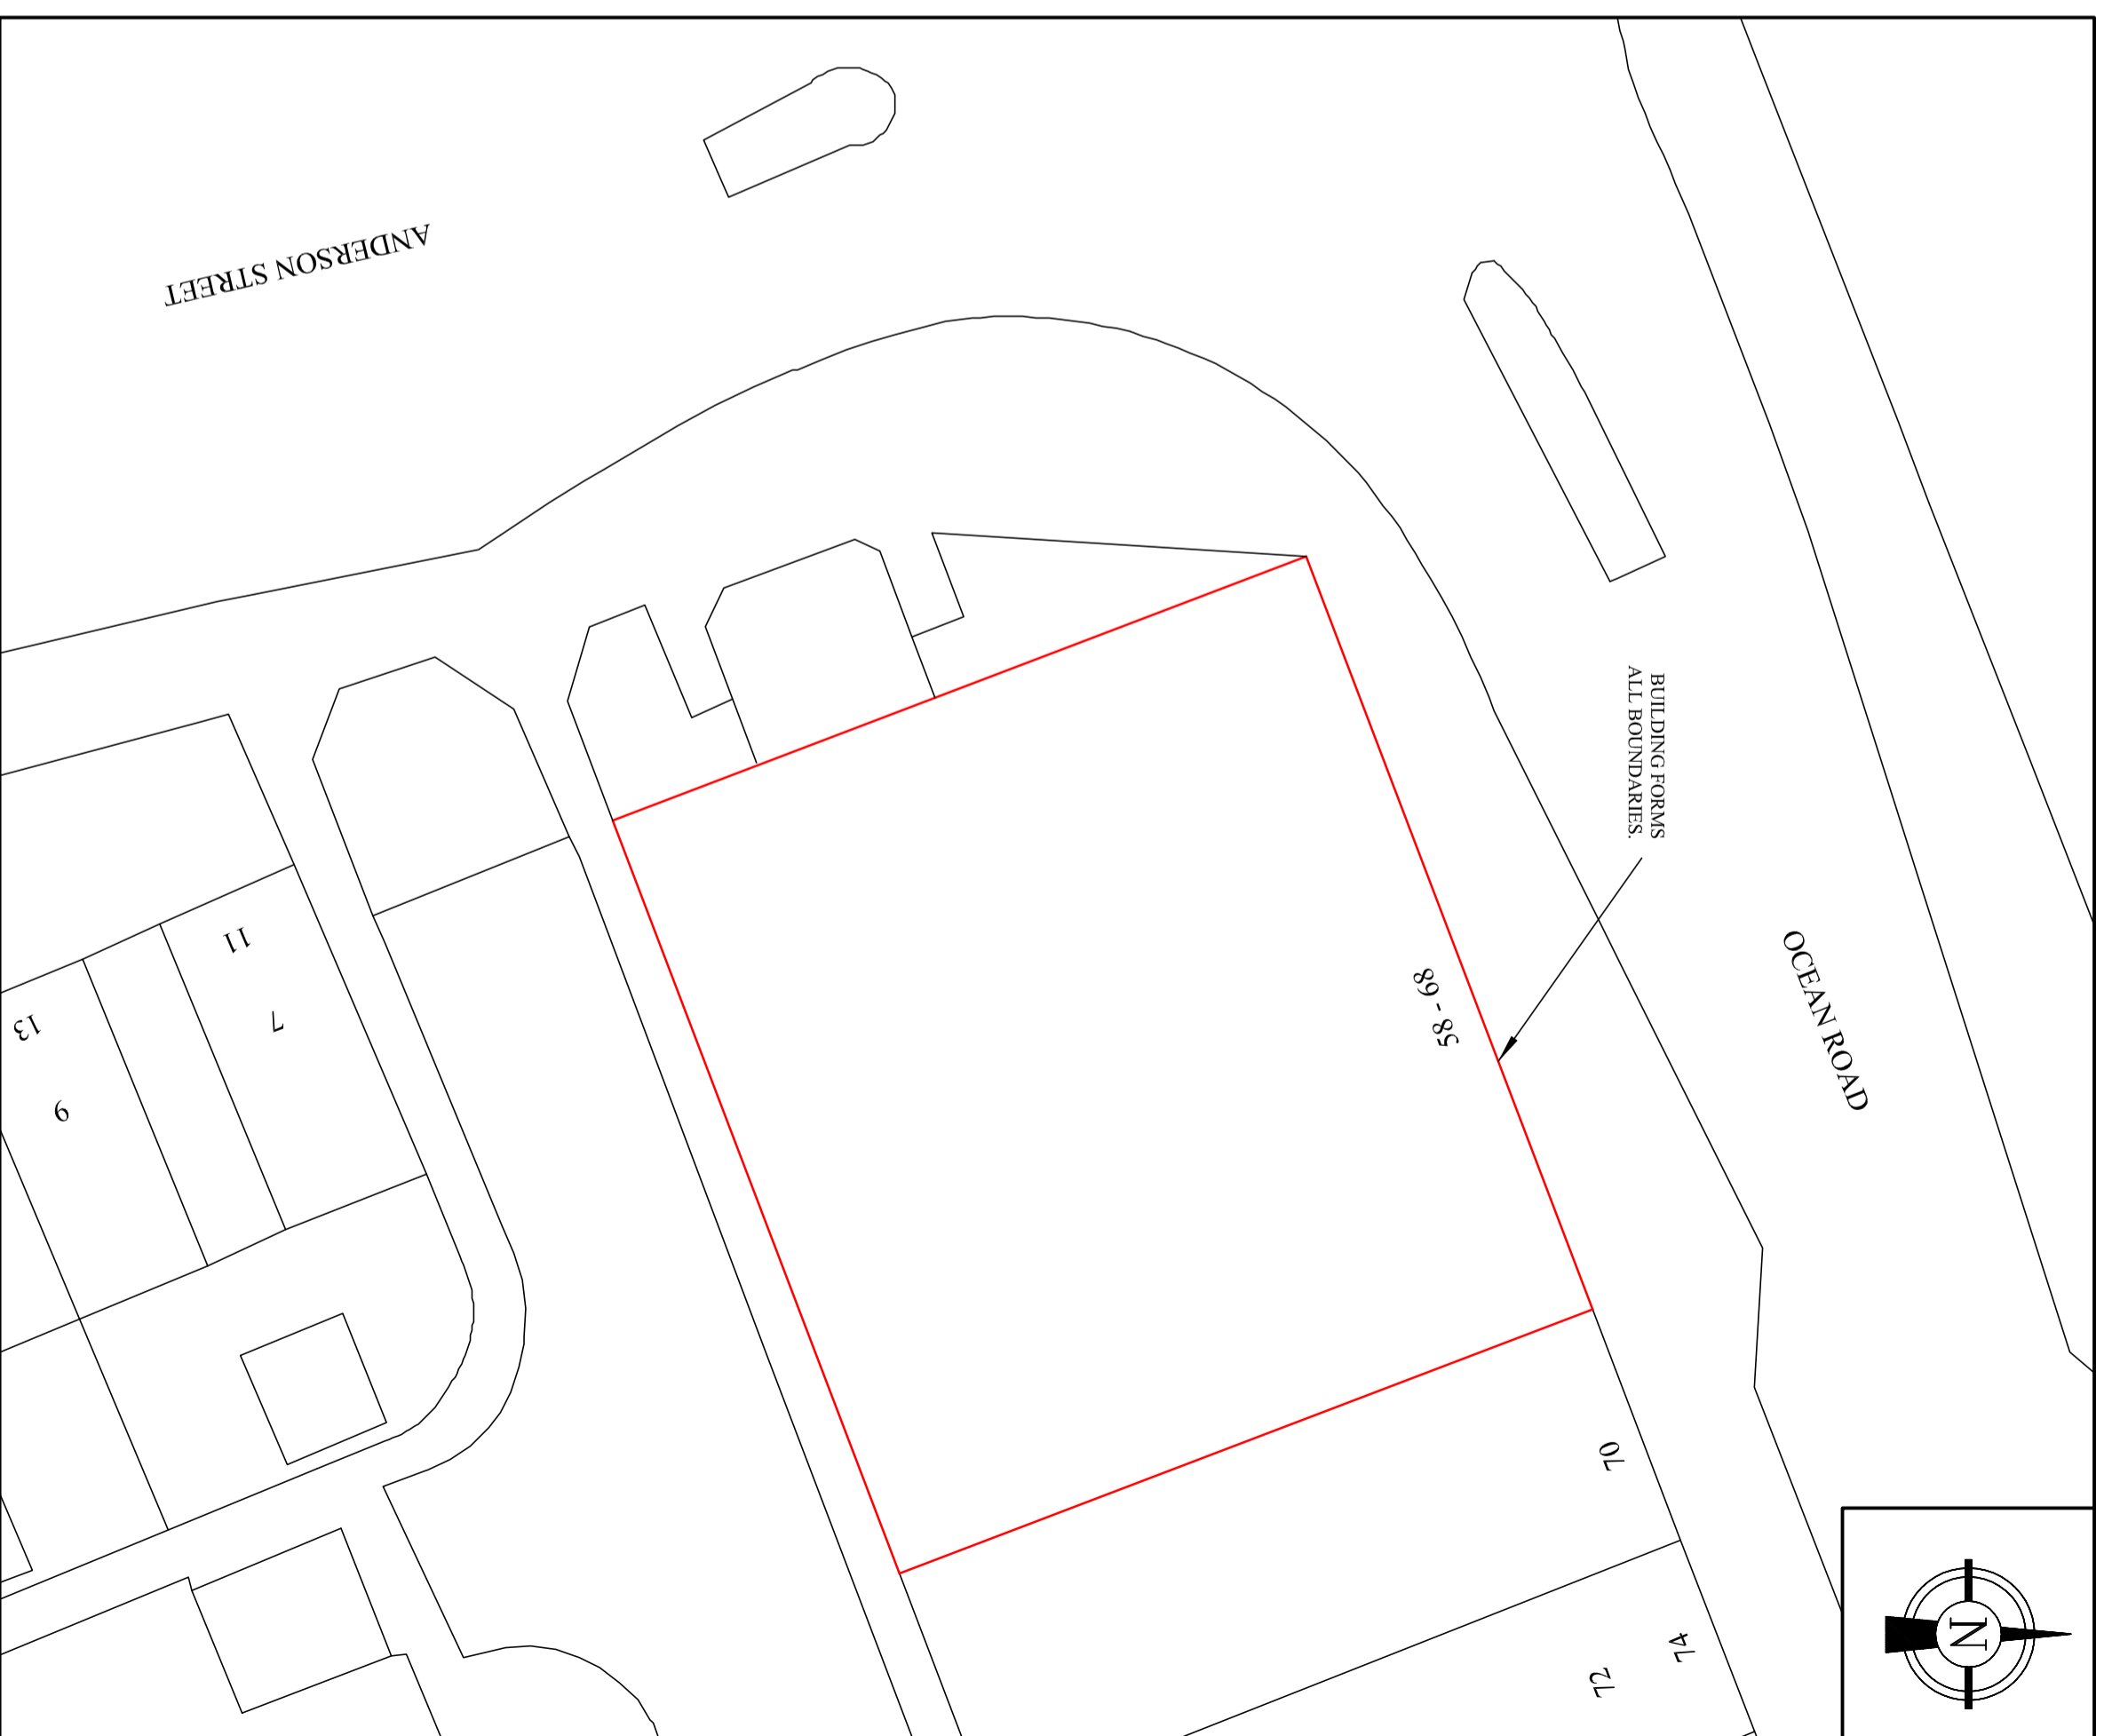

PROPOSED SITE PLAN

ASSOCIATED DRAWINGS:-

- AD-15-72 - SHT. 1 - EXISTING PLANS.
- AD-15-72 - SHT. 2 - PROPOSED PLANS.
- AD-15-72 - SHT. 3 - EXISTING & PROPOSED SITE PLANS.

SUPPLIED BY: GETMAPPING - OS LICENSE NUMBER 100030848
 A.D. DESIGNS - OS LICENSE NUMBER 100054430

DRAWING No. AD-15-72

CLIENT: THE WORKWEAR & SCHOOLWEAR COMPANY LTD

ADDRESS: 58 - 66 OCEAN ROAD, SOUTH SHIELDS, TYNE & WEAR, NE33 2JD

TITLE:
 EXISTING AND PROPOSED SITE PLANS

FOR DRAWINGS TEL:- 0191 4204980 or 07970670053				
REV	DATE	SCALE	SHT	SIZE
0	DEC - 2015	1:200	3	A2