



01 FIRST FLOOR LAYOUT - PROPOSED

Scale 1:100

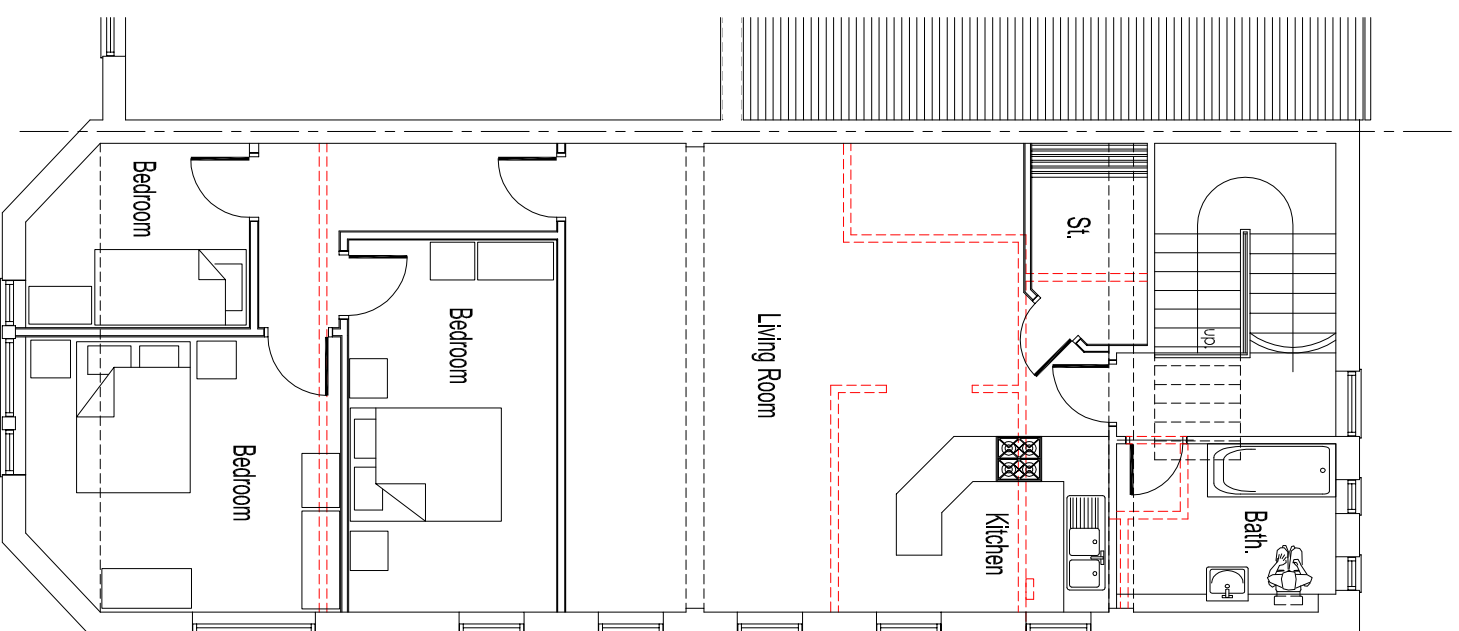


02 FIRST FLOOR LAYOUT - PROPOSED

Scale 1:100

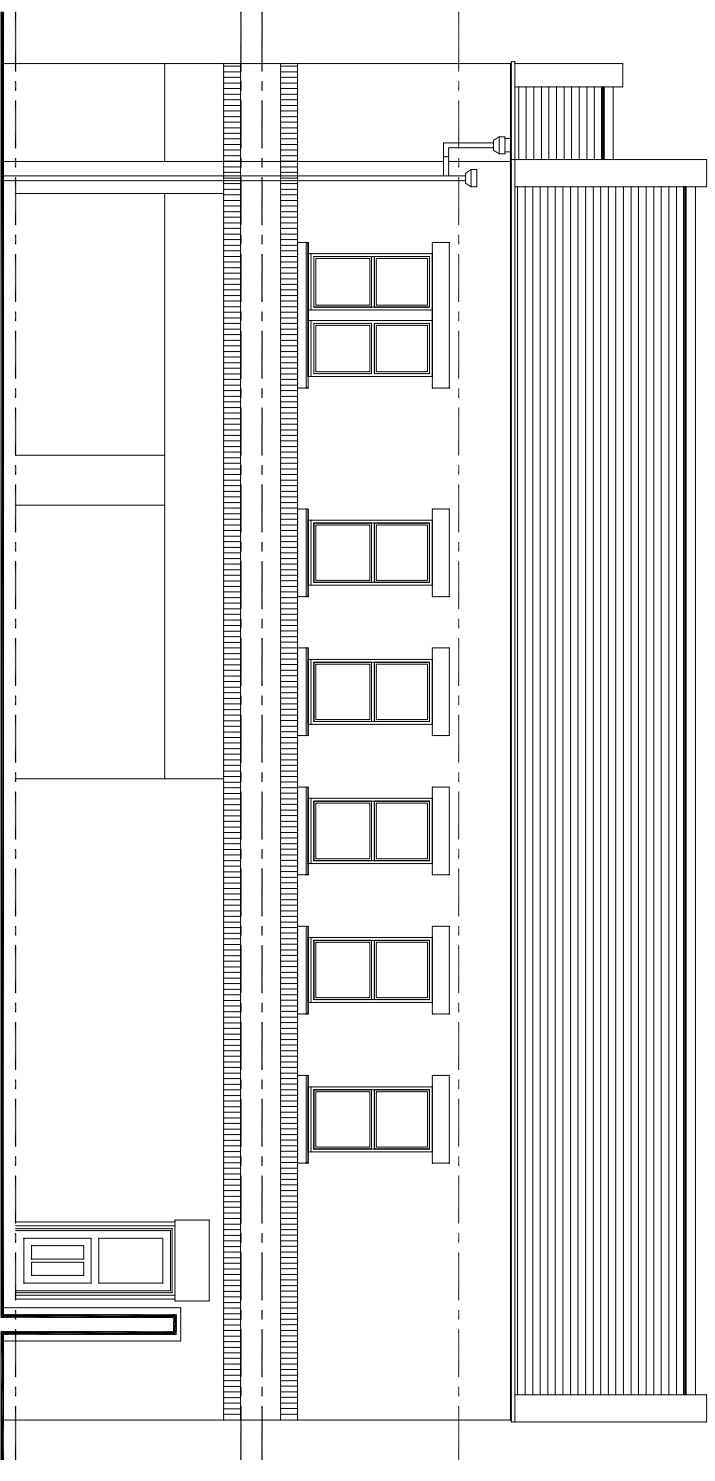


03 SIDE ELEVATION SOUTH - EXISTING

Scale 1:100

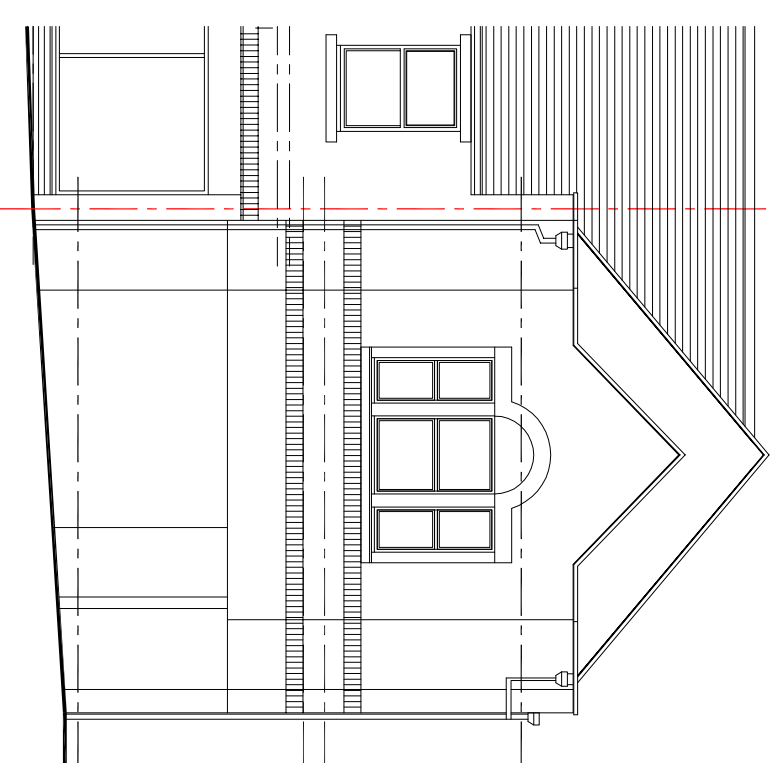

04 FRONT ELEVATION WEST - EXISTING

Scale 1:100

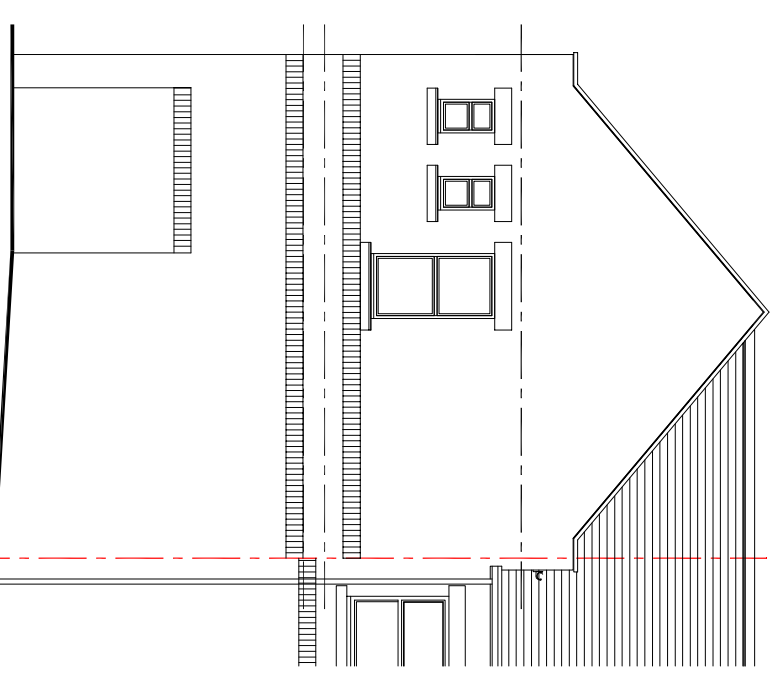

05 REAR ELEVATION EAST - EXISTING

Scale 1:100

The use of this data/drawing by the recipient acts as an agreement of the following statements:
 If you do not agree with any of the following information supplied to you please do not use the data/drawing and report any discrepancies in writing to JGS Consulting Limited before proceeding.
 All drawings are based upon site information supplied by third parties/sub contractors and as such their accuracy cannot be guaranteed.
 All features are approximate and subject to clarification by a detailed topographical survey, statutory service enquiries and confirmation of the legal boundaries.
 Check all dimensions on site.
 Do not scale the drawing.

JGS CONSULTING LTD

UNIT 6, RAKE HOUSE FARM
 RAKE LANE
 NORTH SHIELDS
 NE29 8EQ

Scale 1 : 100 @ A3	Date 26 November 2015
Drawing Number 080(20)02	Drawing By H10

Status

Planning Issue

Revision Issue
Issue 01

Drawing Title
Layout + Elevation as Proposed

Address
61 Fowler Street
South Shields
Tyne and Wear
NE33 1NS