




ST0039/16 FUL



Front Elevation Proposed



Rear Elevation Proposed

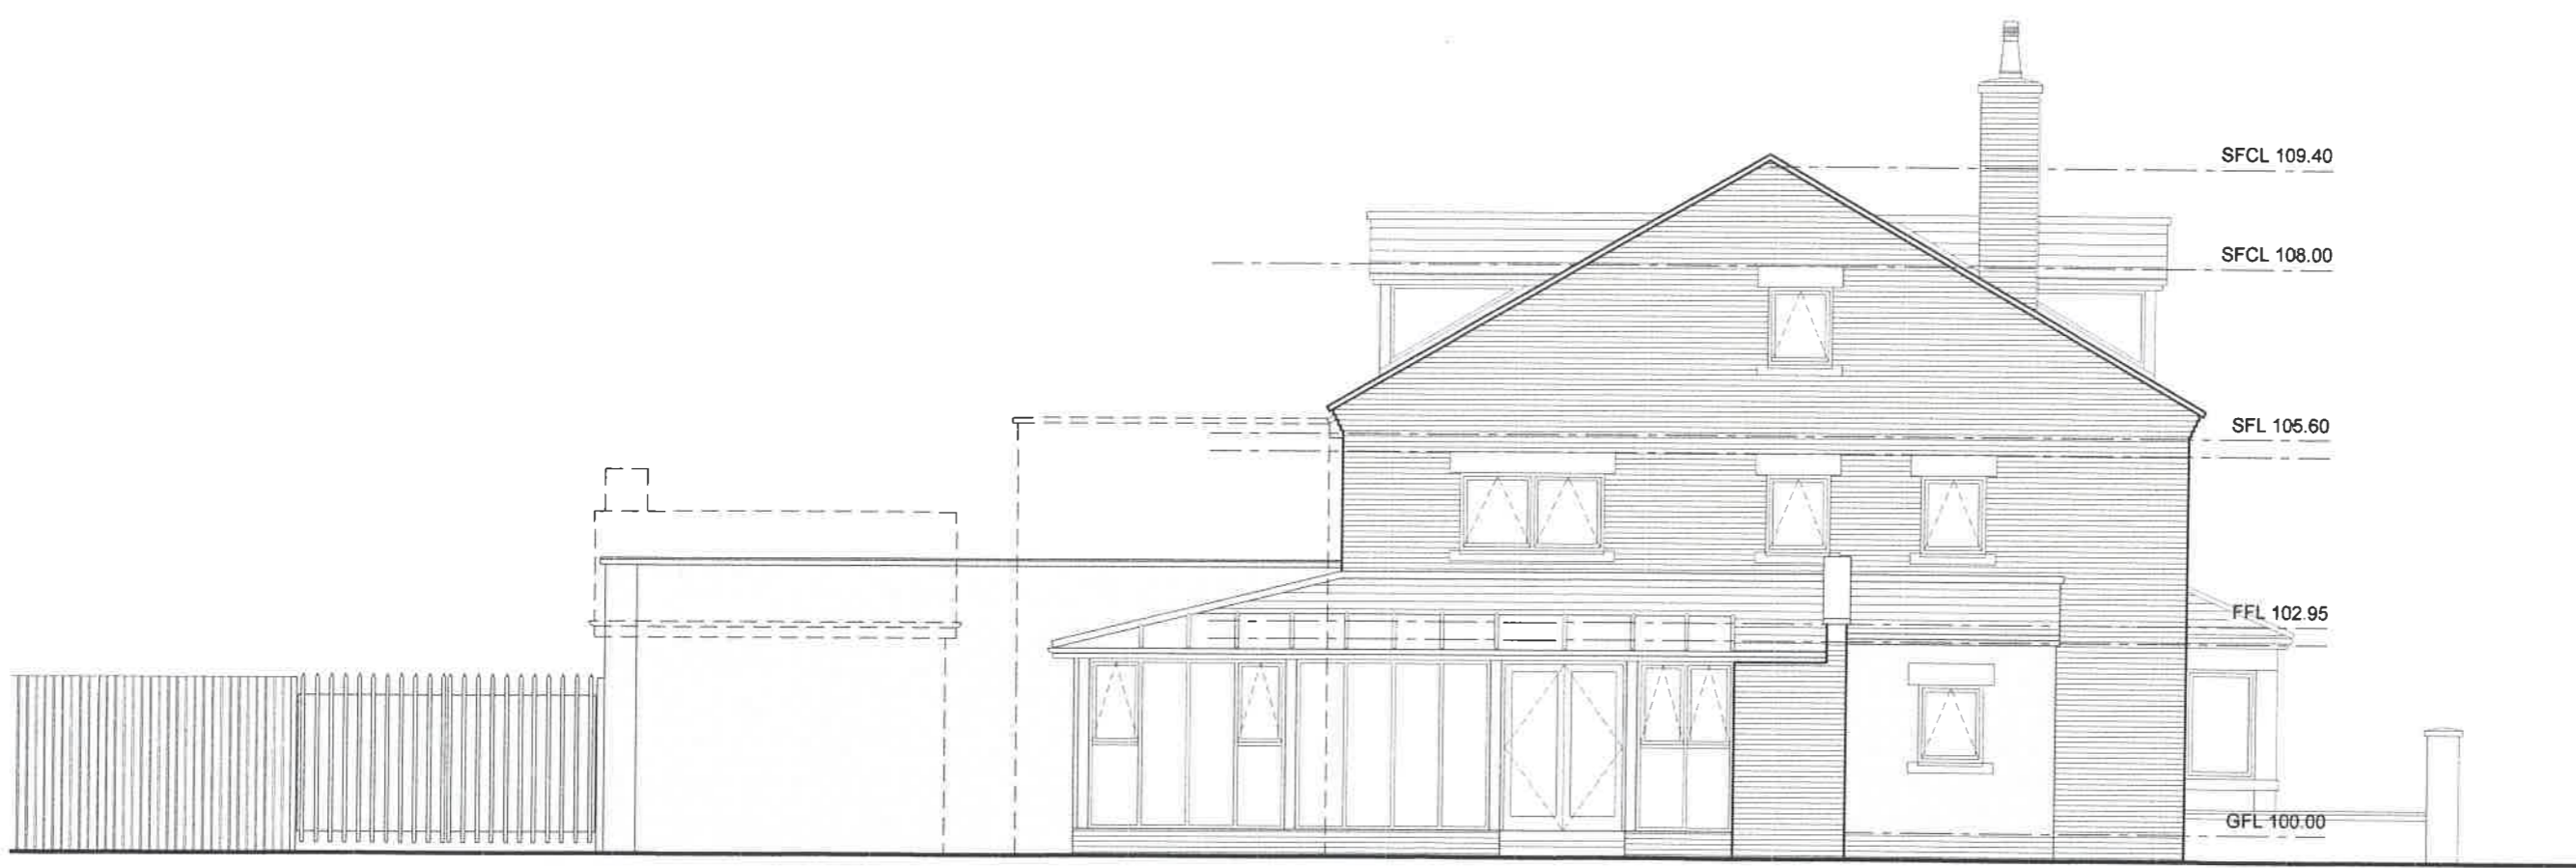

Side Elevation Proposed


SCHEME "F"

PLANNING BUILDING REGULATION ISSUE

©COPYRIGHT : ALL RIGHTS RESERVED THIS DRAWING MUST NOT BE REPRODUCED IN ANY WAY WITHOUT WRITTEN PERMISSION  
 DO NOT SCALE : THE CONTRACTOR IS RESPONSIBLE FOR CHECKING DIMENSIONS ON SITE, DO NOT SCALE FROM THIS DRAWING  
 IF IN DOUBT PLEASE CONTACT THE OFFICES OF D.M.FLEMING - BUILDING DESIGN CONSULTANT.

11, FOLLONBY TERRACE  
 WEST BOLDON/EAST BOLDON  
 TYNE AND WEAR  
 NE36 0BZ

Drawn: D.M.Fleming  
 Date: 10/12/2015  
 Scale: 1:100 at A3

 

D.M.FLEMING  
 BUILDING DESIGN CONSULTANT  
 The Coachhouse - Langhorne - Morpeth  
 Northumberland NE61 3LJ  
 Tel: 01670790744 Mobile: 07785591282  
 Email: dmflaming@bt.com  
 Web Address: www.dmflaming.co.uk

Elevations Proposed

2658	L(2)-20	F
------	---------	---