

NOTES:


DO NOT SCALE FROM THIS DRAWING.

1. This drawing is copyright of WardmanBrown. WardmanBrown is a trading name of Wardmans Architectural Services Limited.
2. All dimensions to be verified on site prior to any shop or site works being commenced.
3. Any discrepancies to be reported to the Designer BEFORE any work is put in hand.
4. This drawing must be read in conjunction with relevant consultants and specialists drawings.
5. This drawing must be read in conjunction with the drawings specified.

CDM 2015 - (Refer to Project Health & Safety Information)

HAZARDS


1. Live services adjacent/on site.
2. Excavations - Ground Collapse
3. Handling major components
4. Working at height - Falling
5. Machinery & Equipment
6. Ensure all blockwork has a minimum crushing strength of 3.5N/mm²
7. The weight of each block must not exceed 20Kg

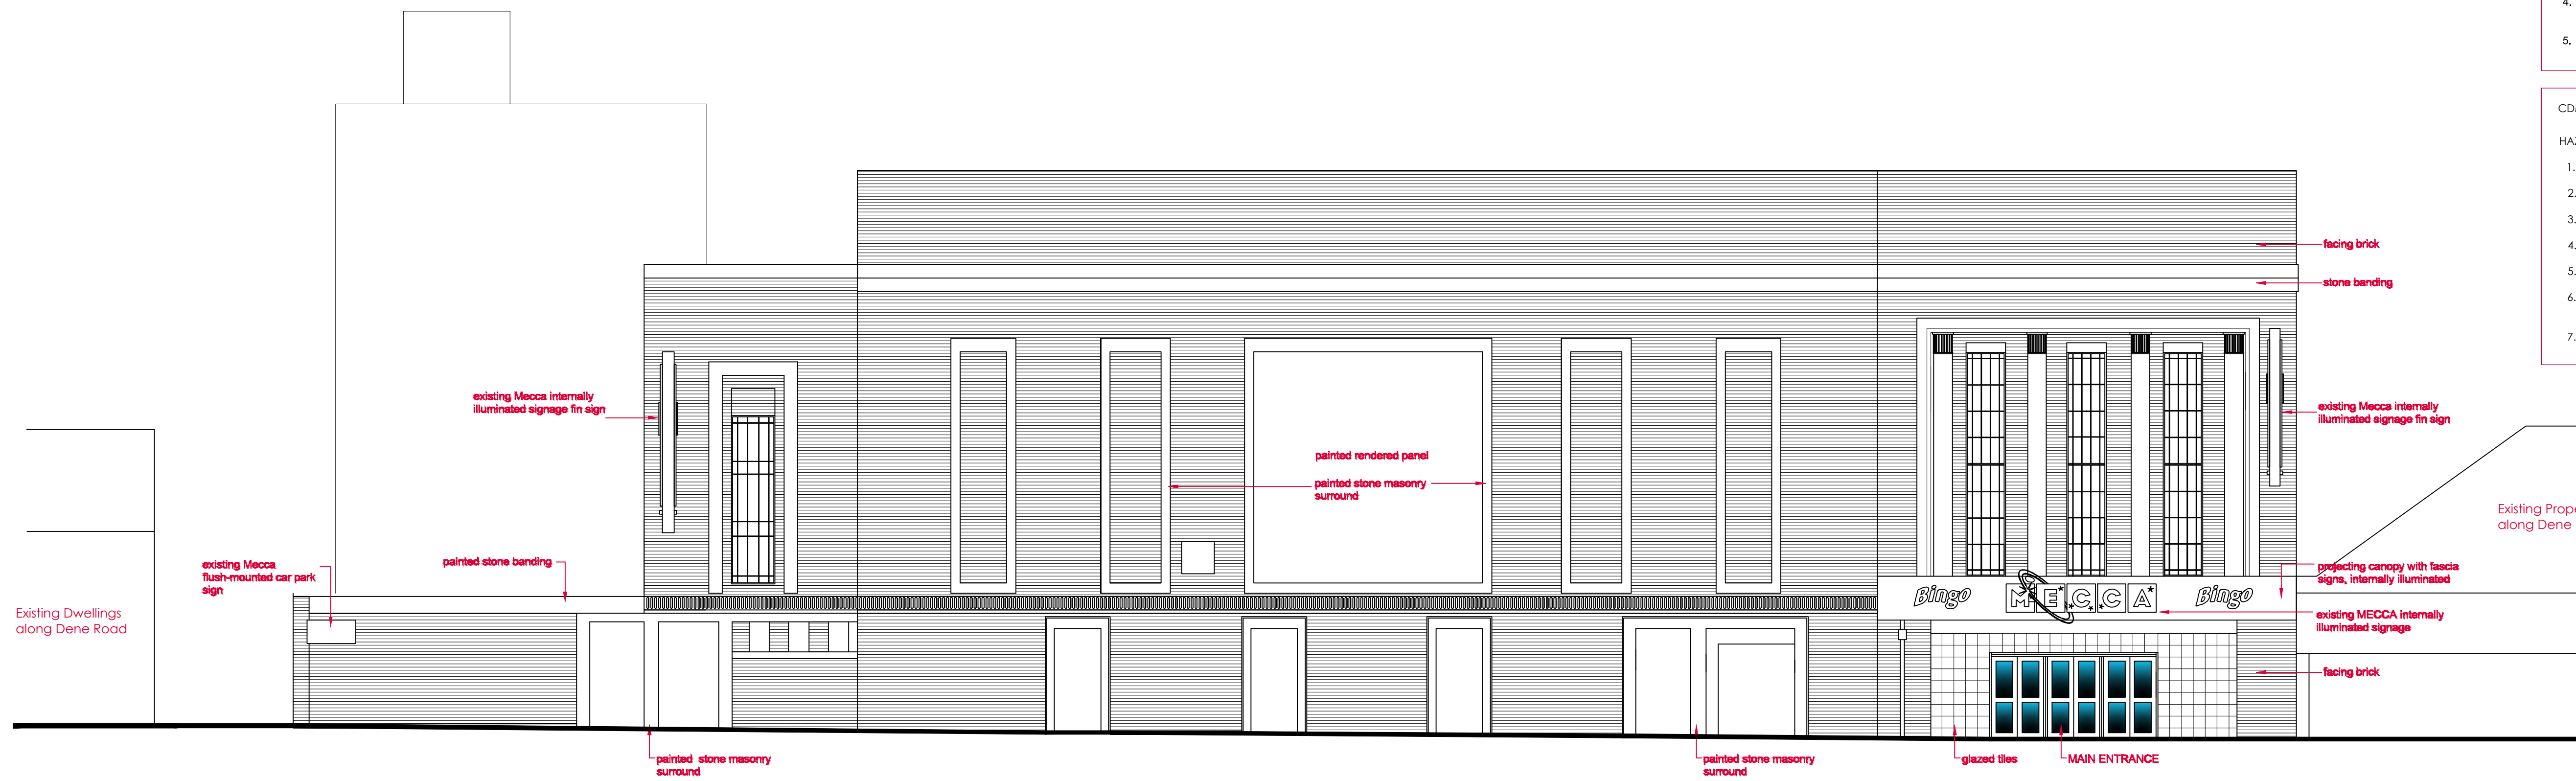


EXISTING FRONT (SOUTH) ELEVATION TO DEAN ROAD

REV	DATE	DETAILS
A	16-02-16	Height of Dwellings along Dene Road added

REVISIONS:

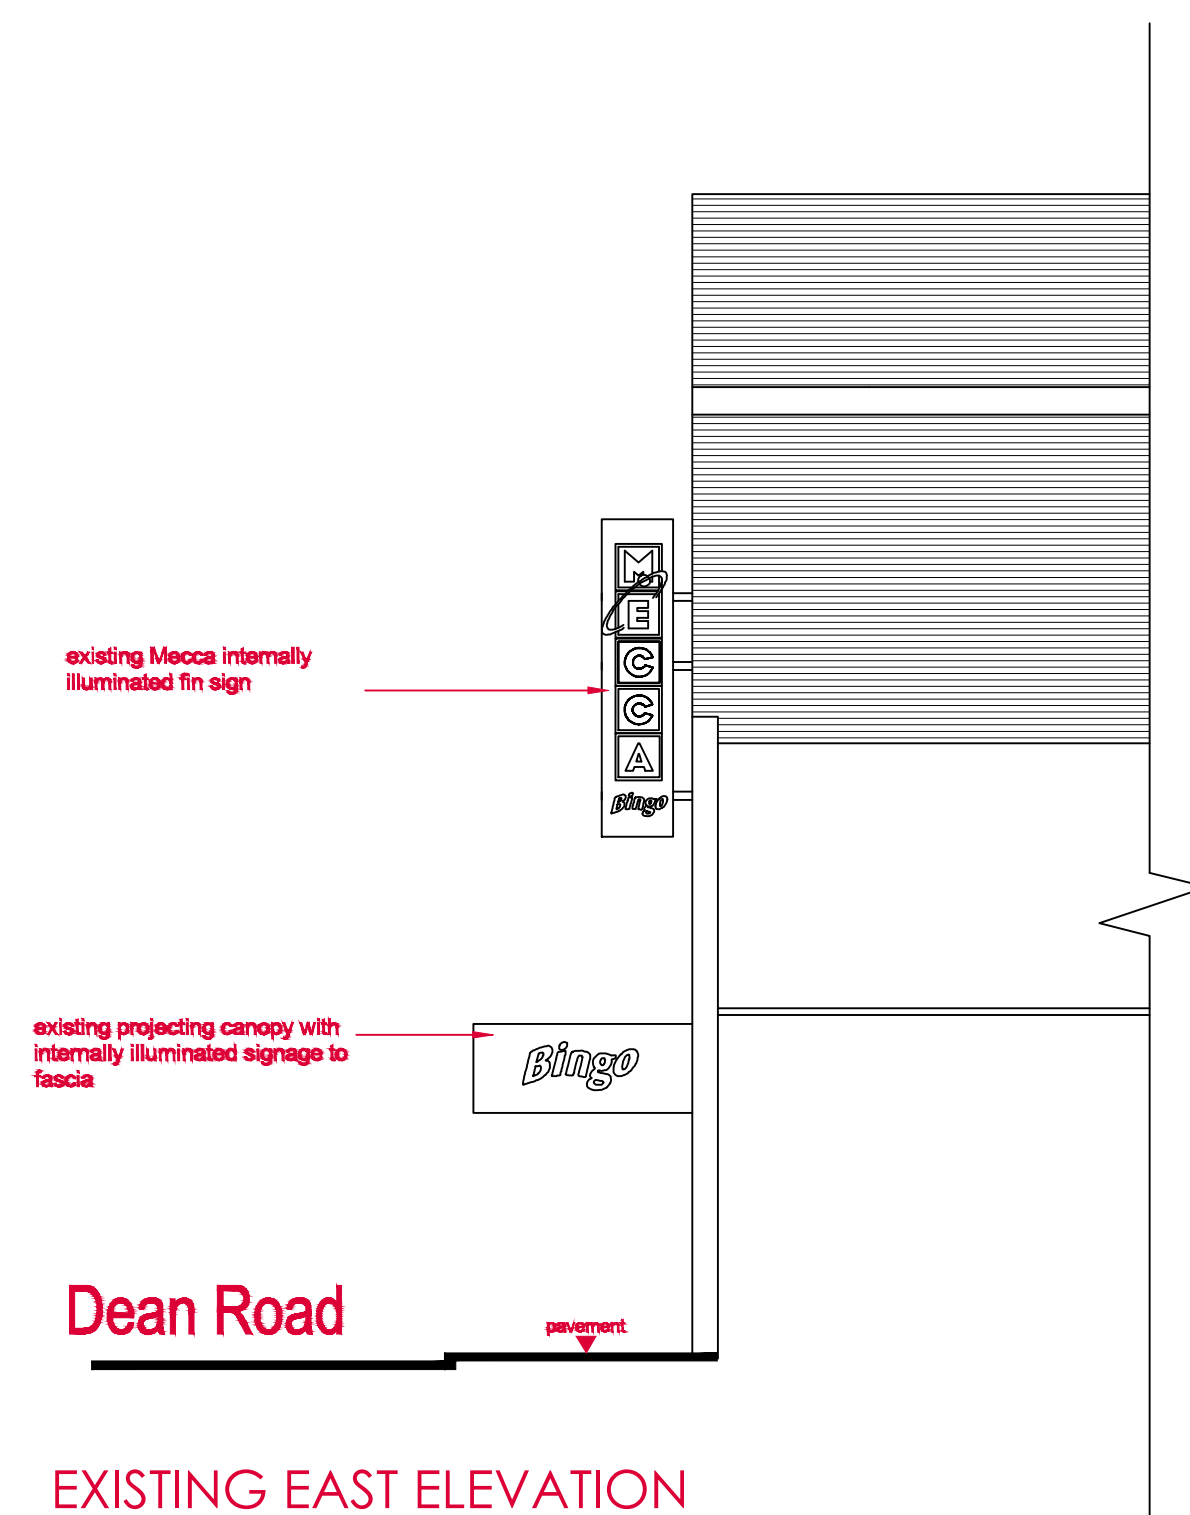

EXISTING EAST ELEVATION

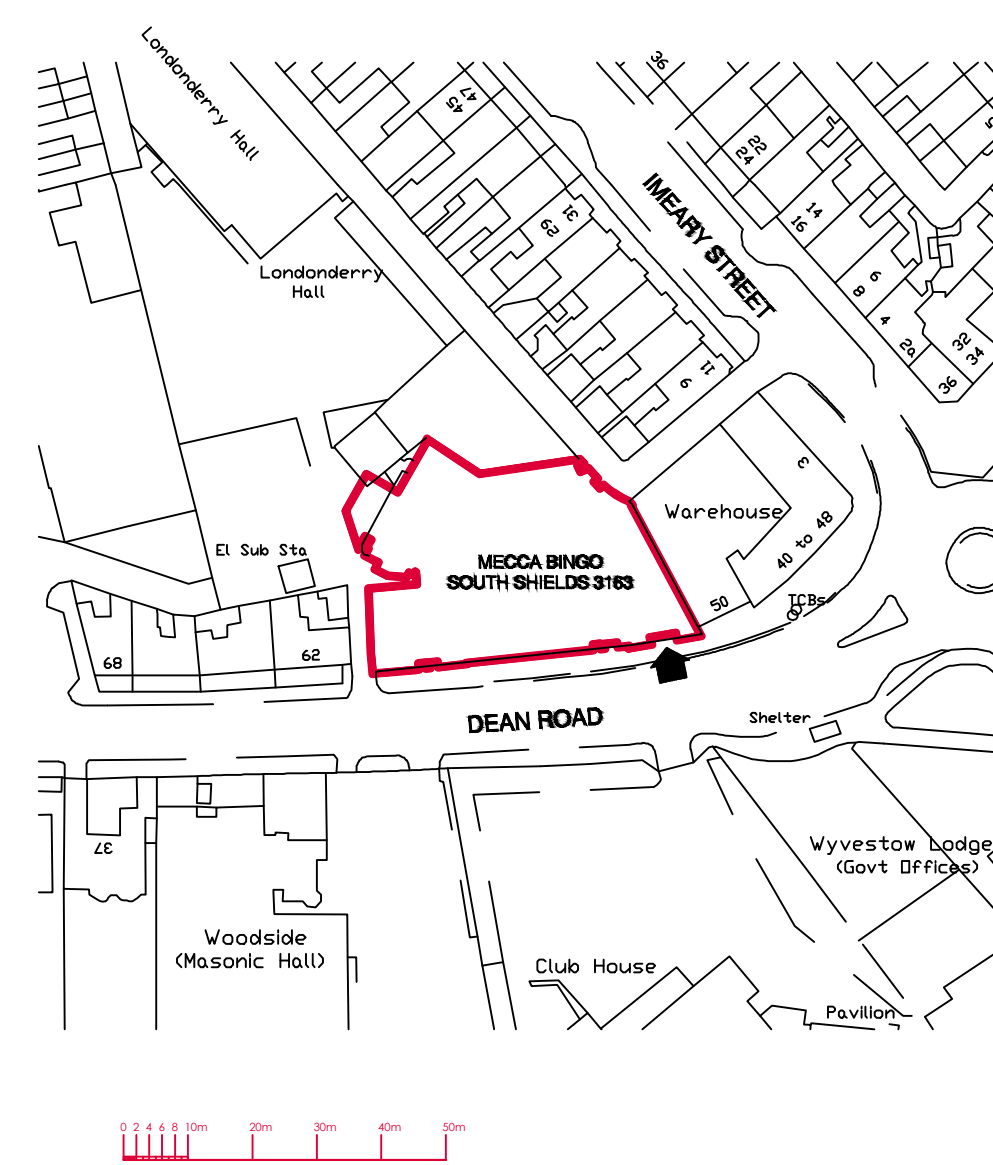

LOCATION PLAN



Wardman Brown

Hilamie, Bellerby, Leyburn
North Yorkshire DL8 5QP
Tel: 01969 600251
info@wardmanbrown.com
www.wardmanbrown.com



PLANNING DRAWING

CLIENT: Dennis Harley Developments Ltd
PROJECT: PROPOSED ALTERATIONS Mecca Bingo, Dean Road, South Shields
DRAWING TITLE: Existing Elevations Sheet 1 of 2
PURPOSE OF ISSUE: PLANNING DRAWING
SCALE: 1:100 @ A1 or 1:200 @ A3
DATE: July 2015 DRAWN:LSW DRG REVISION:
DRAWING NO: L015010 - 003 A