


EXISTING WEST ELEVATION

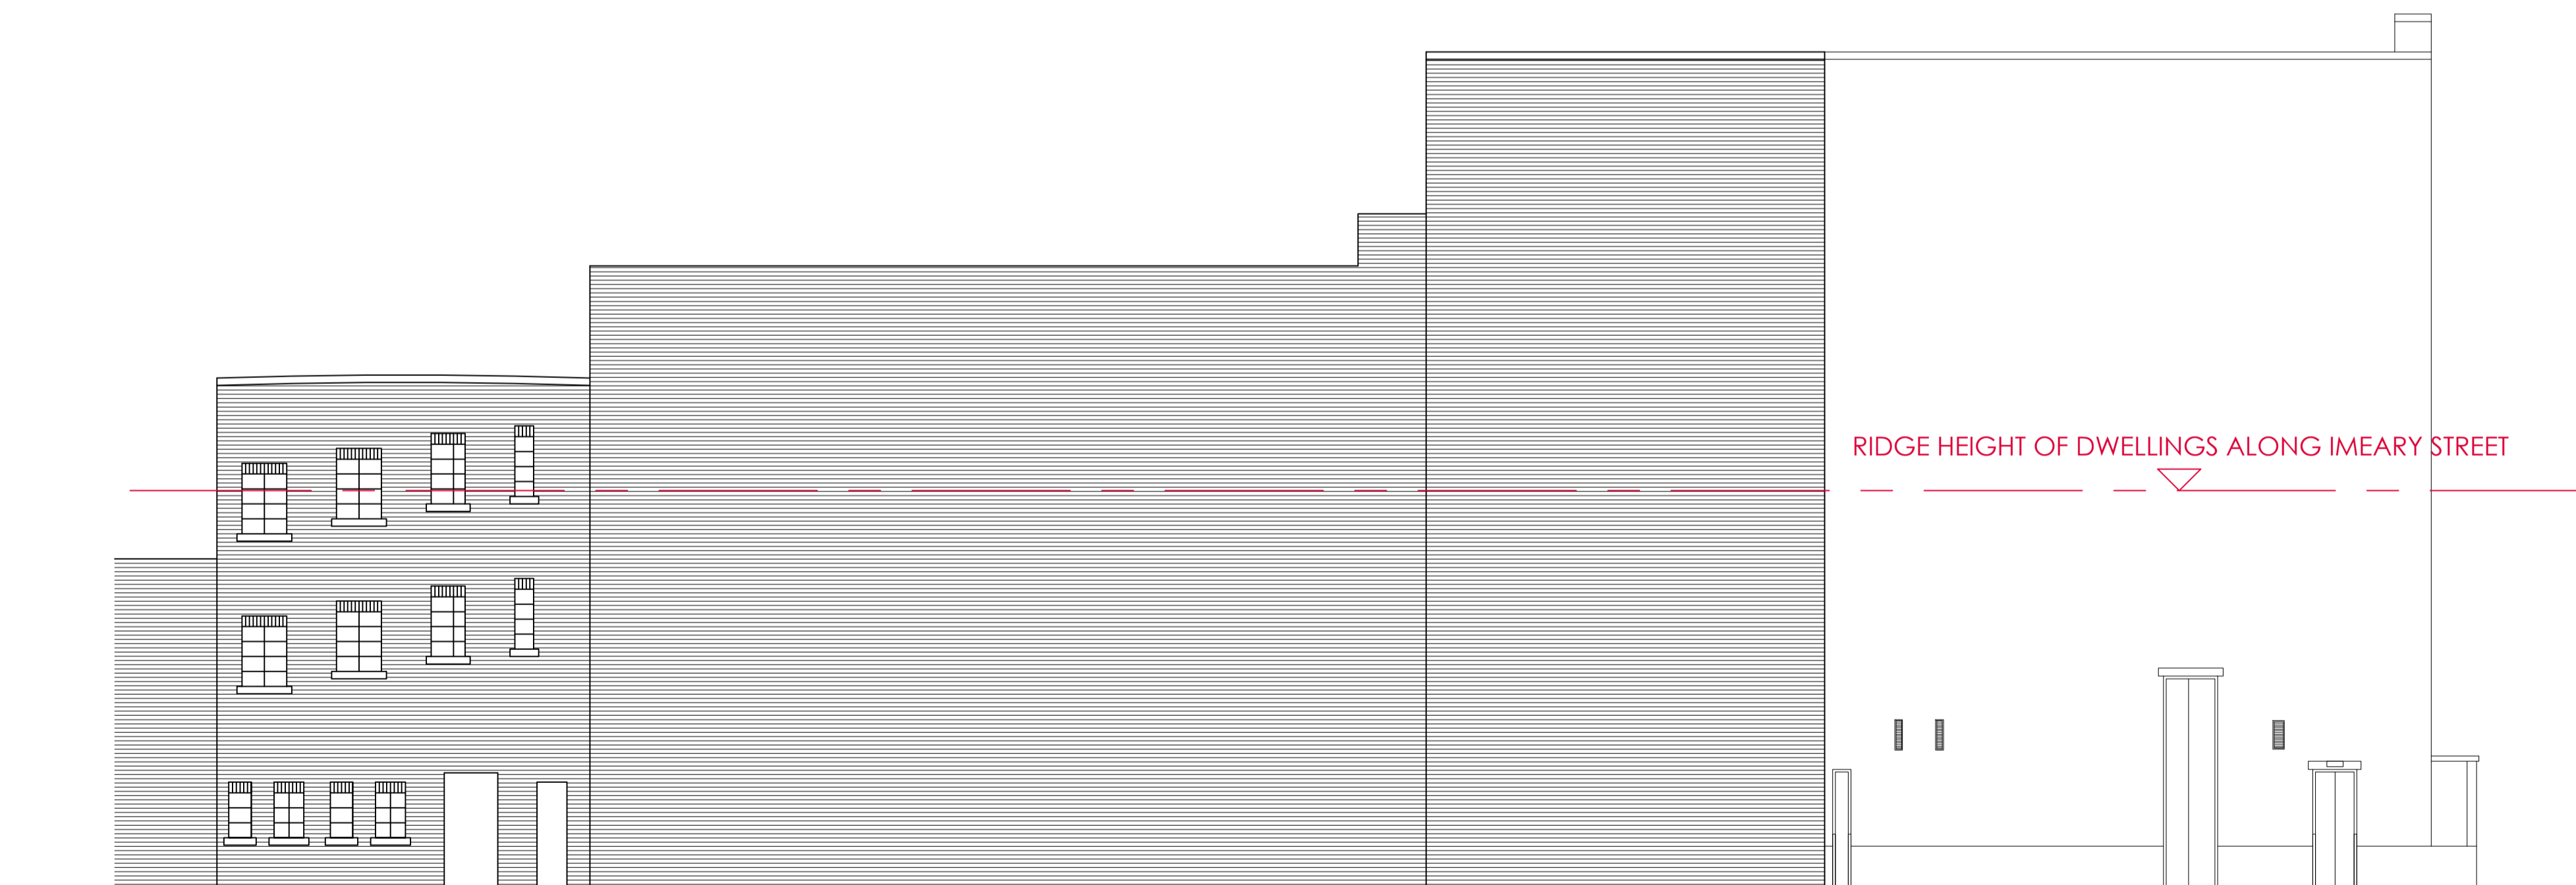

EXISTING NORTH ELEVATION

NOTES:

DO NOT SCALE FROM THIS DRAWING.

1. This drawing is copyright of WardmanBrown. WardmanBrown is a trading name of Wardmans Architectural Services Limited.
2. All dimensions to be verified on site prior to any shop or site works being commenced.
3. Any discrepancies to be reported to the Designer BEFORE any work is put in hand.
4. This drawing must be read in conjunction with relevant consultants and specialists drawings.
5. This drawing must be read in conjunction with the drawings specified.

CDM 2015 - (Refer to Project Health & Safety Information)

HAZARDS

1. Live services adjacent/on site.
2. Excavations - Ground Collapse
3. Handling major components
4. Working at height - Falling
5. Machinery & Equipment
6. Ensure all blockwork has a minimum crushing strength of 3.5N/mm²
7. The weight of each block must not exceed 20Kg

REV	DATE	DETAILS
A	16-02-16	Height of Dwellings along Imeary Street indicated

REVISIONS:



Wardman Brown

Hilamie, Bellerby, Leyburn
 North Yorkshire DL8 5QP
 Tel: 01969 600251
 info@wardmanbrown.com
 www.wardmanbrown.com



PLANNING DRAWING

CLIENT: Dennis Harley Developments Ltd		
PROJECT: PROPOSED ALTERATIONS Mecca Bingo, Dean Road, South Shields		
DRAWING TITLE: Existing Elevations Sheet 2 of 2		
PURPOSE OF ISSUE: PLANNING DRAWING		
SCALE: 1:100 @ A1 or 1:200 @ A3		
DATE: July 2015	DRAWN:LSW	DRG REVISION:
DRAWING NO: L015010 - 004		A