


DRAWING No. PT-03-16					
CLIENT: MR & MRS TINSLEY					
ADDRESS: 62 WELLANDS LANE, WHITBURN, SUNDERLAND, SR67BJ					
FOR DRAWINGS TEL: 07786364952					
TITLE: PROPOSED SITE PLAN	REV	DATE	SCALE	SHEET	SIZE
	0	FEB - 2016	1:200	1	A3

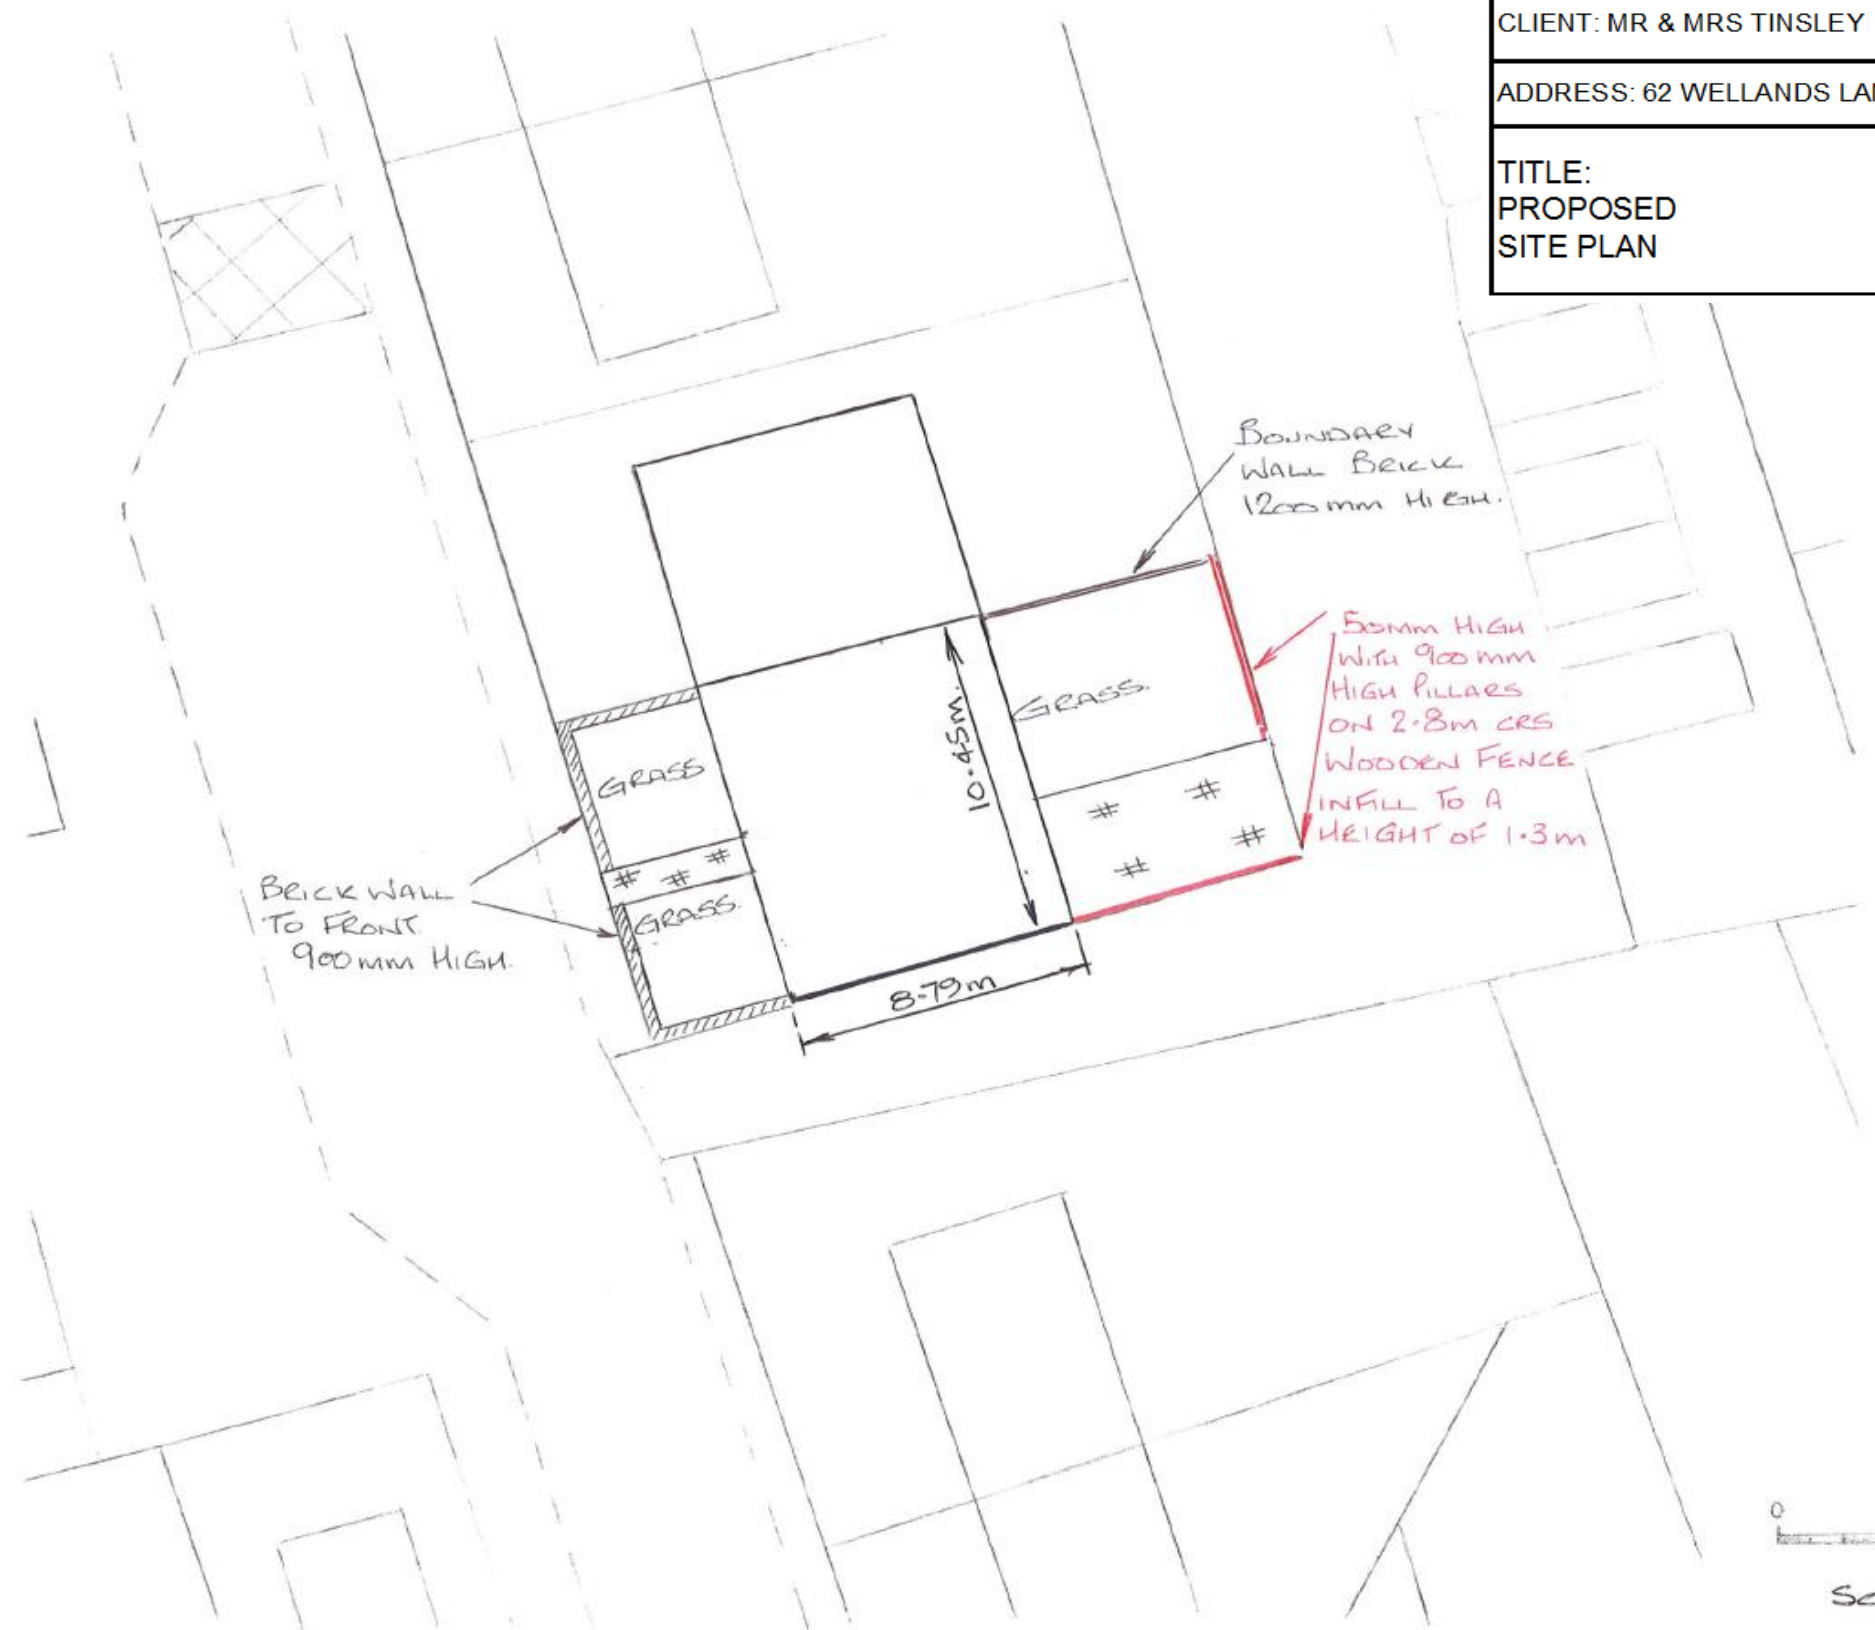

PROPOSED SITE PLAN