

PUBLIC FOOTPATH


EXISTING GROUND FLOOR PLAN




EXISTING FRONT ELEVATION



EXISTING SIDE ELEVATION

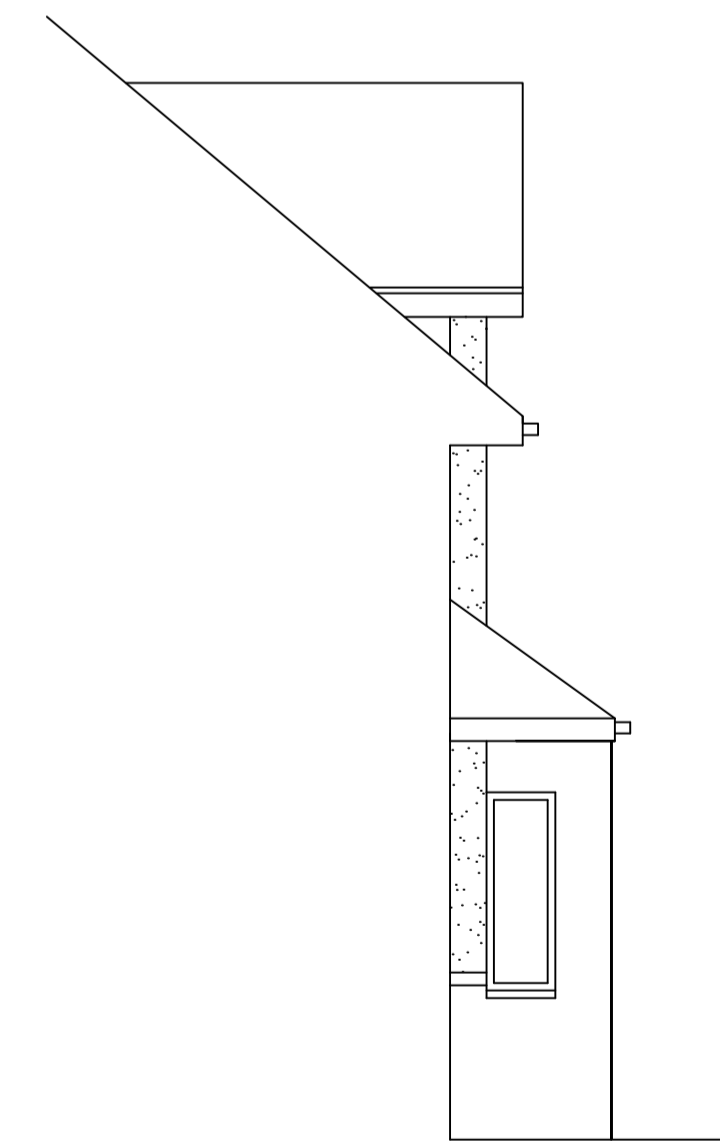

EXISTING SIDE ELEVATION

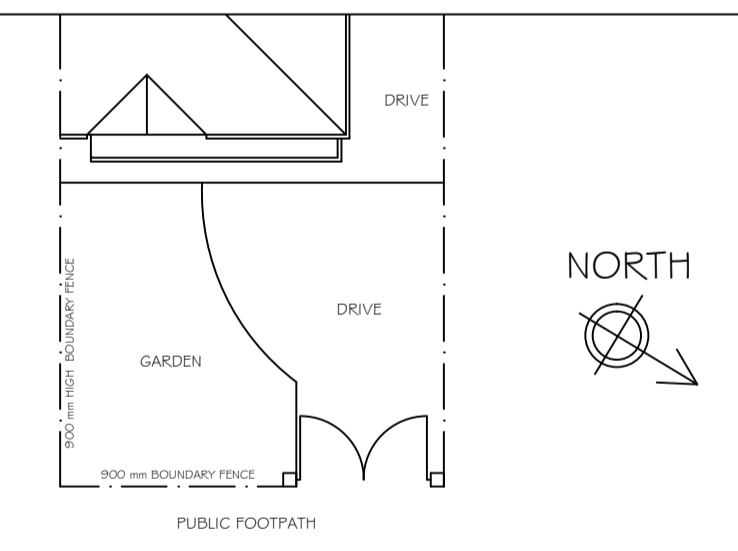

EXISTING SITE LAYOUT PLAN
SCALE 1:200

REVISION	DESCRIPTION	DRAWN BY	DATE

KB design
Architectural Services

SUITE 3,
TOWN HALL CHAMBERS,
7 BEACH ROAD,
SOUTH SHIELDS,
TYNE & WEAR,
NE33 2QA.
TEL : 0191 4566983
Email : mail@kbdesign.org.uk

TITLE
PROPOSED WC EXTENSION
BEDEBURN HEDWORTH LANE BOLDON COLLIERY
EXISTING PLANS & ELEVATIONS

SCALE 1:50 & 1:200	DATE 21.12.2015	DRAWN BY K.BUTLER
PROJECT No 0420	DRAWING No 2294	Revision

THIS DRAWING AND/OR SPECIFICATION IS THE SOLE PROPERTY AND COPYRIGHT OF KB DESIGN AND MAY NOT BE DISCLOSED TO ANY THIRD PARTY OR REPRODUCED IN WHOLE OR IN PART WITHOUT THE PRIOR CONSENT OF AN AUTHORISED REPRESENTATIVE OF KB DESIGN.