


1.

23, LANGFORD DRIVE
BOLDON NE35 9LJ



ST0064 / 16 HFUL

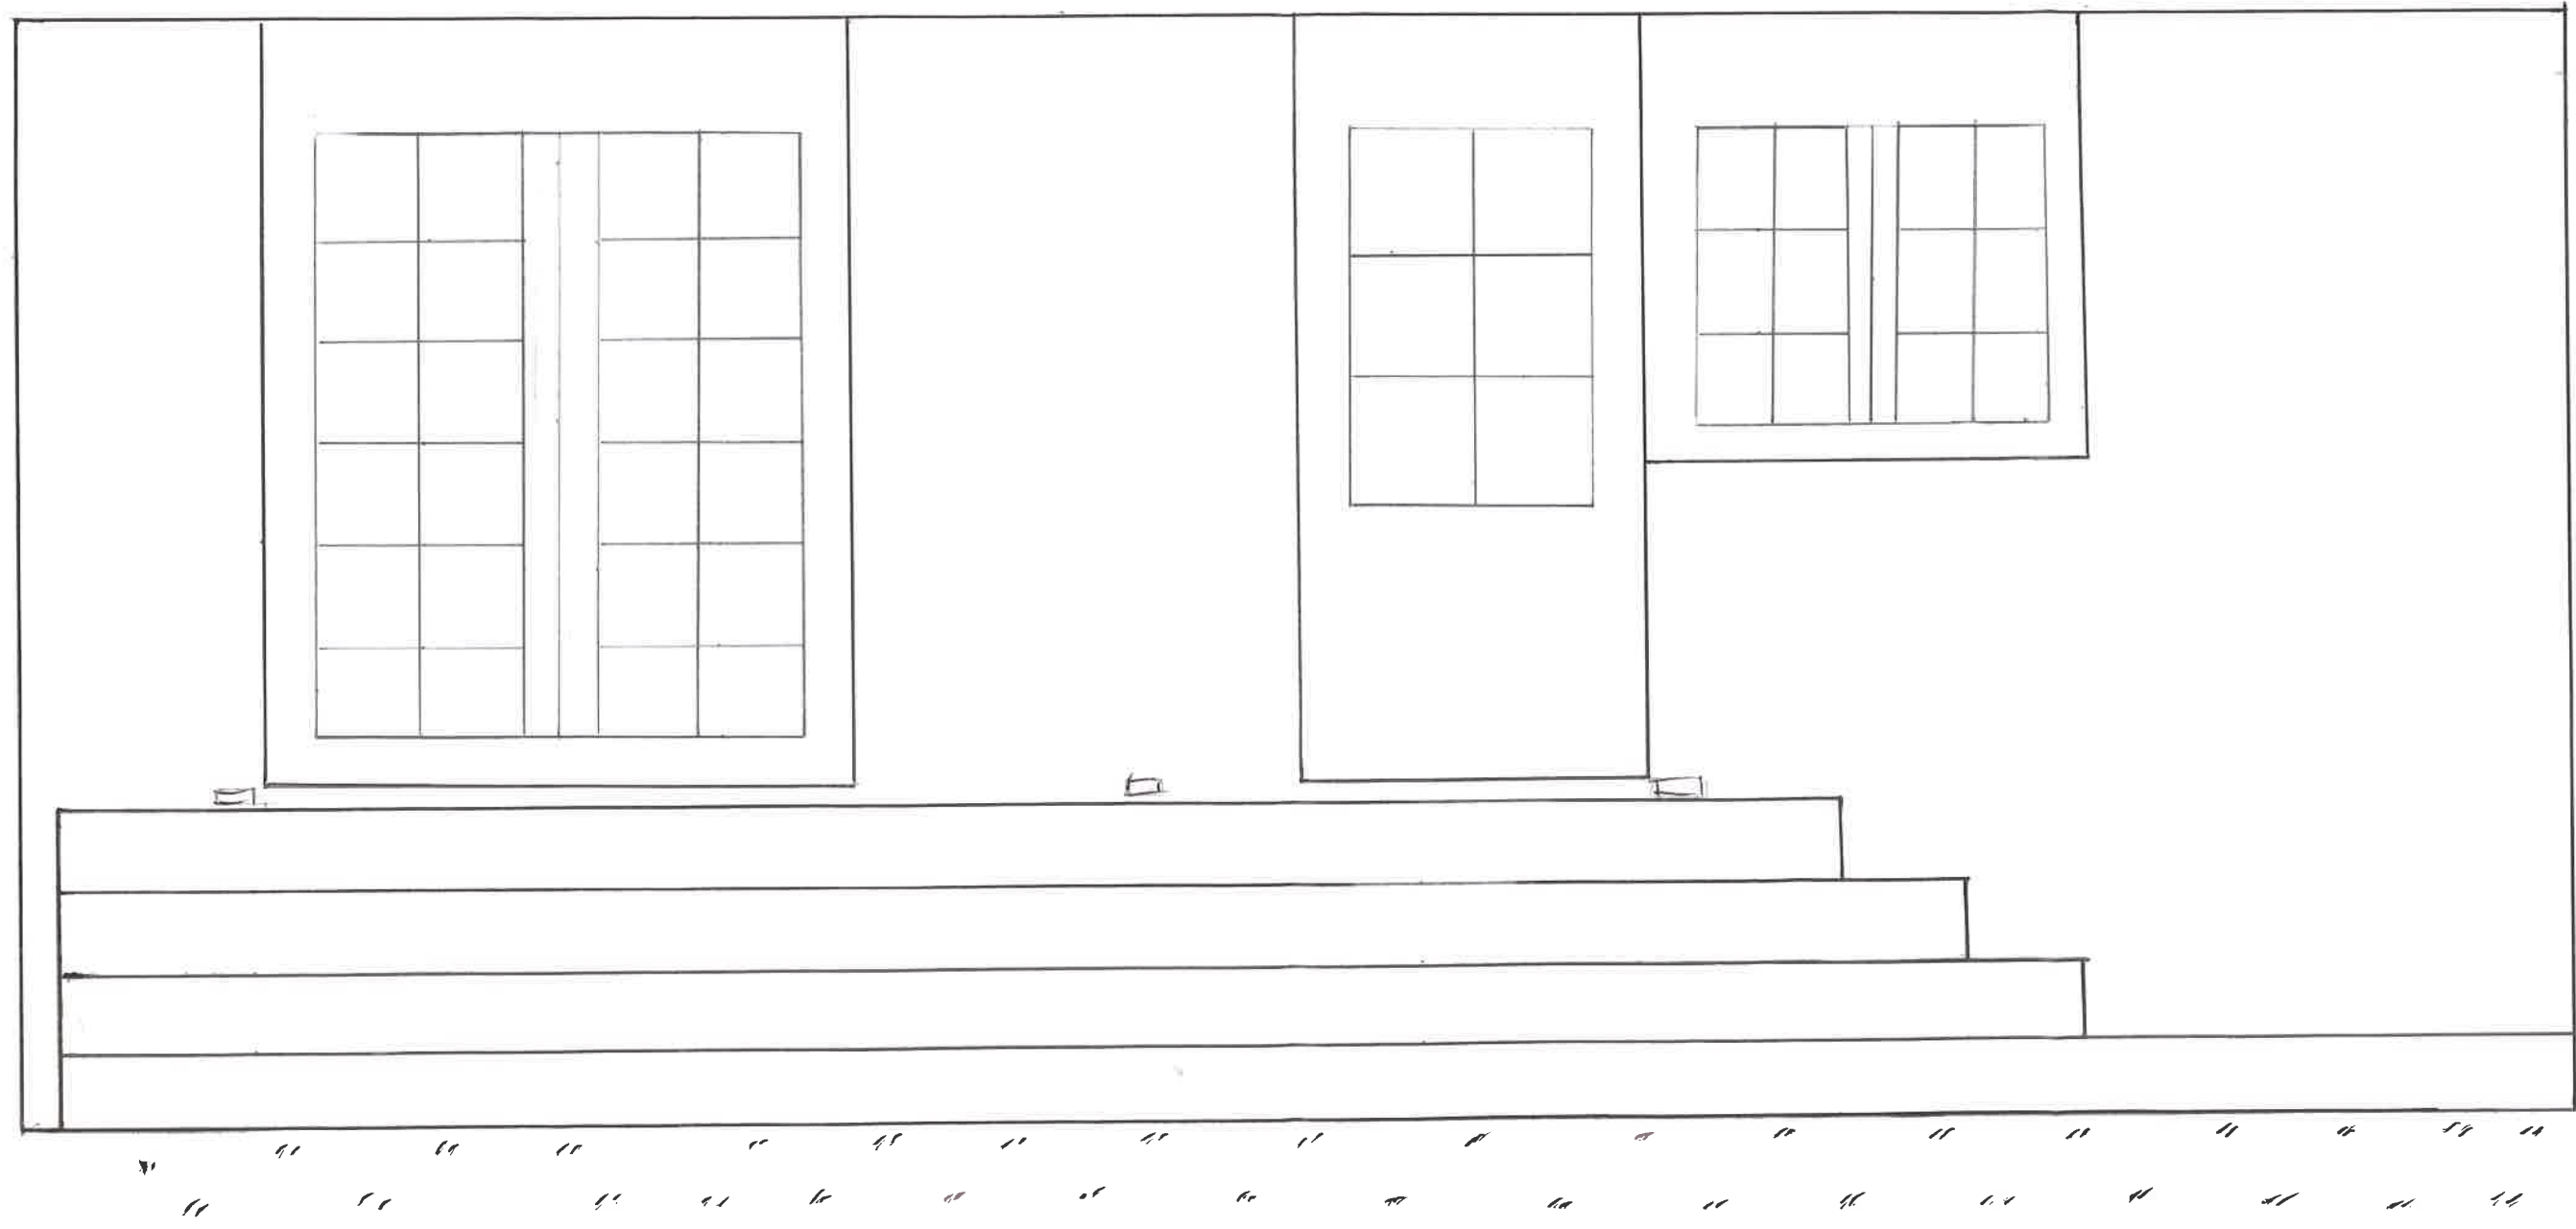

EXISTING REAR ELEVATION

SCALE 1:20