


2.

23 LANGFORD DRIVE
BOLDON NESS 9LJ

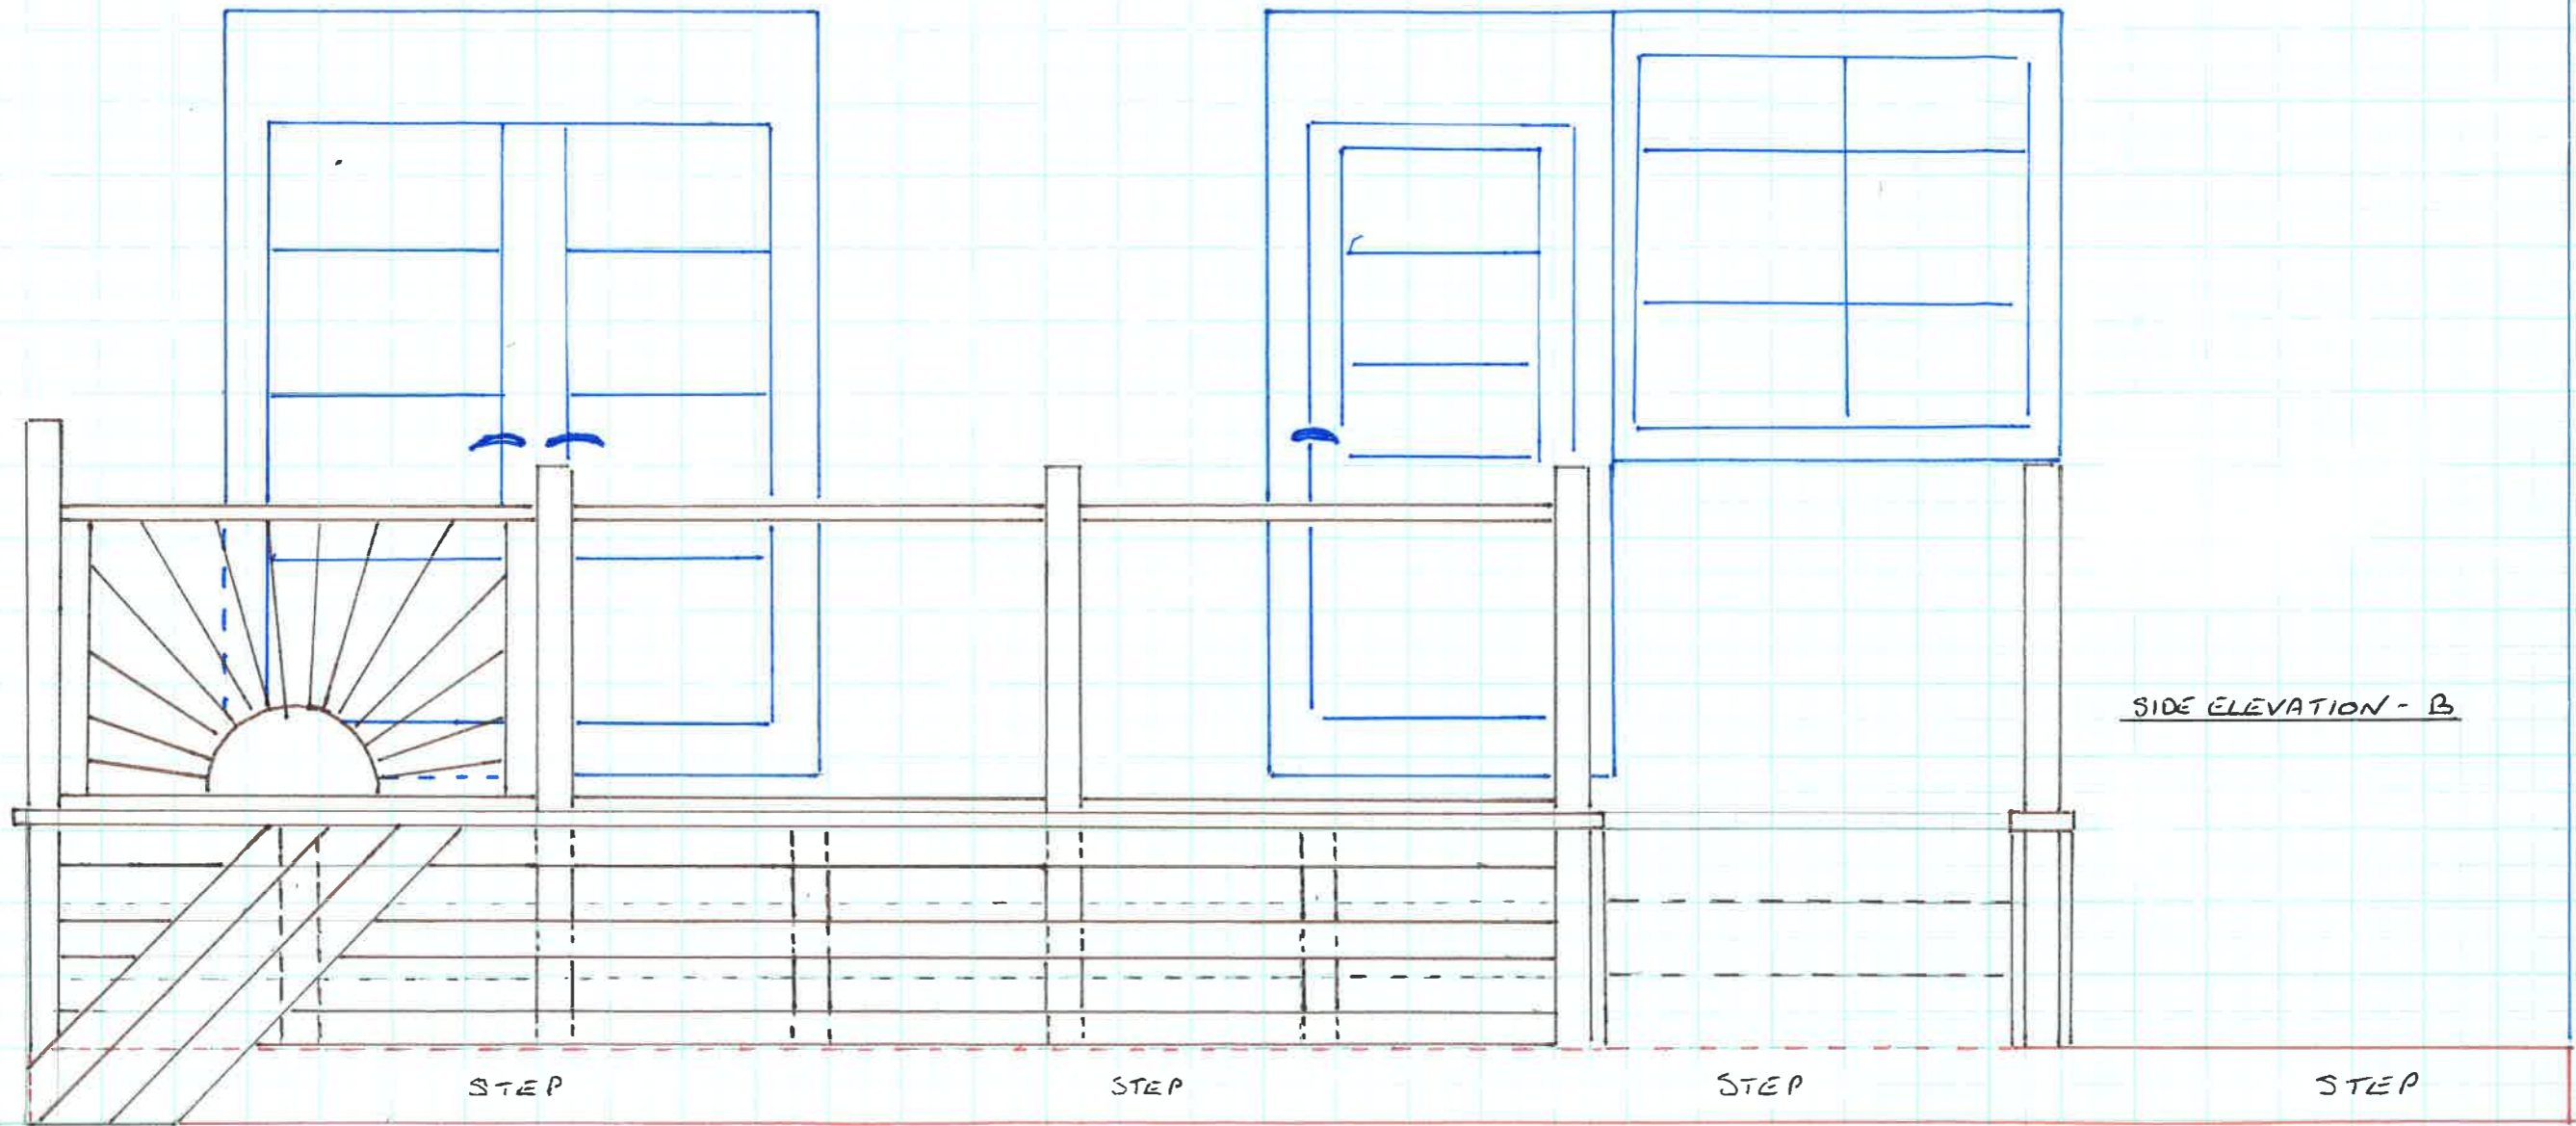

SIDE ELEVATION - B

SIDE ELEVATION A

PROPOSED REAR ELEVATION - NEW DECKING
(COVERING ORIGINAL STEPS)

SCALE 1:20
ST0064/16 HFUL

