


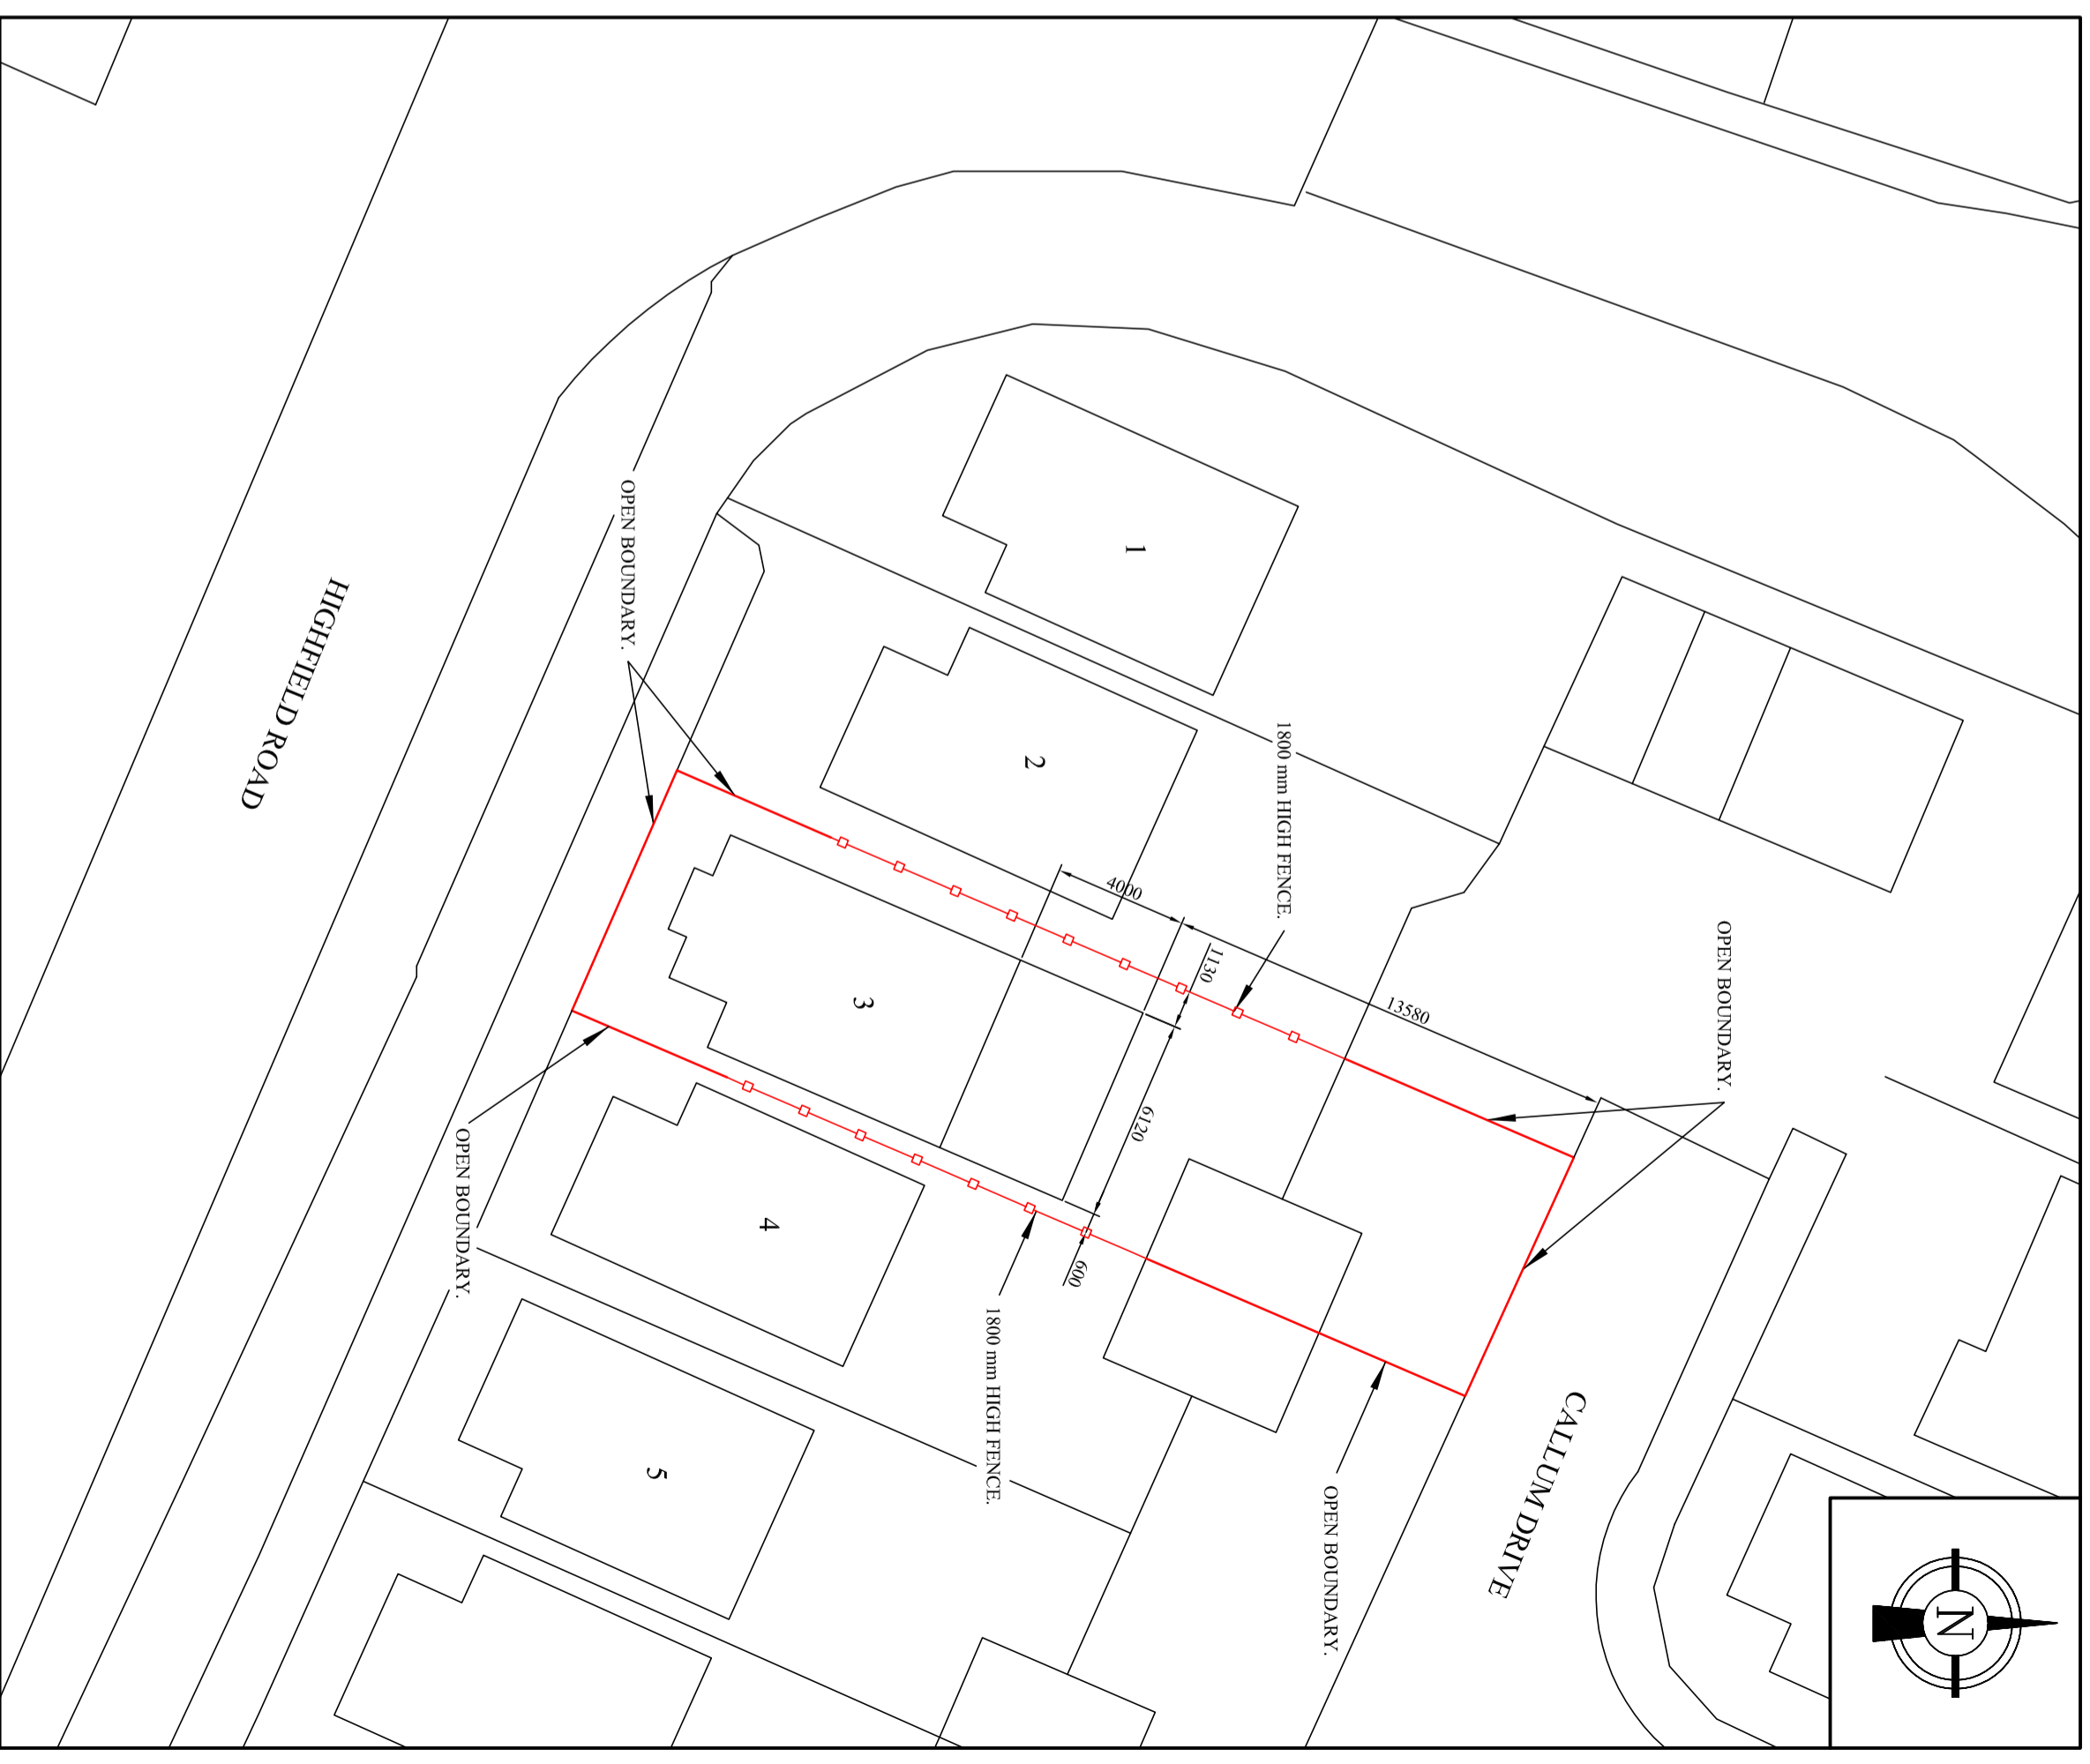

EXISTING SITE PLAN



PROPOSED SITE PLAN

ASSOCIATED DRAWINGS:-

- AD-15-74 - SHT. 1 - PROPOSED EXTENSION,
- AD-15-74 - SHT. 2 - EXISTING & PROPOSED SITE PLANS.

SUPPLIED BY: GETMAPPING - OS LICENSE NUMBER 100030848  
 A.D. DESIGNS - OS LICENSE NUMBER 100054430

DRAWING No. AD-15-74

CLIENT: MR & MRS COYNE

ADDRESS: 3 CALLUM DRIVE, SOUTH SHIELDS, NE34 6TZ

TITLE:

EXISTING AND PROPOSED SITE PLANS

REV	DATE	SCALE	SHT	SIZE
0	JAN - 2016	1:200	2	A2

FOR DRAWINGS TEL:- 0191 4204980 or 07970670053