




Side Elevation

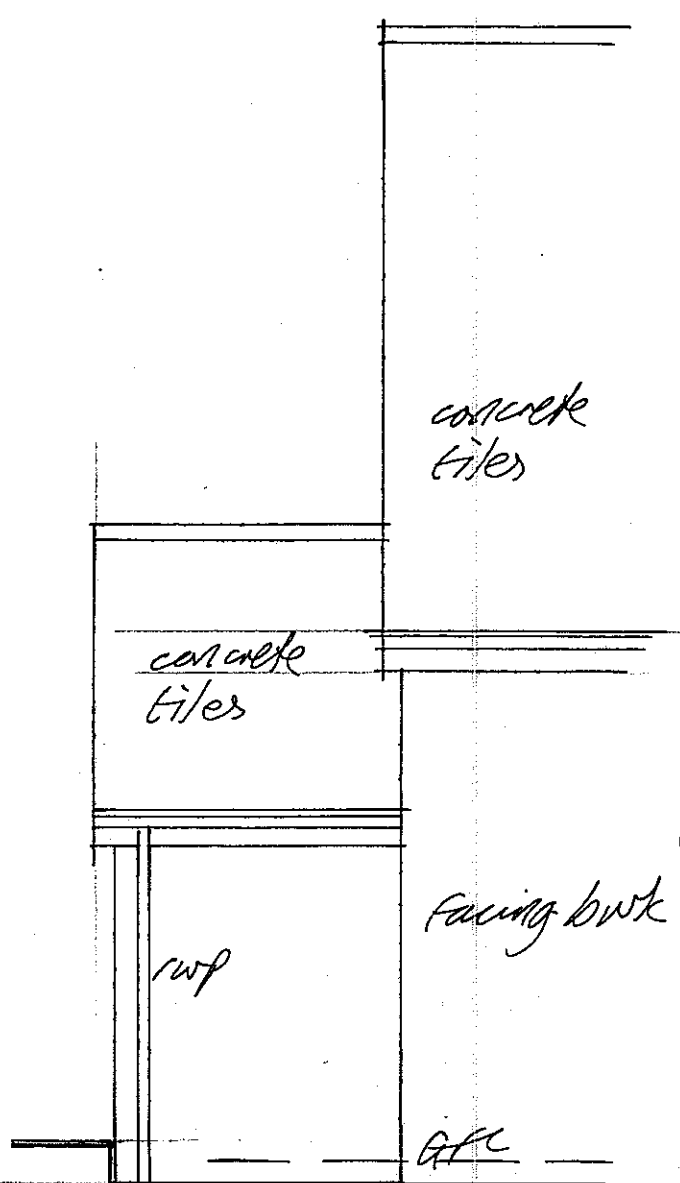


Rear Elevation

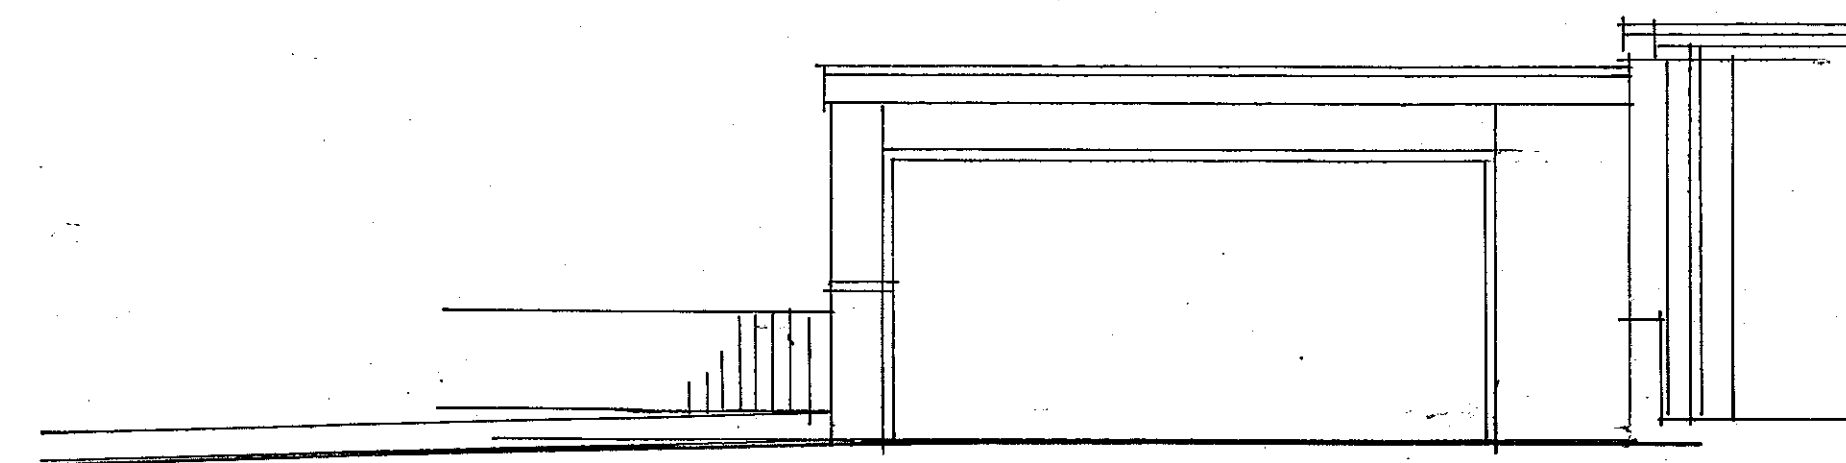

Side Boundary / Garage Elevation

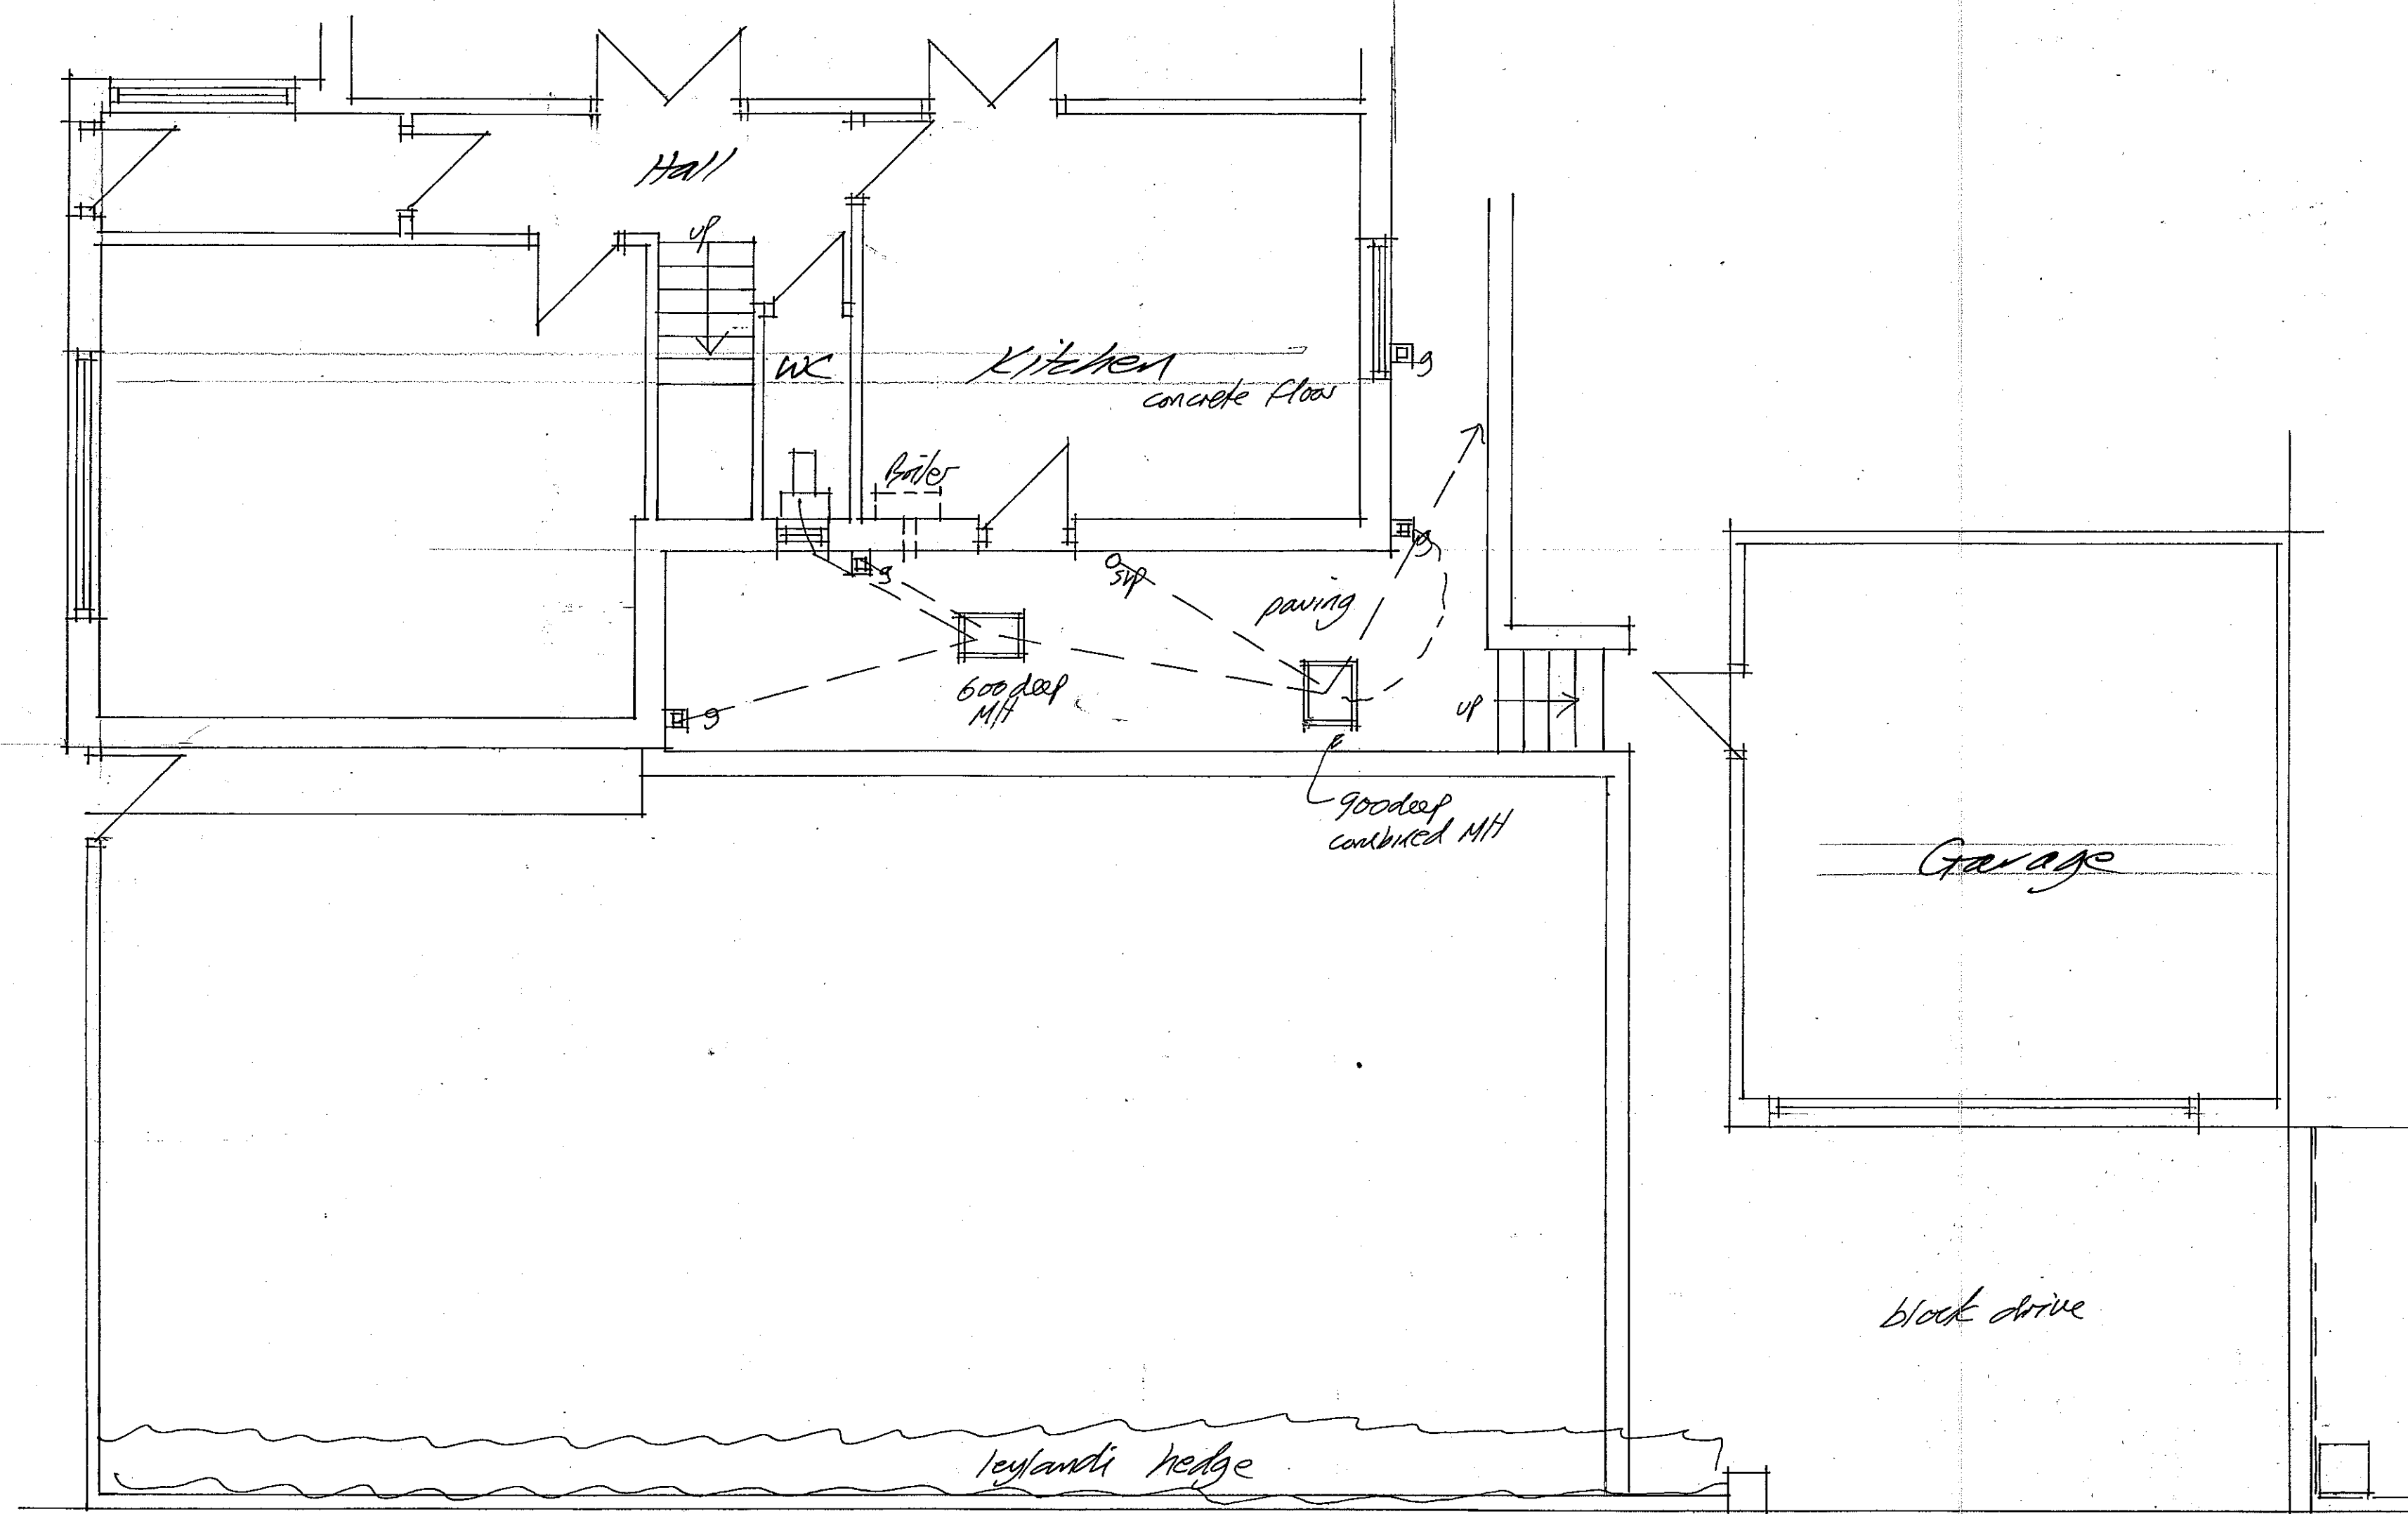

Ground Floor Plan

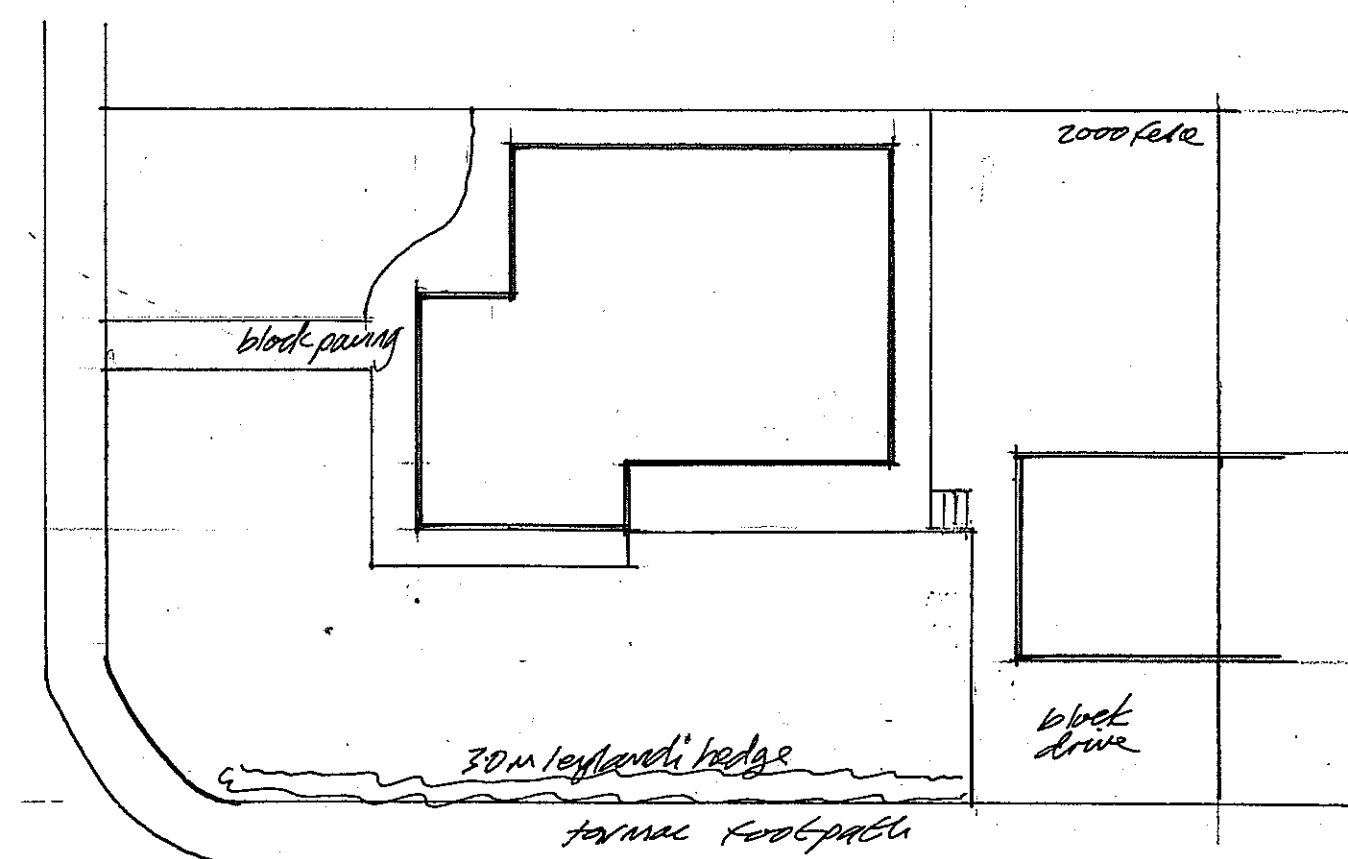

Site Plan 1:200

Proposed extension
 1 Buttermere
 Cleaton SL6 7QH
 For Mr. W. Ramsay
 0191-5364866

Existing layout
 Scale 1:50 @ A1 CB/11
 Date Oct '15

C. Perkins MCIOB
 Tel. 01740-644197