




Existing Side Elevation

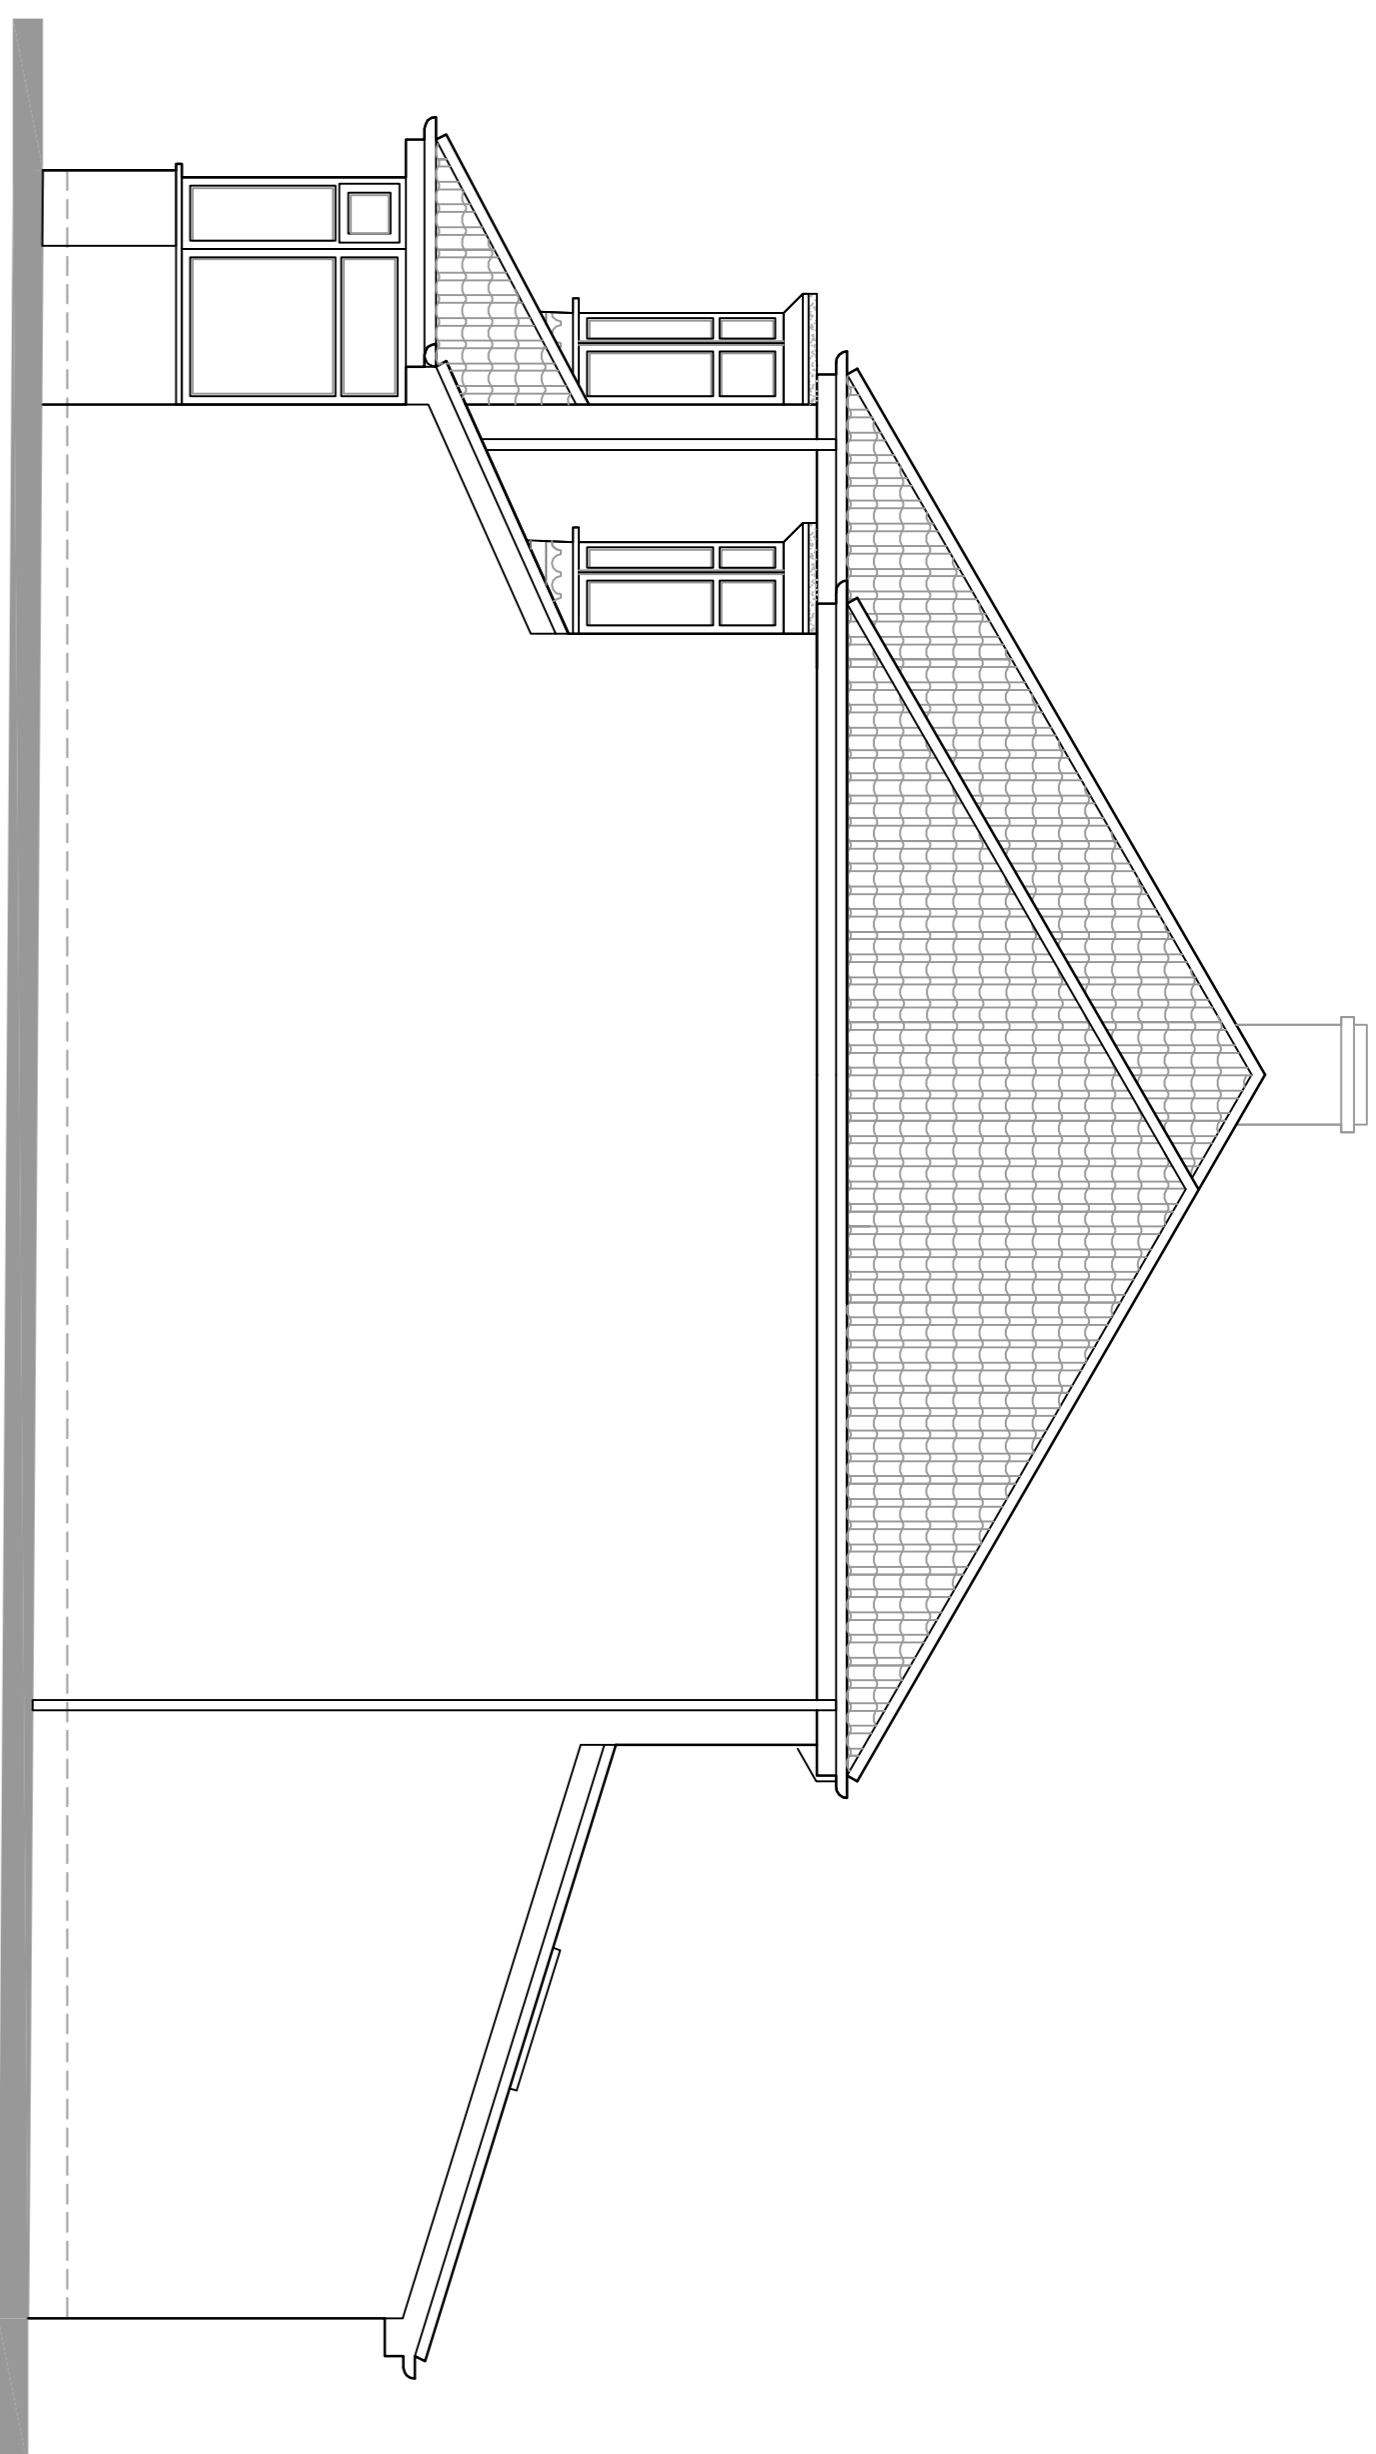

Proposed Side Elevation

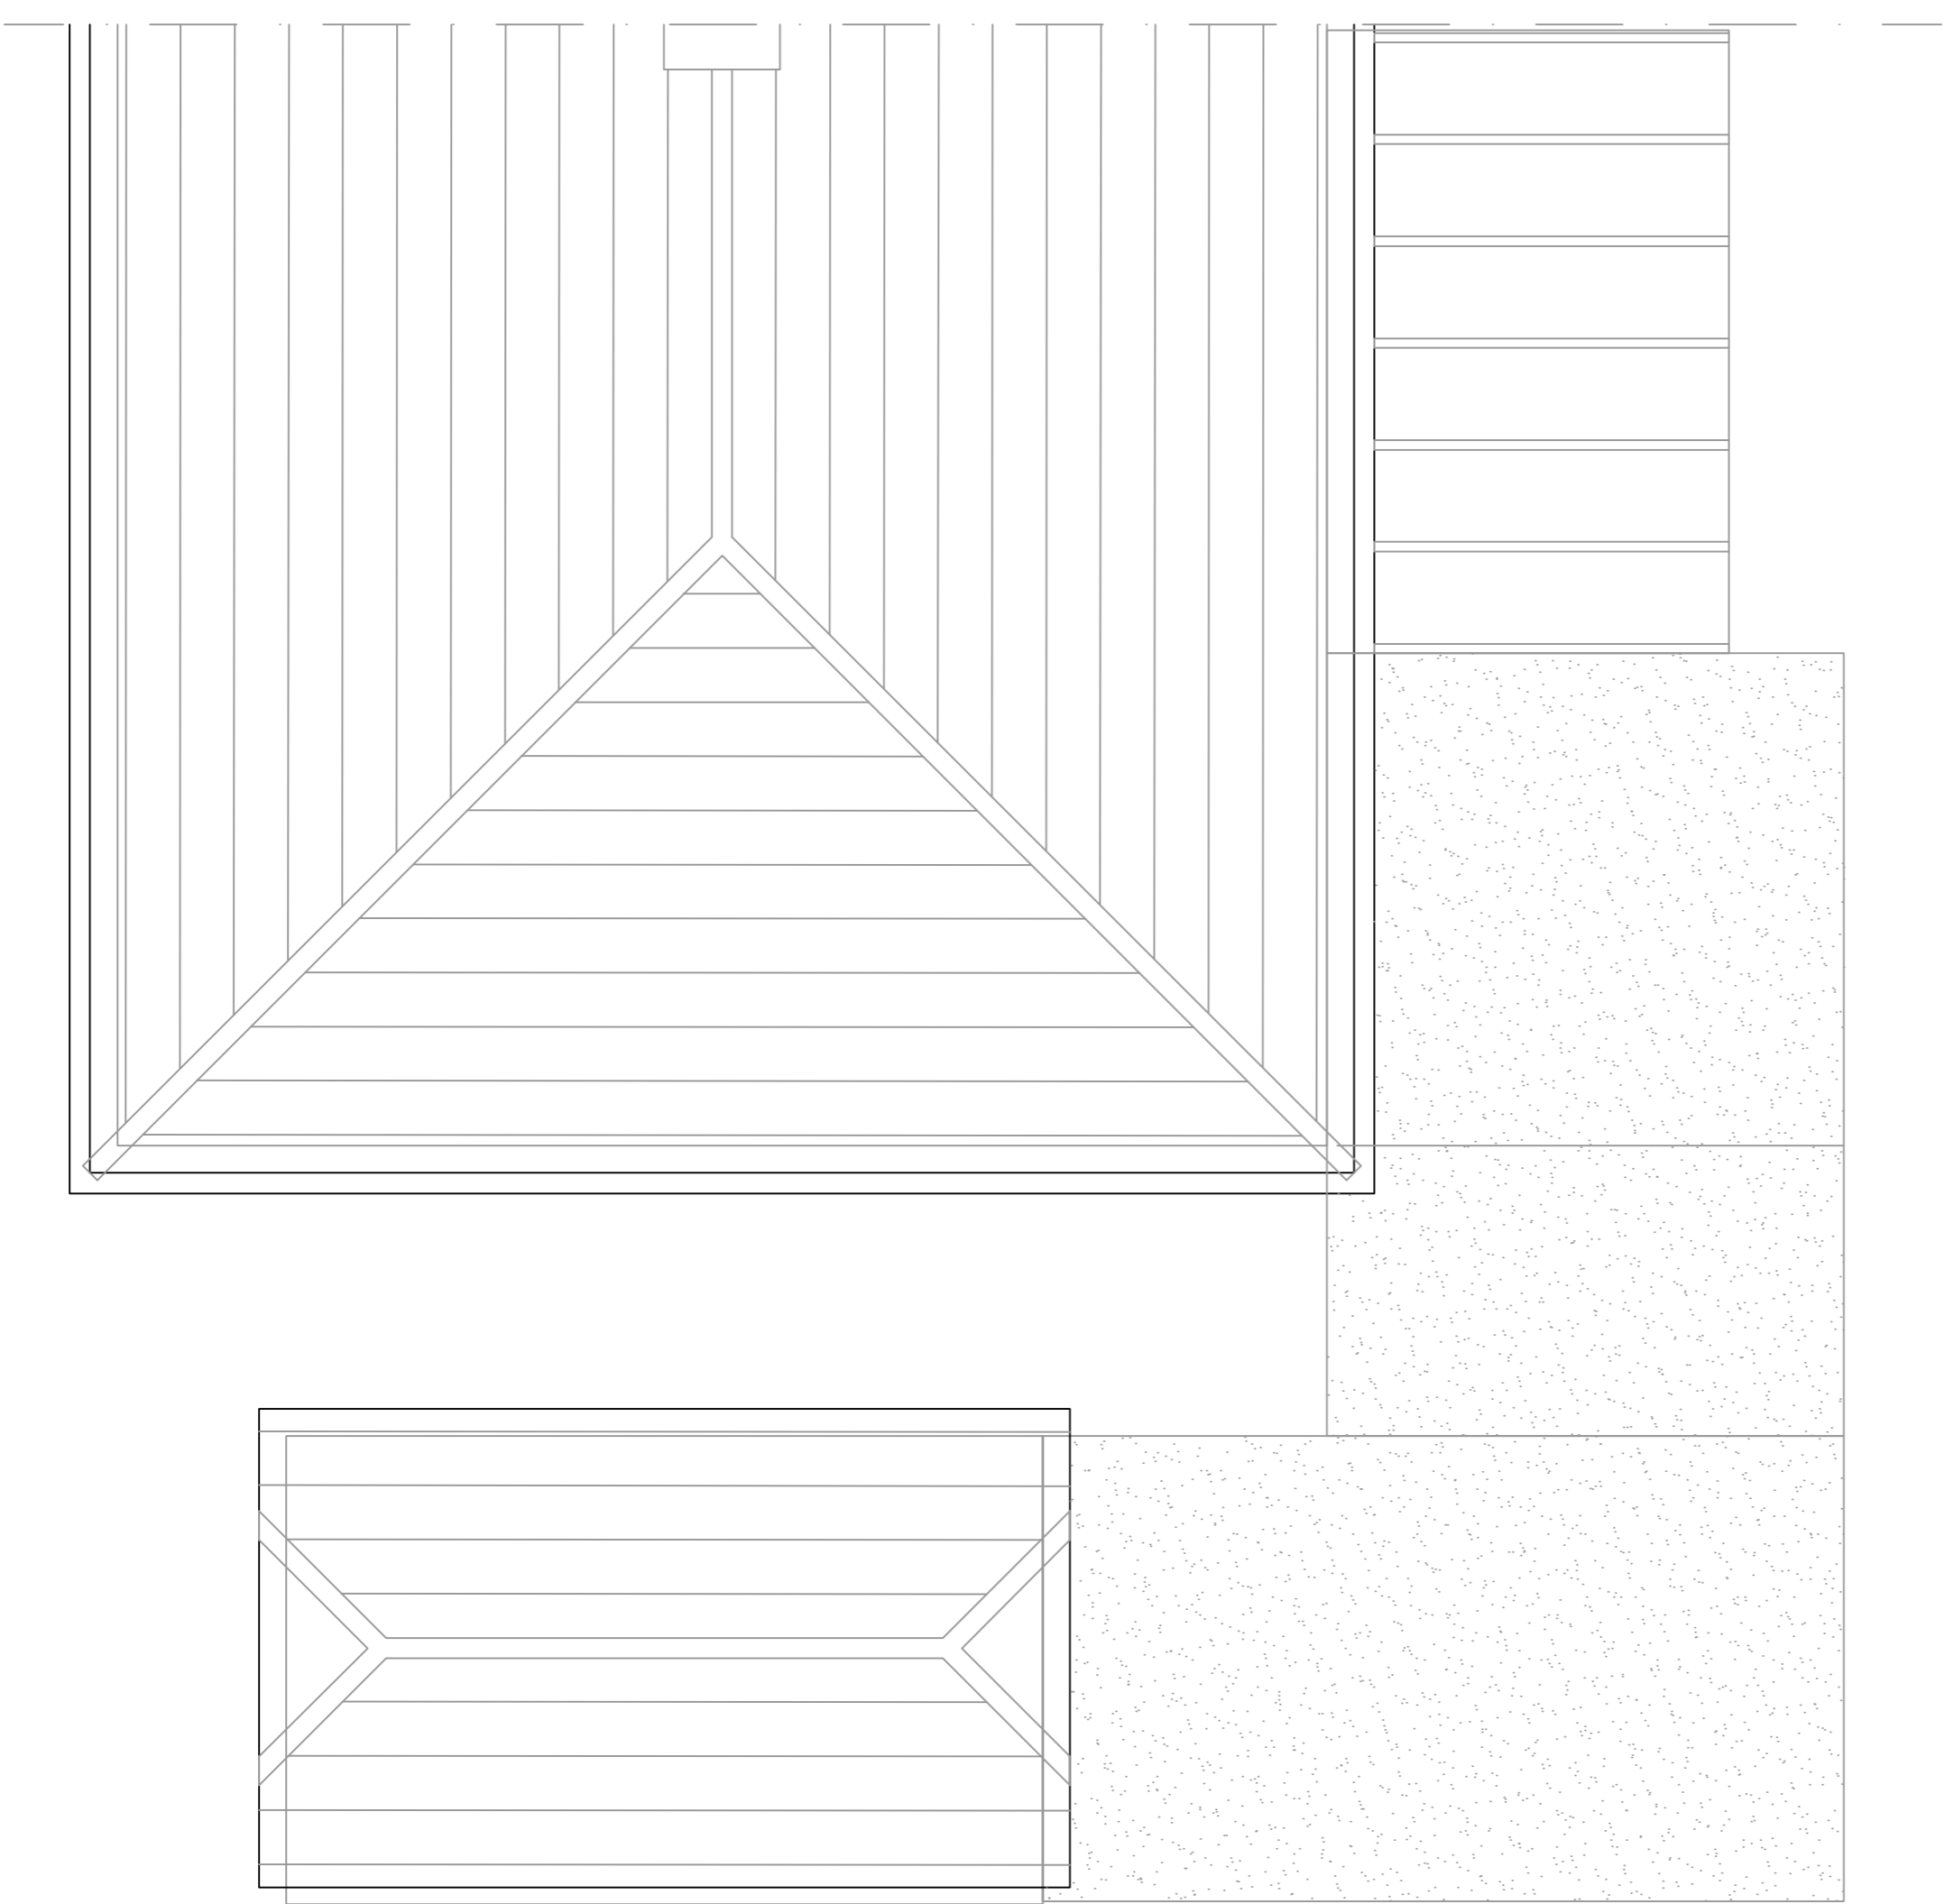

Existing Roof Plan

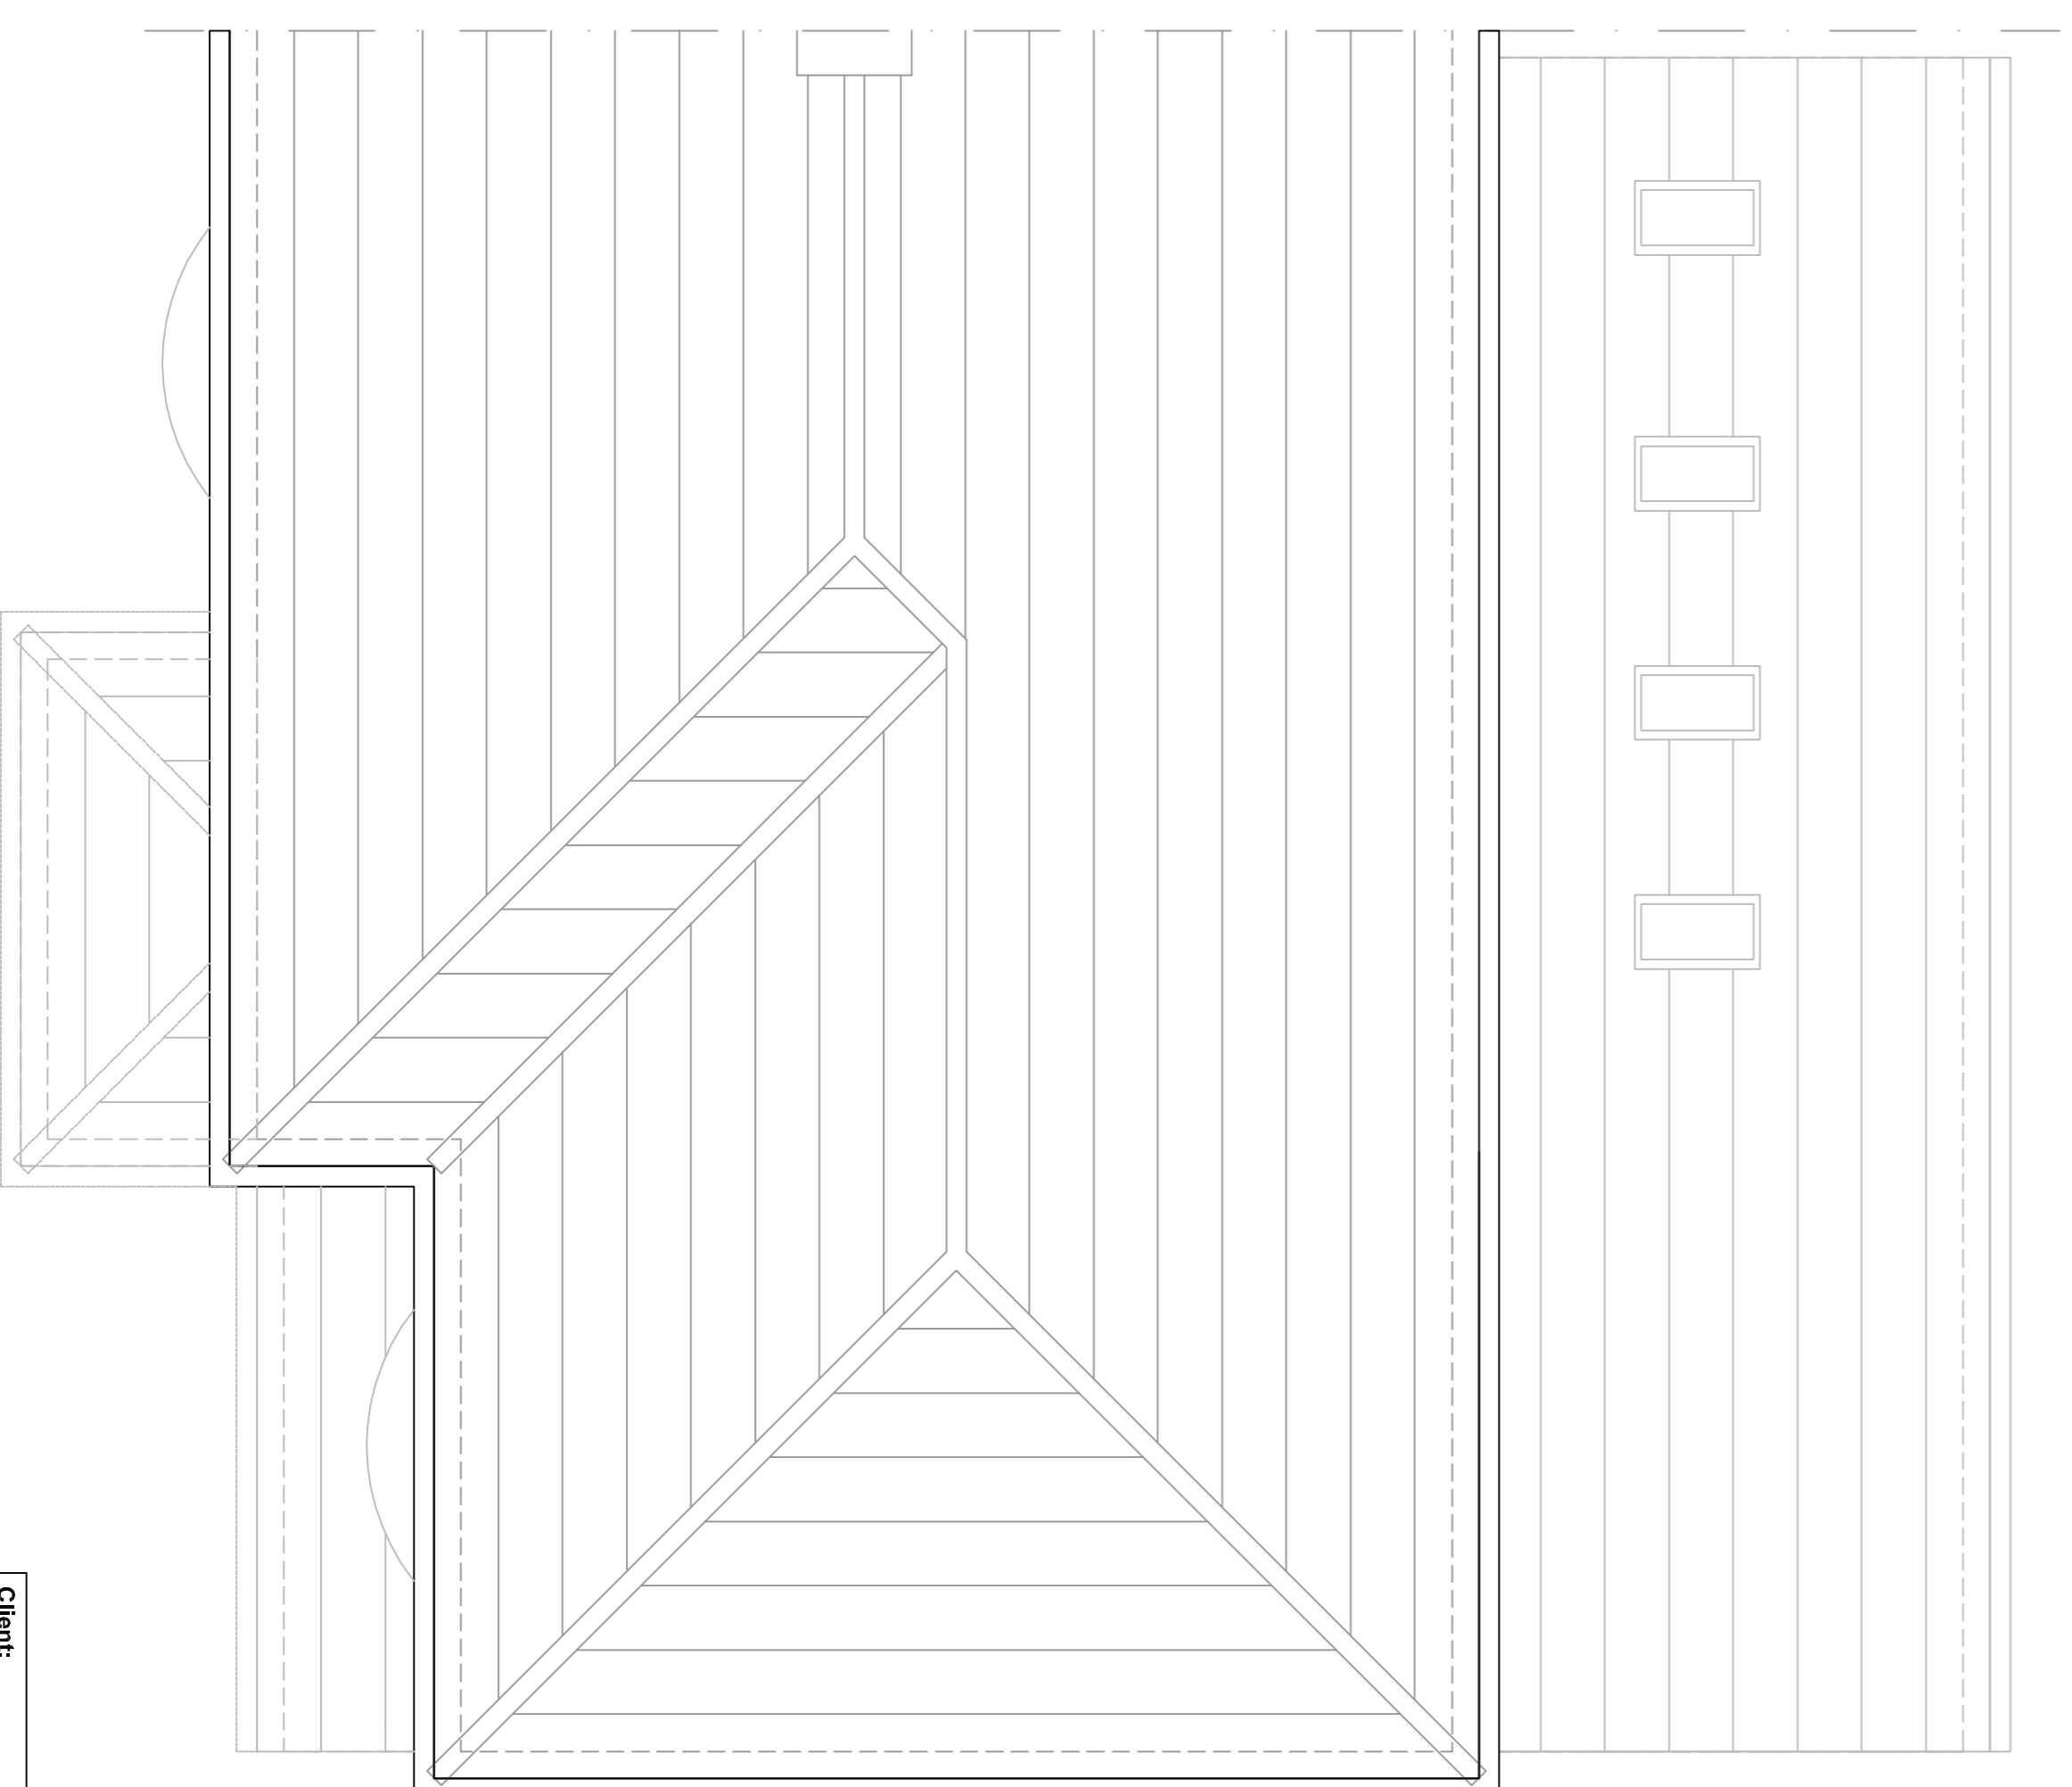

Proposed Roof Plan

Client: Mr & Mrs G Paratla	Client Email: gavinparatla@live.co.uk	Tel: 07973514657	Date: 03.01.16	Scale: 1:50
Address: 130 King George Road, South Shields, Tyne & Wear, NE34 0ET				
Proposed Side & Rear Extension				
Exst/Prop'd Side Elev's & Roof Plans				
Rev: 05 X				