




Proposed Rear Elevation

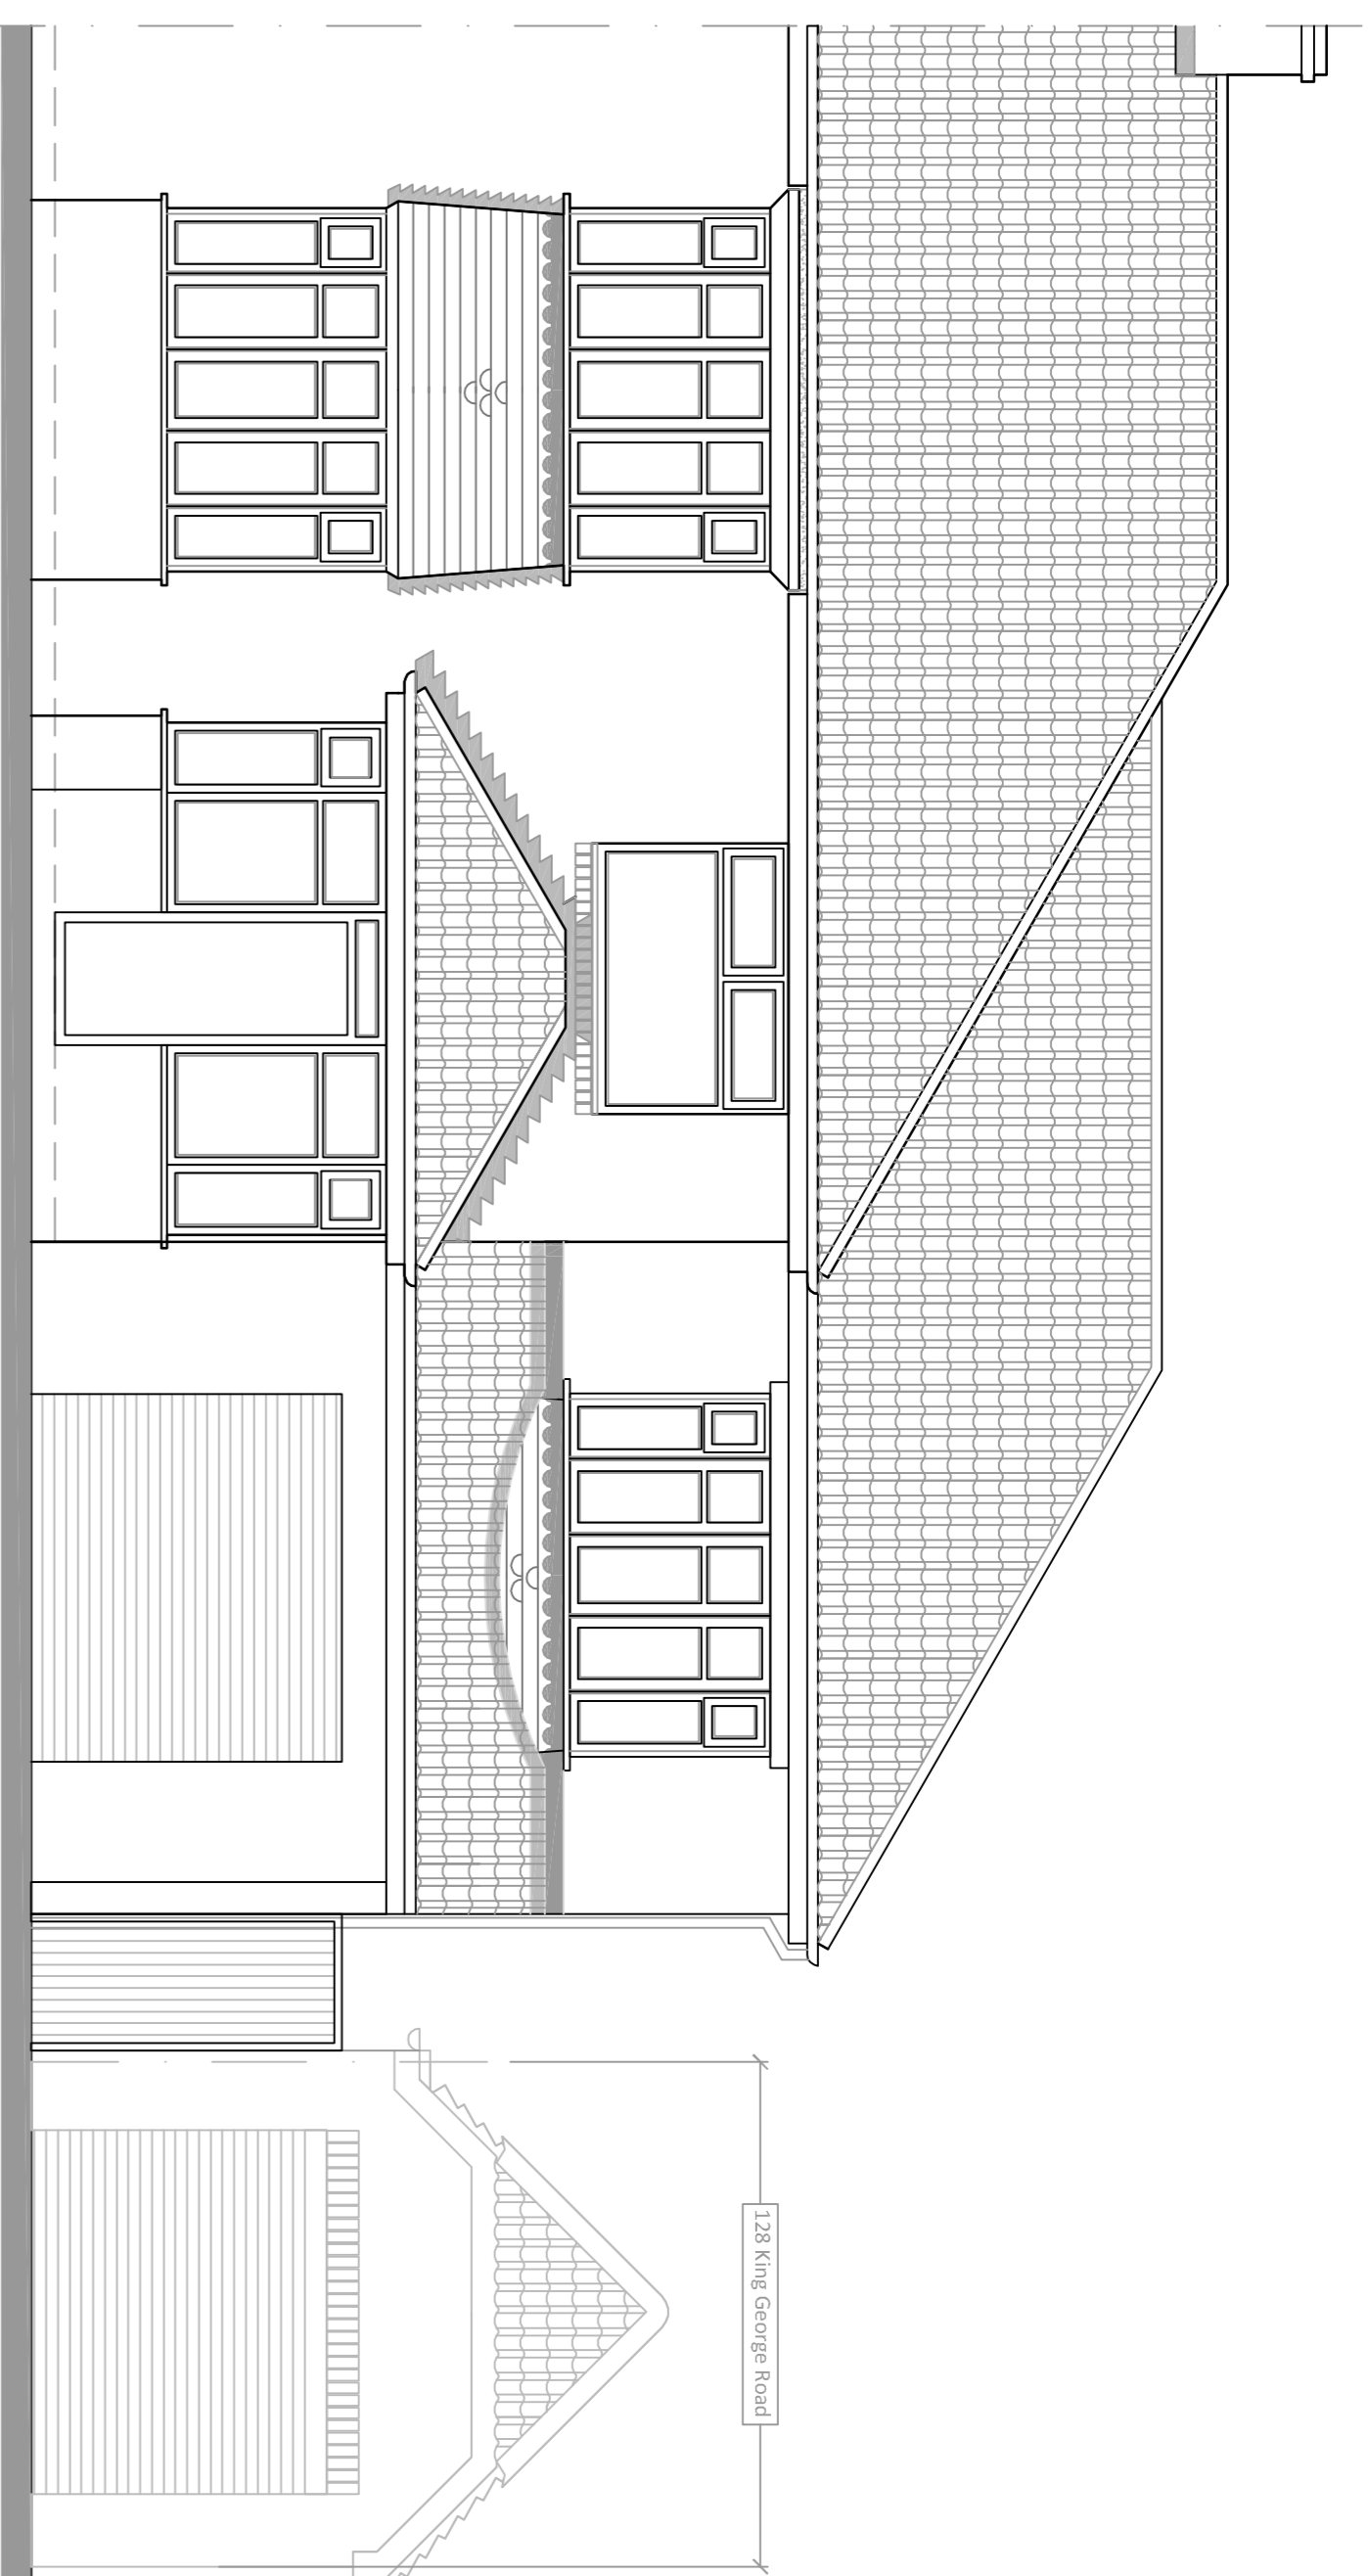

Proposed Front Elevation

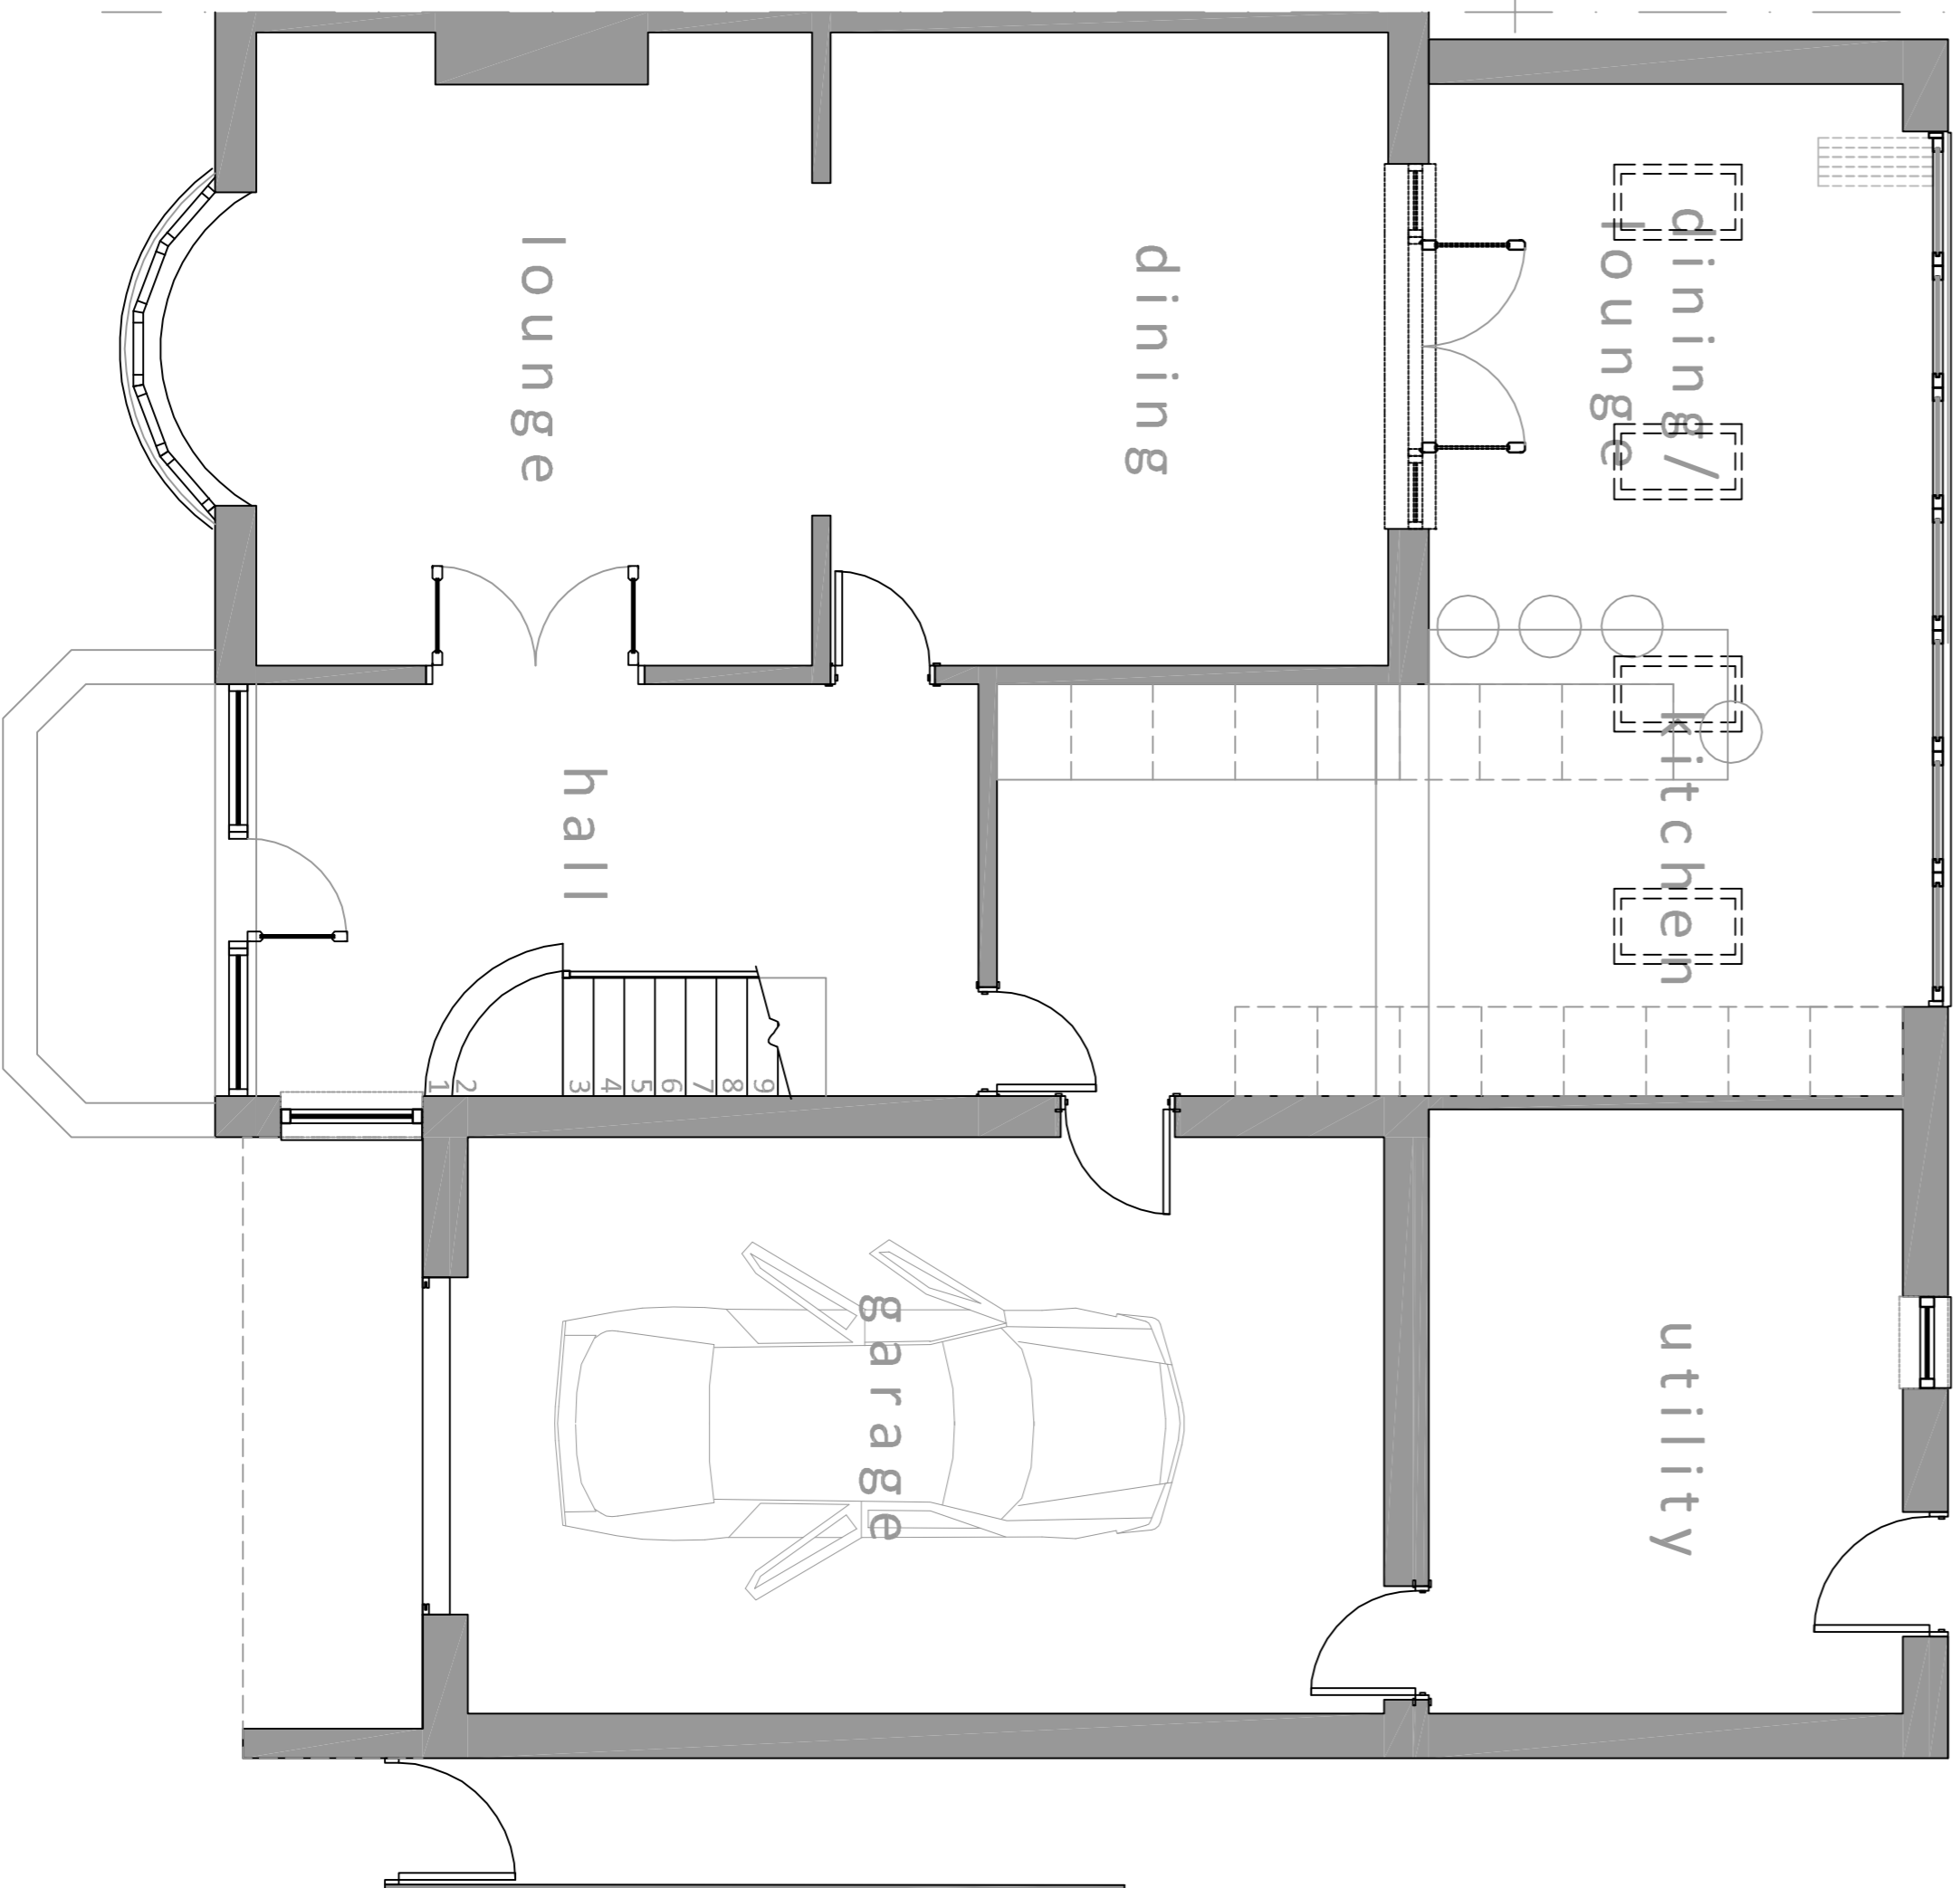

Proposed Ground Floor Plan

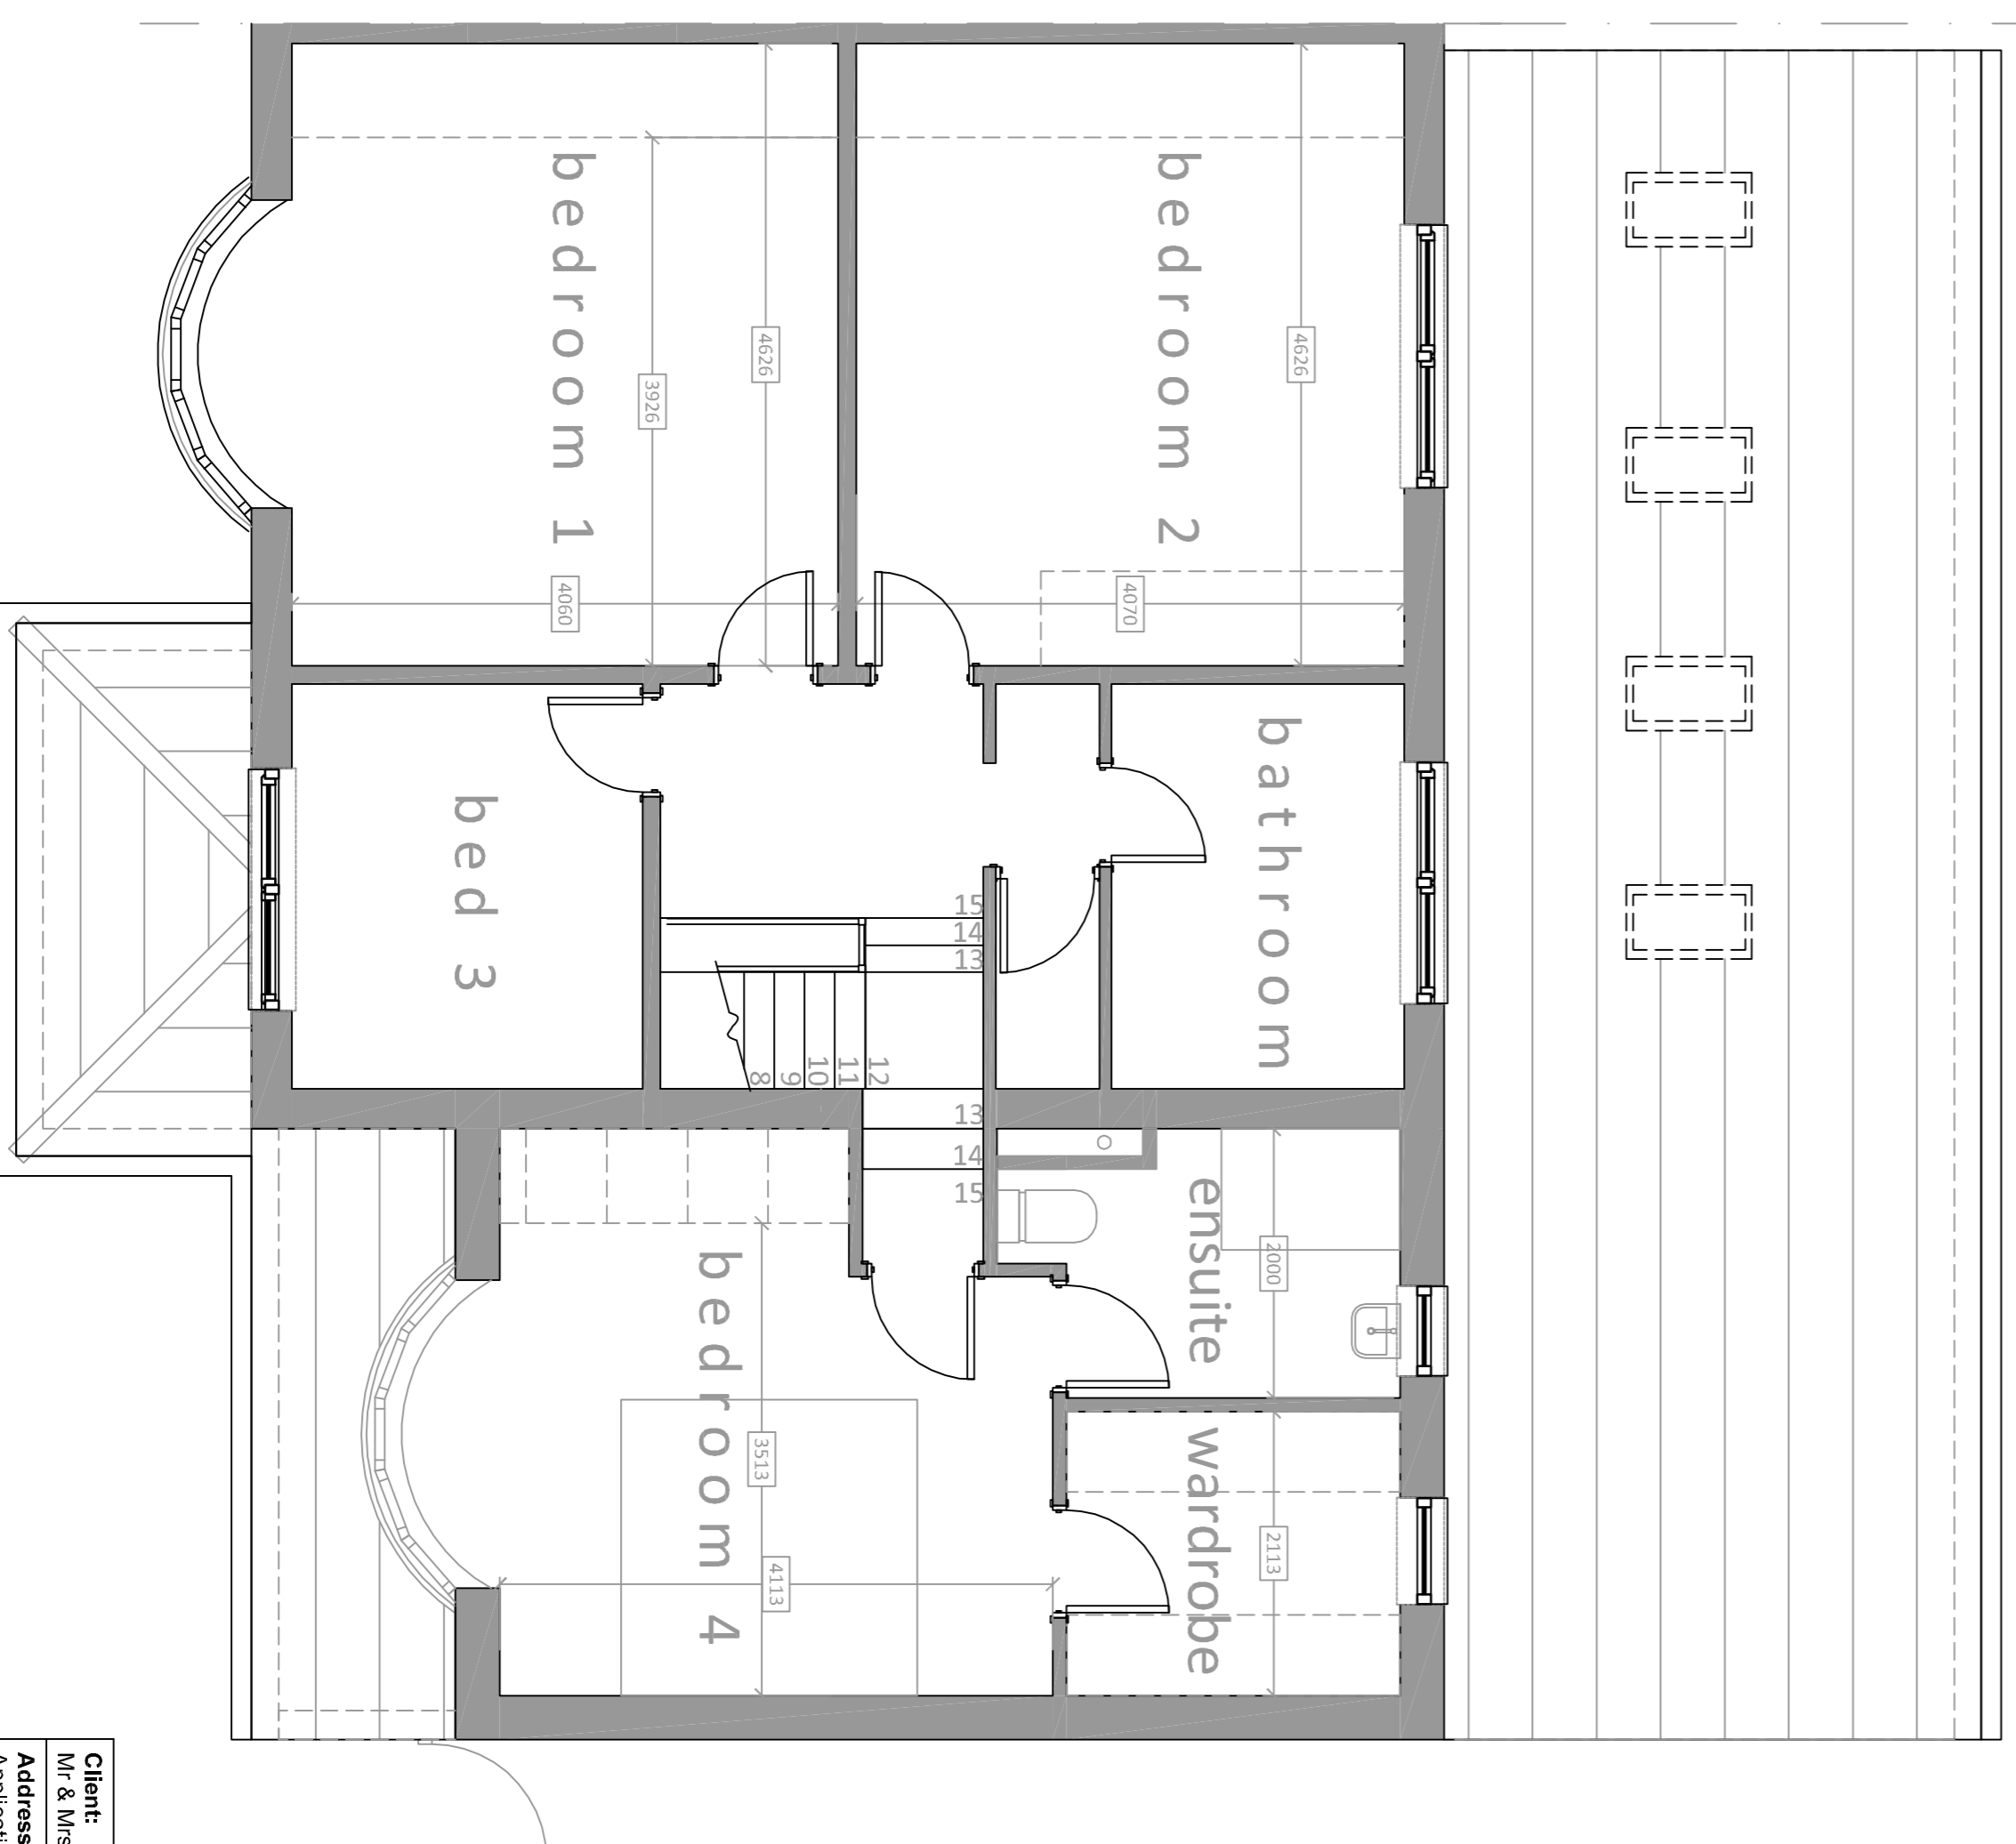

Proposed First Floor Plan

Client: M & Mrs G Paralia	Client Email: gavparalia@live.co.uk	Tel: 07973514657	Date: 03.01.16	Scale: 1:50
Proposed Side & Rear Extension				
Application Address - 130 King George Road, South Shields, Tyne & Wear, NE34 0ET				
Proposed Plans & Elevations				
Rev 02 X				