





EXISTING FRONT ELEVATION

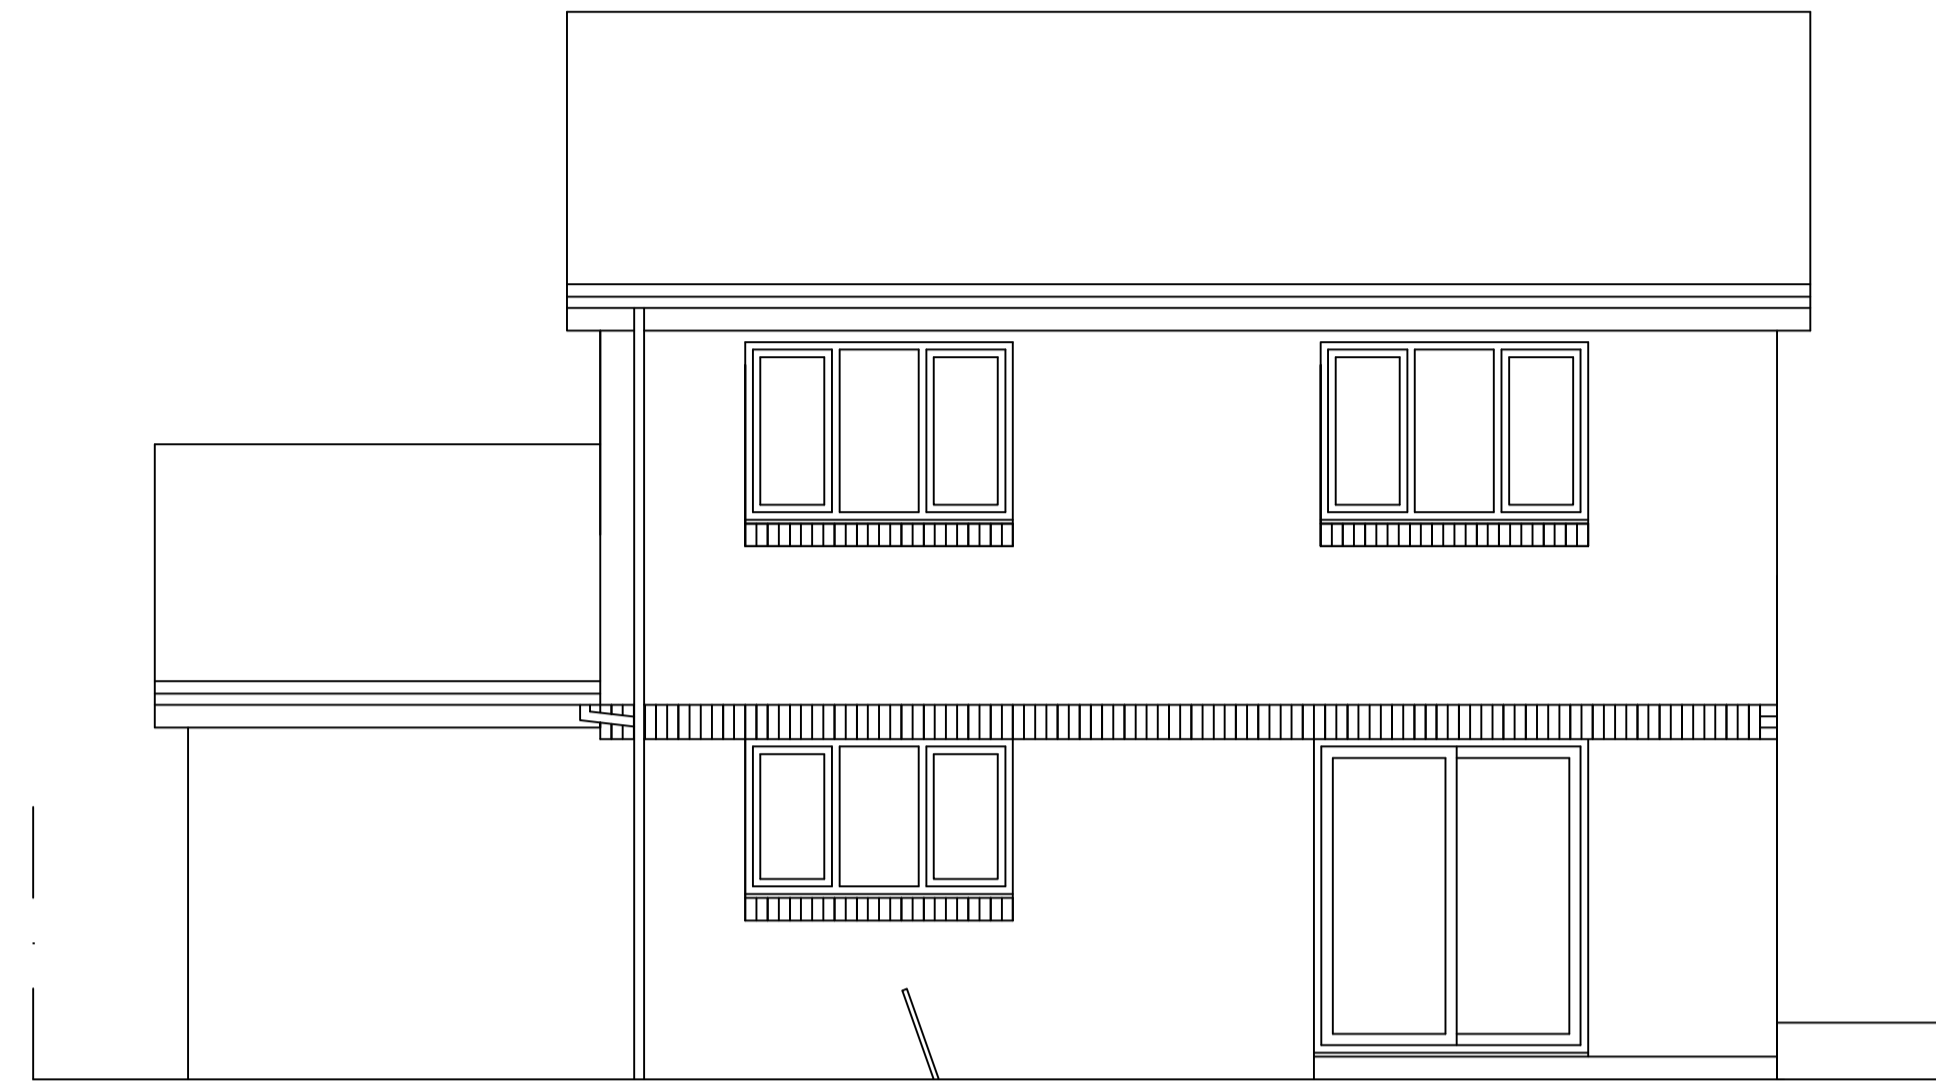

EXISTING REAR ELEVATION



EXISTING SIDE ELEVATION

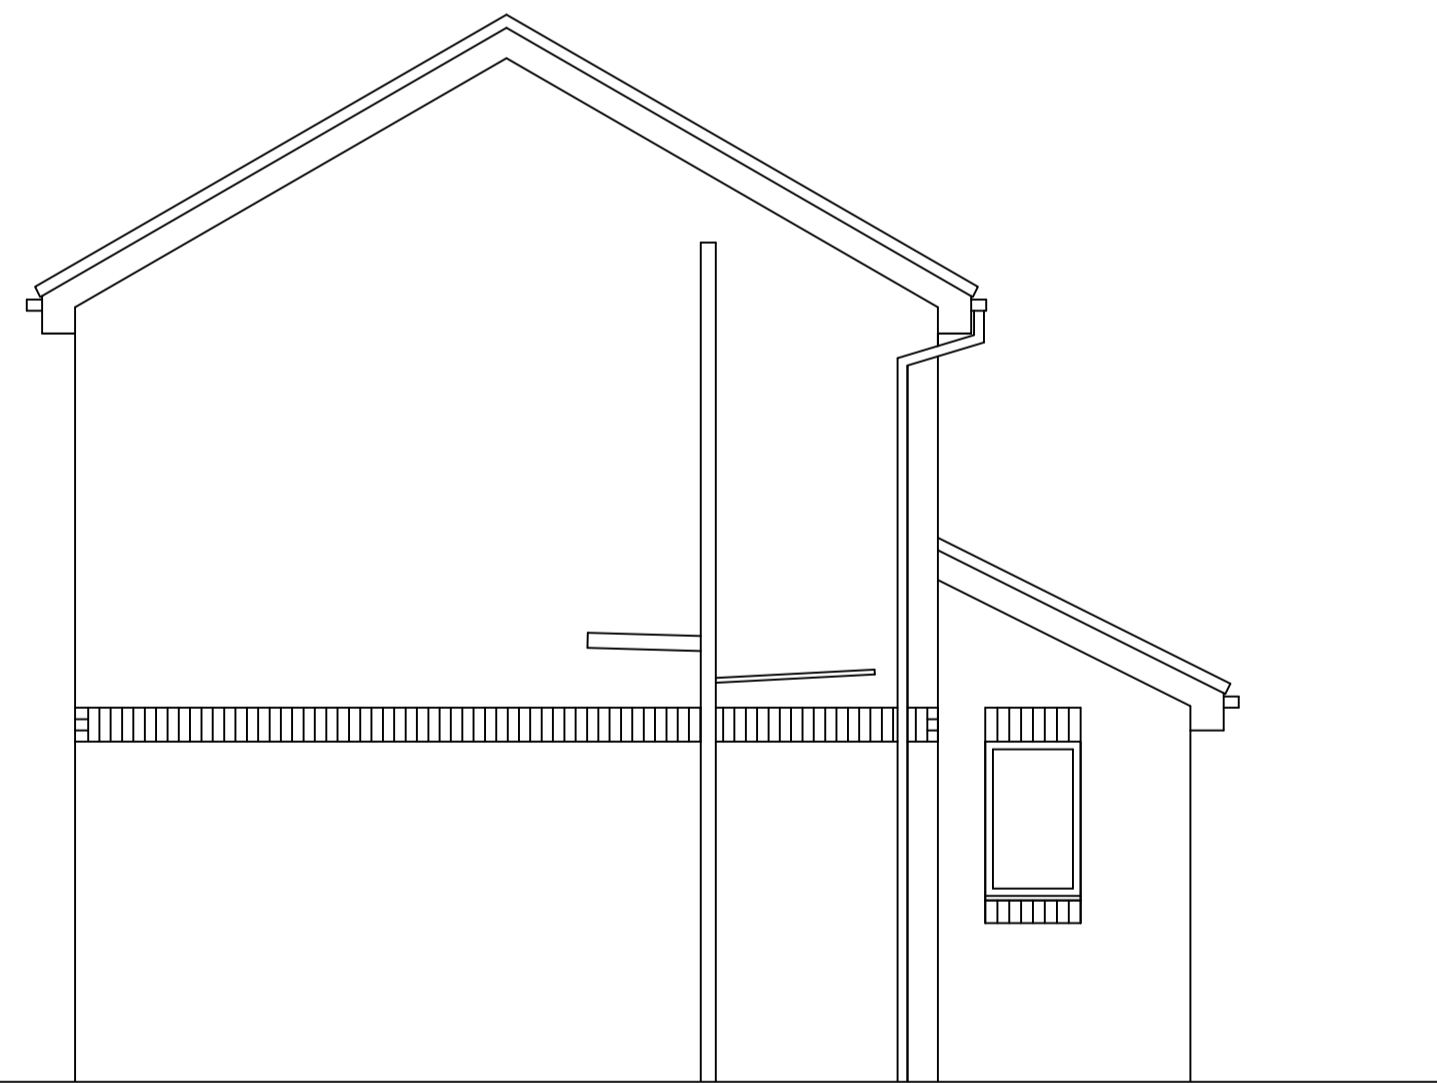

EXISTING SIDE ELEVATION

REVISION	DESCRIPTION	DRAWN BY	DATE
<p><b>KB design</b> Architectural Services</p> <p>SUITE 3, TOWN HALL CHAMBERS, 7 BEACH ROAD, SOUTH SHIELDS, TYNE &amp; WEAR, NE33 2QA. TEL : 0191 4566983 Email : mail@kbdesign.org.uk</p>			
<p>TITLE</p> <p>PROPOSED TWO STOREY SIDE EXTENSION 40 ROMSEY DRIVE BOLDON COLLIERY EXISTING ELEVATIONS</p>			
SCALE	DATE	DRAWN BY	
1:50	20.02.2017	K.BUTLER	
PROJECT No	DRAWING No	Revision	
0414	2556		
<p>THIS DRAWING AND/OR SPECIFICATION IS THE SOLE PROPERTY AND COPYRIGHT OF KB DESIGN AND MAY NOT BE DISCLOSED TO ANY THIRD PARTY OR REPRODUCED IN WHOLE OR IN PART WITHOUT THE PRIOR CONSENT OF AN AUTHORISED REPRESENTATIVE OF KB DESIGN.</p>			