





PROPOSED FRONT ELEVATION

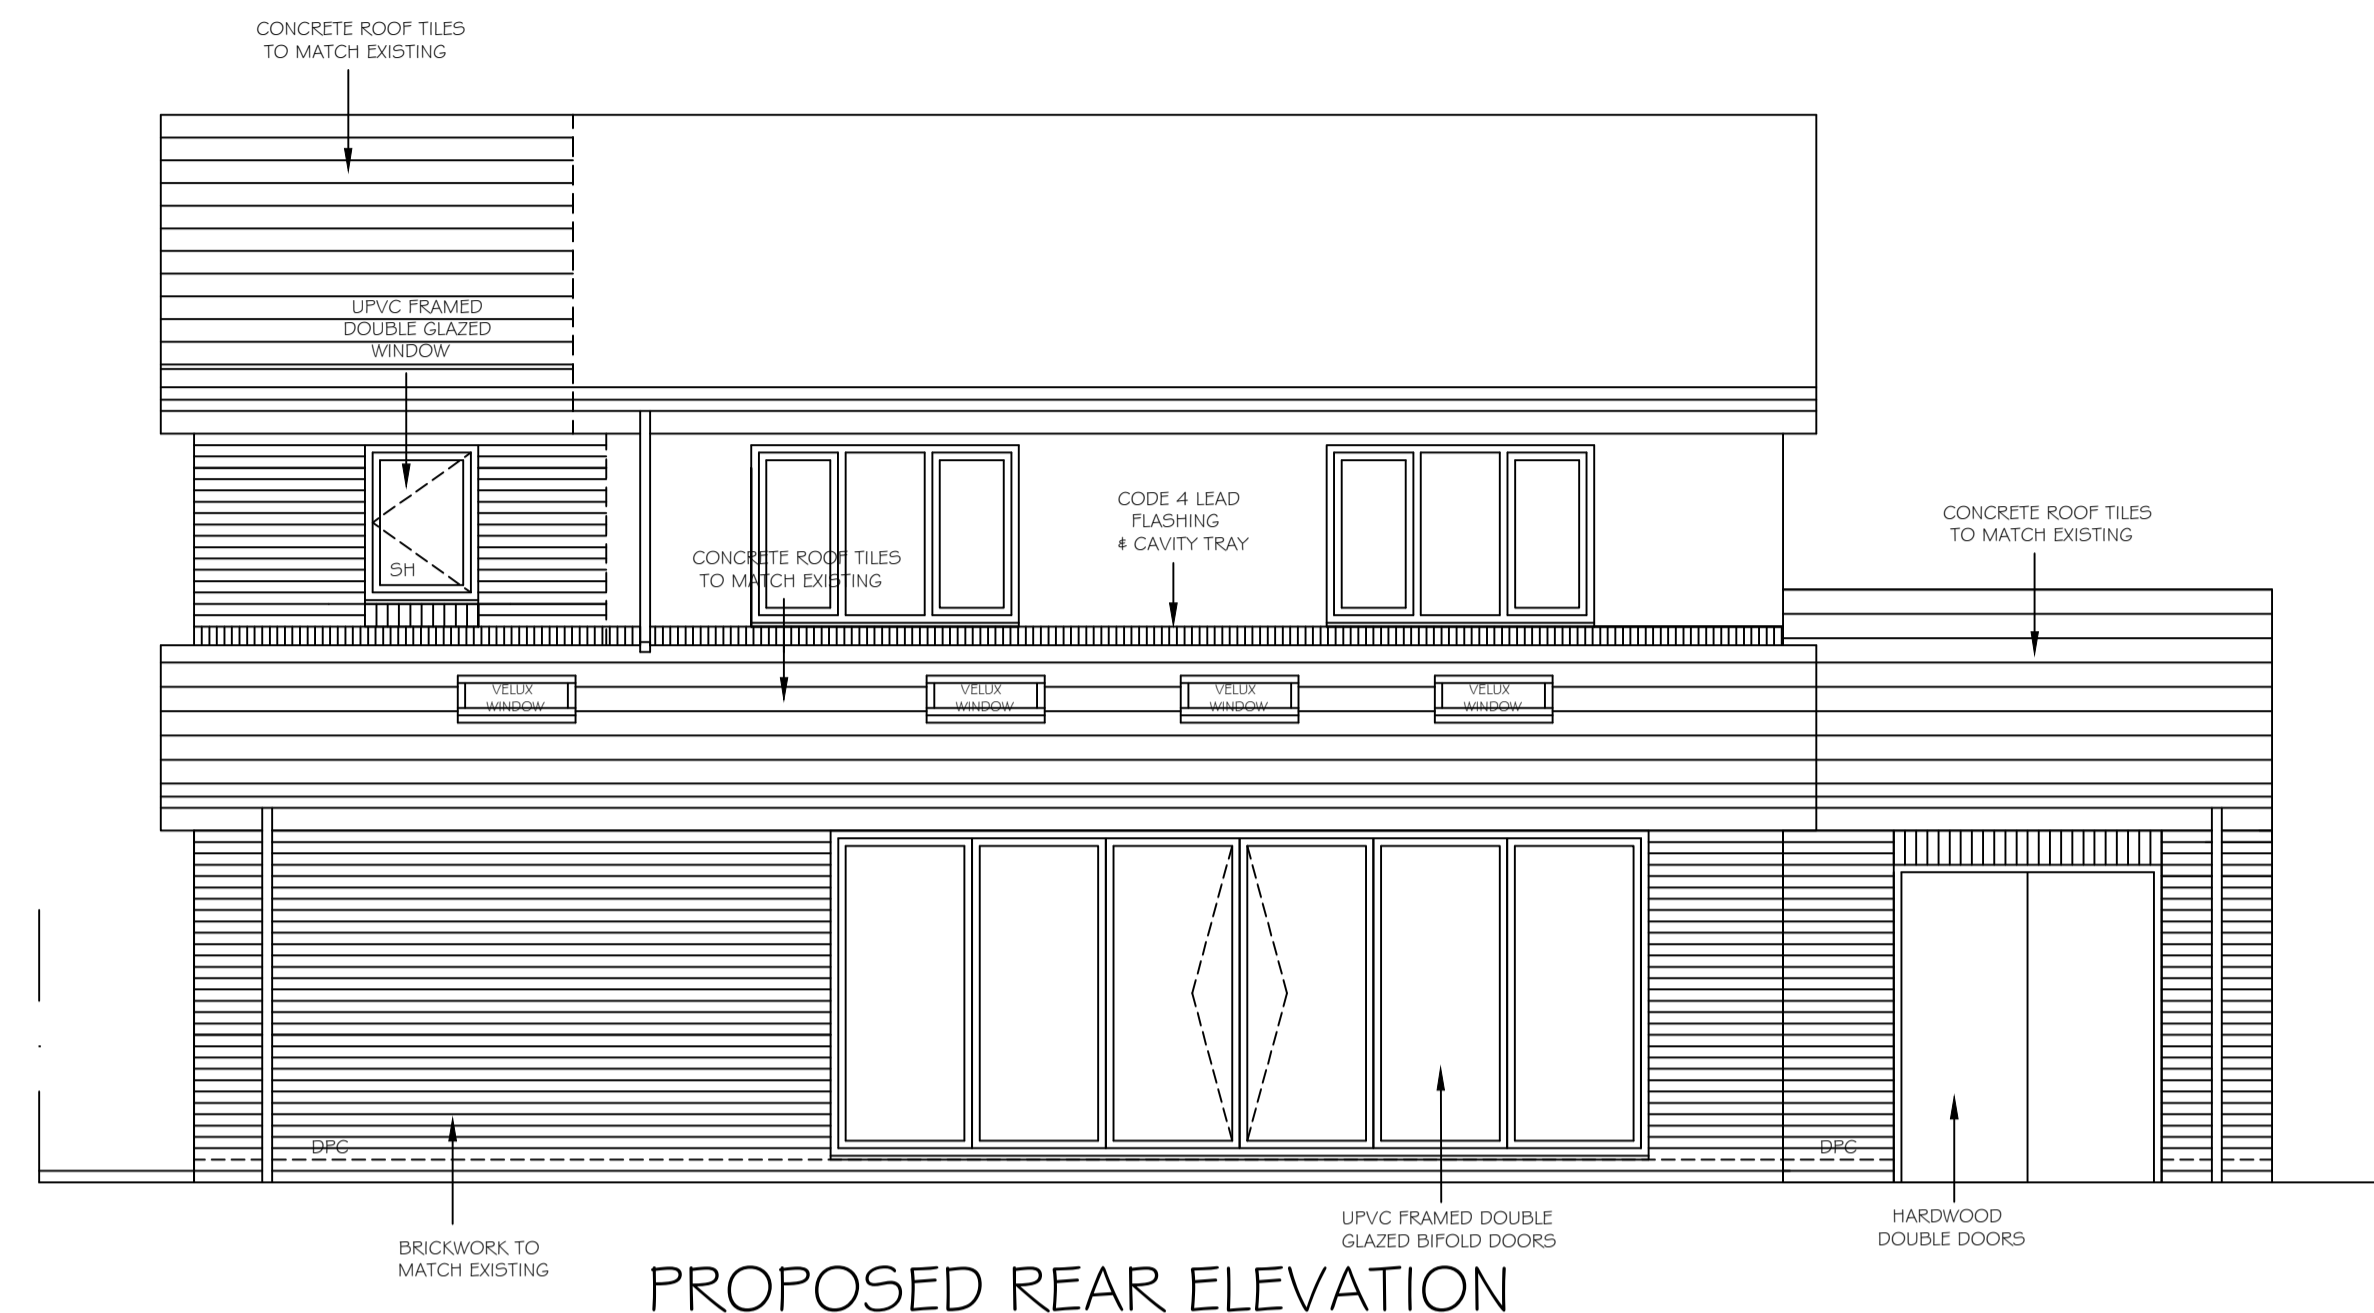

PROPOSED REAR ELEVATION



PROPOSED SIDE ELEVATION

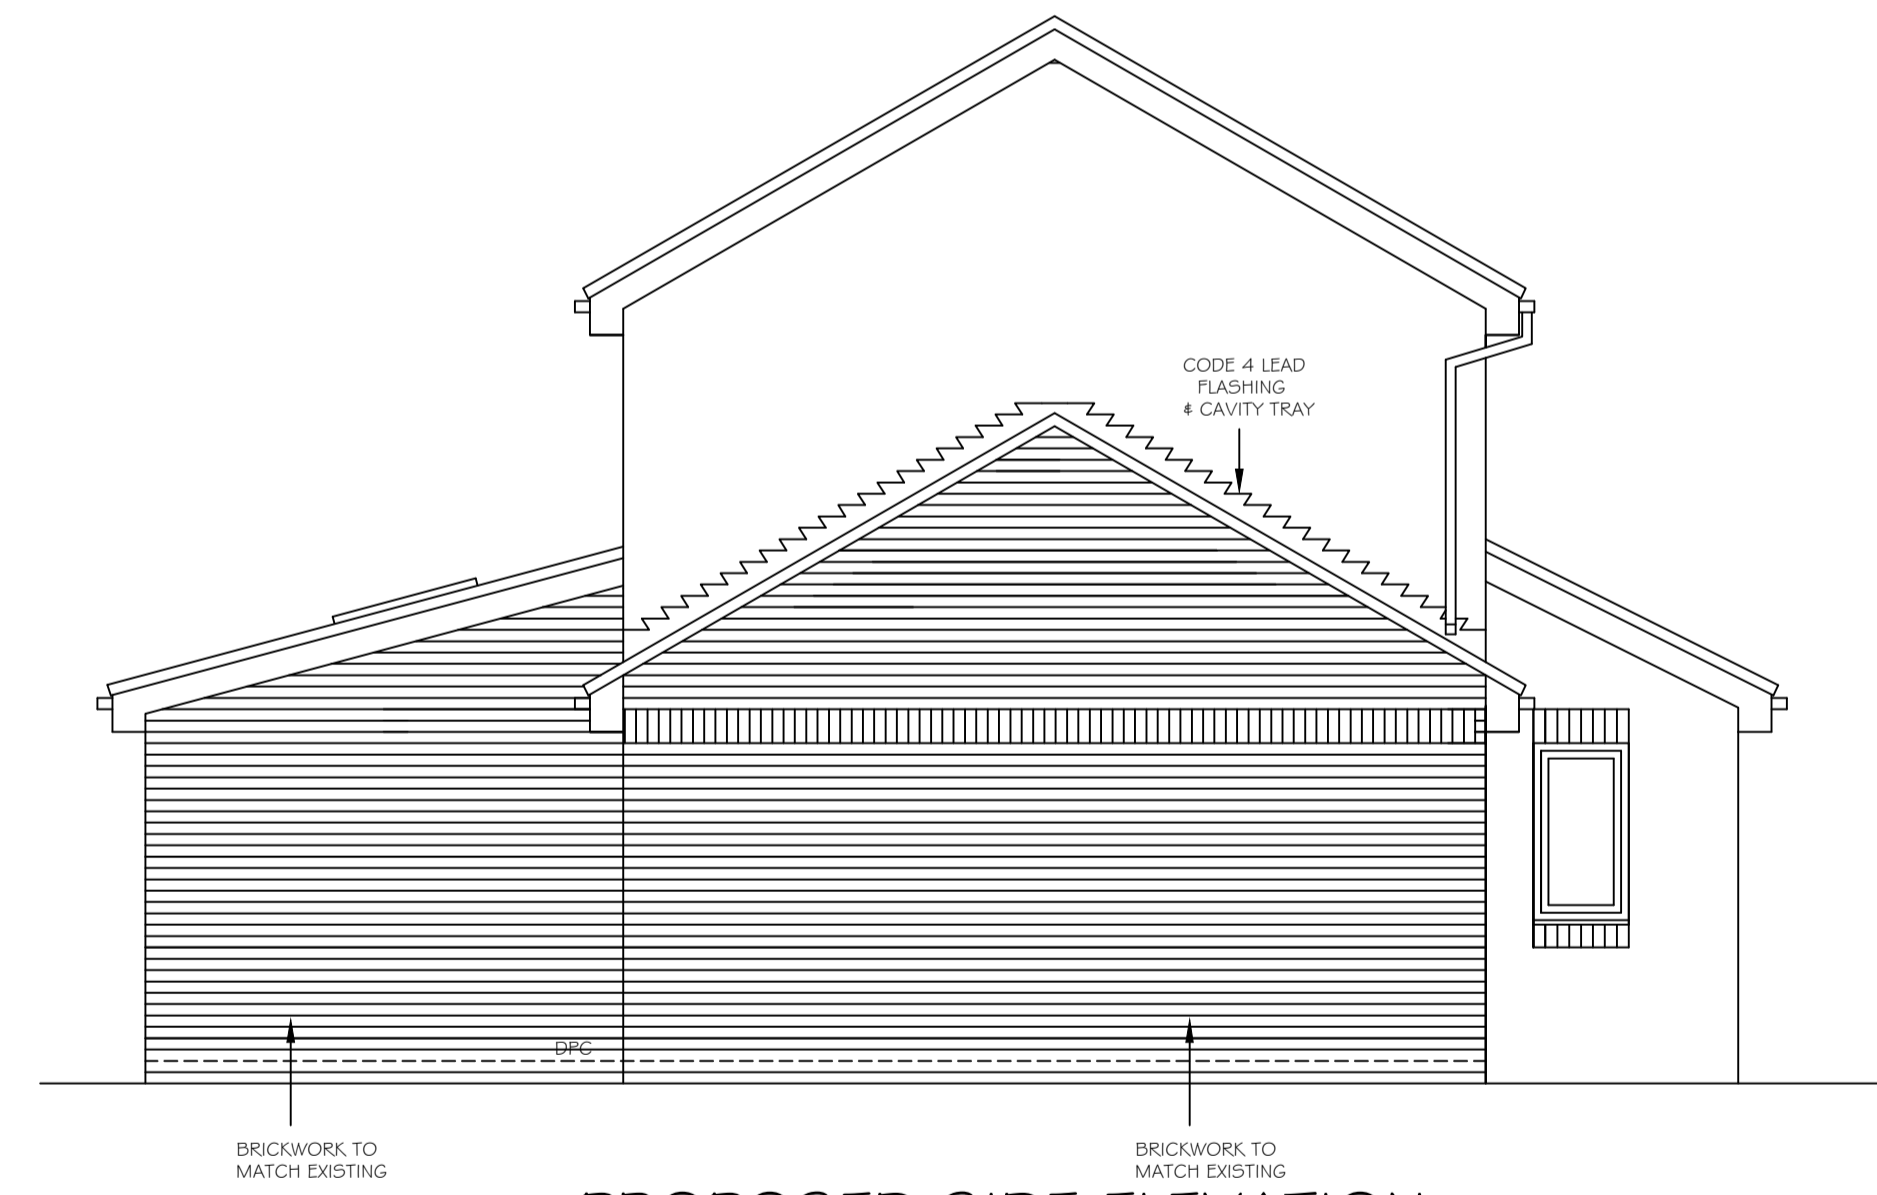

PROPOSED SIDE ELEVATION

REVISION	DESCRIPTION	DRAWN BY	DATE
SUITE 3, TOWN HALL CHAMBERS, 7 BEACH ROAD, SOUTH SHIELDS, TYNE & WEAR, NE33 2QA. TEL : 0191 4566983 Email : mail@kbdesign.org.uk			
TITLE PROPOSED TWO STOREY SIDE EXTENSION 40 ROMSEY DRIVE BOLDON COLLIERY PROPOSED ELEVATIONS			
SCALE 1:50	DATE 20.02.2017	DRAWN BY K.BUTLER	
PROJECT No 0414	DRAWING No 2558	Revision	
<small>THIS DRAWING AND/OR SPECIFICATION IS THE SOLE PROPERTY AND COPYRIGHT OF KB DESIGN AND MAY NOT BE DISCLOSED TO ANY THIRD PARTY OR REPRODUCED IN WHOLE OR IN PART WITHOUT THE PRIOR CONSENT OF AN AUTHORISED REPRESENTATIVE OF KB DESIGN.</small>			