


EAST ELEVATION

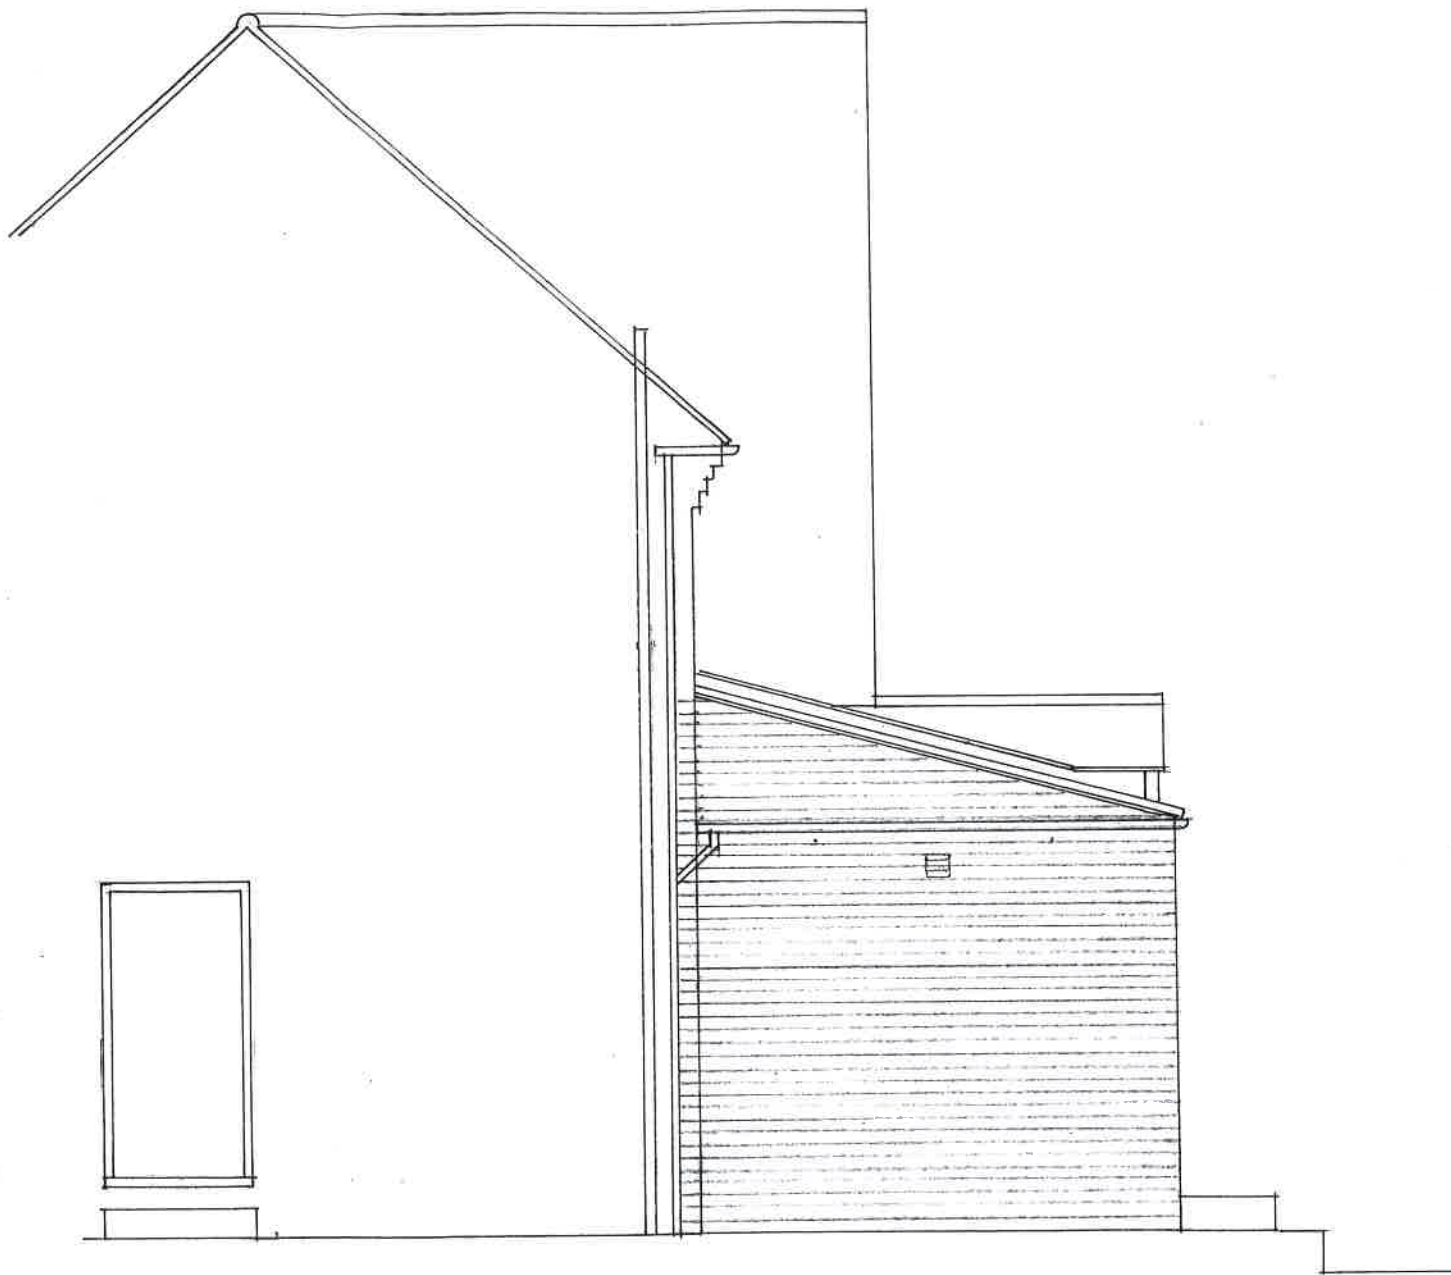

WEST ELEVATION



STO 110 / 16 HFUL

PROPOSED EXTENSION TO PROPERTY AT
11 FIELDSIDE WHITBURN SR6 7LA

PLANS AS PROPOSED

Scale 1:50

J Martin Architect
12 Marsden Road South Shields Tyne and Wear NE34 6DF
0191 4547321 0791 731 5056