




NOTES
 Do not scale from this drawing. Only figured dimensions are to be taken from this drawing.
 Contractor must verify all dimensions on site before commencing any work or producing manufacturing drawings.
 Report any discrepancies to the Architect before commencing work.
 If this drawing exceeds the quantities taken in any way, the Architect is to be informed before the work is initiated.
 Work within the Construction (Design & Management) Regulations 2007 is not to start until a Health and Safety Plan has been produced.
 This drawing is copyright and must not be reproduced without consent of MAP Architectural Services.

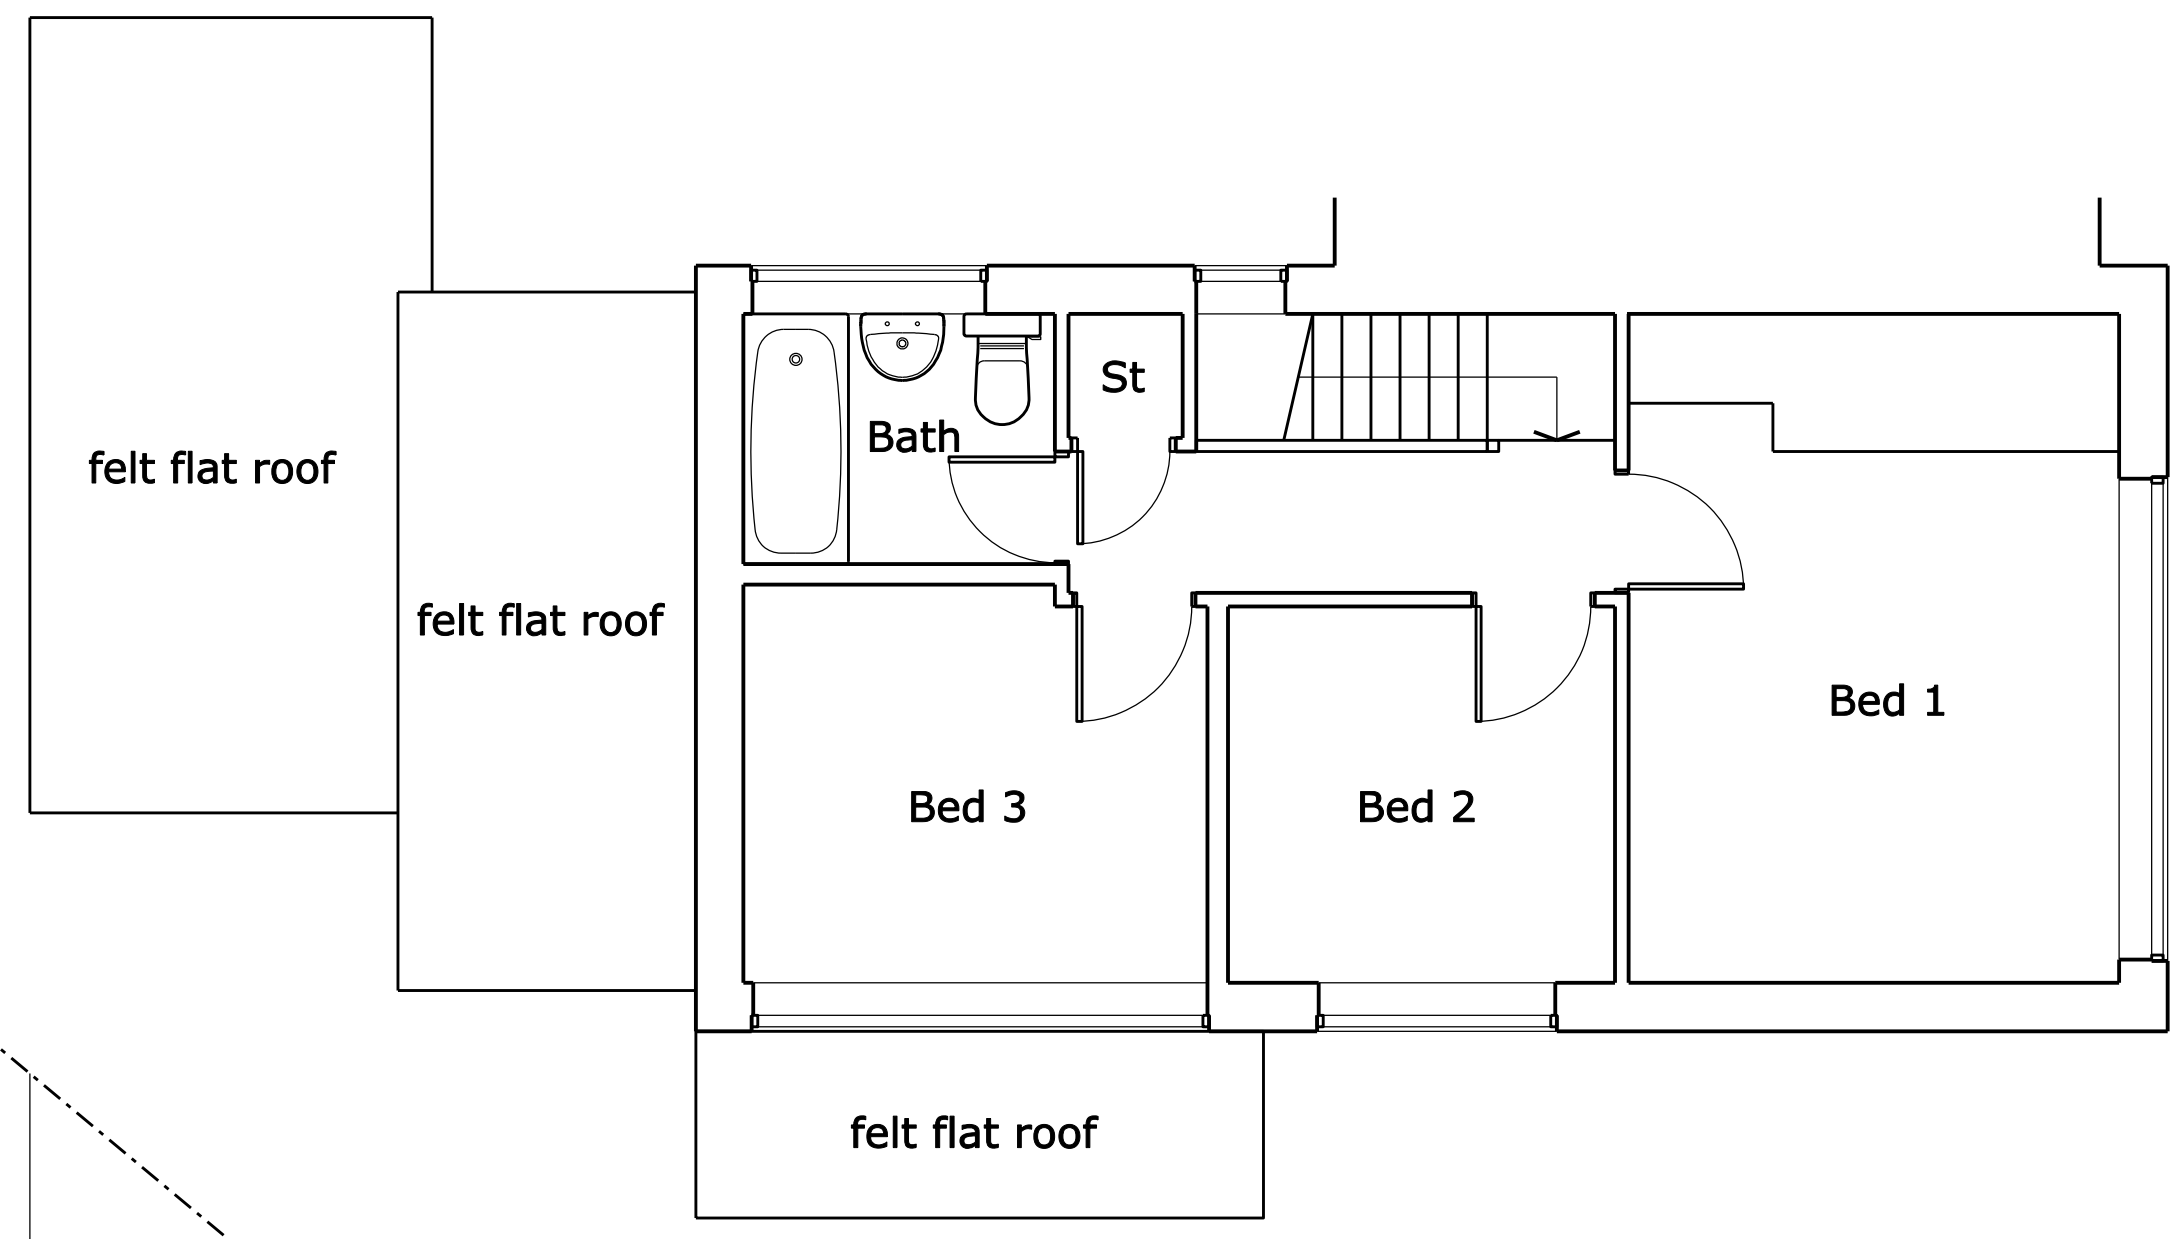


FIRST FLOOR PLAN 1:50

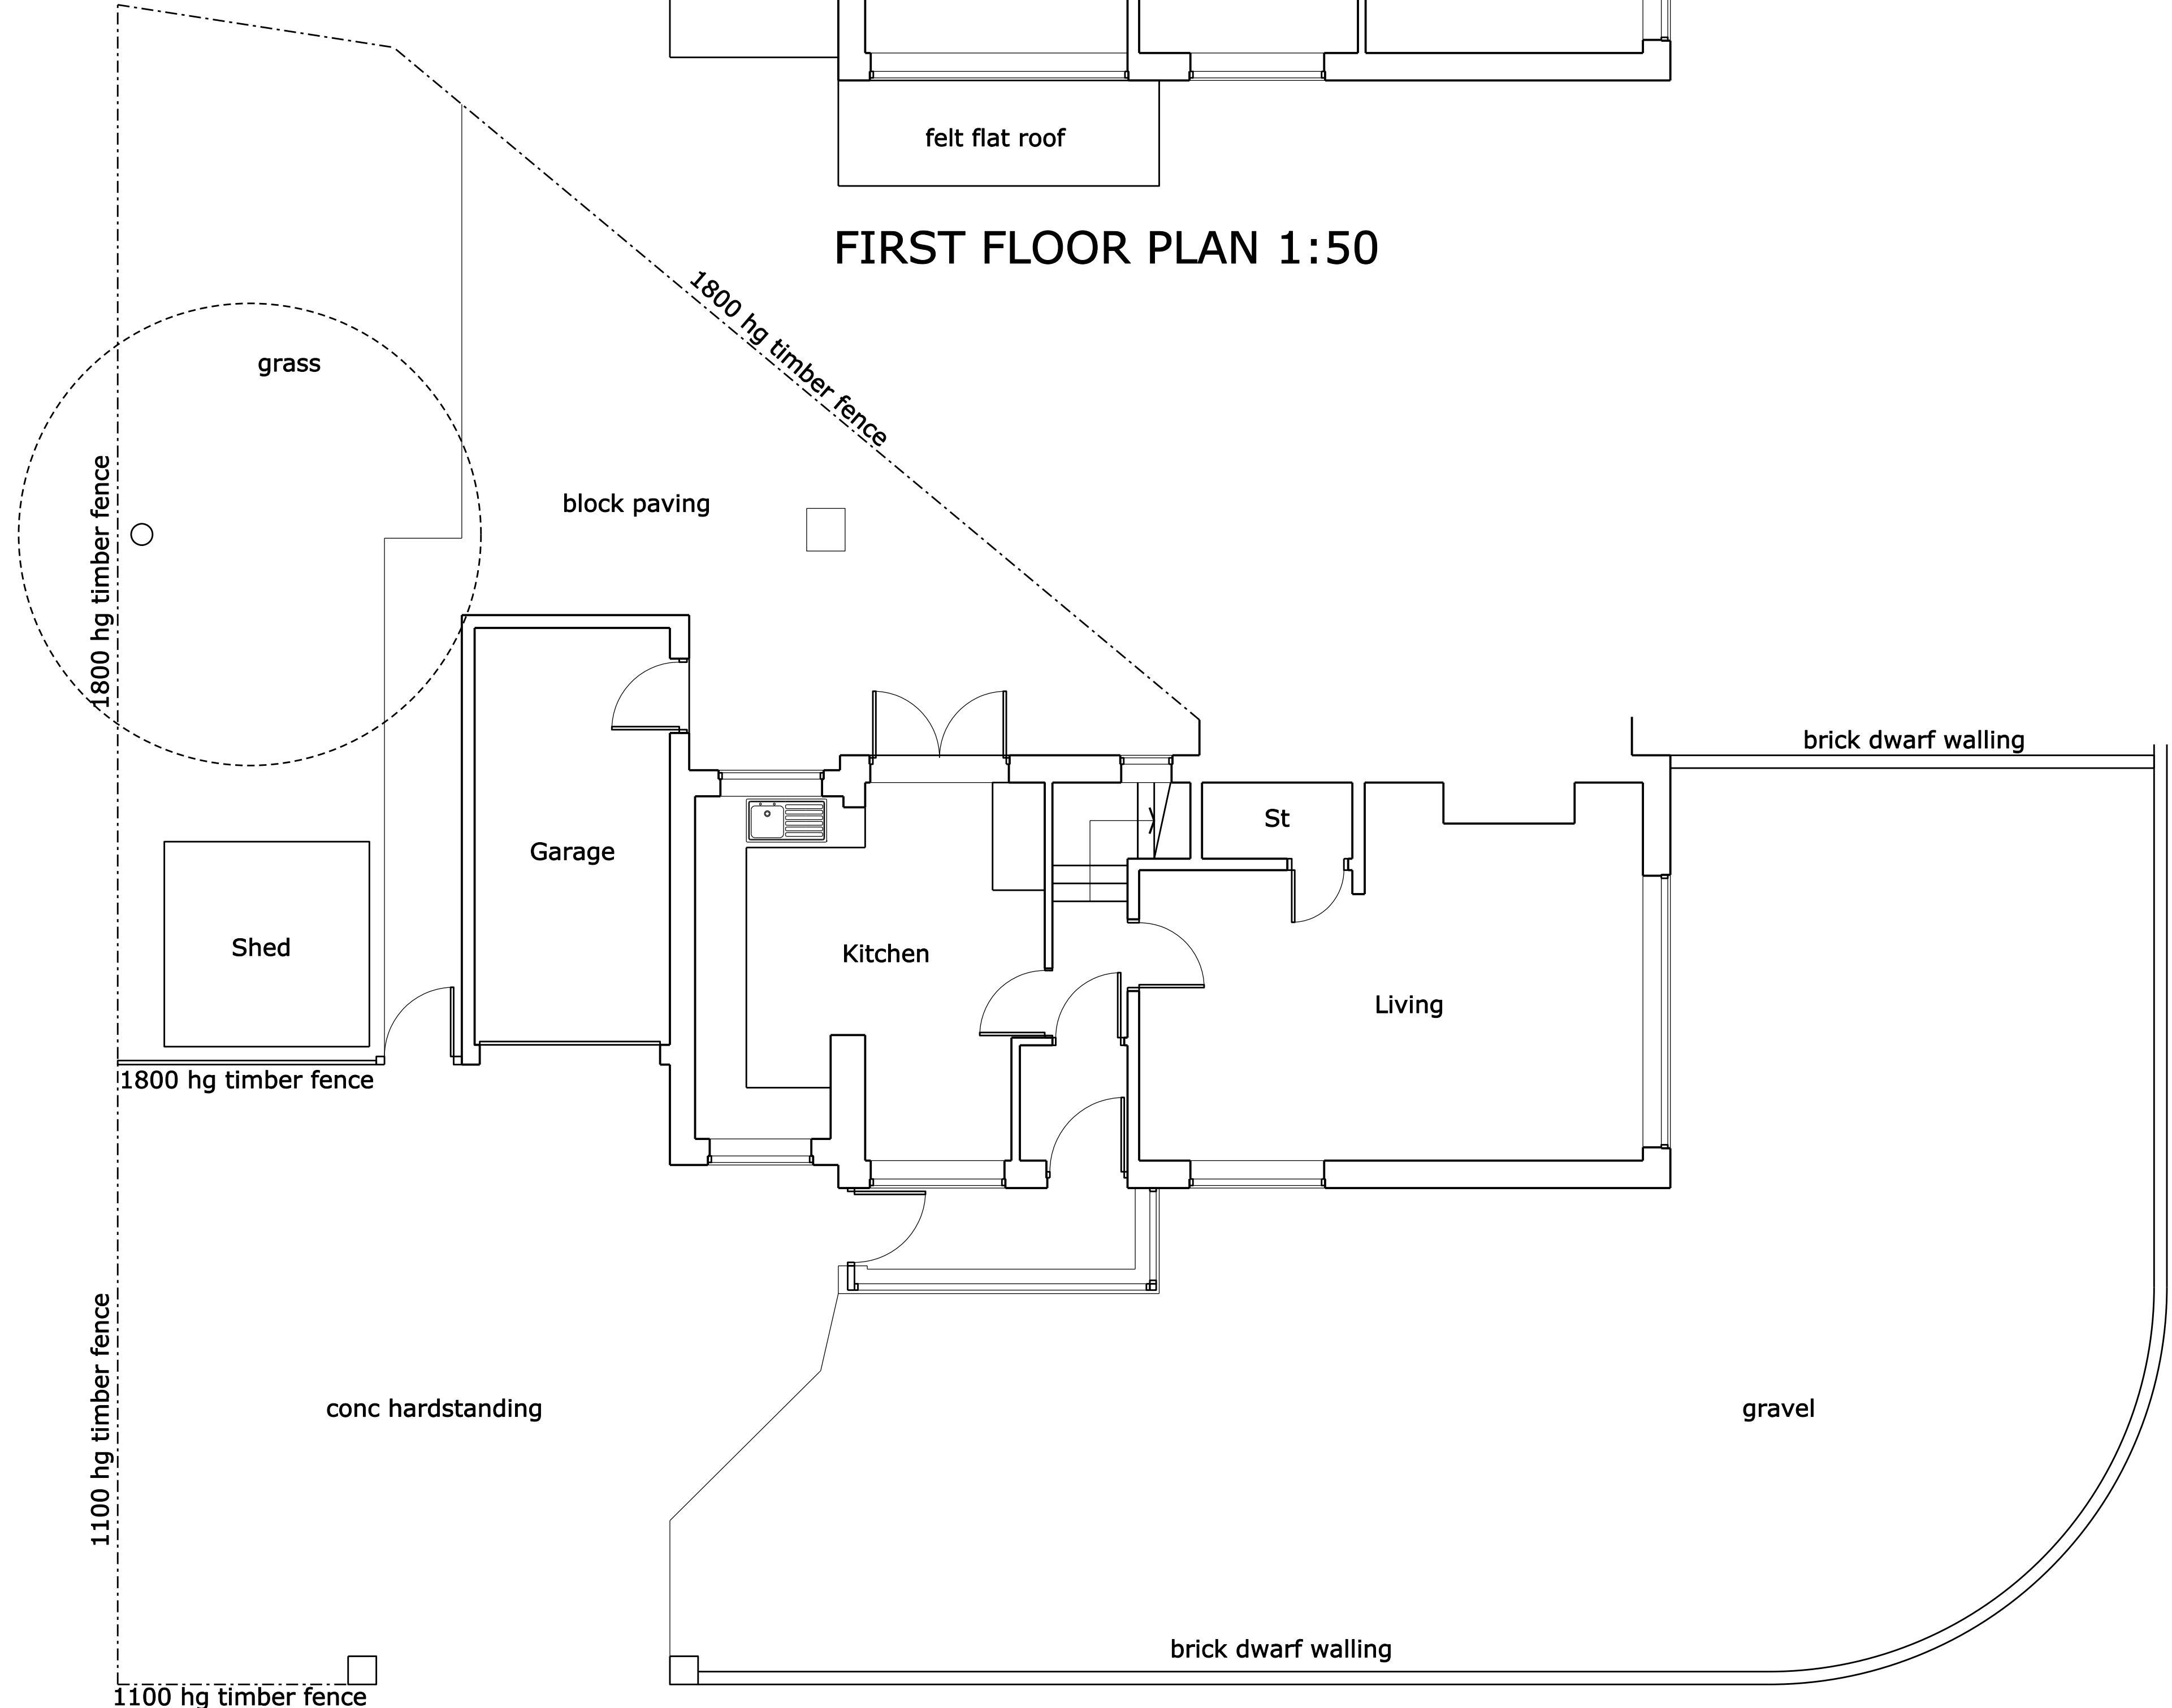

GROUND FLOOR PLAN 1:50

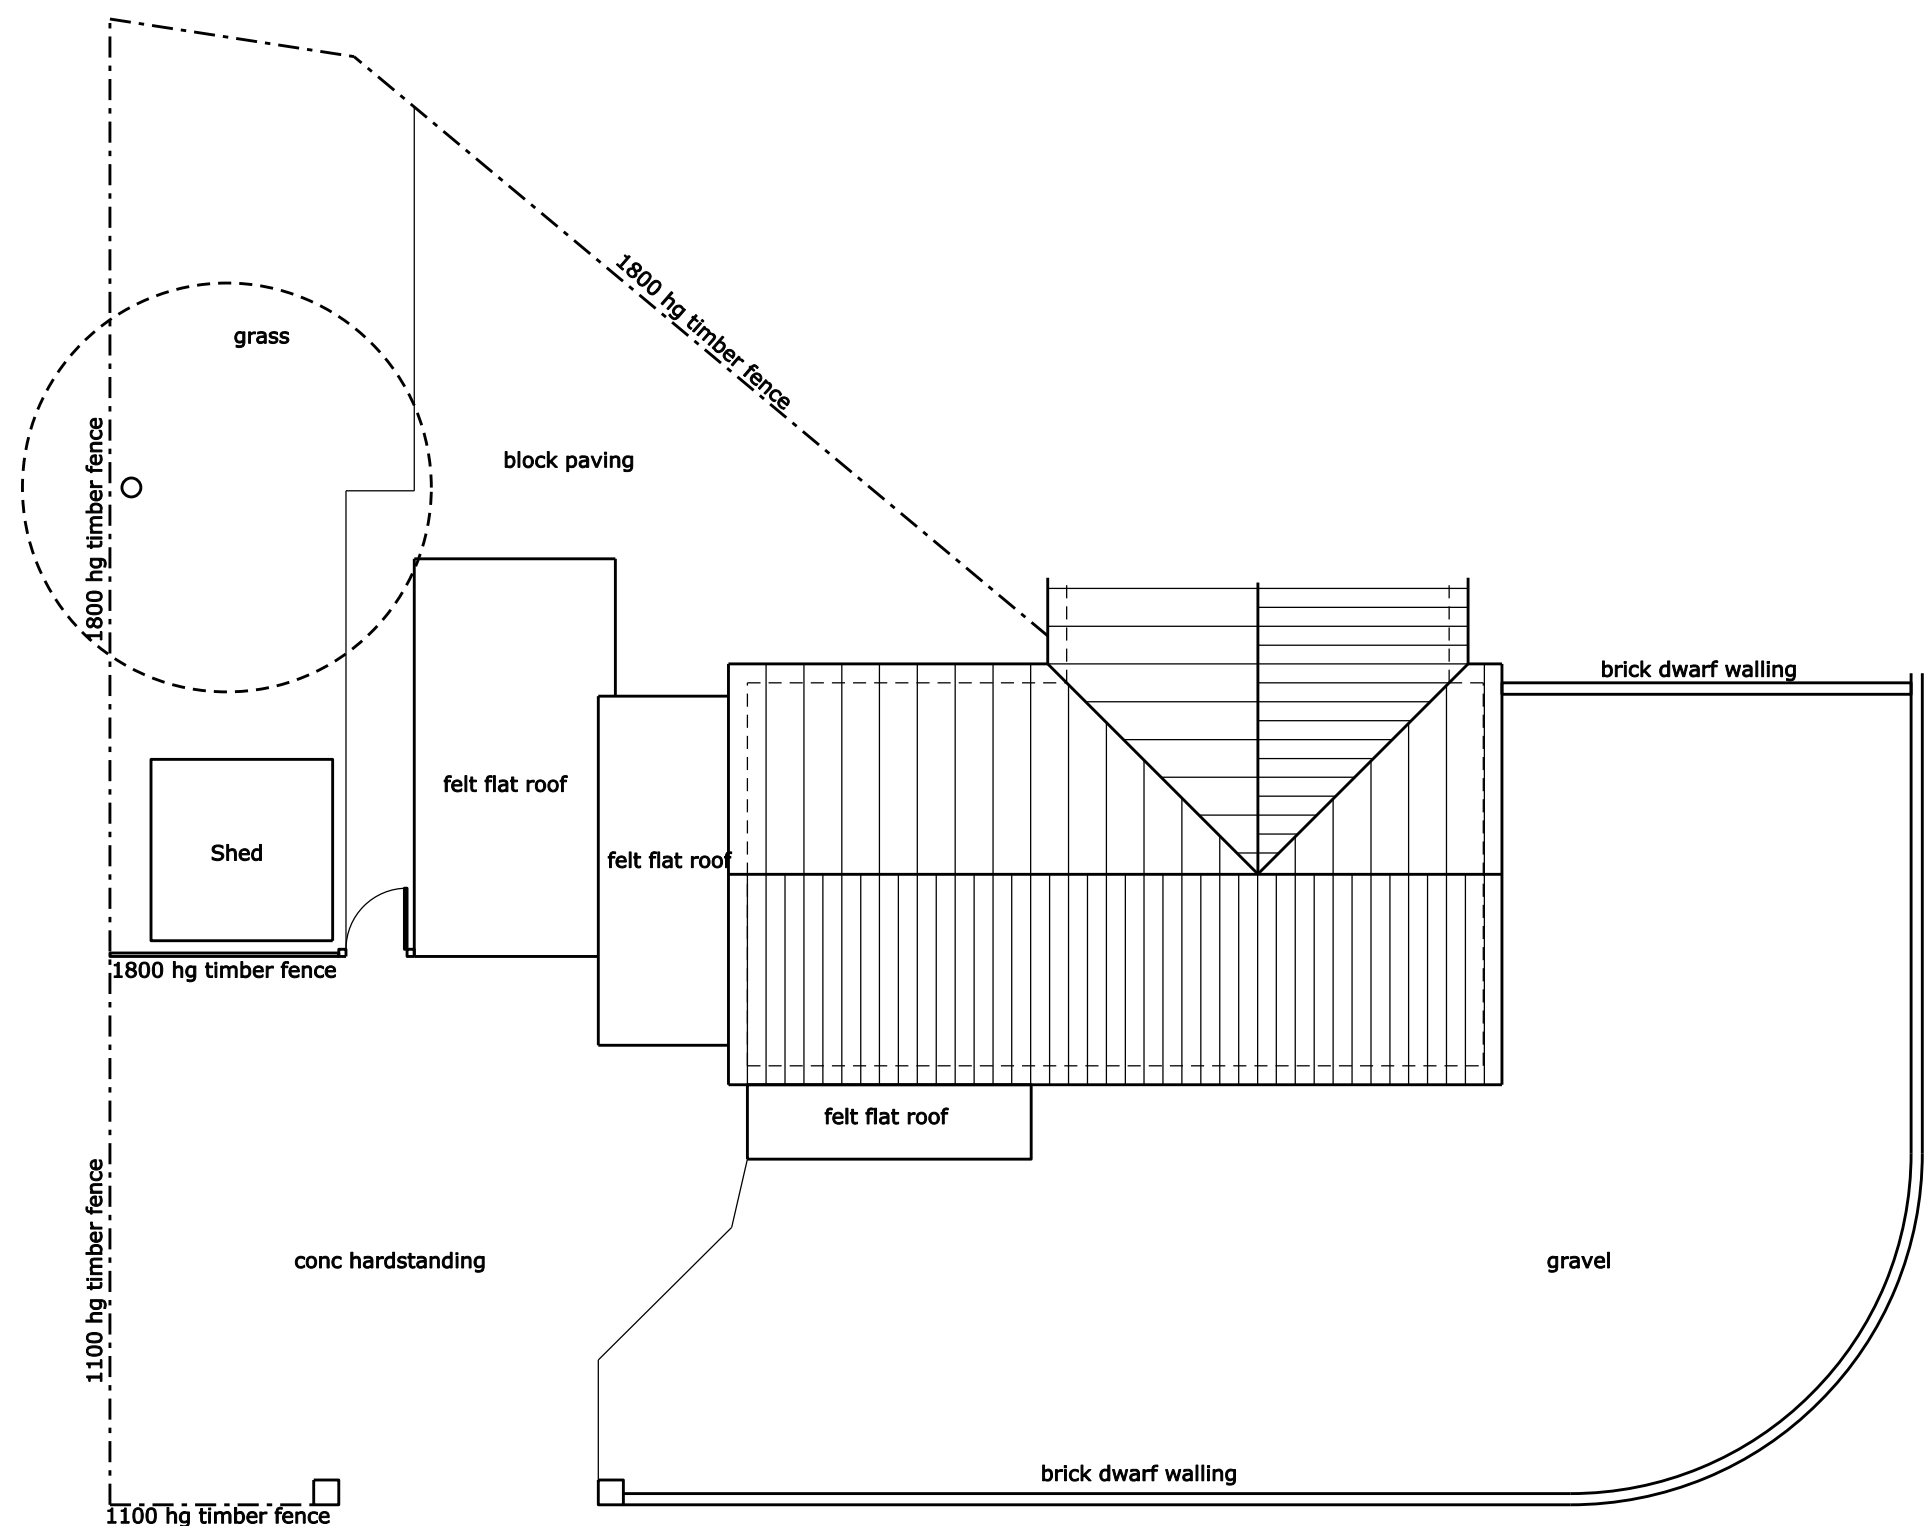

SITE PLAN 1:100

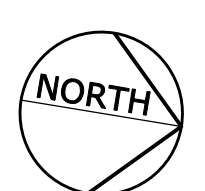

Rev A North point added 18/02/16

MAP Architectural Services
 16 Alice Street Sunderland SR2 7AL
 Tel: 07875 144545
 Email: maparchitecturalservices@gmail.com

Client **Steven Poppleton**
 Project **49 Breamish Street Jarrow NE32 5SH**

Drawing Title **Plans as Existing**

Scale 1:50@A1	Drwg No.
Date Feb 2016	15/24/001A