


Existing Site Plan



Proposed Site Plan

All dimensions in millimetres  
 Builder to confirm all measurements  
 and building regulation details with  
 inspector on site before  
 commencement of work  
 Drawings to be used for planning  
 permission only  
 Any building reg details can be issued  
 if necessary

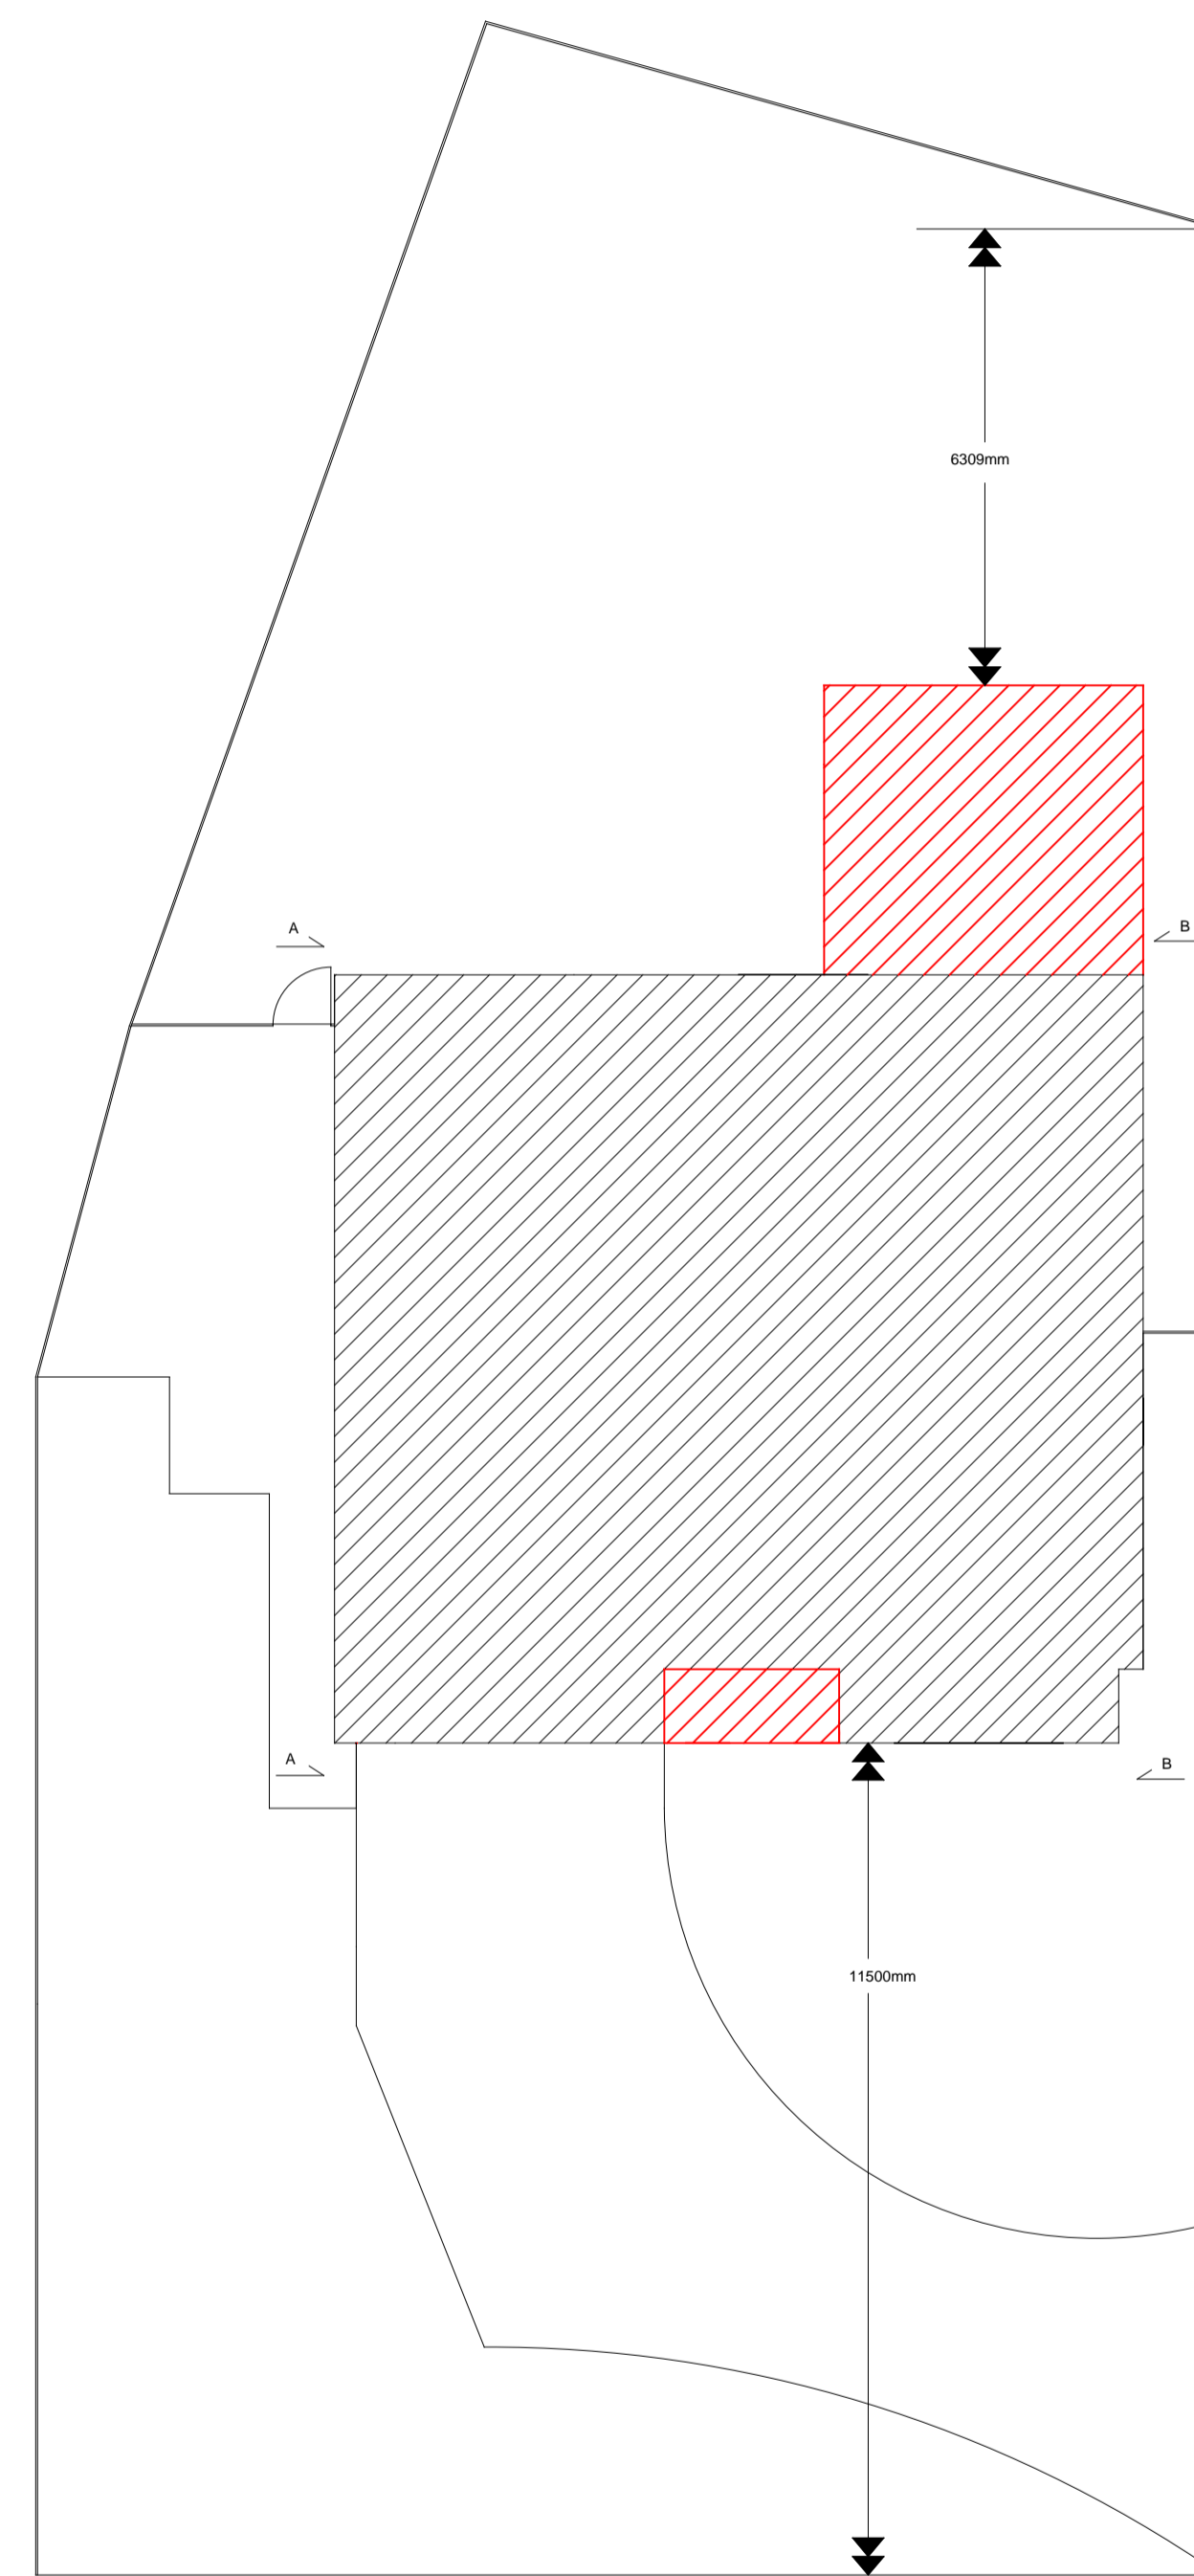

T. 07739371616  
 Email  
 keelersean@hotmail.com

Derek Elliot  
 27 Cinderford Close  
 Bolden Colliery  
 NE35 9LB

Drawing Title  
 Existing and proposed  
 site plan

Date January 2016  
 Drawn by: SDK  
 Scale 1:100 @ A1  
 Drawing Ref DE16 Rev 1

