




PROPOSED GROUND FLOOR PLAN 1:100

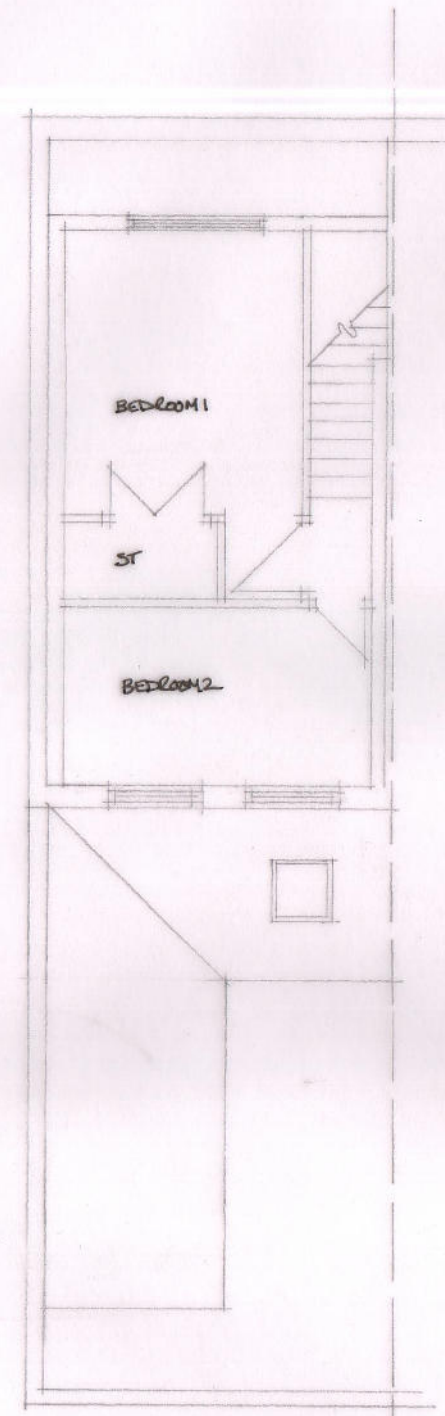


PROPOSED FIRST FLOOR PLAN 1:100

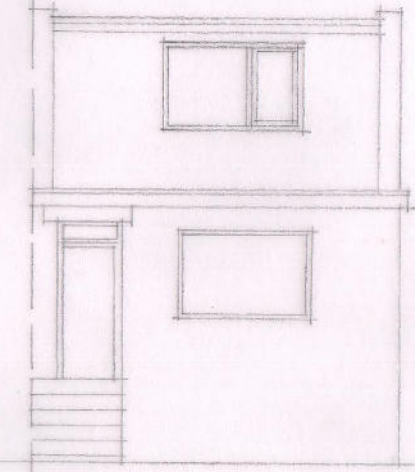

PROPOSED FRONT ELEVATION 1:100

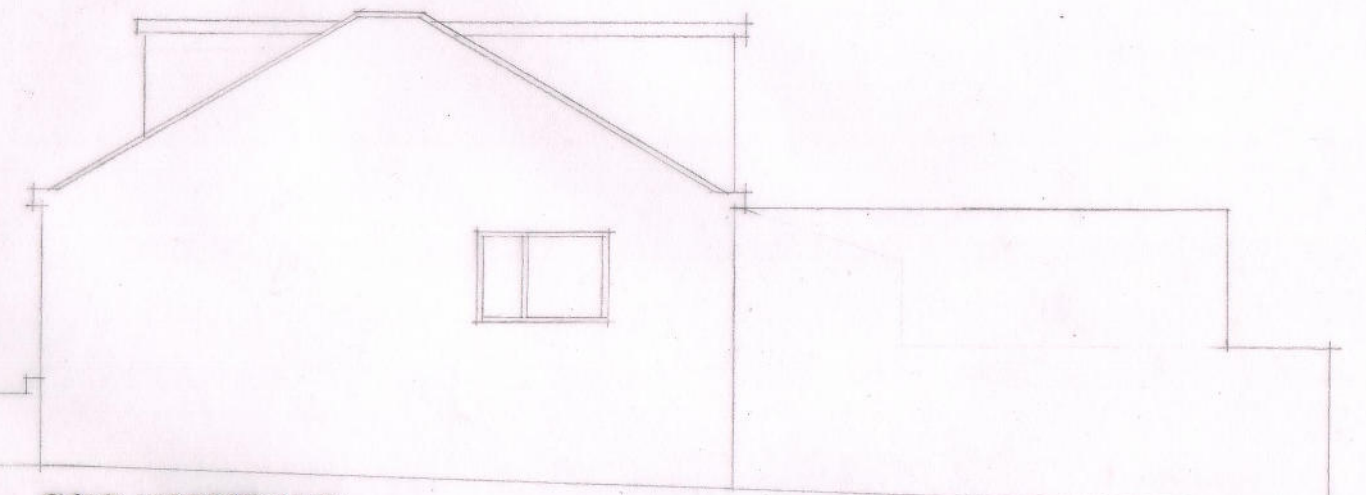


PROPOSED SIDE ELEVATION 1:100


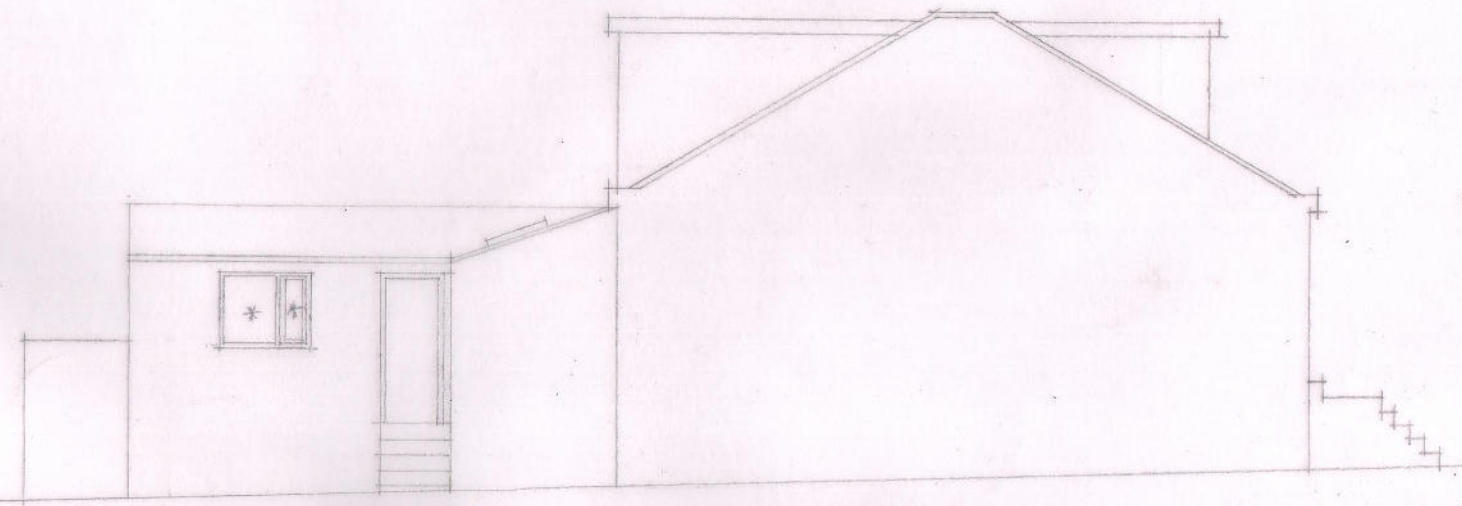


PROPOSED ELEVATION THROUGH PARTY WALL 1:100

* OPAQUE GLAZING

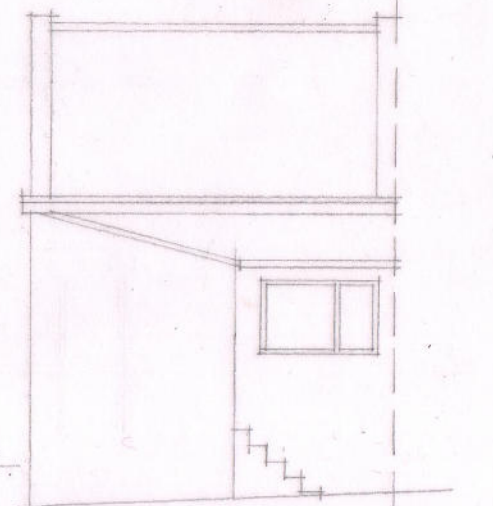

PROPOSED REAR ELEVATION 1:100

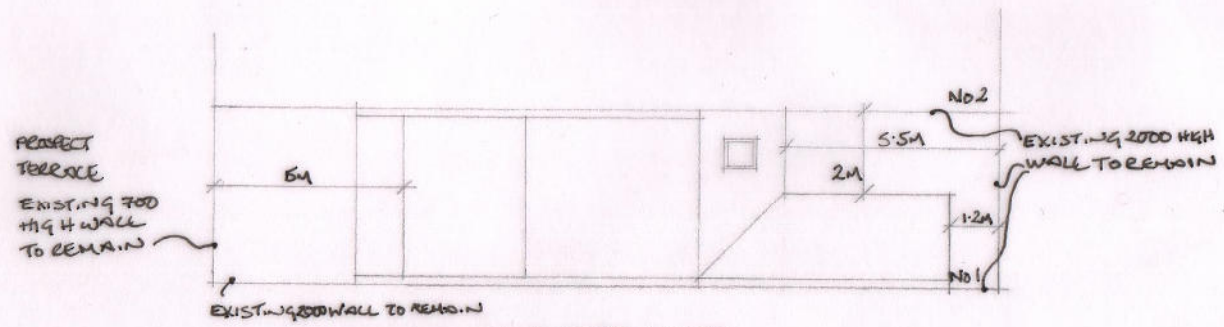 

PROPOSED SITE AND ROOF PLAN 1:200

Job No 16/2

Drawing No 02 Rev _____

Job Name PROSPECT TERRACE, EAST BOLDON

Drawing PROPOSED PLANS AND ELEVATIONS

Scale (Do not scale drawings) 1:100 Date JANUARY 2016

L Rollins Design, 4 North Drive, Cleadon Village,
 Tyne and Wear, SR6 7SN
 T: 0191 537 3408 M: 0754 658 0114
 Lynsey@lrollinsdesign.co.uk
 lrollinsdesign.co.uk

