


EXISTING

ST0159/16 HFUI



DOWN TO EAVES
PROPOSED

FLAT ROOF DOWN TO EAVES F.R.

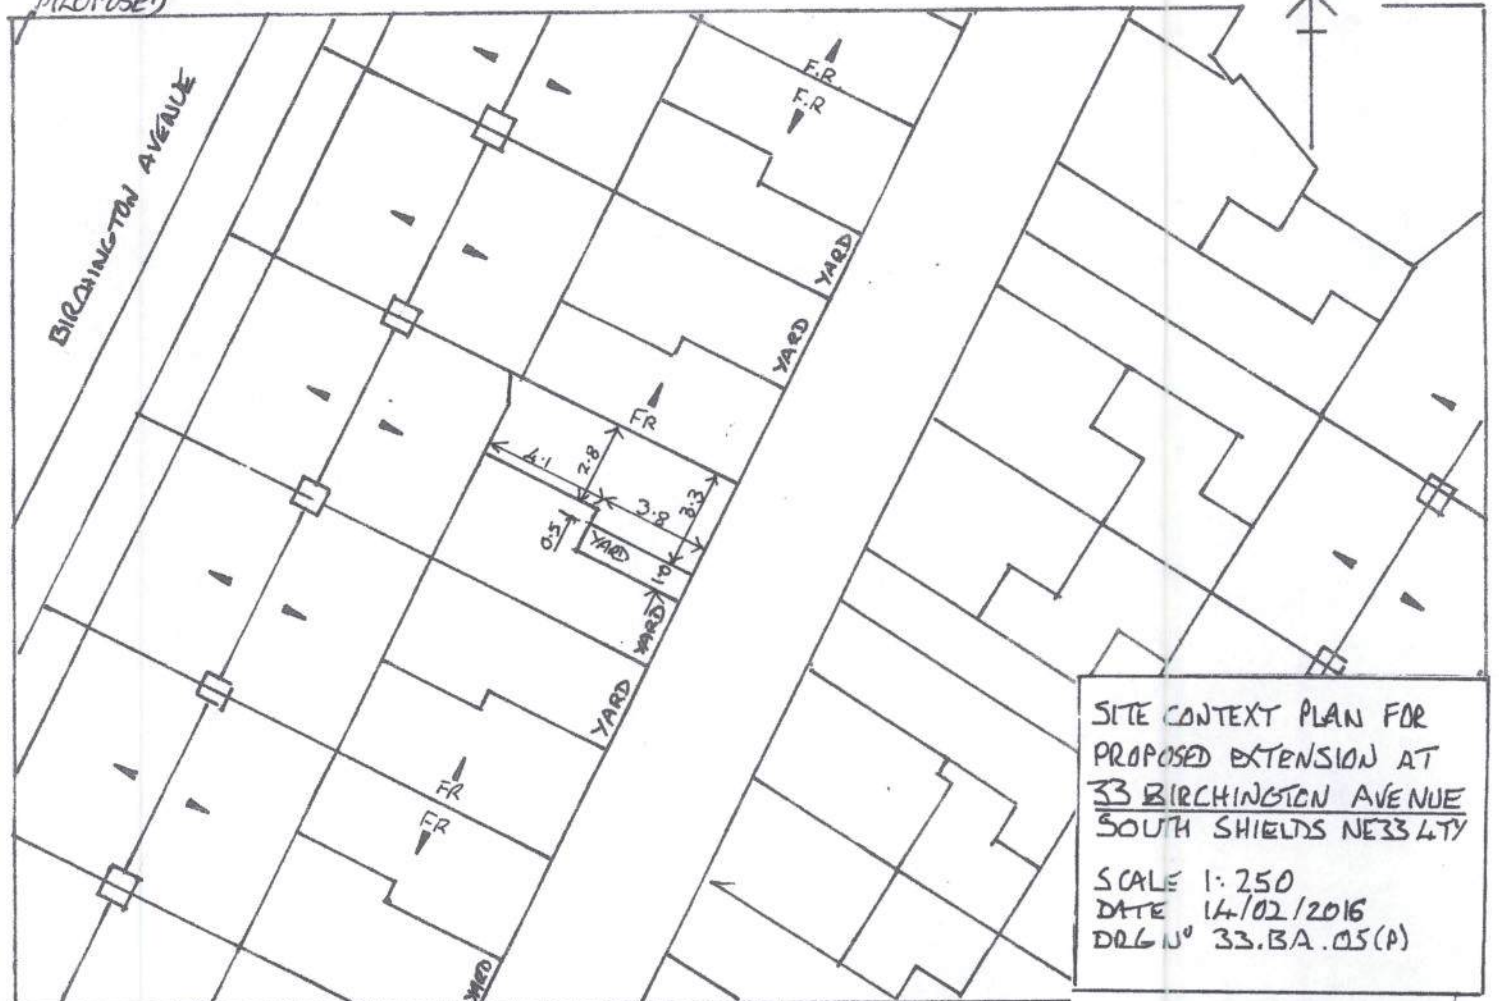

SITE CONTEXT PLAN FOR
 PROPOSED EXTENSION AT
 33 BIRCHINGTON AVENUE
 SOUTH SHIELDS NE33 4TY

SCALE 1:250
 DATE 14/02/2016
 DRG NO 33.BA.05(P)



DOWN TO BEARS
 SITE PLAN SHOWING TO BEARS



SITE PLAN FOR THE
 PROPOSED DEVELOPMENT AT
 100 SOUTH SHIPWAY
 SOUTH SHIPWAY
 DATE: 10/10/10
 DRAWN BY: [Name]