




PROPOSED FRONT BOUNDARY

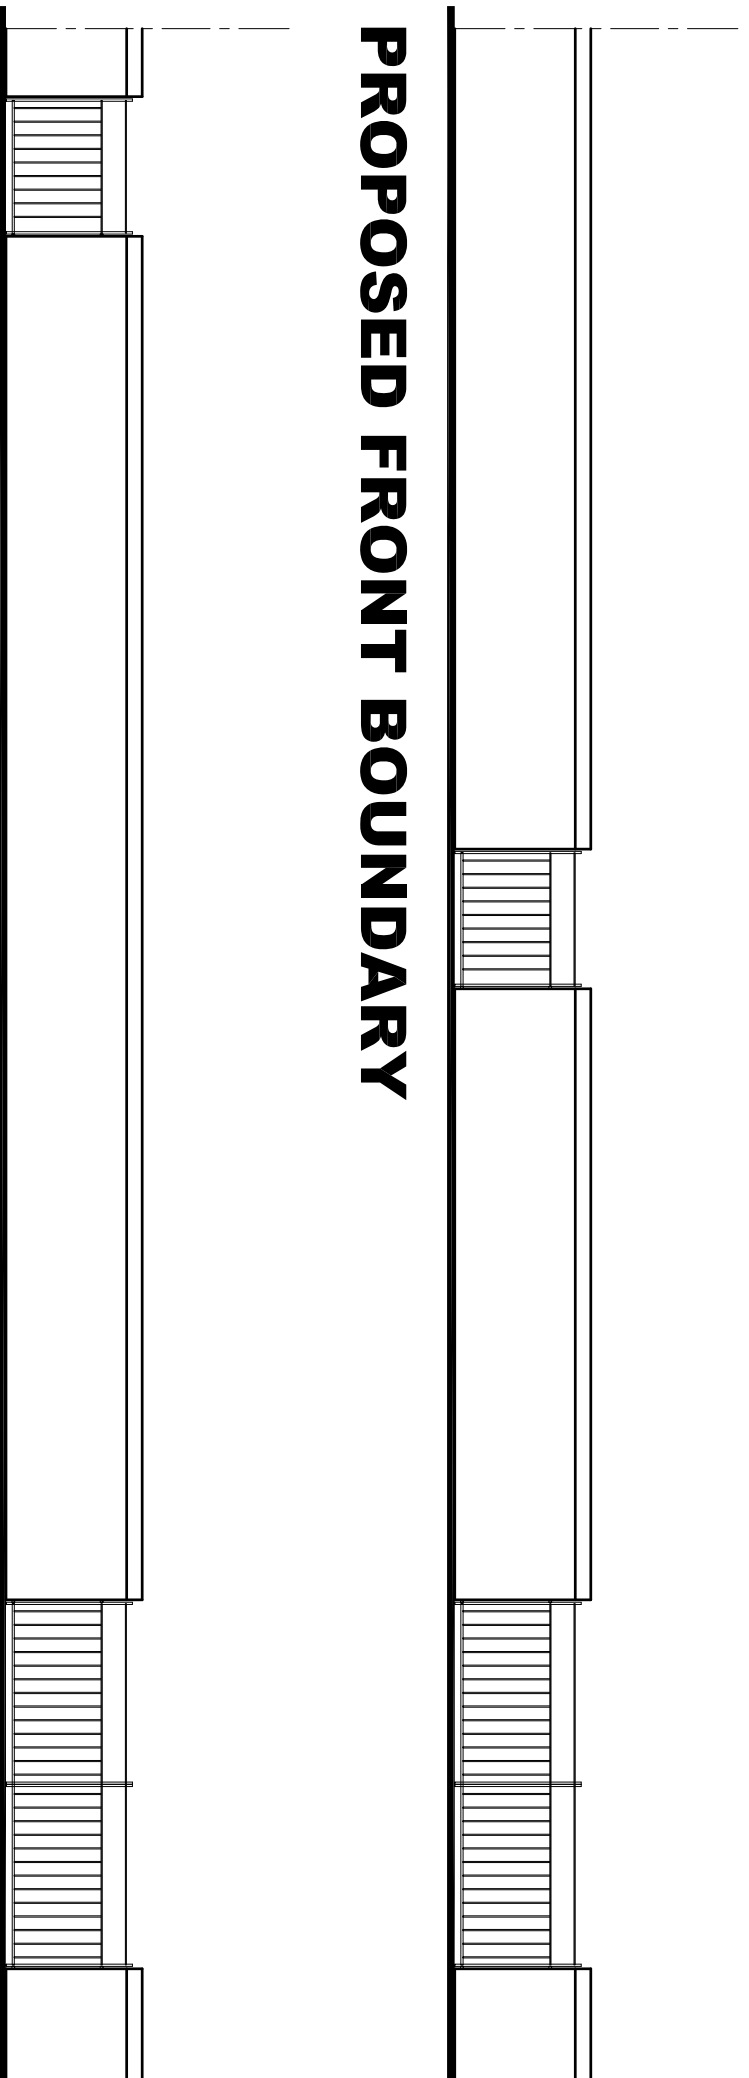

EXISTING FRONT BOUNDARY

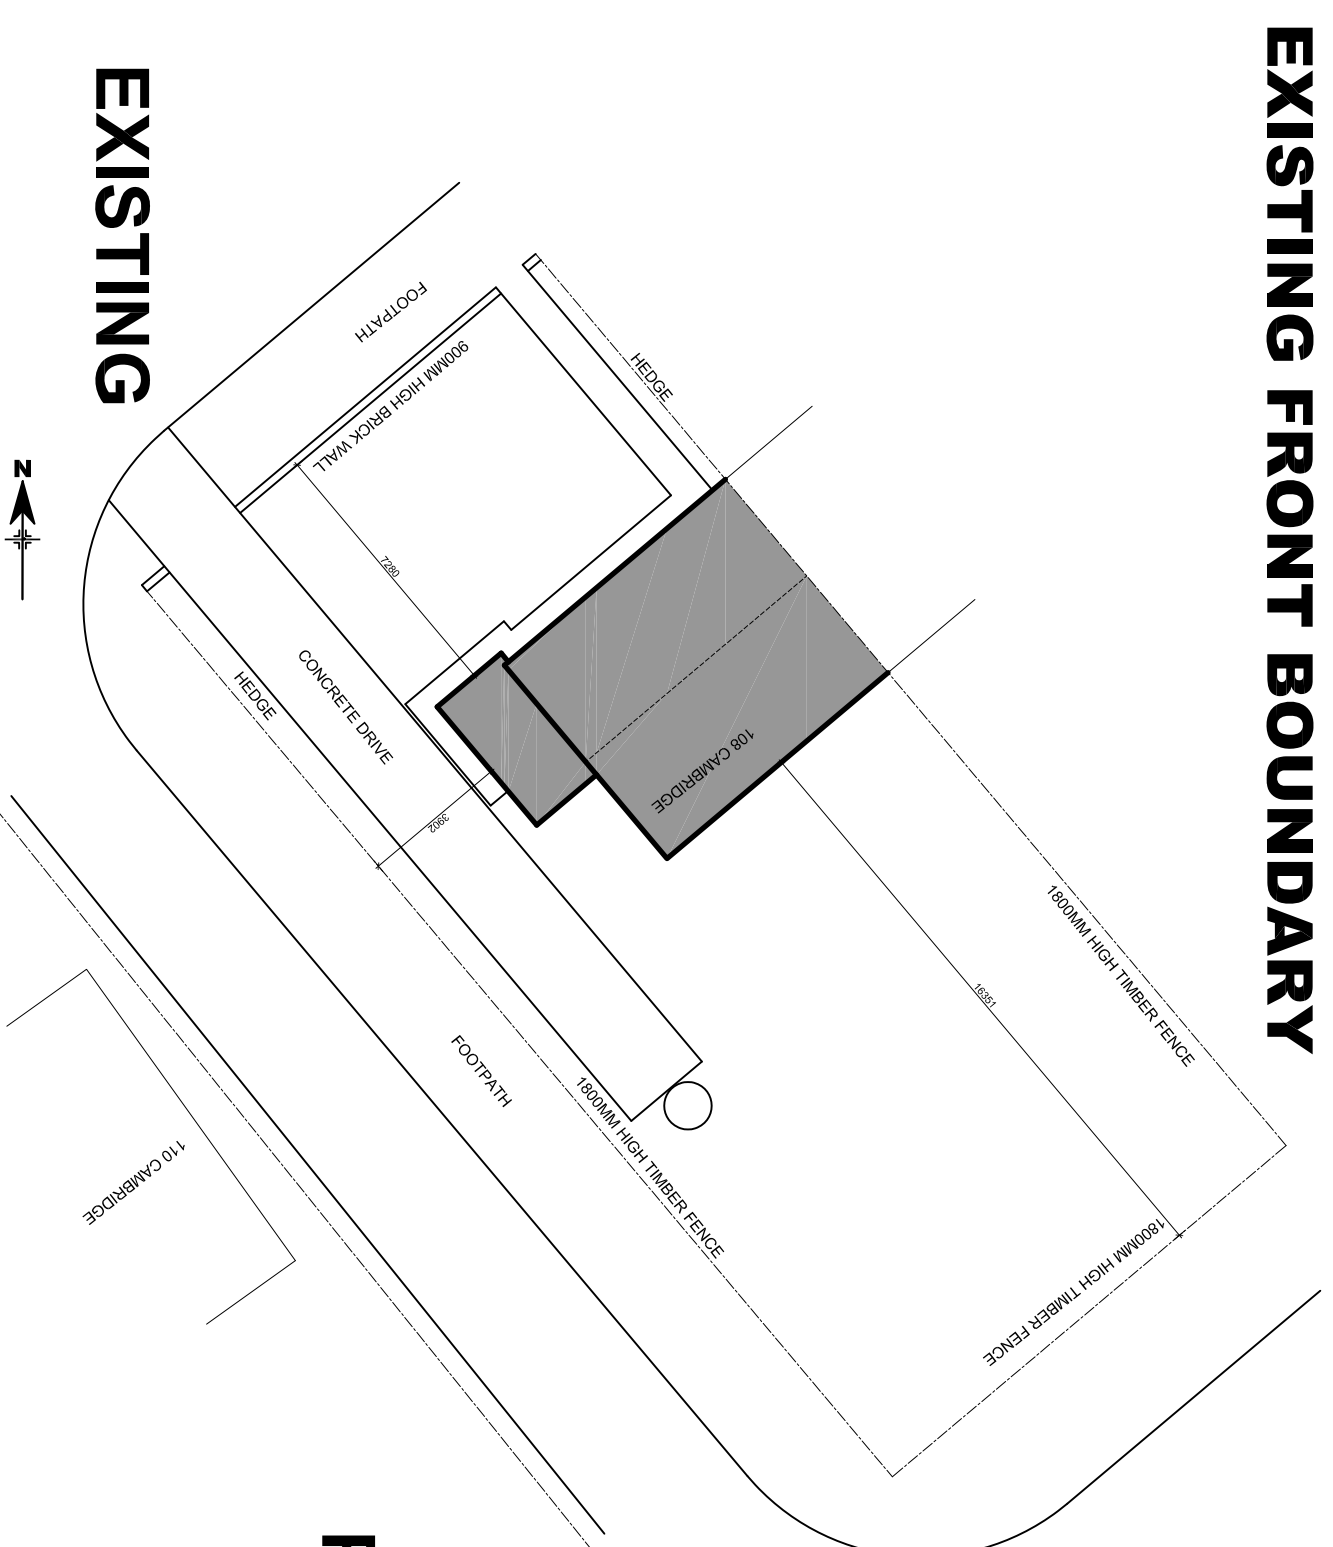

PROPOSED

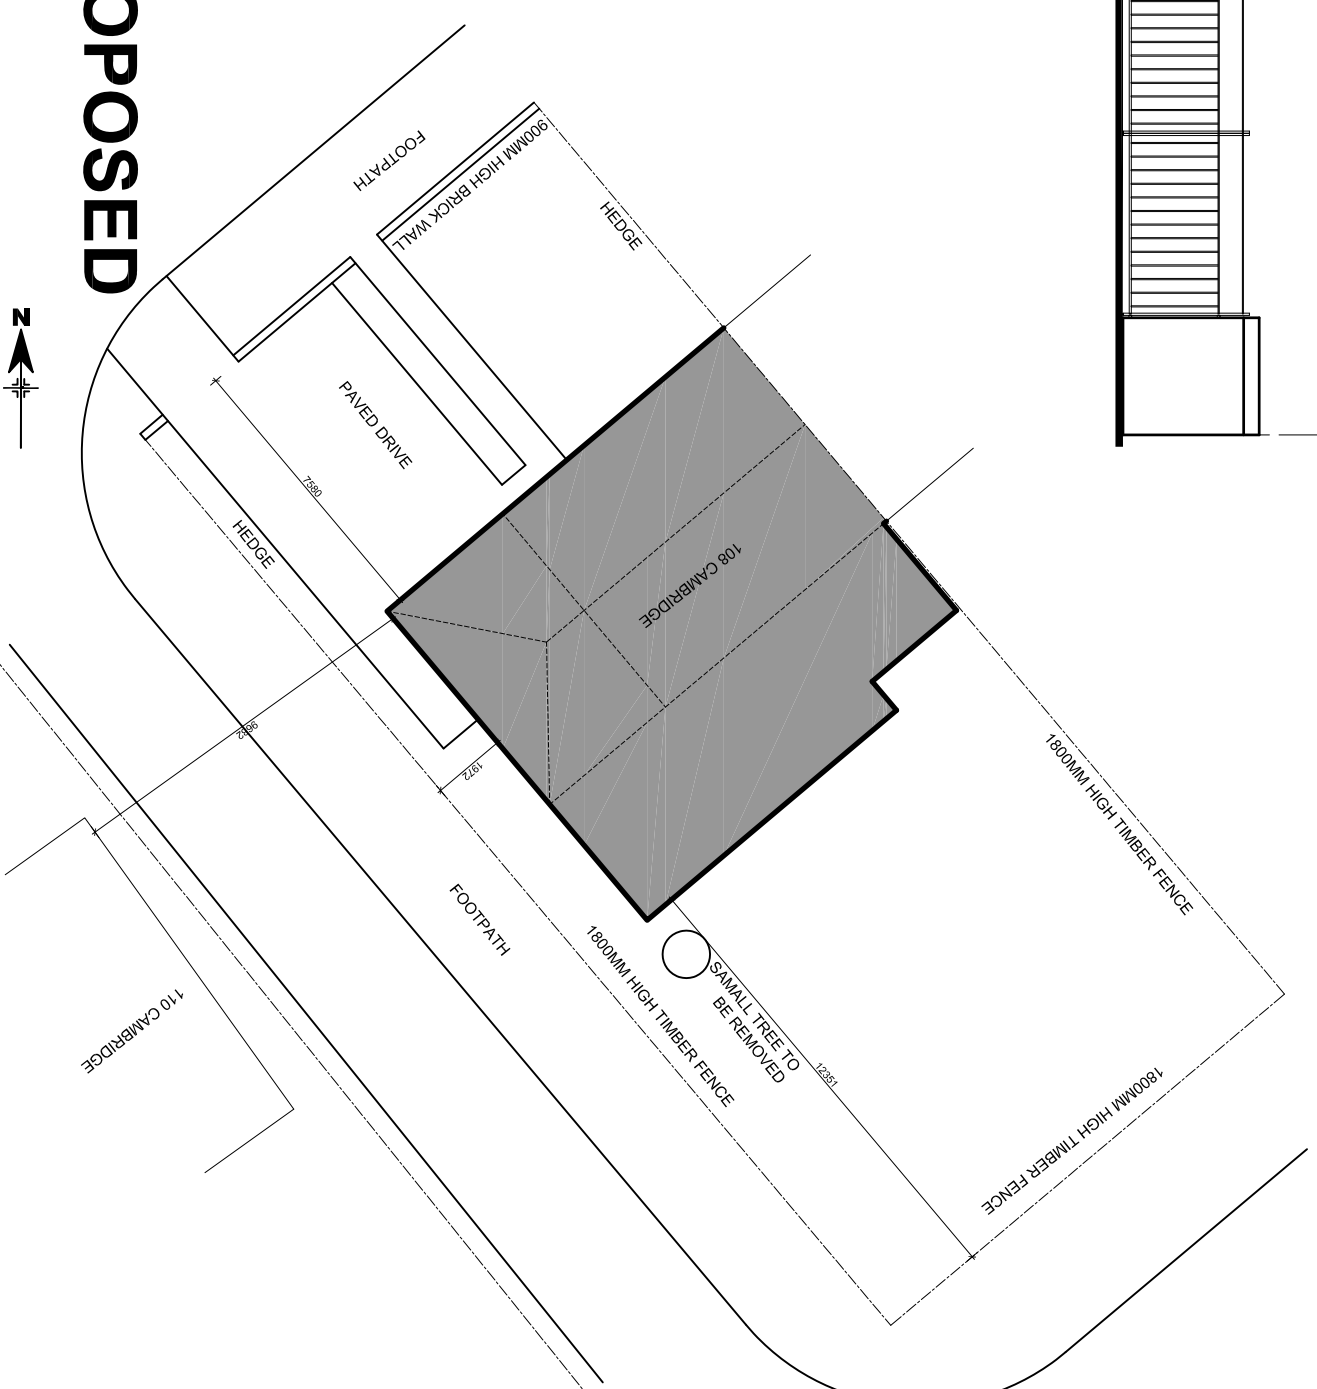

EXISTING



1:200 SITE PLANS/1:50 FRONT BOUNDARY

Date: FEB 16

Project: Extension to 108 Cambridge Avenue

AMc/PL/03

Scale: 1 : 200/50 @ A3

Rev: C