



Front Elevation
Side Elevation
Rear Elevation
Elevations 1:100

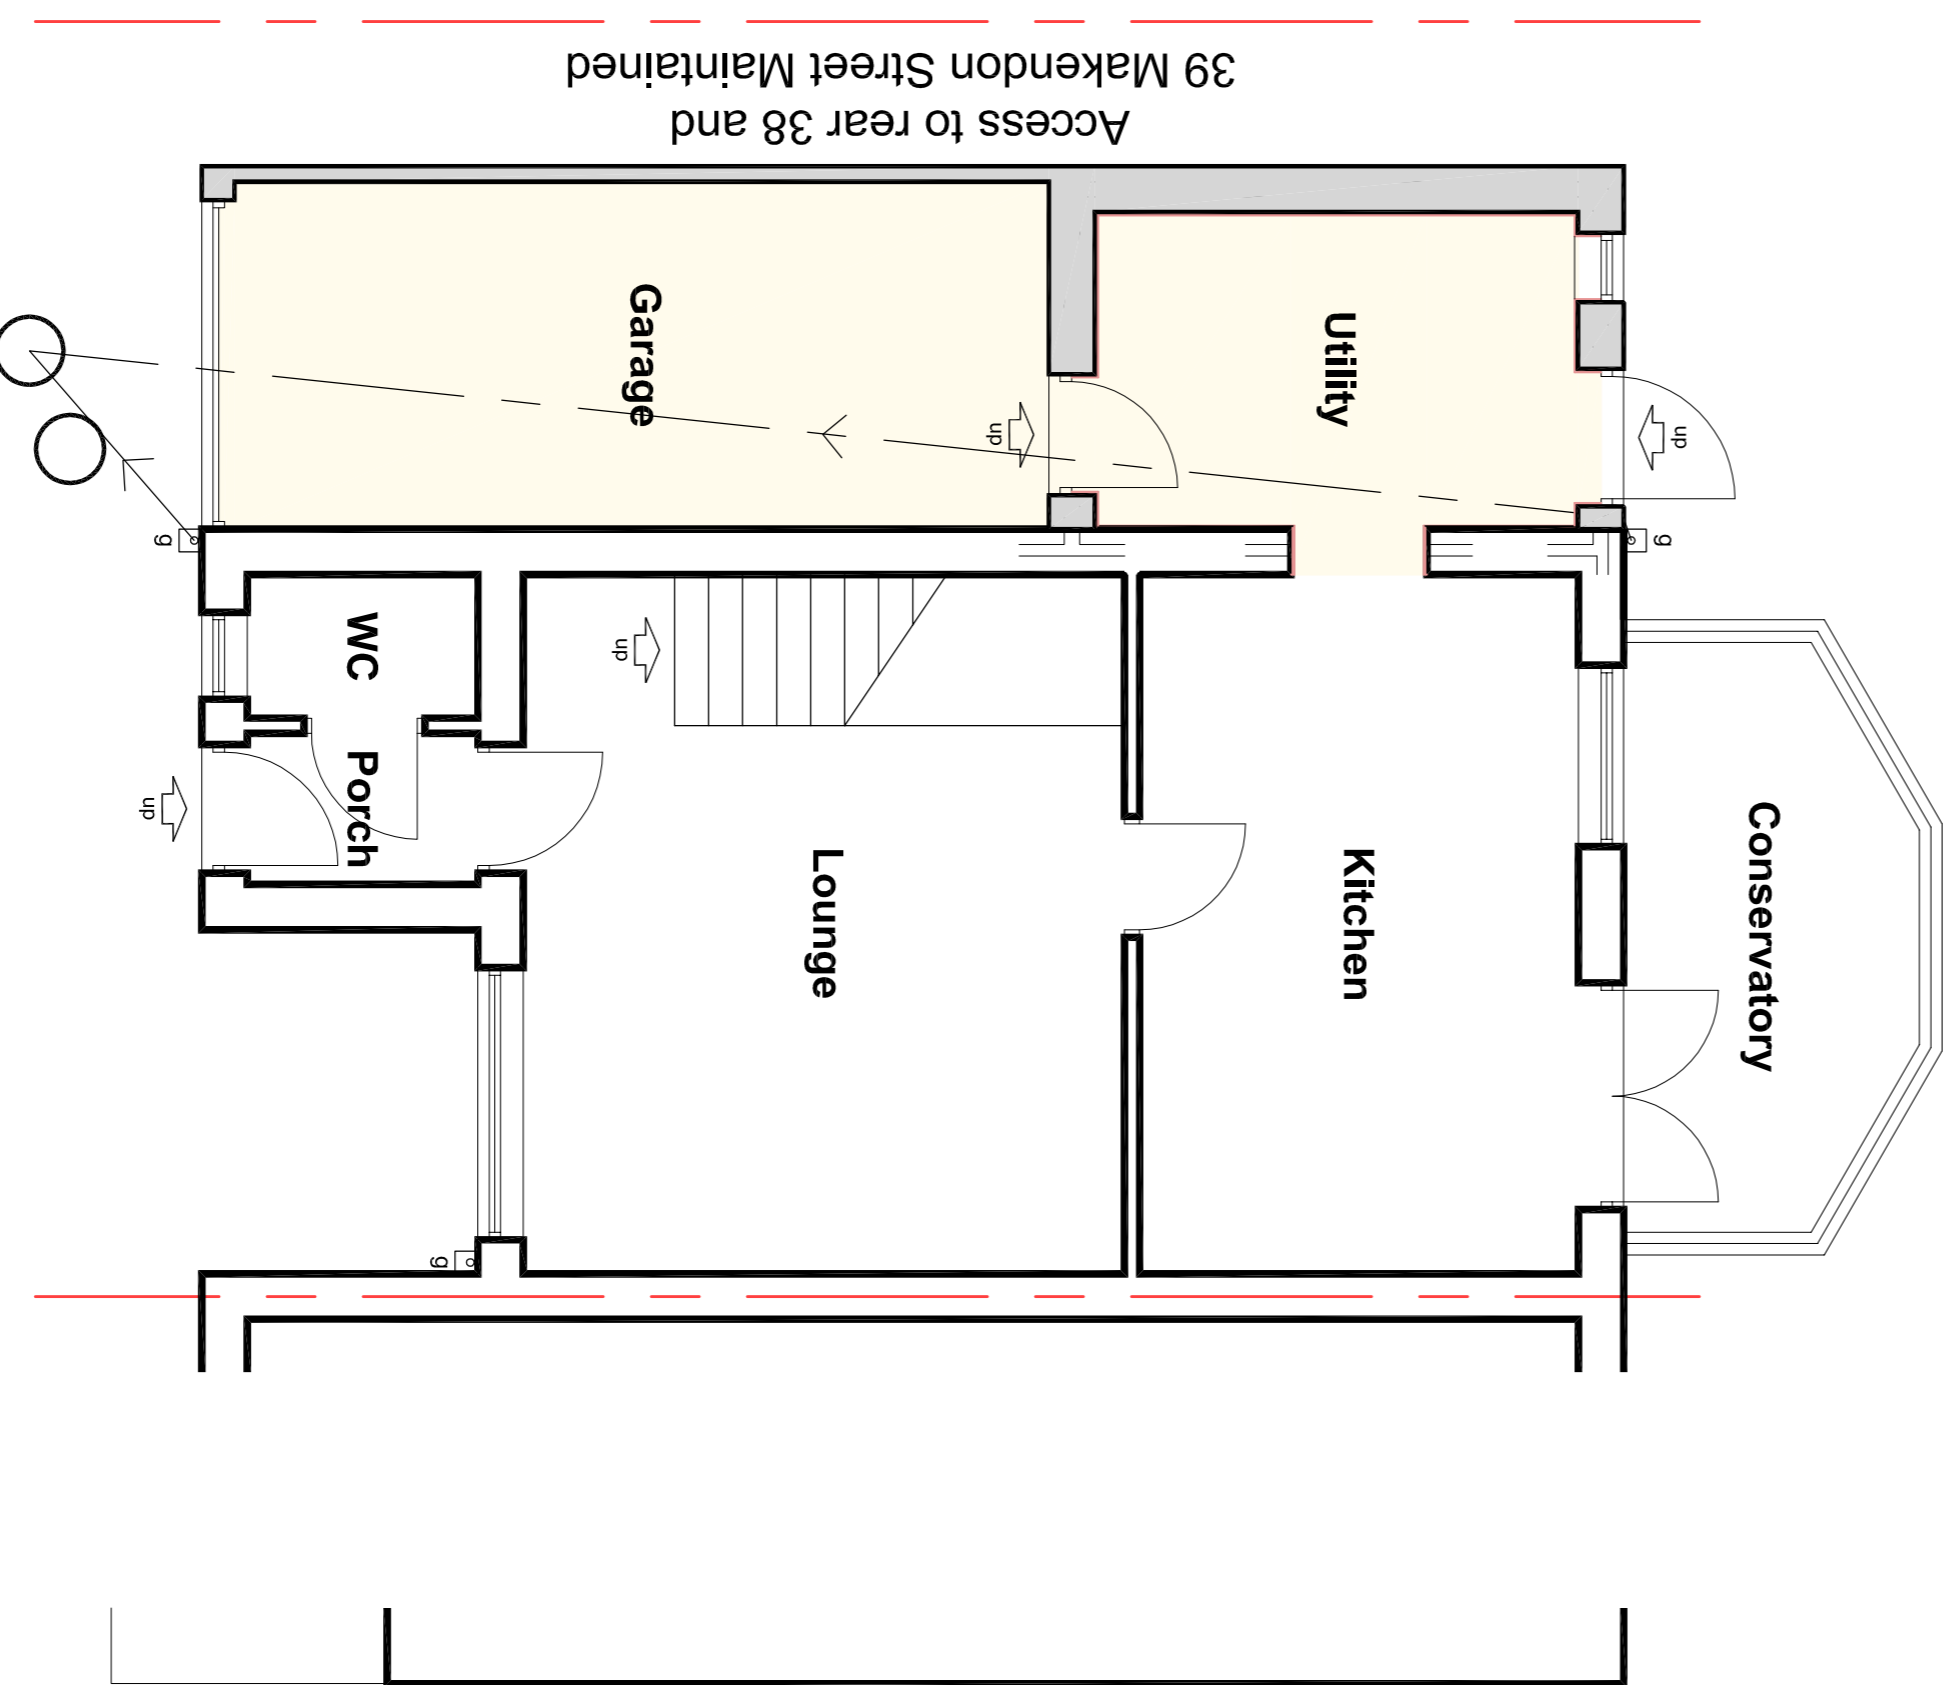

Ground Floor Layout 1:50

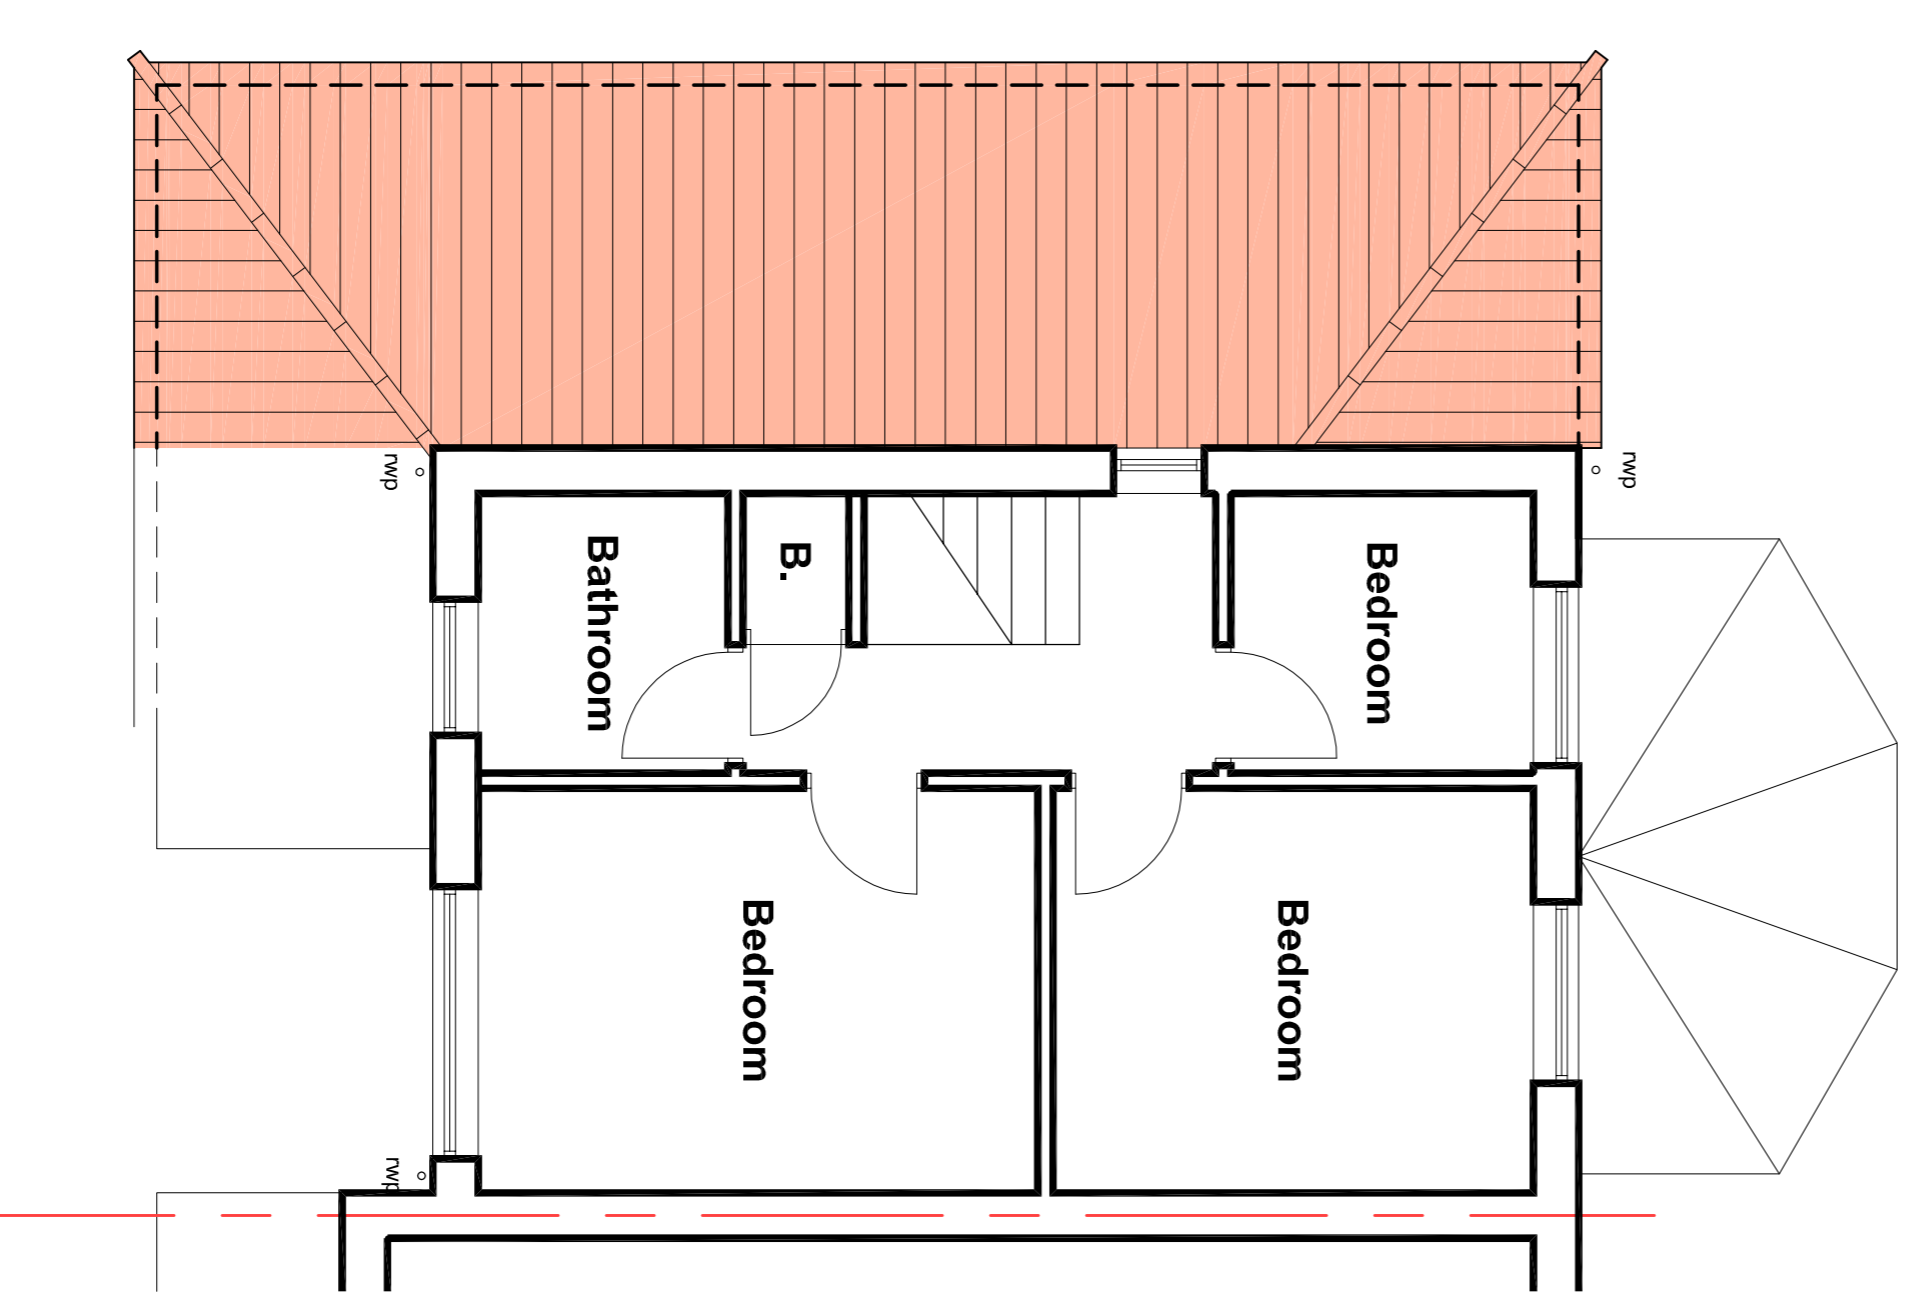

First Floor Layout 1:50



Site / Roof plan 1:100

No.	Revision/Issue	Date

NOTE: CONTRACTORS ARE RESPONSIBLE FOR THE PROGRESS OF OBTAINING NECESSARY PERMITS AND REGULATIONS. ANY DIMENSIONS SHOWN ON THIS DRAWING ARE TO BE CHECKED ON SITE. 

Client:
Mr & Mrs Ross
37 Makenon Street
Tynes & Wear
NE31 1RF

Project:
Proposed Single Storey Extension to Rear

Drawn by:
Proposed Plans and Elevations (Planning)

Date	Drawn by	Checked by
February '16	RBI	PLMS, JH
AS SHOWN	AT	-