



EXISTING SHOPFRONT ELEVATION

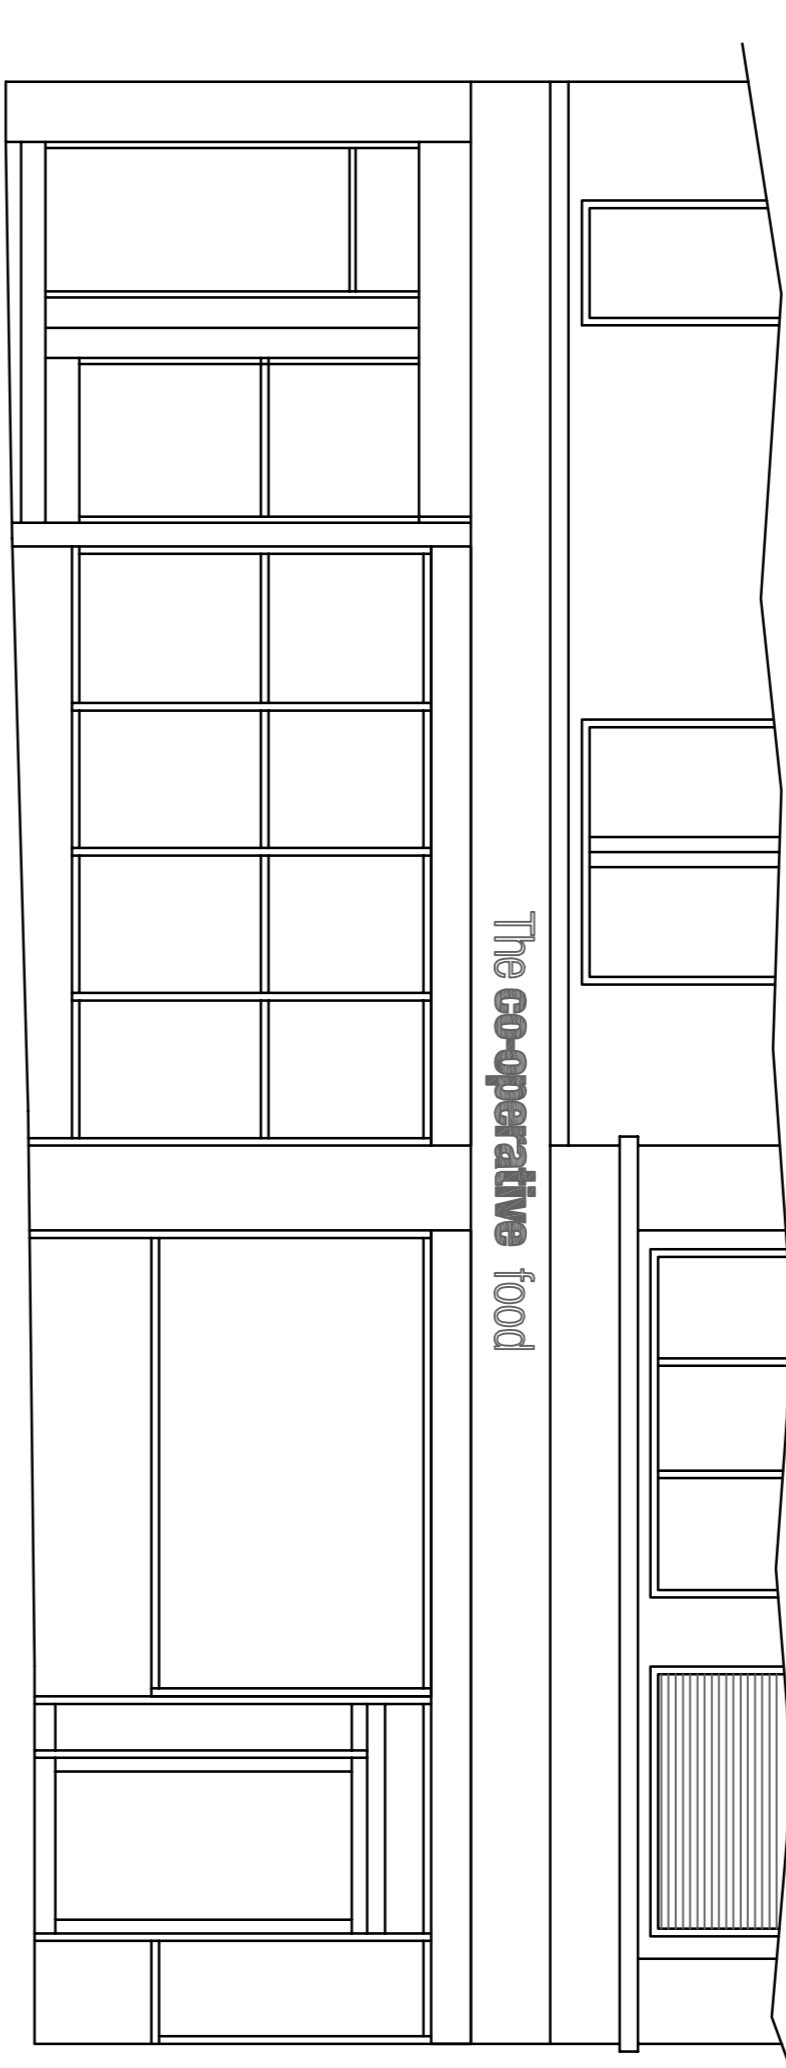


BACK ST (UNNAMED)

MELDON TERRACE
GROUND
FLOOR PLAN

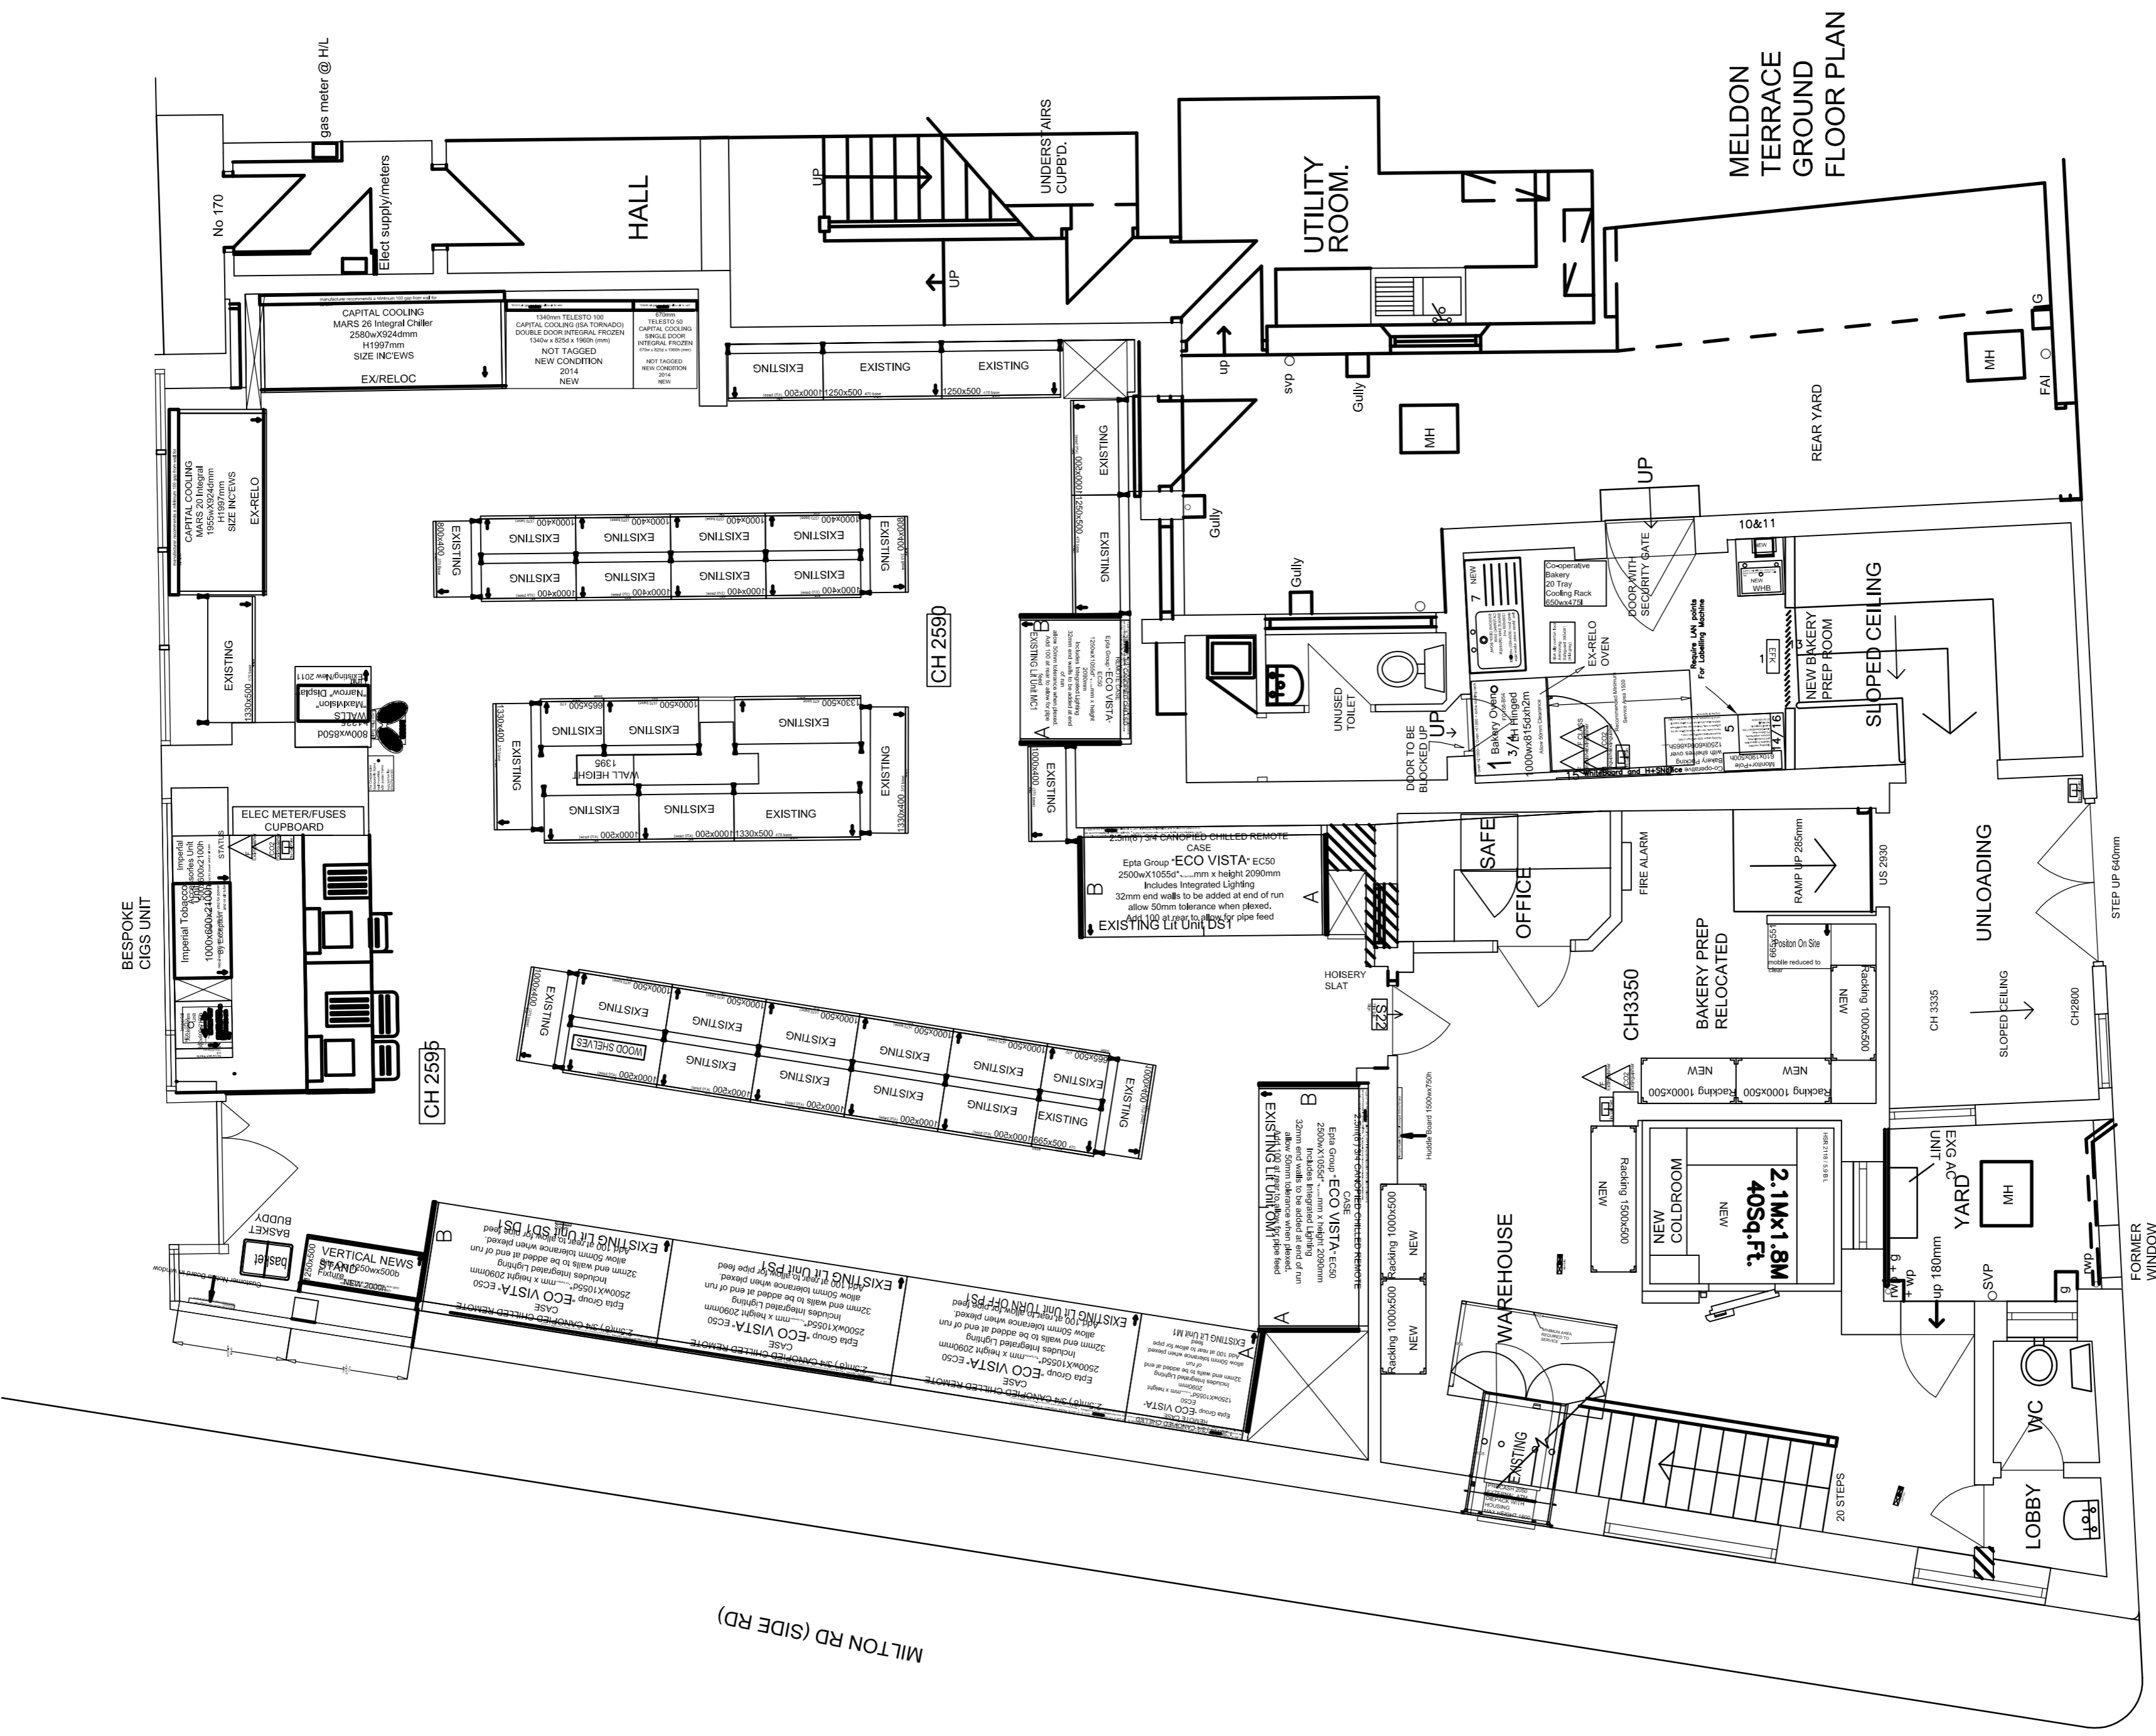

EXISTING GROUND FLOOR PLAN

SCALE 1:50

 

© THE CONTENTS OF THIS DRAWING REMAIN THE SOLE PROPERTY OF WELLSFIELD ASSOCIATES AND MUST NOT BE COPIED OR REPRODUCED WITHOUT PRIOR PERMISSION.
 FULL SURVEY NOT CARRIED OUT. DRAWING PRODUCED USING INFORMATION SUPPLIED BY THE CLIENT

Wellsfield Associates
 80 High Street,
 Fordingham,
 SS7 2PB
 Tel: 01702 551123
 Fax: 01702 558530
 mol@wellsfieldassociates.co.uk

project
 CO-OP SUPERMARKET
 166 DEAN ROAD
 MELDON TERRACE
 SOUTH SHIELDS
 NE33 4AQ

EXISTING PLAN

date	MAR 16	drawn	C.J.J.
scale	1:50 @A1	drg no.	3063.01