

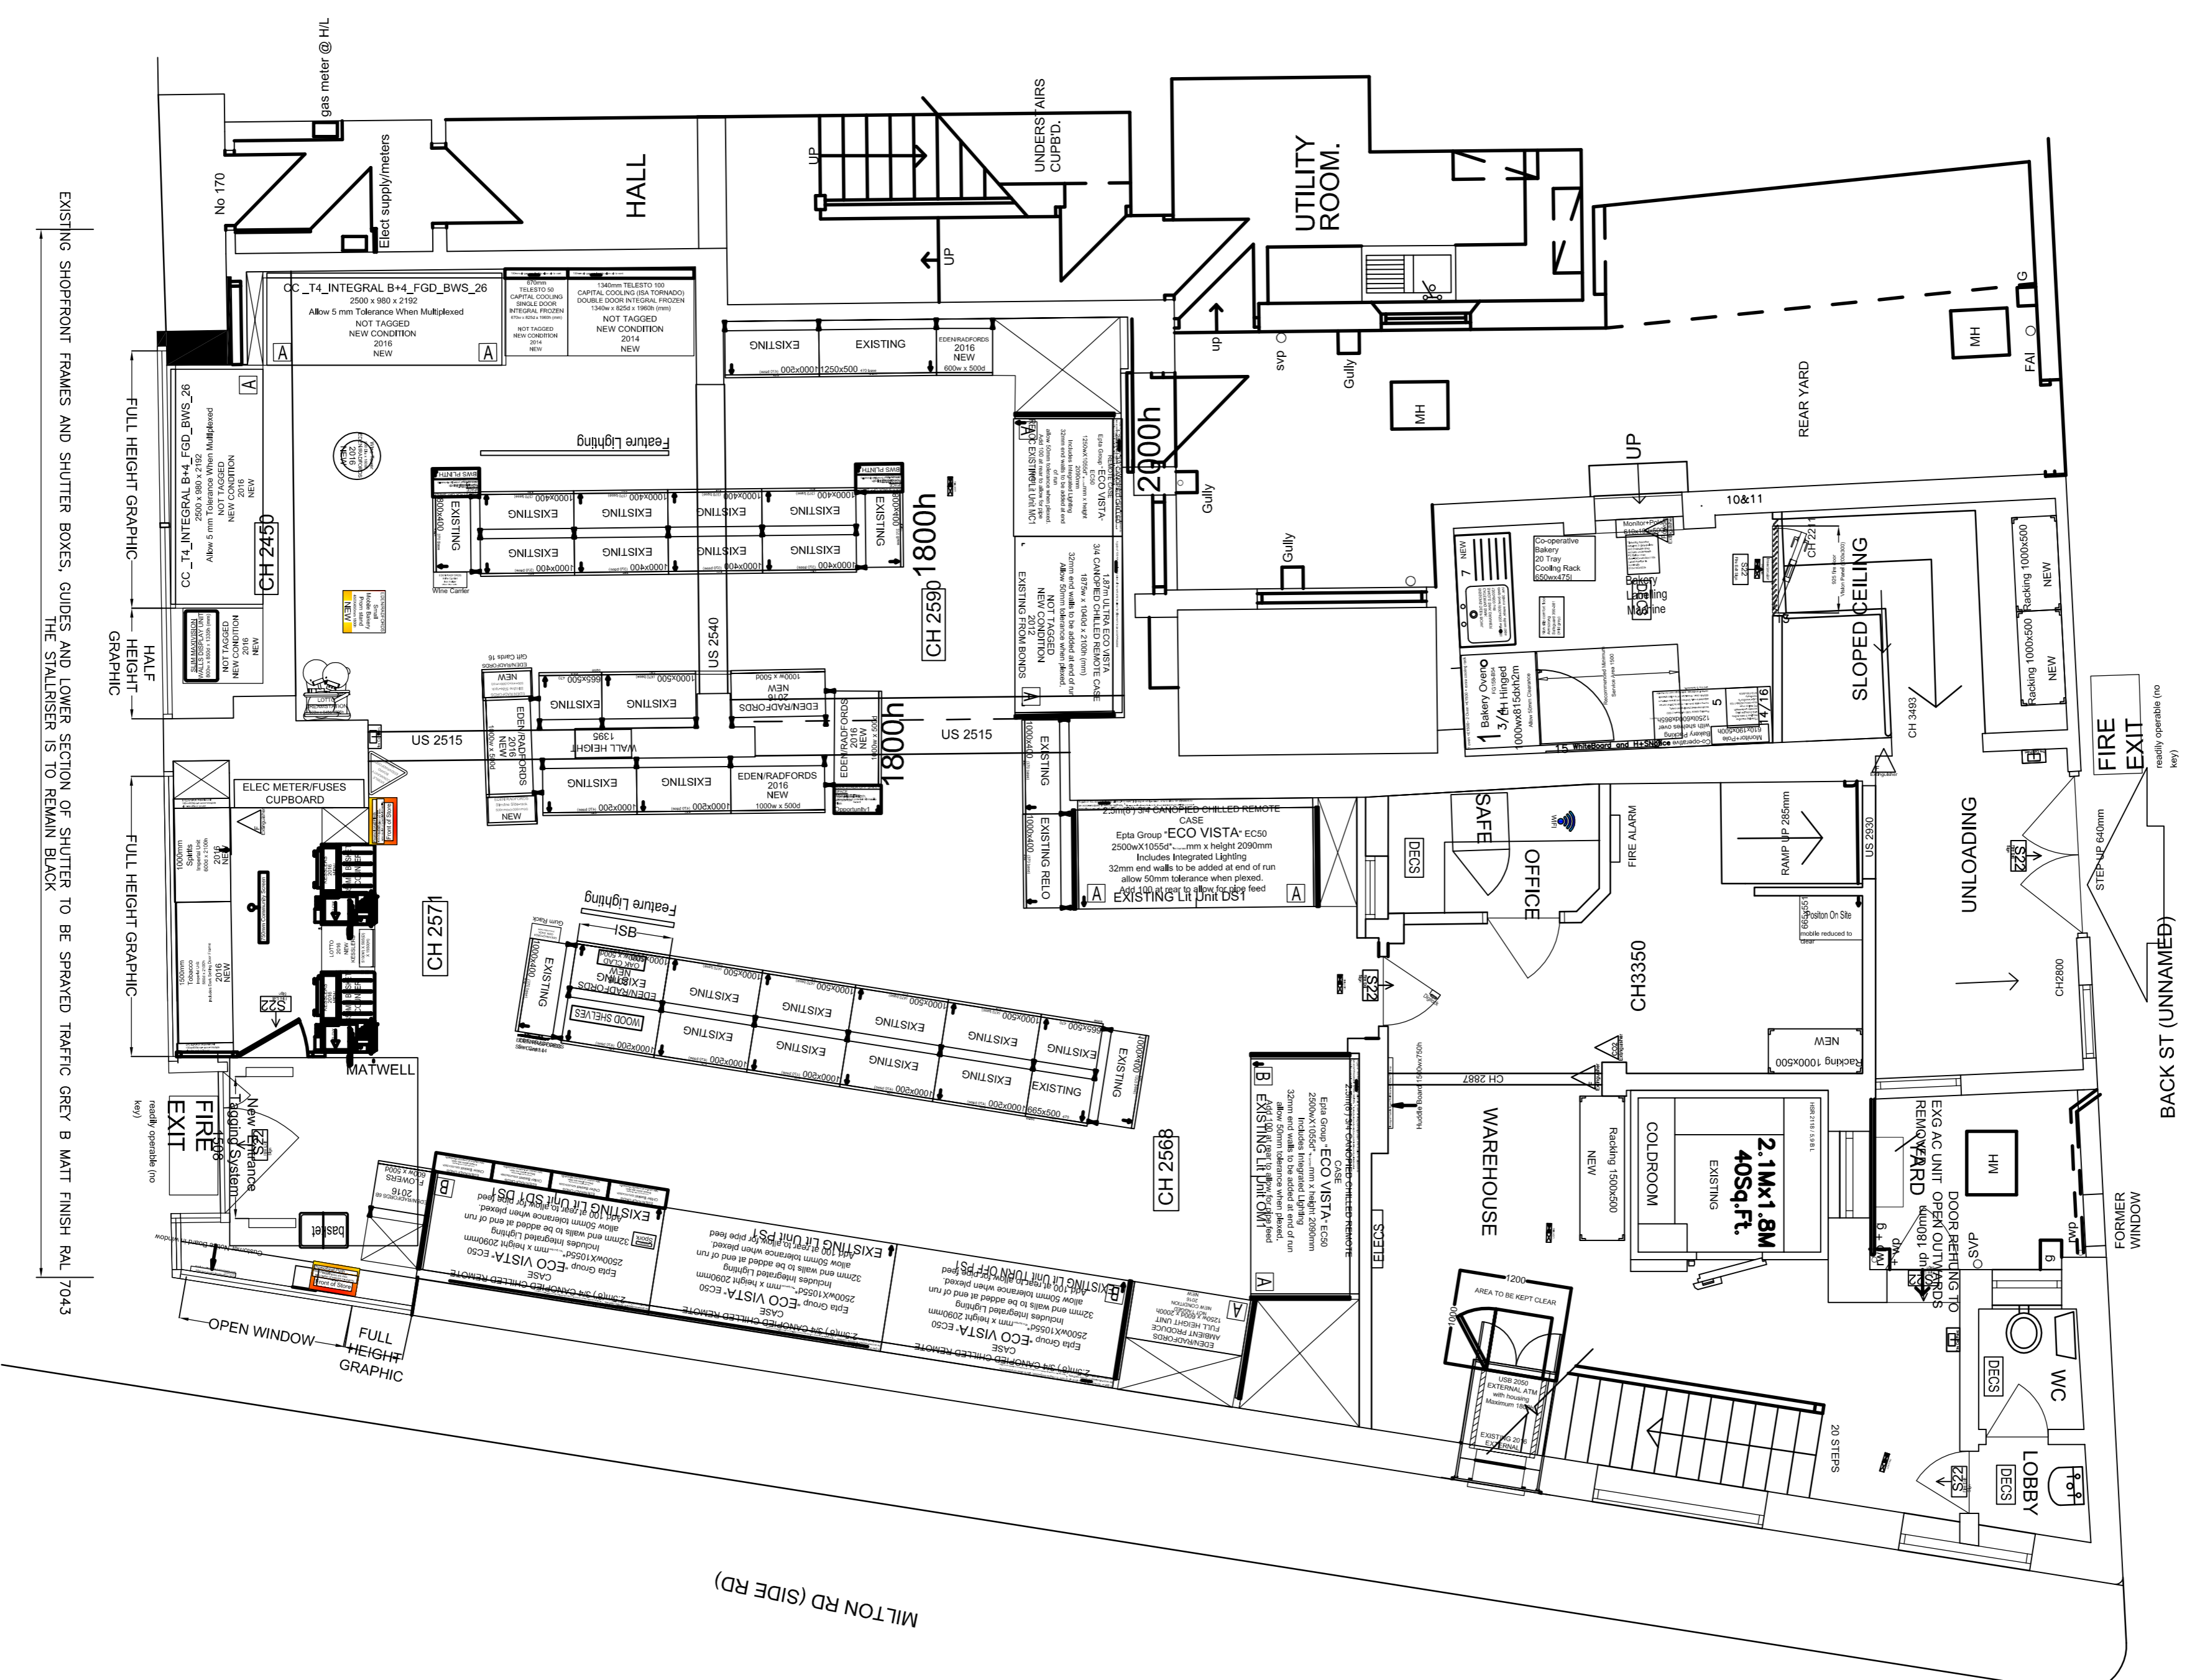


## PROPOSED SHOPFRONT ELEVATION

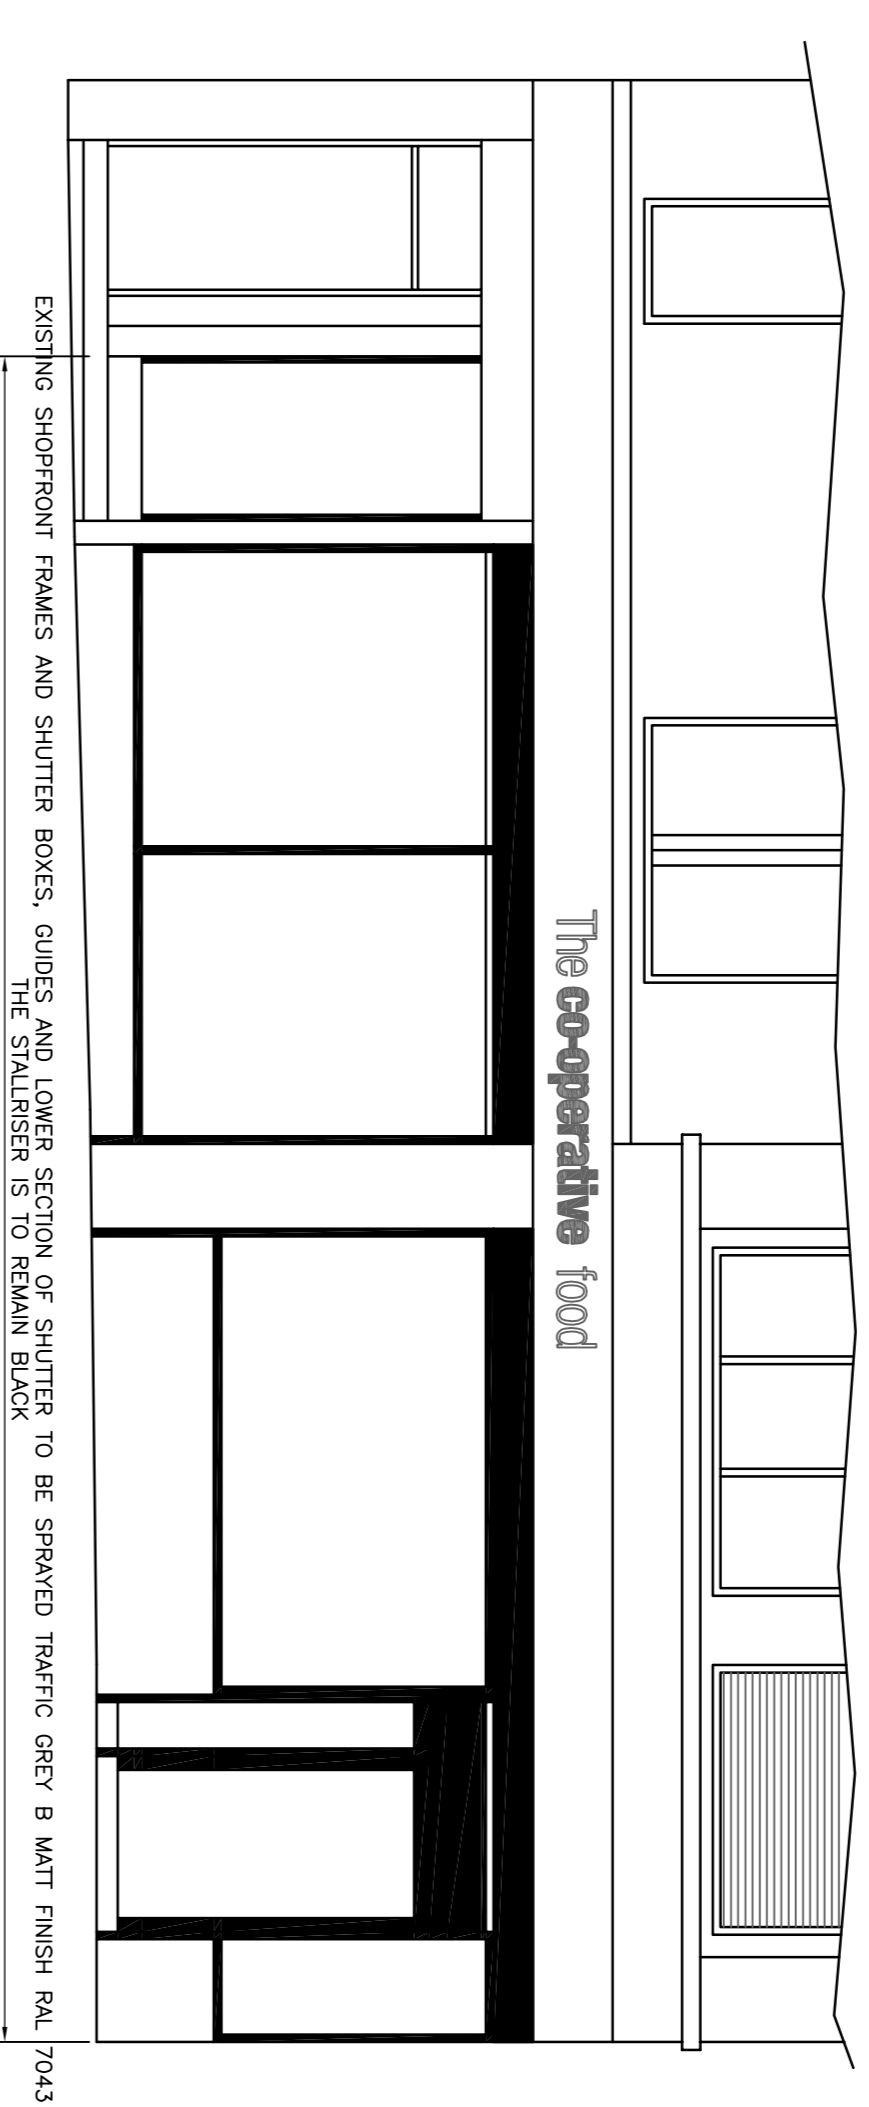

## PROPOSED GROUND FLOOR PLAN

SCALE 1:50

 

© THE CONTENTS OF THIS DRAWING REMAIN THE SOLE PROPERTY OF WELLSFIELD ASSOCIATES AND MUST NOT BE COPIED OR REPRODUCED WITHOUT PRIOR PERMISSION.  
 FULL SURVEY NOT CARRIED OUT. DRAWING PRODUCED USING INFORMATION SUPPLIED BY THE CLIENT

**Wellsfield Associates**  
 80 High Street,  
 Fordingham,  
 SS7 2PB  
 Tel: 01702 551123  
 Fax: 01702 558530  
 info@wellsfieldassociates.co.uk

project  
 CO-OP SUPERMARKET  
 166 DEAN ROAD  
 MELDON TERRACE  
 SOUTH SHIELDS  
 NE33 4AQ

PROPOSED PLAN

date MAR 16 drawn C.J.J.  
 scale 1:50 @A1 drg no. 3063.02