



EXISTING.

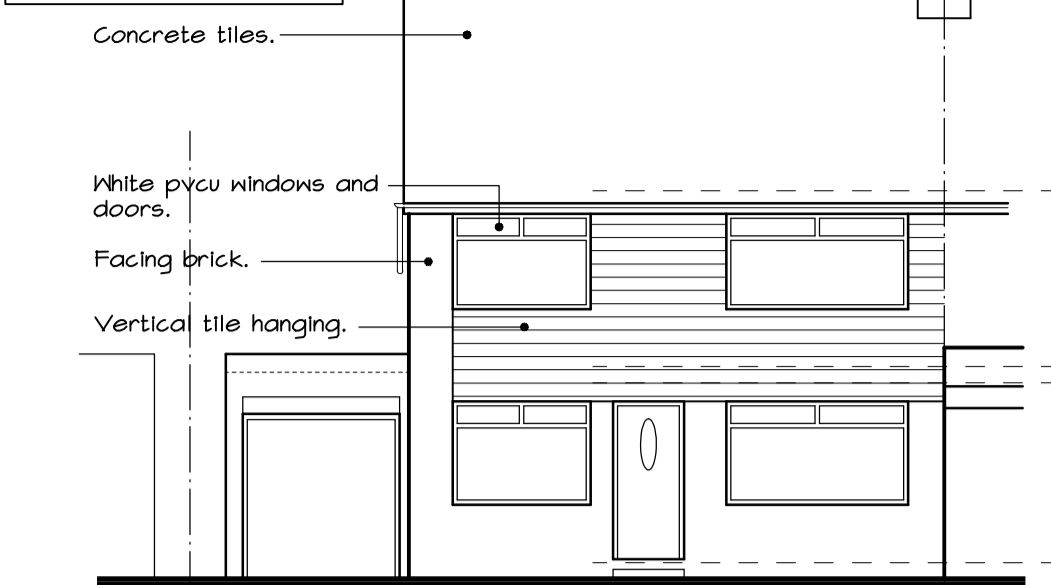


NORTH EAST ELEVATION.

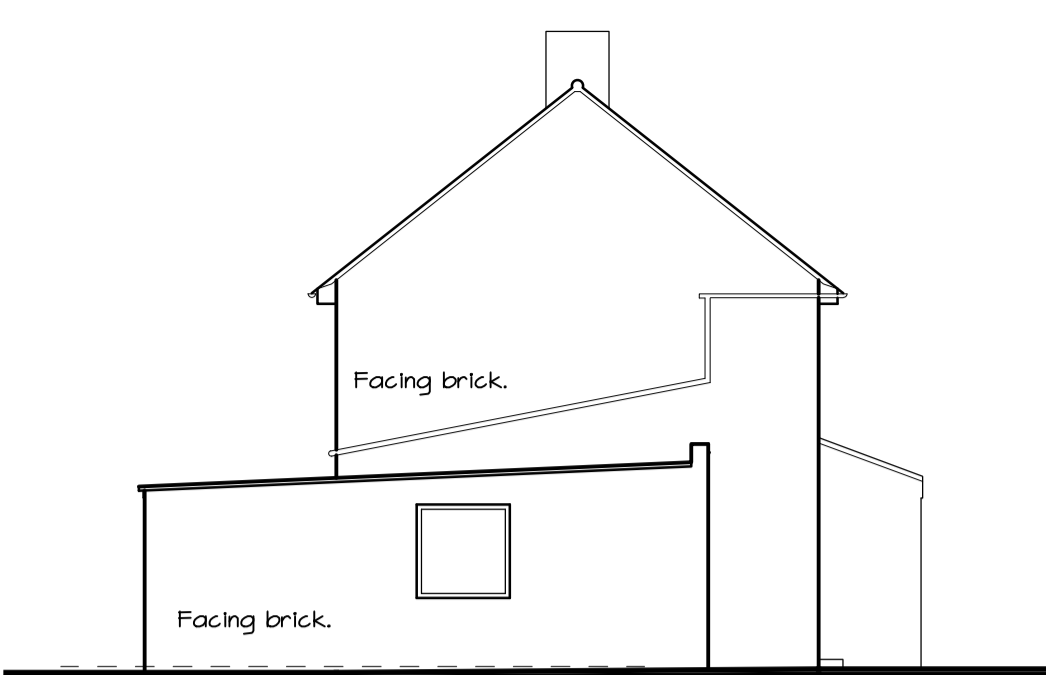


SOUTH EAST ELEVATION.


PROPOSED.

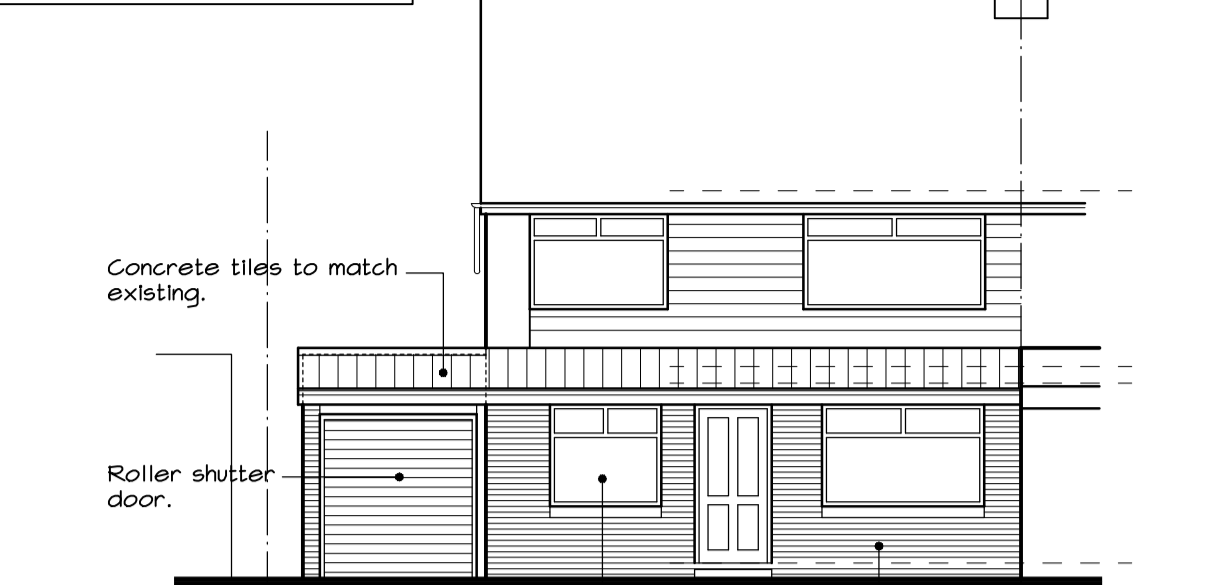

NORTH EAST ELEVATION.

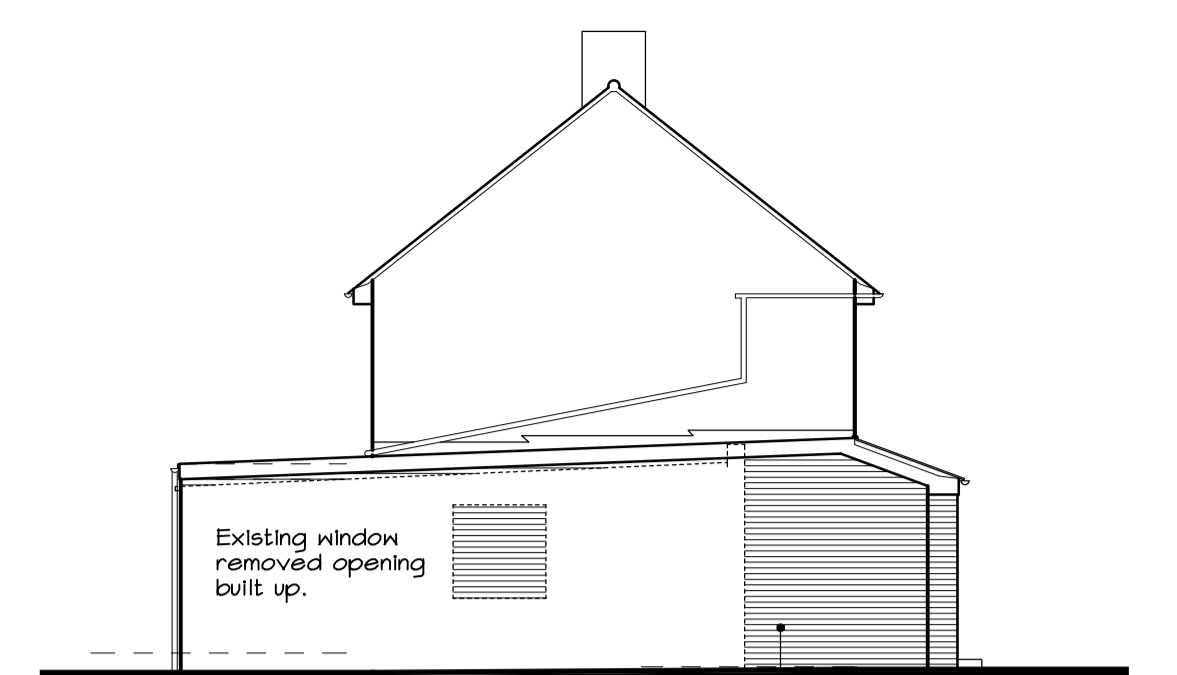

SOUTH EAST ELEVATION.

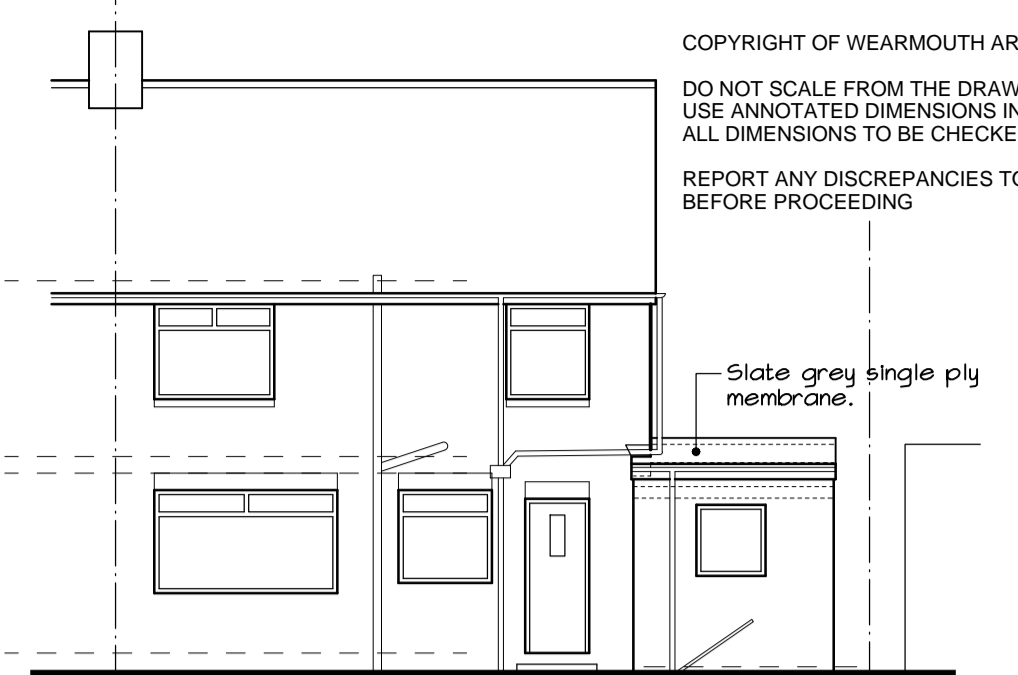


SOUTH WEST ELEVATION.


COPYRIGHT OF WEARMOUTH ARCHITECTURAL DESIGN
DO NOT SCALE FROM THE DRAWING
USE ANNOTATED DIMENSIONS IN ALL CASES
ALL DIMENSIONS TO BE CHECKED ON SITE
REPORT ANY DISCREPANCIES TO ARCHITECT IN WRITING
BEFORE PROCEEDING




SOUTH WEST ELEVATION.

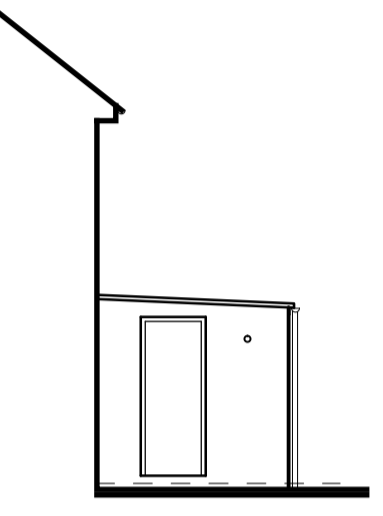


NORTH WEST ELEVATION.

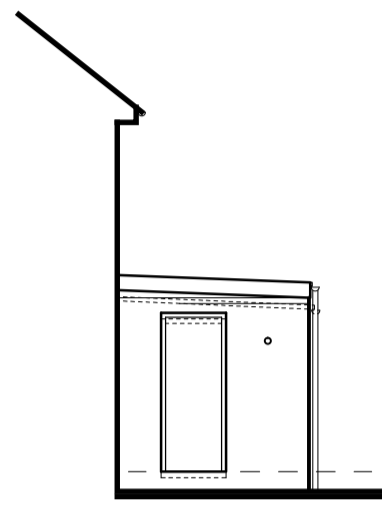


NORTH WEST ELEVATION.

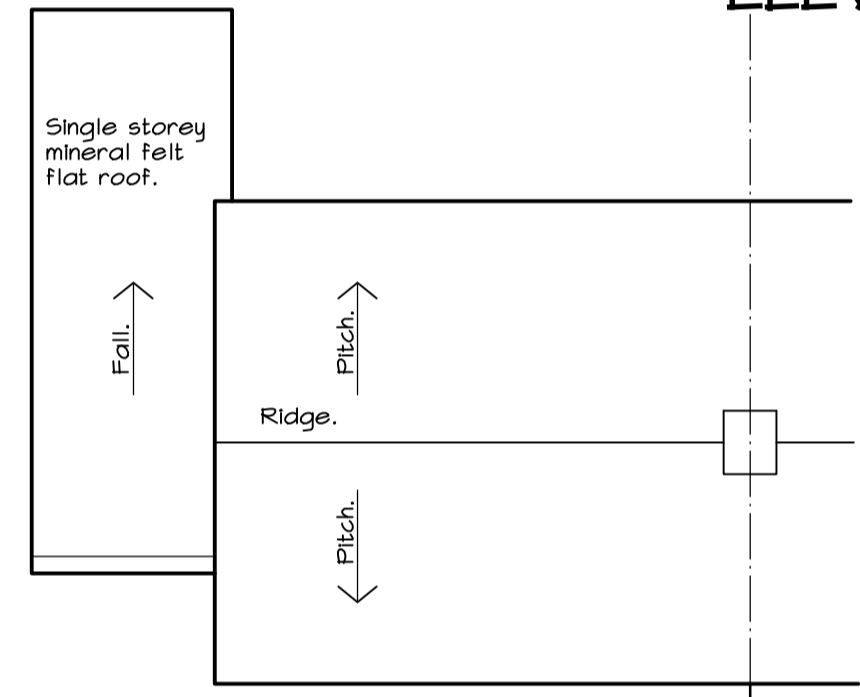


ROOF PLAN.

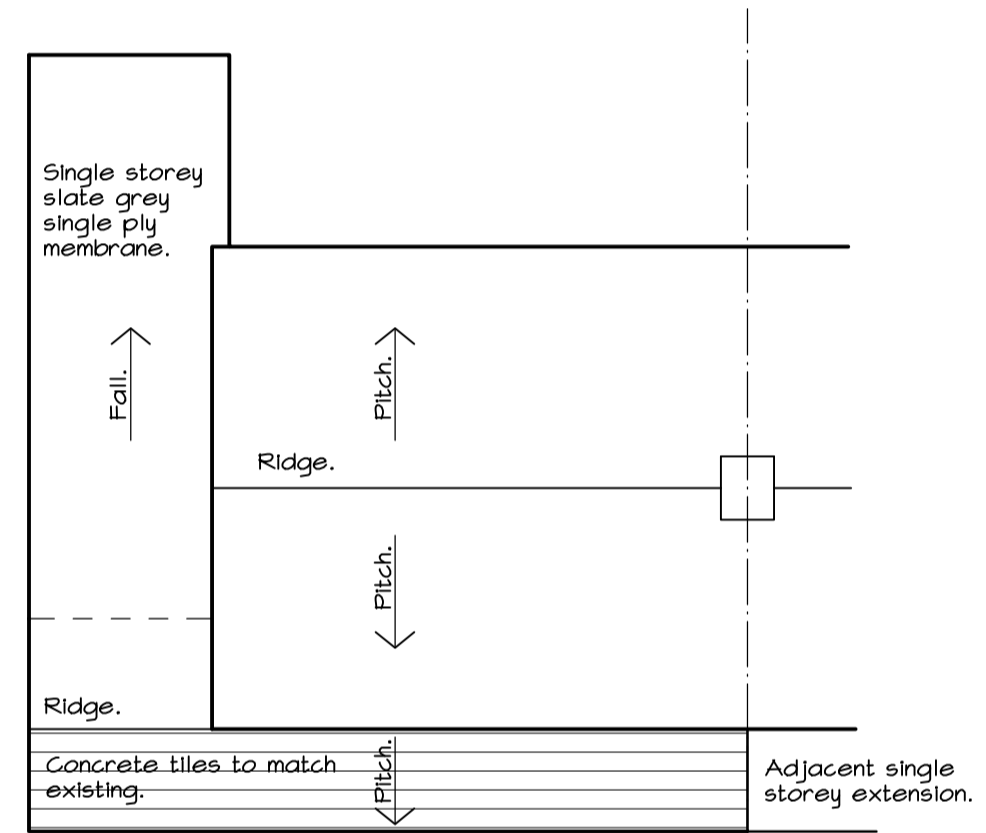

ROOF PLAN.

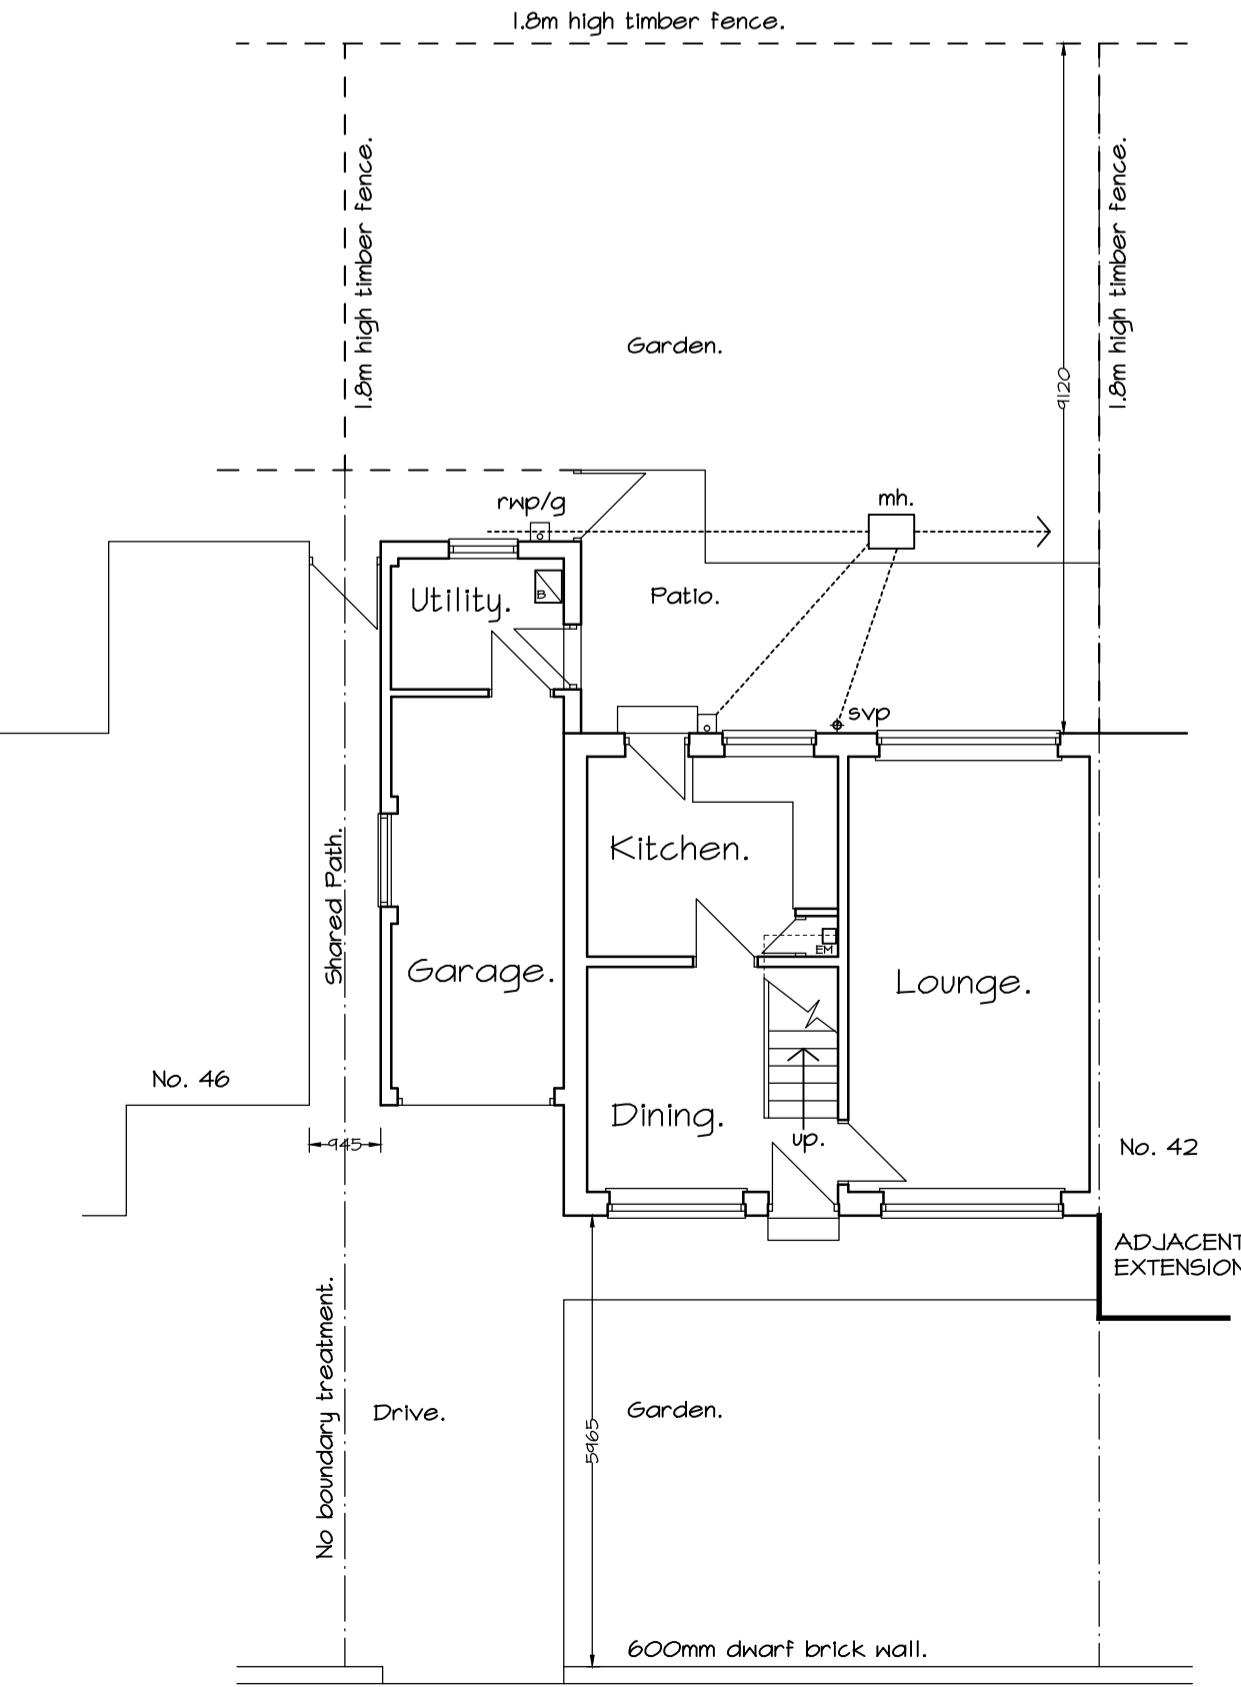

GROUND FLOOR PLAN / SITE LAYOUT.

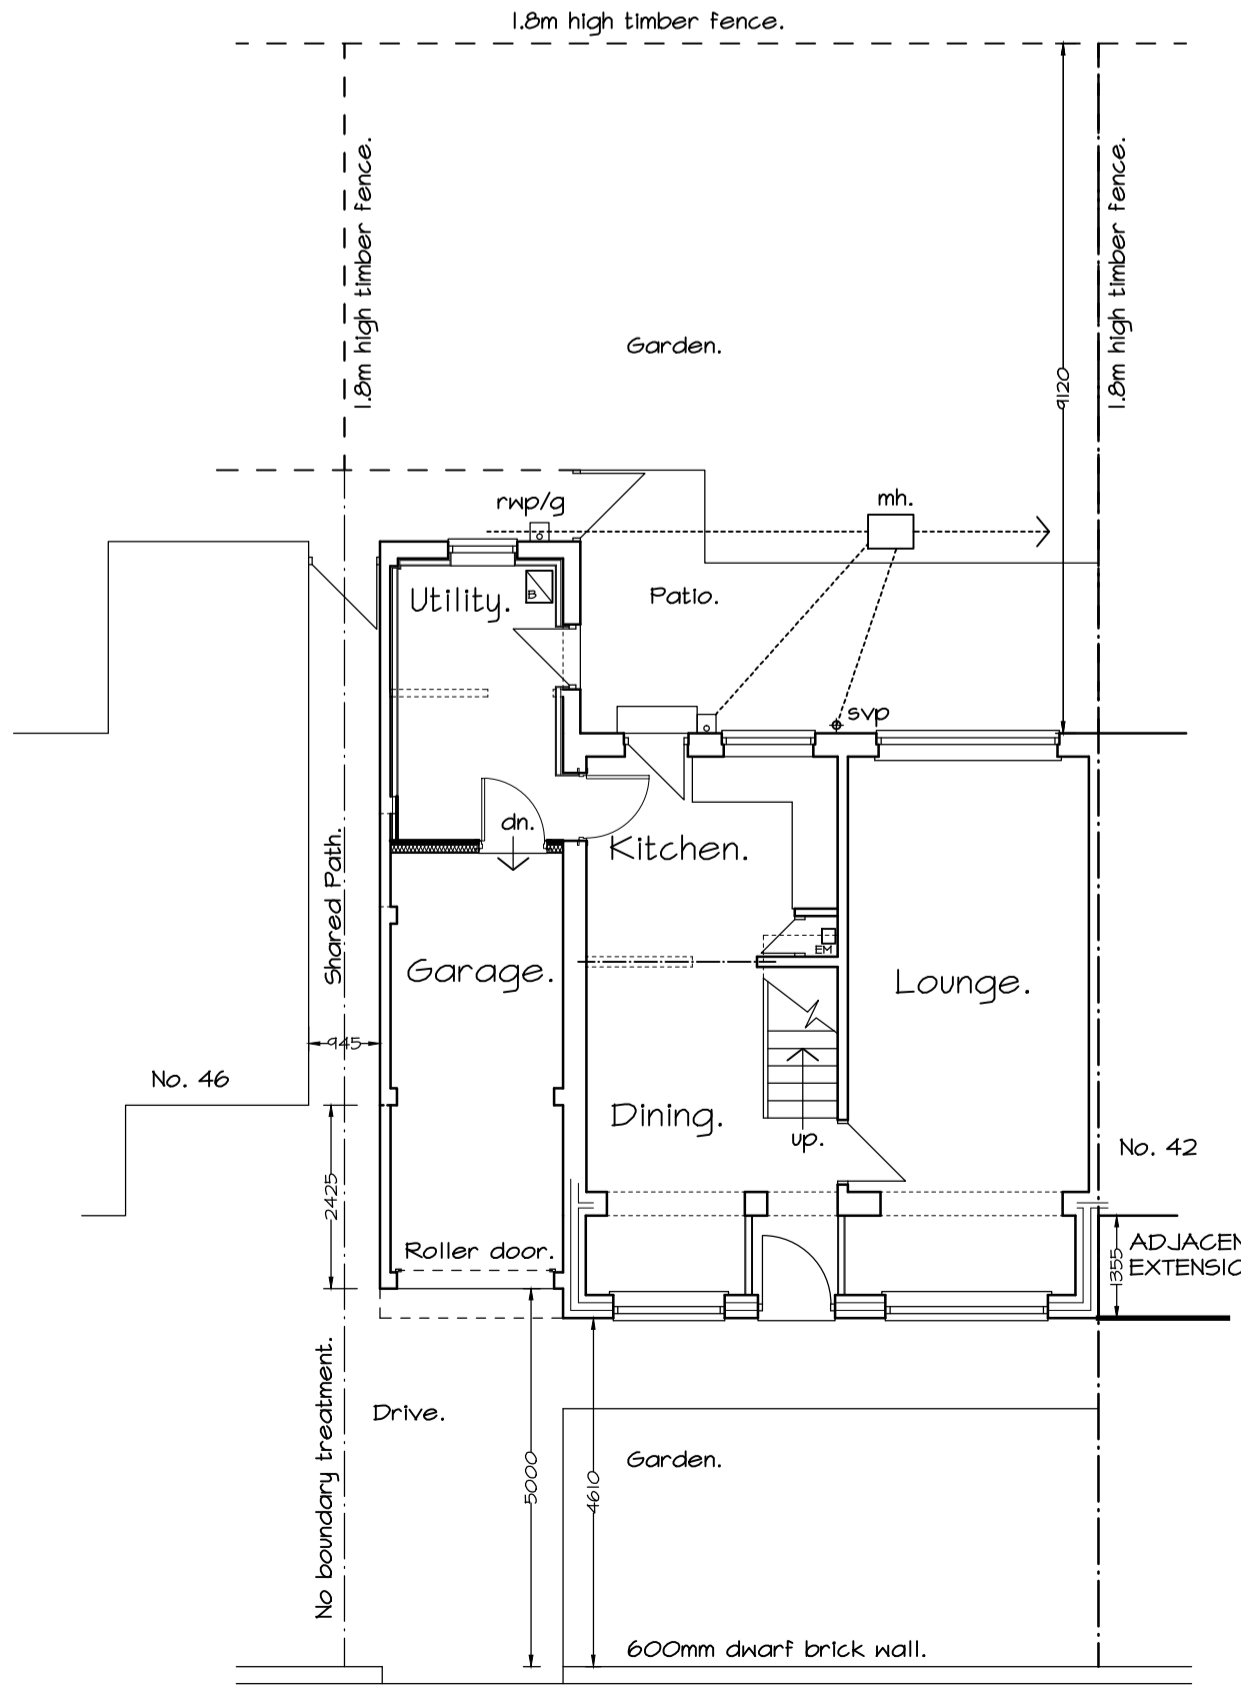

GROUND FLOOR PLAN / SITE LAYOUT.

Wearmouth Architectural design



Member of The Chartered Institute of Architectural Technologists
Suite 106, Design Works,
William Street, Felling, Gateshead,
Tyne and Wear, NE10 0JF,
Tel: 0191 438 2480
Mobile: 07860 255429
E-mail: info@wadtd.com
Website: www.wadtd.com

CLIENT
MR. D. MAUGHAN
44 COLMAN AVENUE
SIMONSHIELD
SOUTH SHIELDS
TYNE & WEAR

PROJECT
PROPOSED SINGLE STOREY FRONT
EXTENSION AND RE-ROOFING GARAGE,
44 COLMAN AVE. SOUTH SHIELDS.

TITLE
EXISTING AND PROPOSED PLANS,
ELEVATIONS, ROOF PLAN AND SITE
LAYOUT PLAN.

SCALE
1:100 @ A1
DATE
MARCH 2016
DRAWING No
3171 / 01