

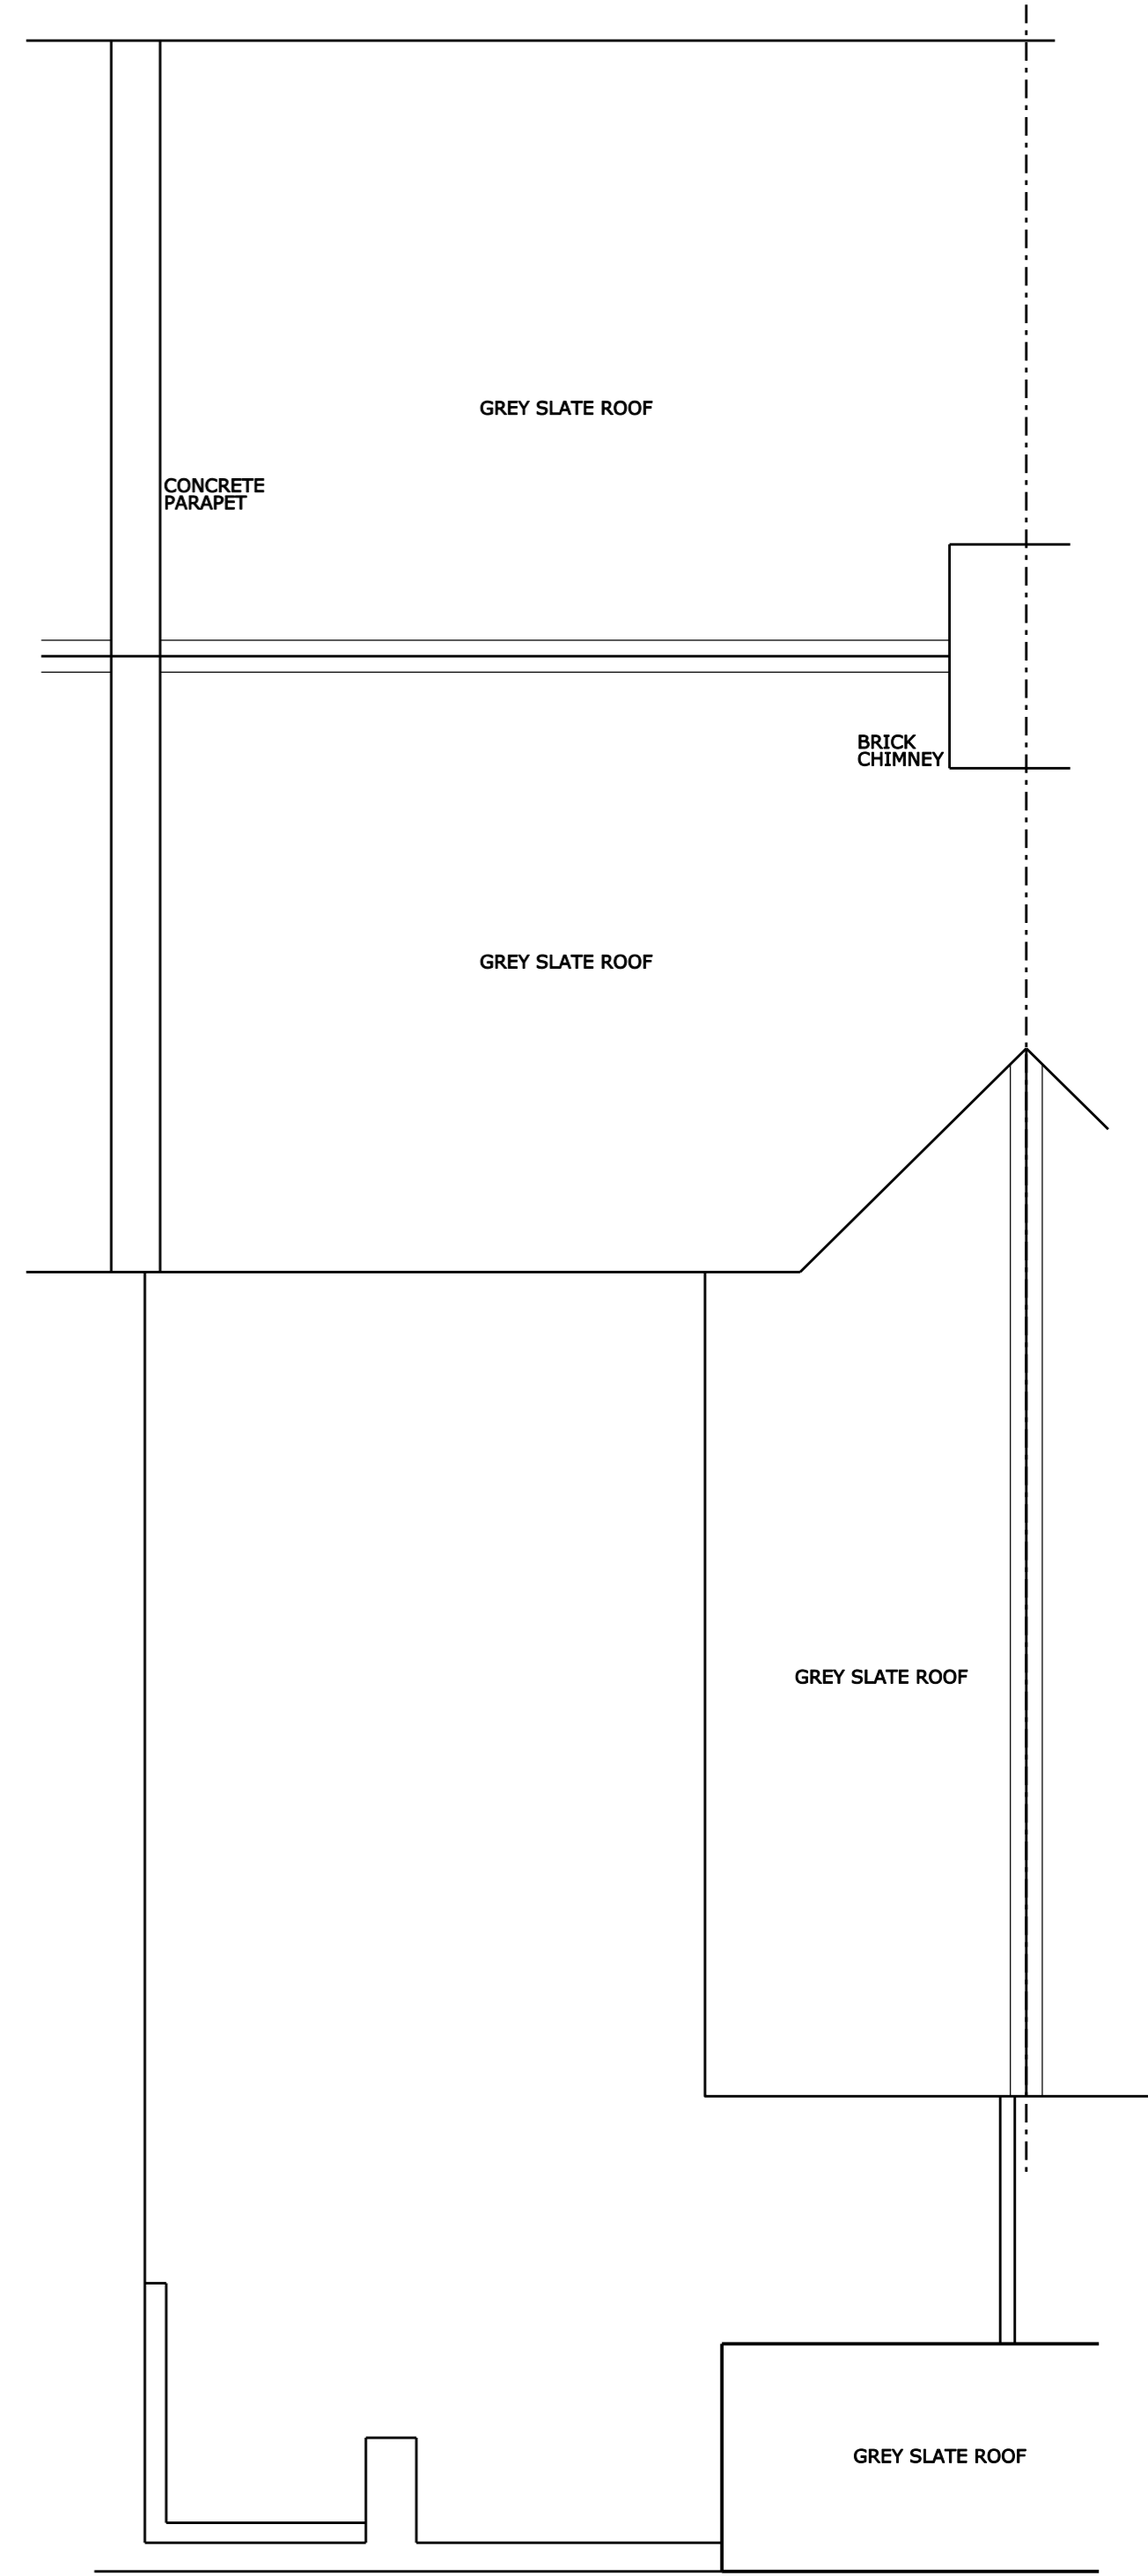
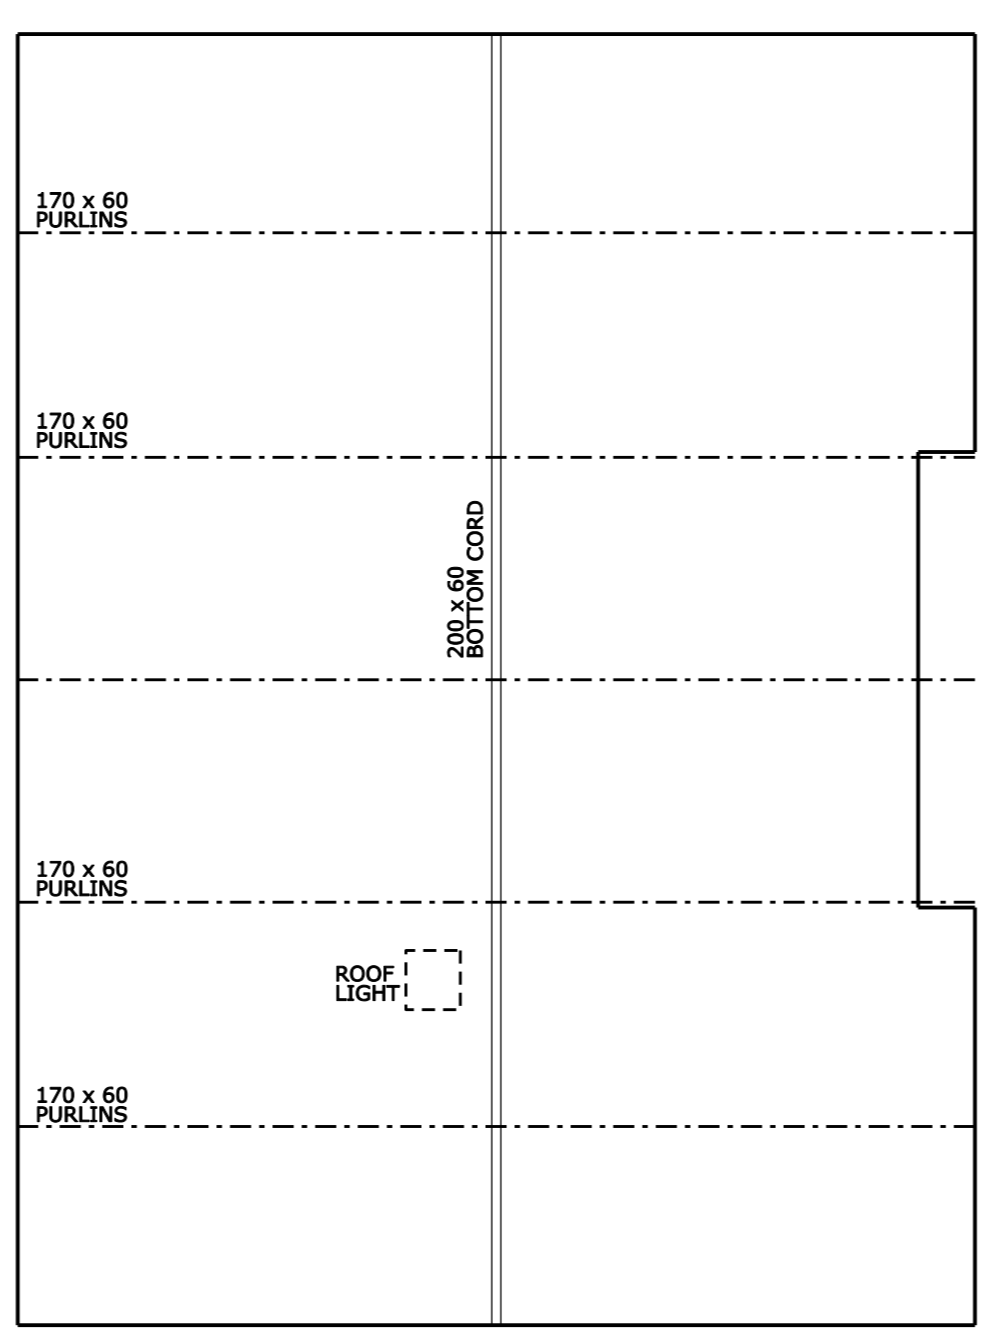


CONCRETE FLAGGED FOOTPATH

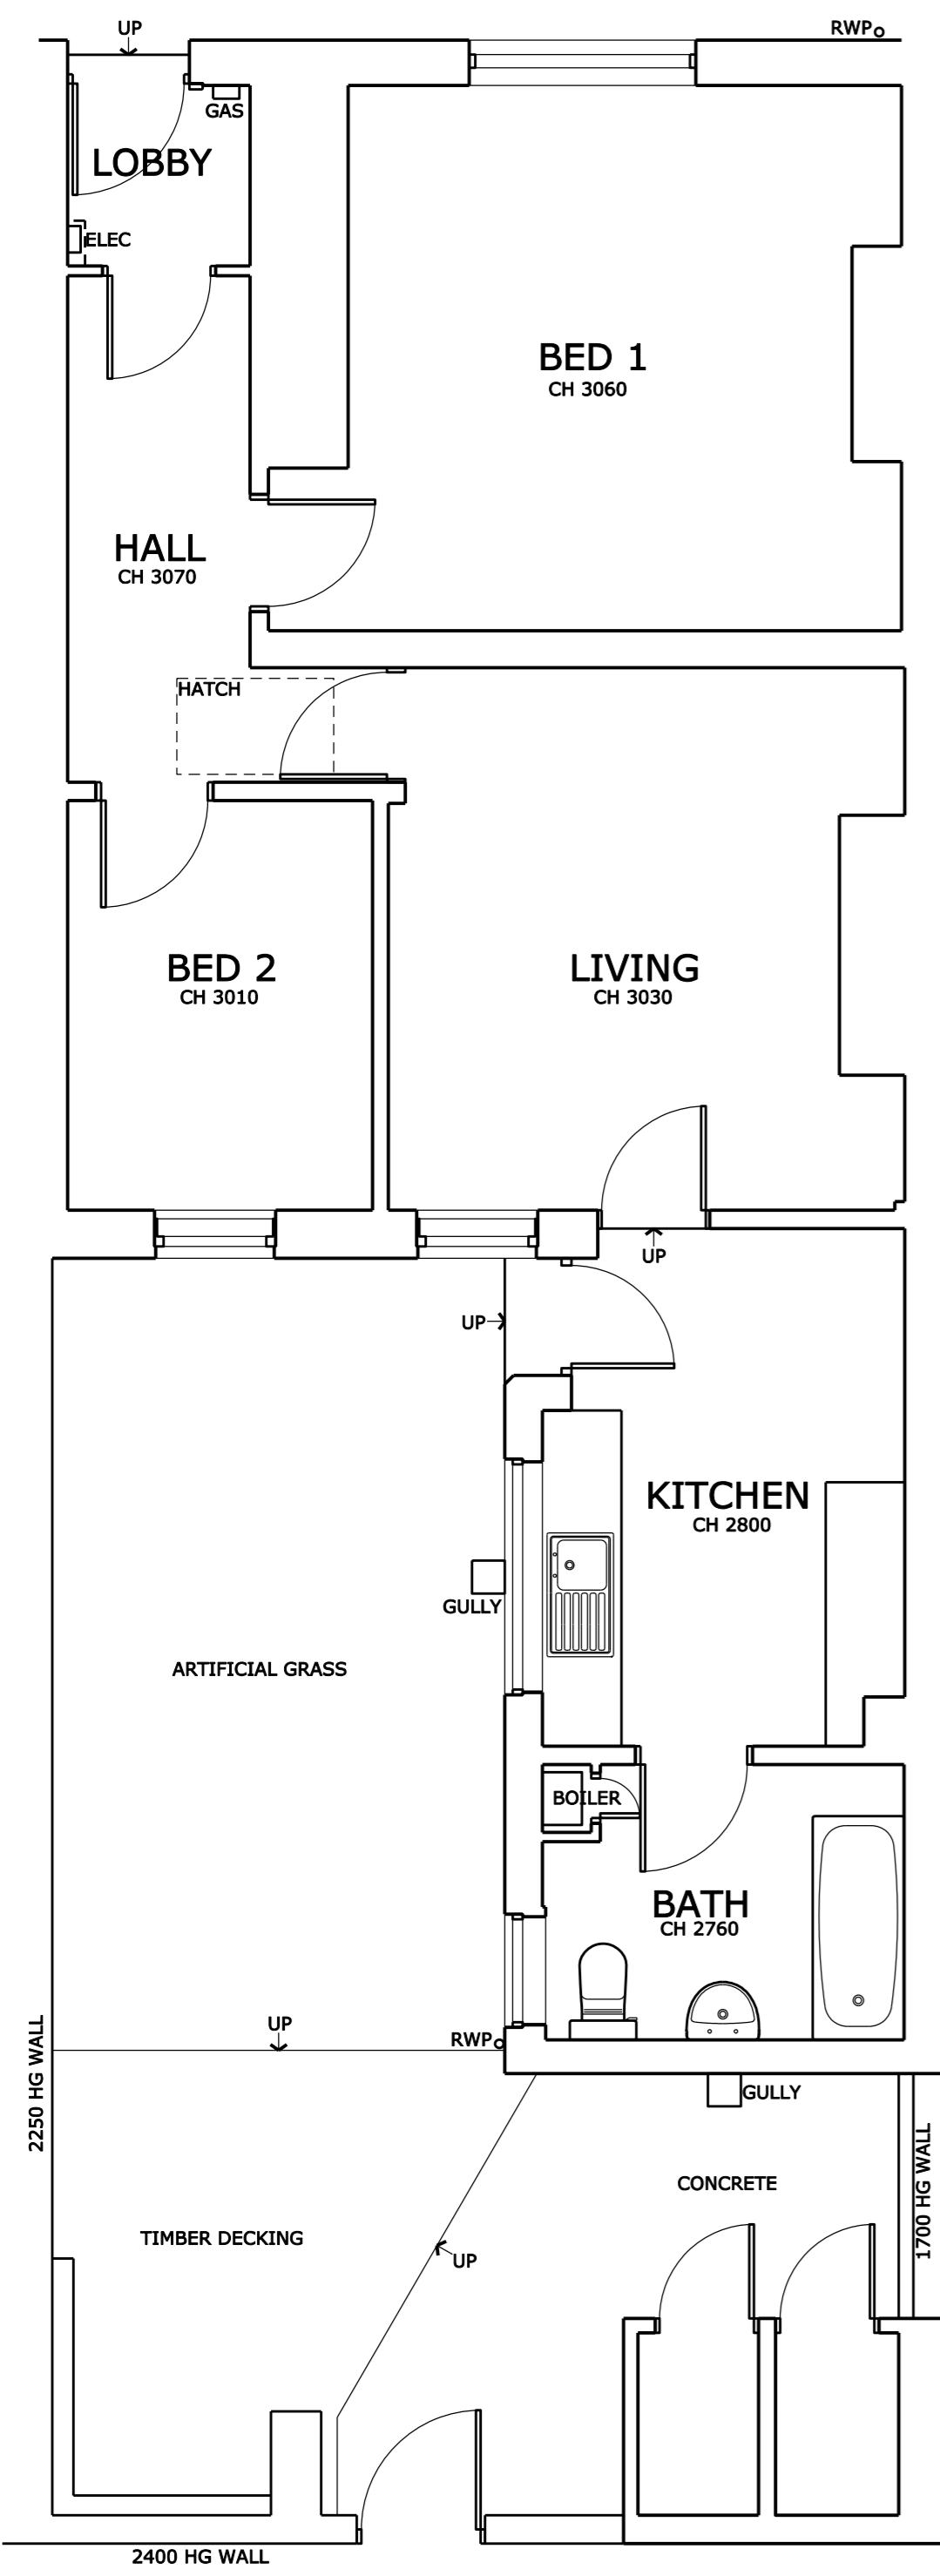


GROUND FLOOR PLAN 1:50


SITE PLAN 1:50

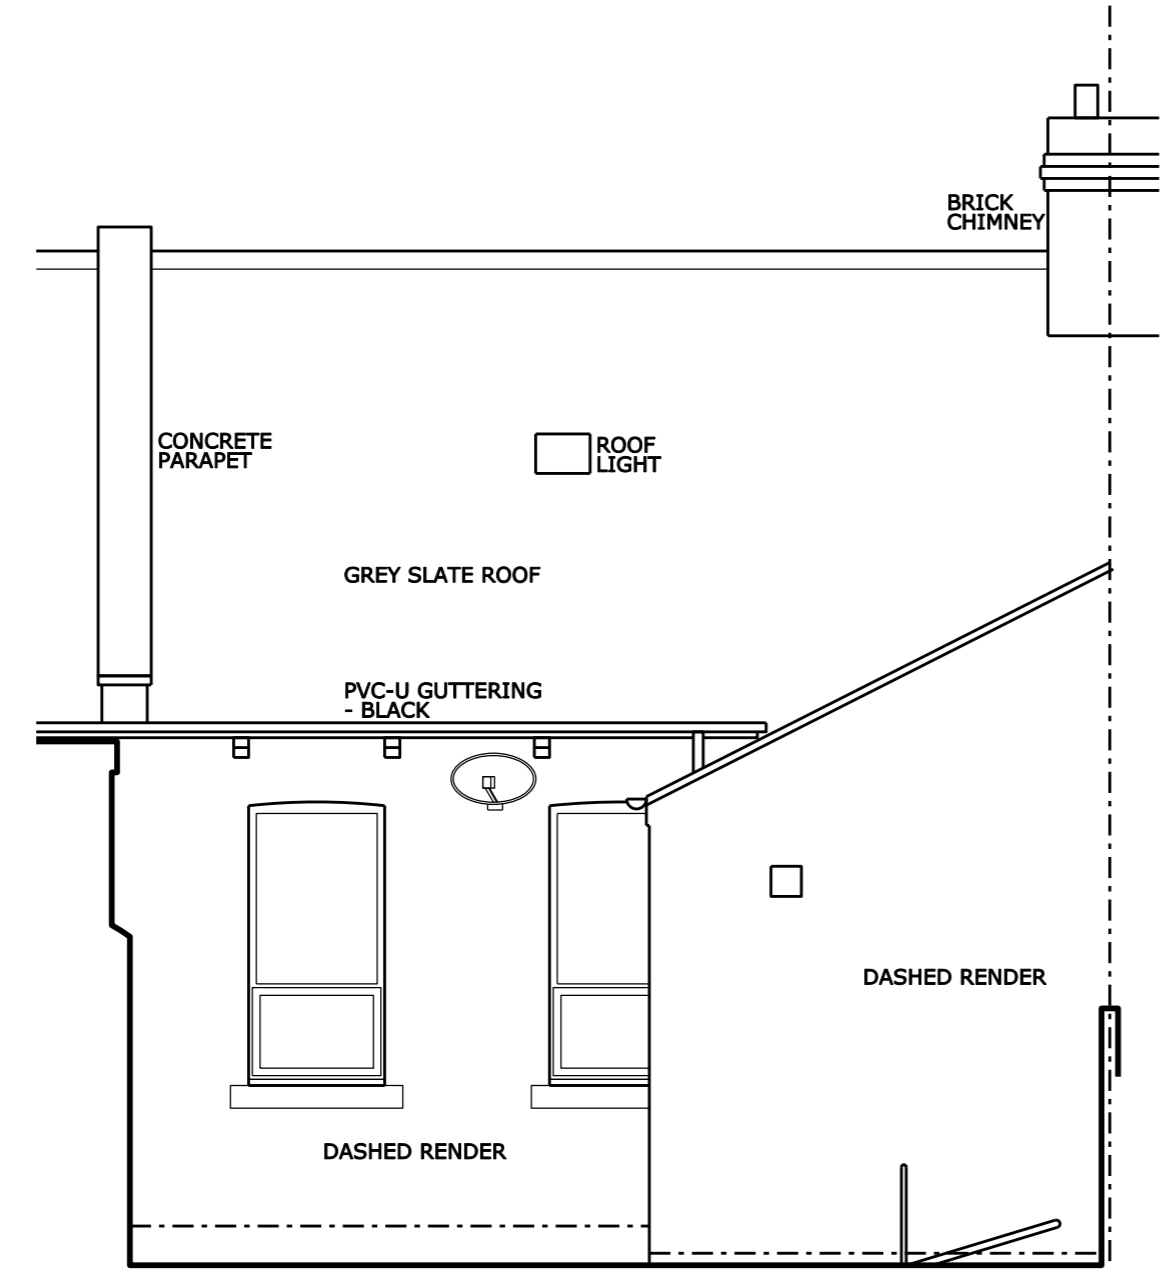

REAR ELEVATION 1:50

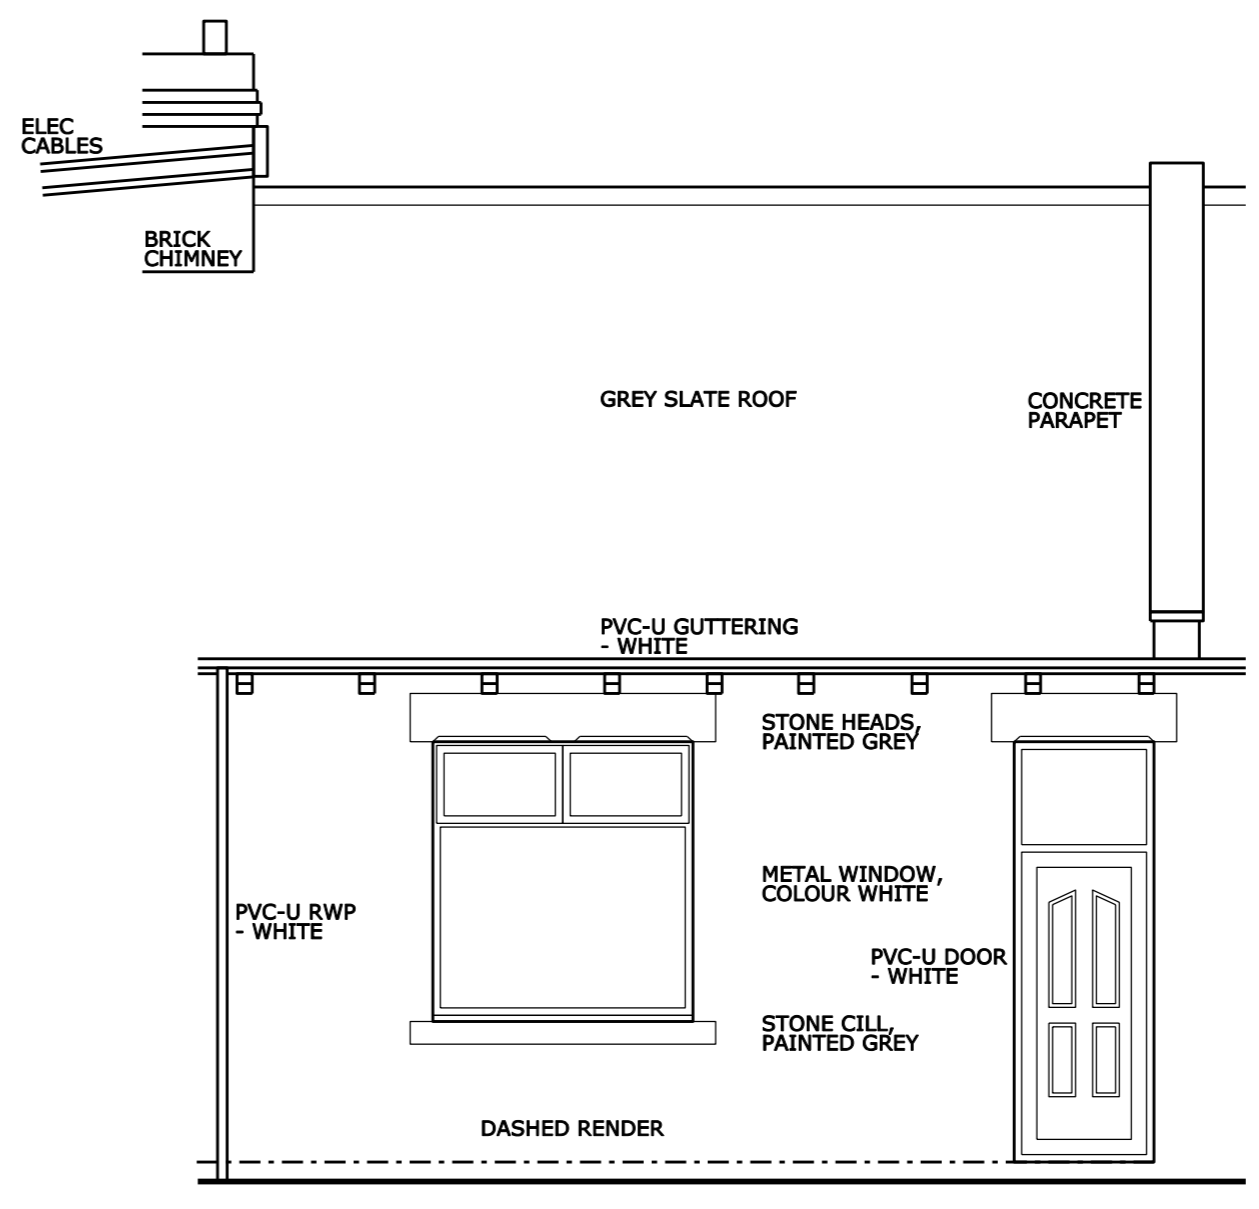

FRONT ELEVATION 1:50

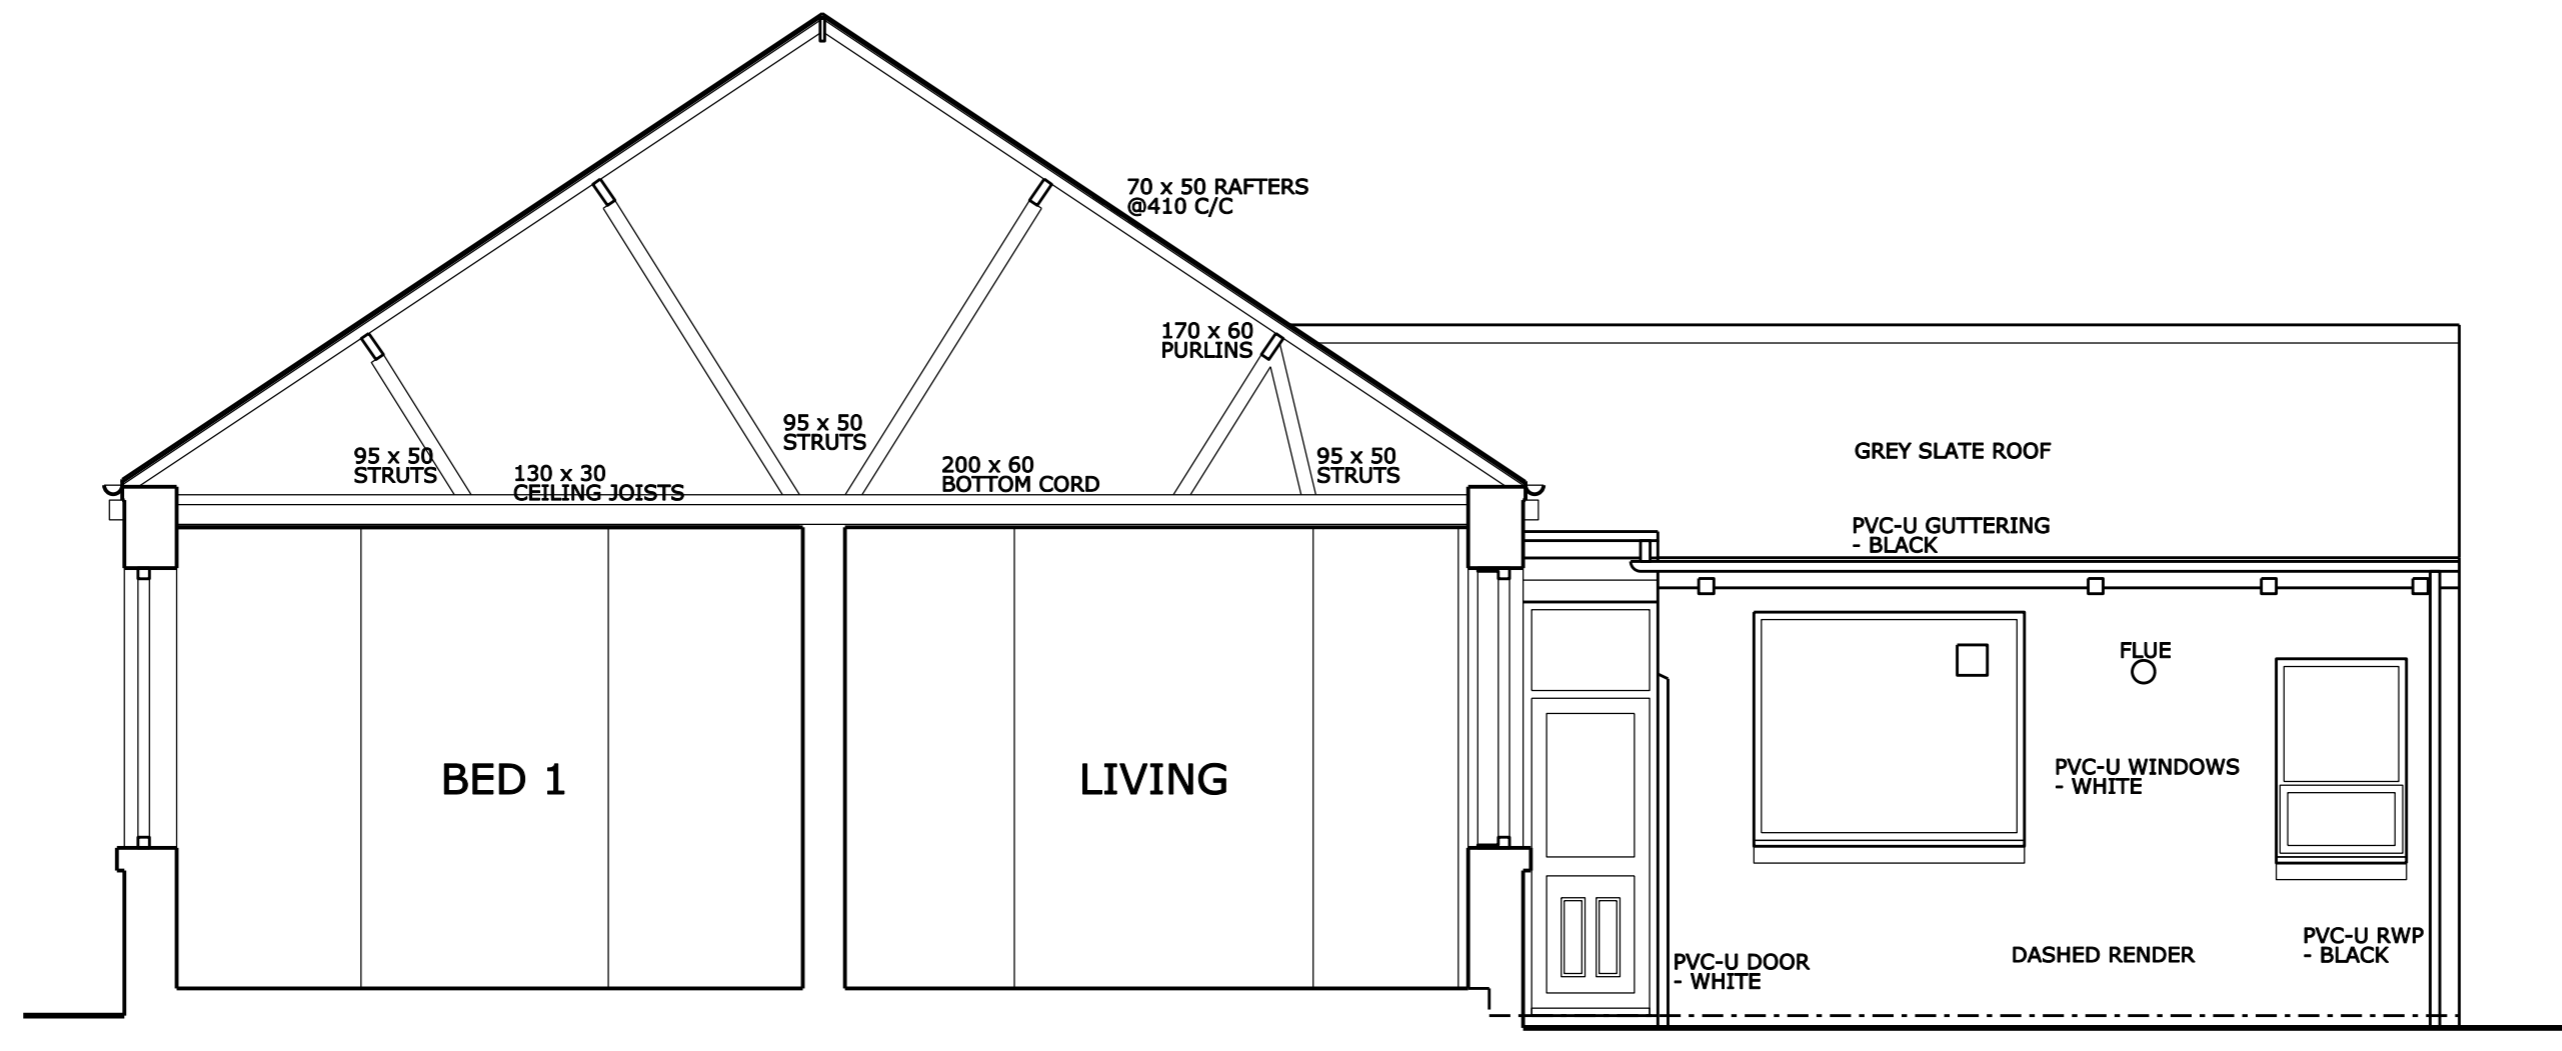

SIDE ELEVATION 1:50

NOTES
 Do not scale from this drawing. Only figured dimensions are to be taken from this drawing.
 Contractor must verify all dimensions on site before commencing any work or producing manufacturing drawings.
 Report any discrepancies to the Architect before commencing work.
 If this drawing exceeds the quantities taken in any way, the Architect is to be informed before the work is initiated.
 Work within the Construction (Design & Management) Regulations 2007 is not to start until a Health and Safety Plan has been produced.
 This drawing is copyright and must not be reproduced without consent of MAP Architectural Services.

MAP Architectural Services
 16 Alice Street Sunderland SR2 7AL
 Tel: 07875 144545
 Email: maparchitecturalservices@gmail.com

Client **Philip Randle**
 Project **19 Gladstone Terrace Boldon Colliery NE35 9HL**

Drawing Title **Property as Existing**

Scale **1:50@A1** Drwg No. **15/28/001A**

Date **Mar 2016**