





Allotments/ Field

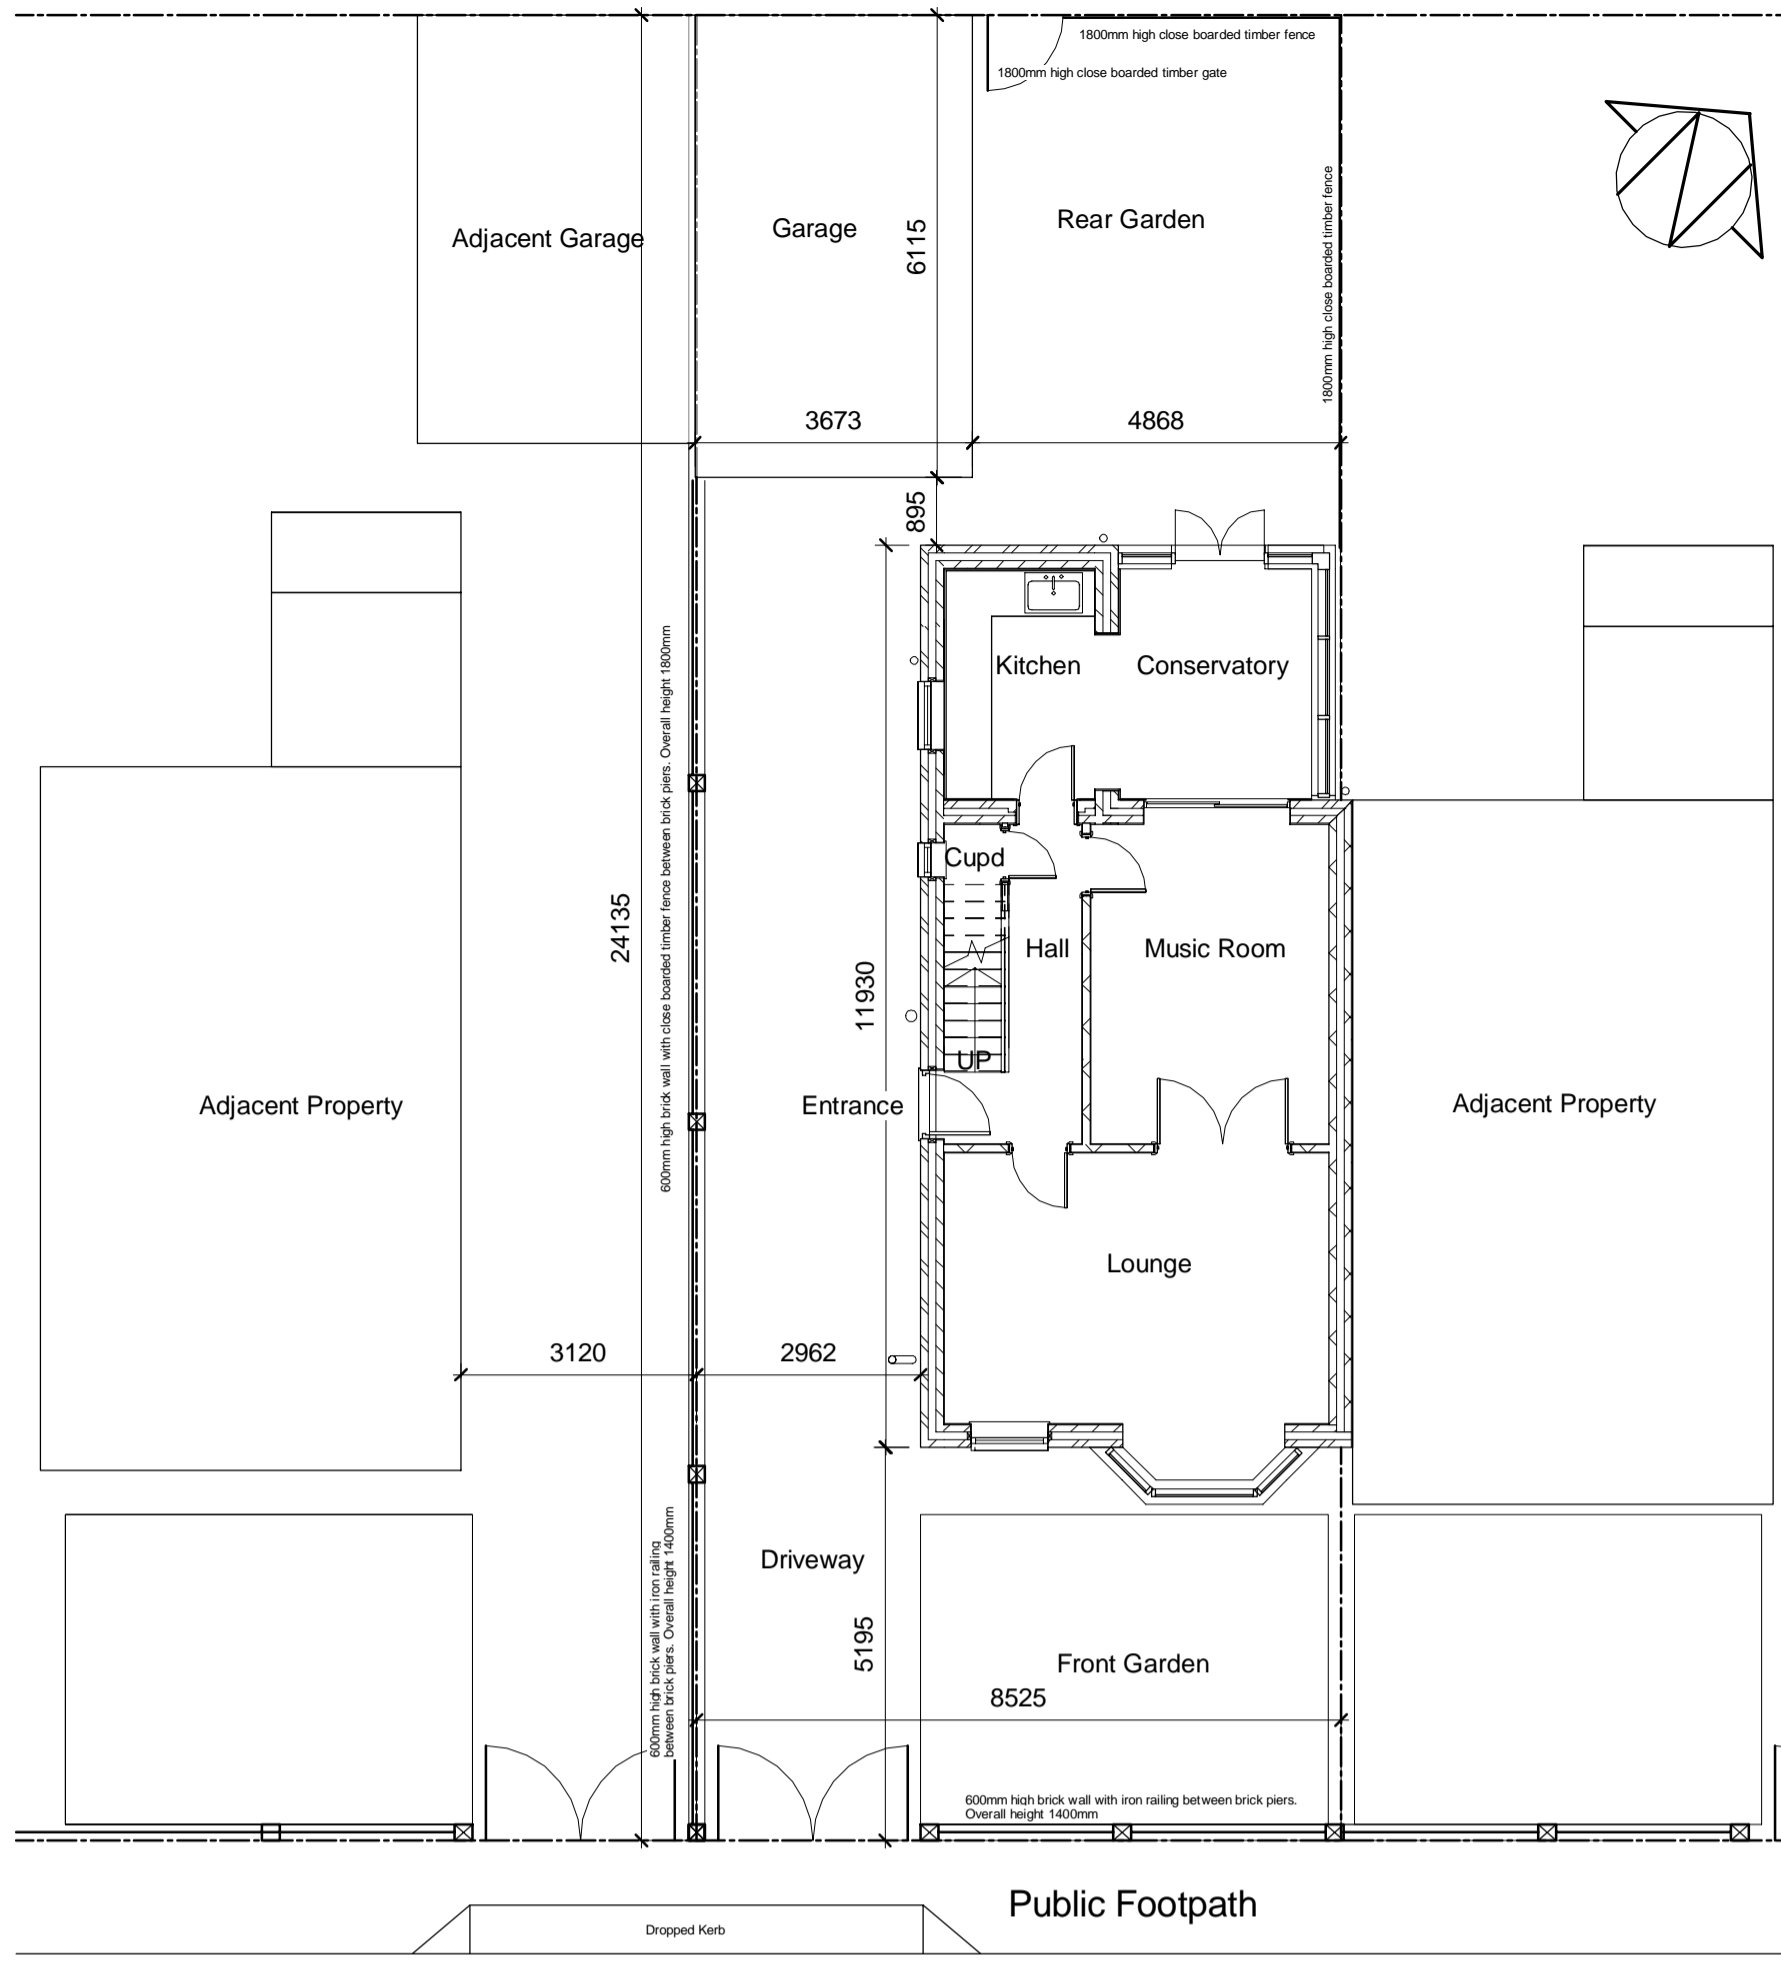


Level 1 GA
1 : 100

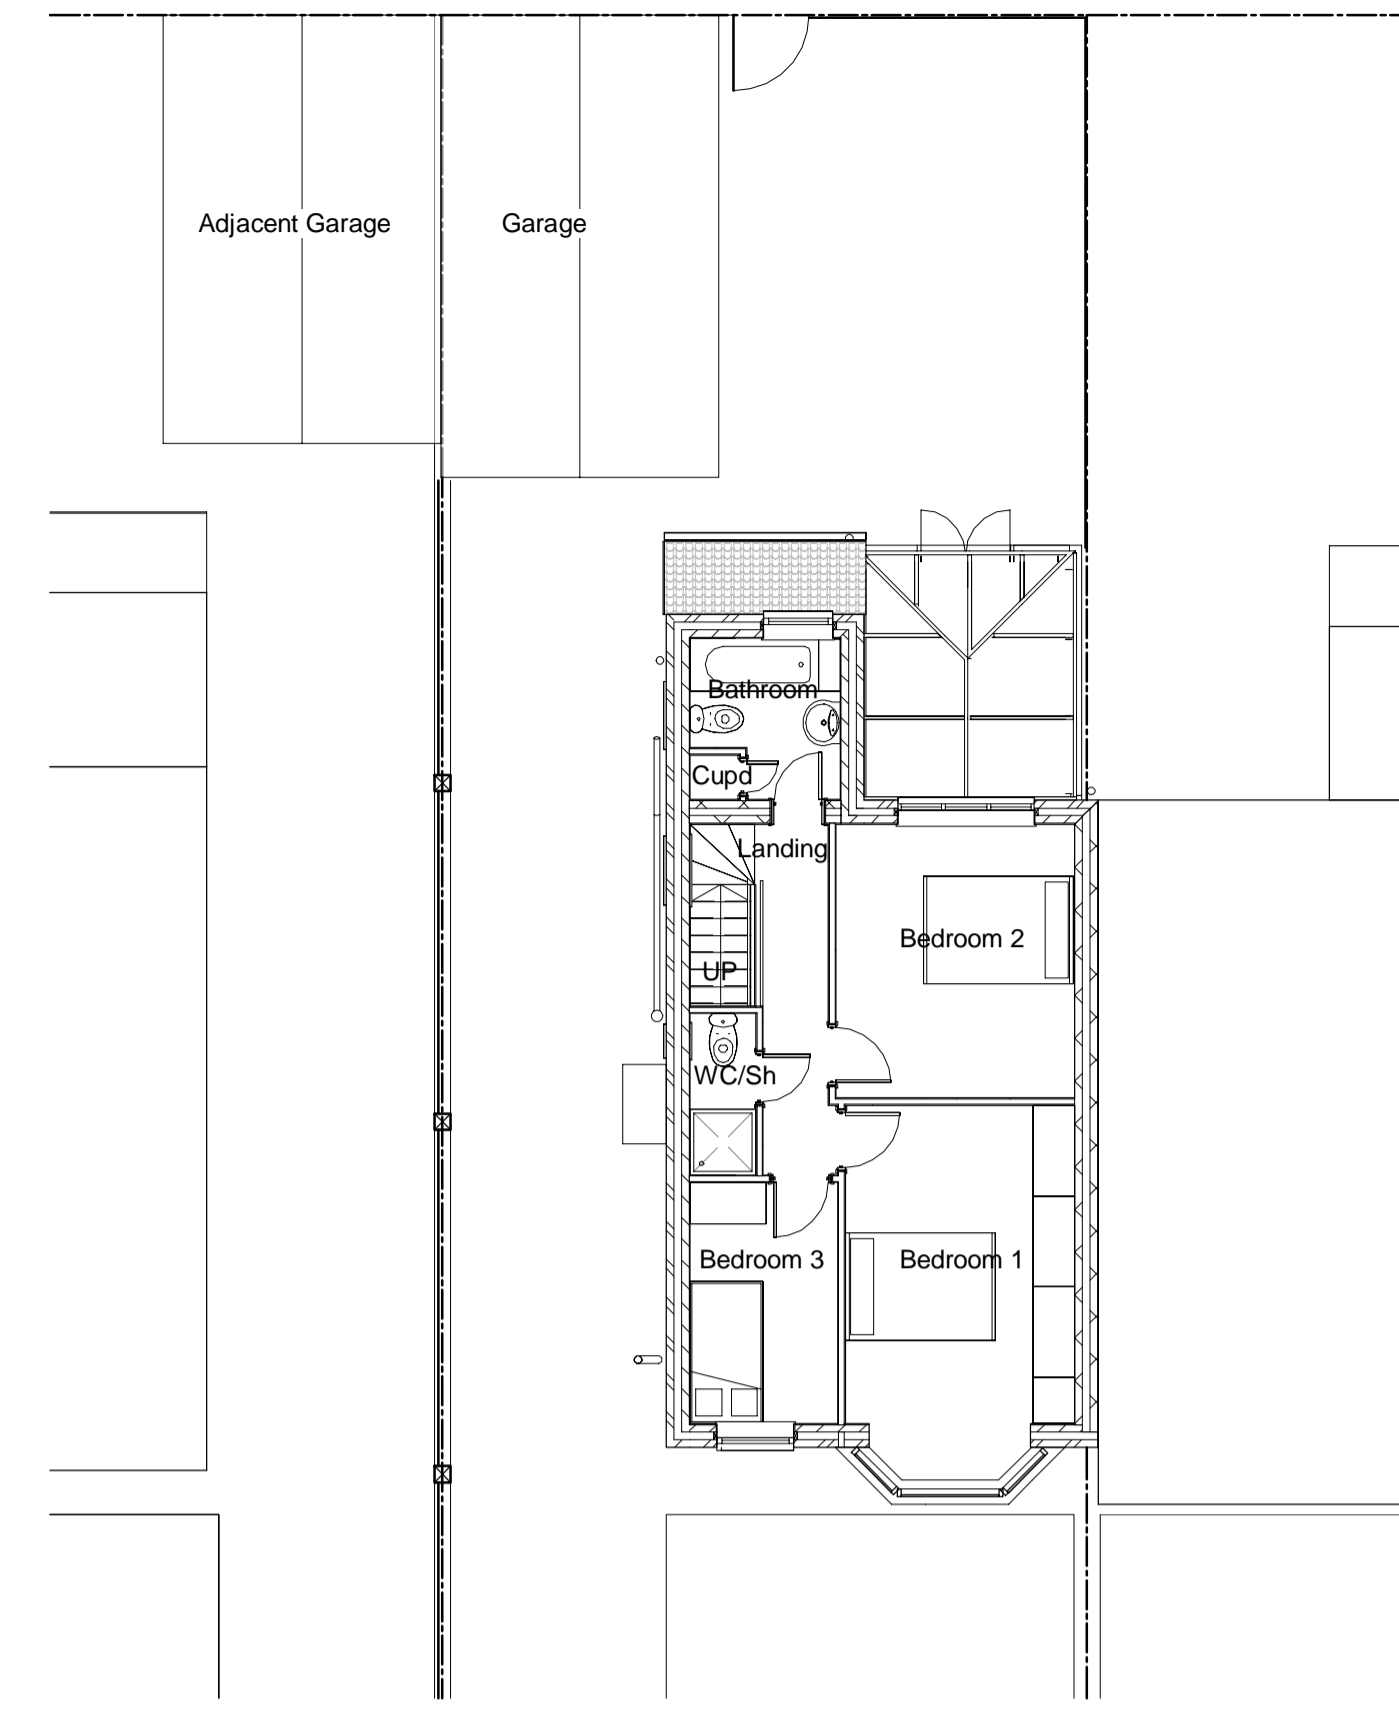

Roof Plan GA
1 : 100

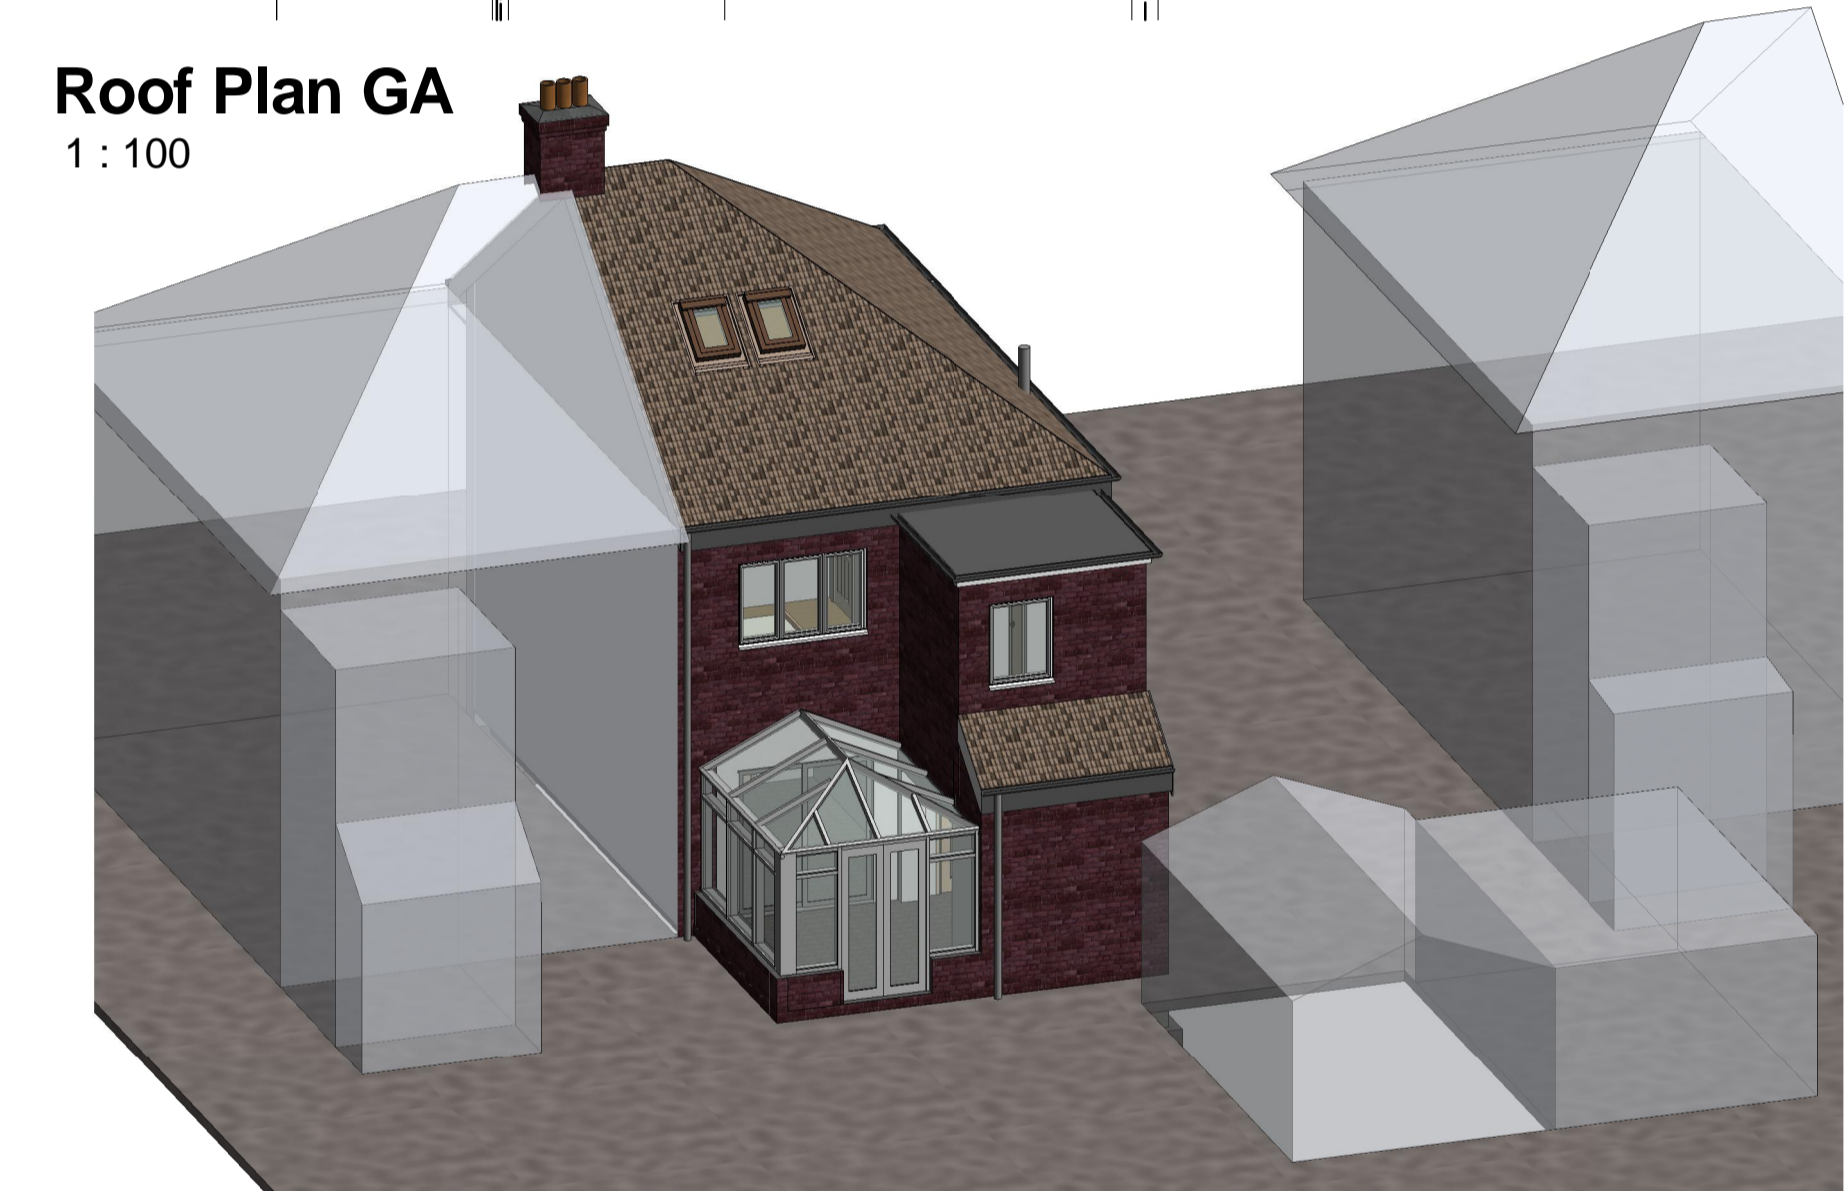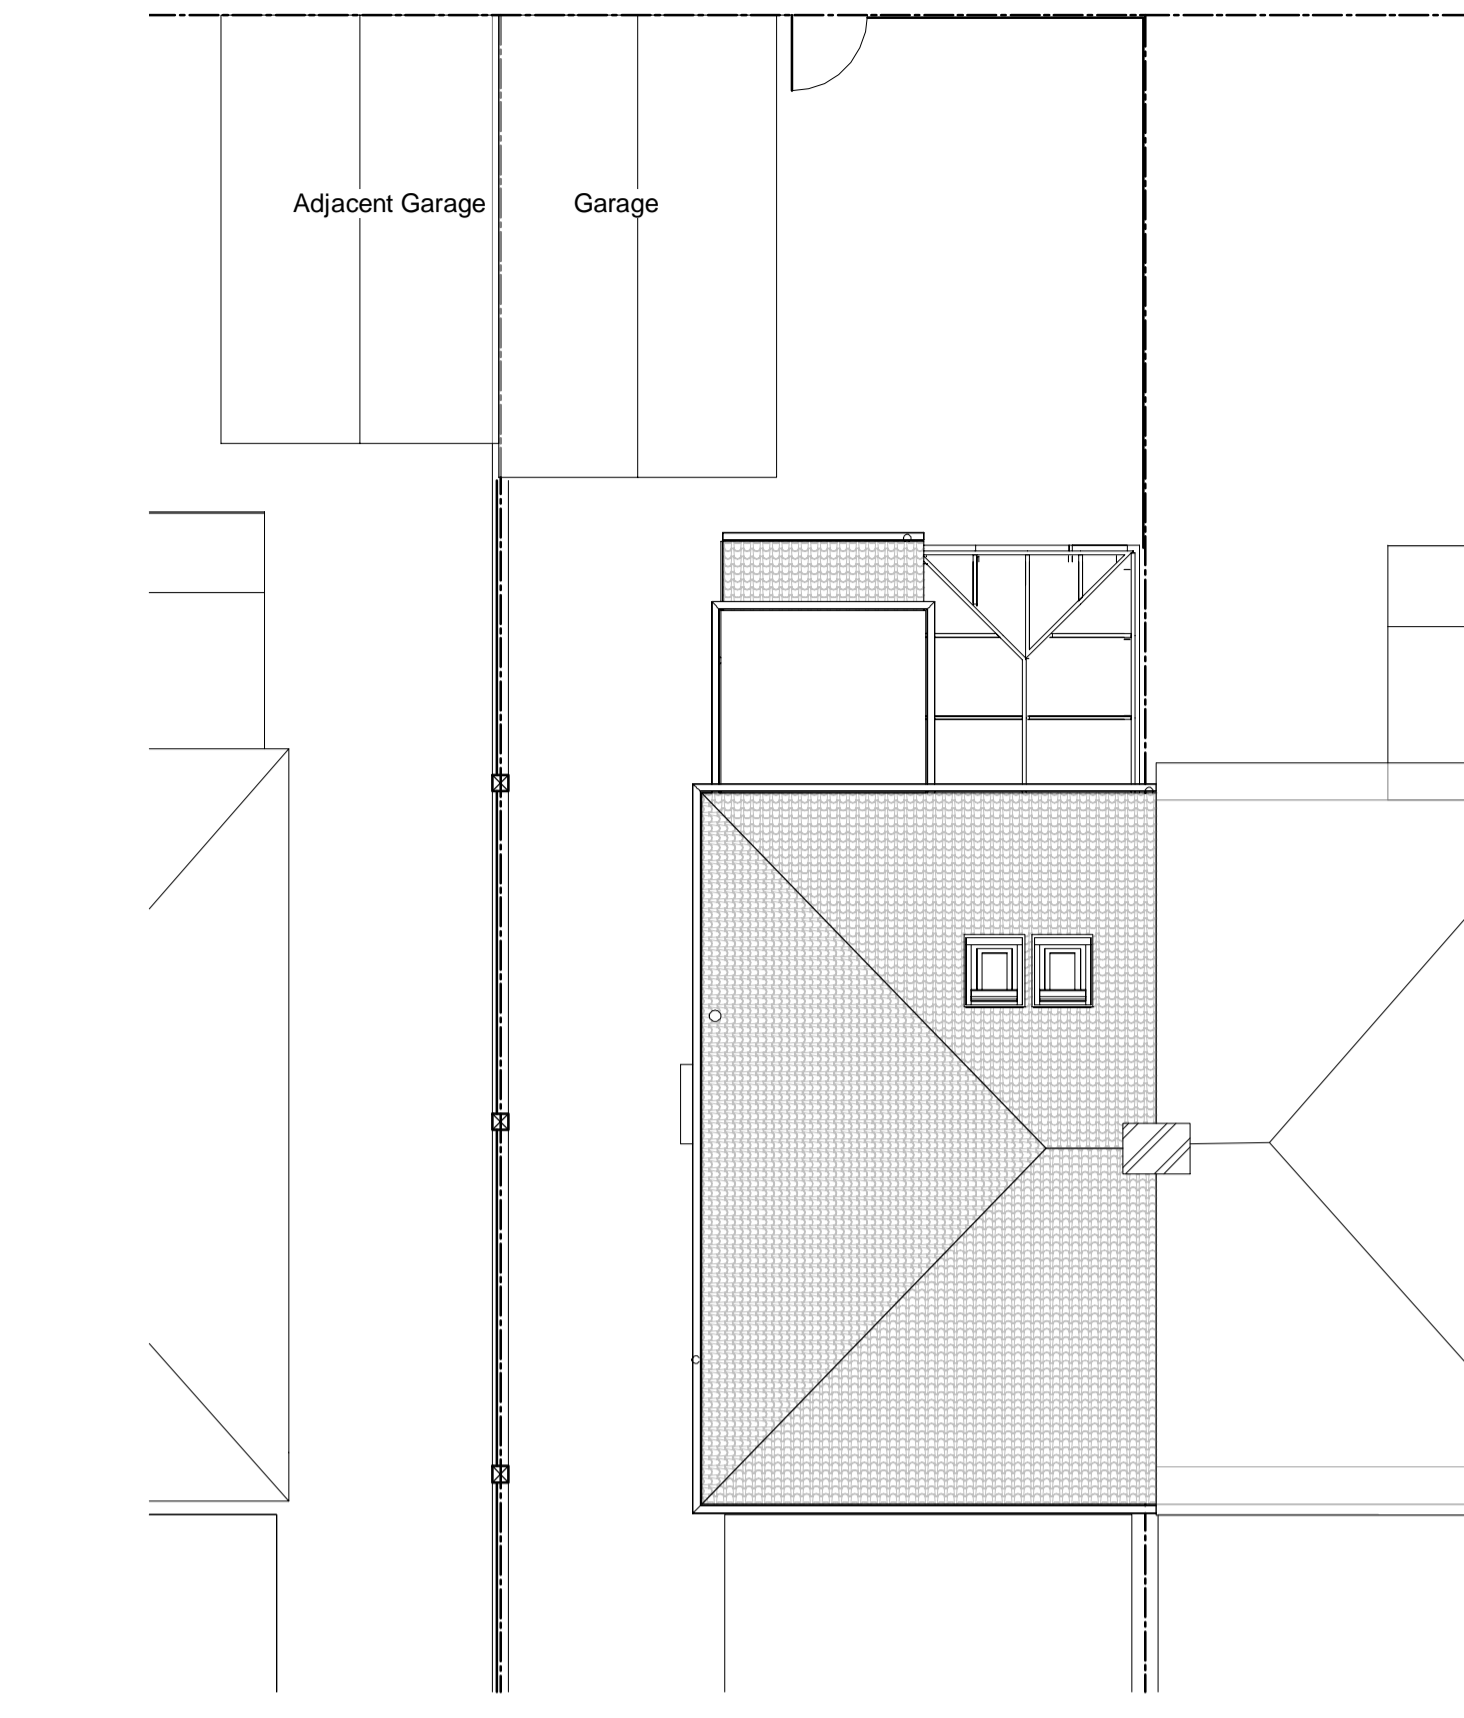

3D-North

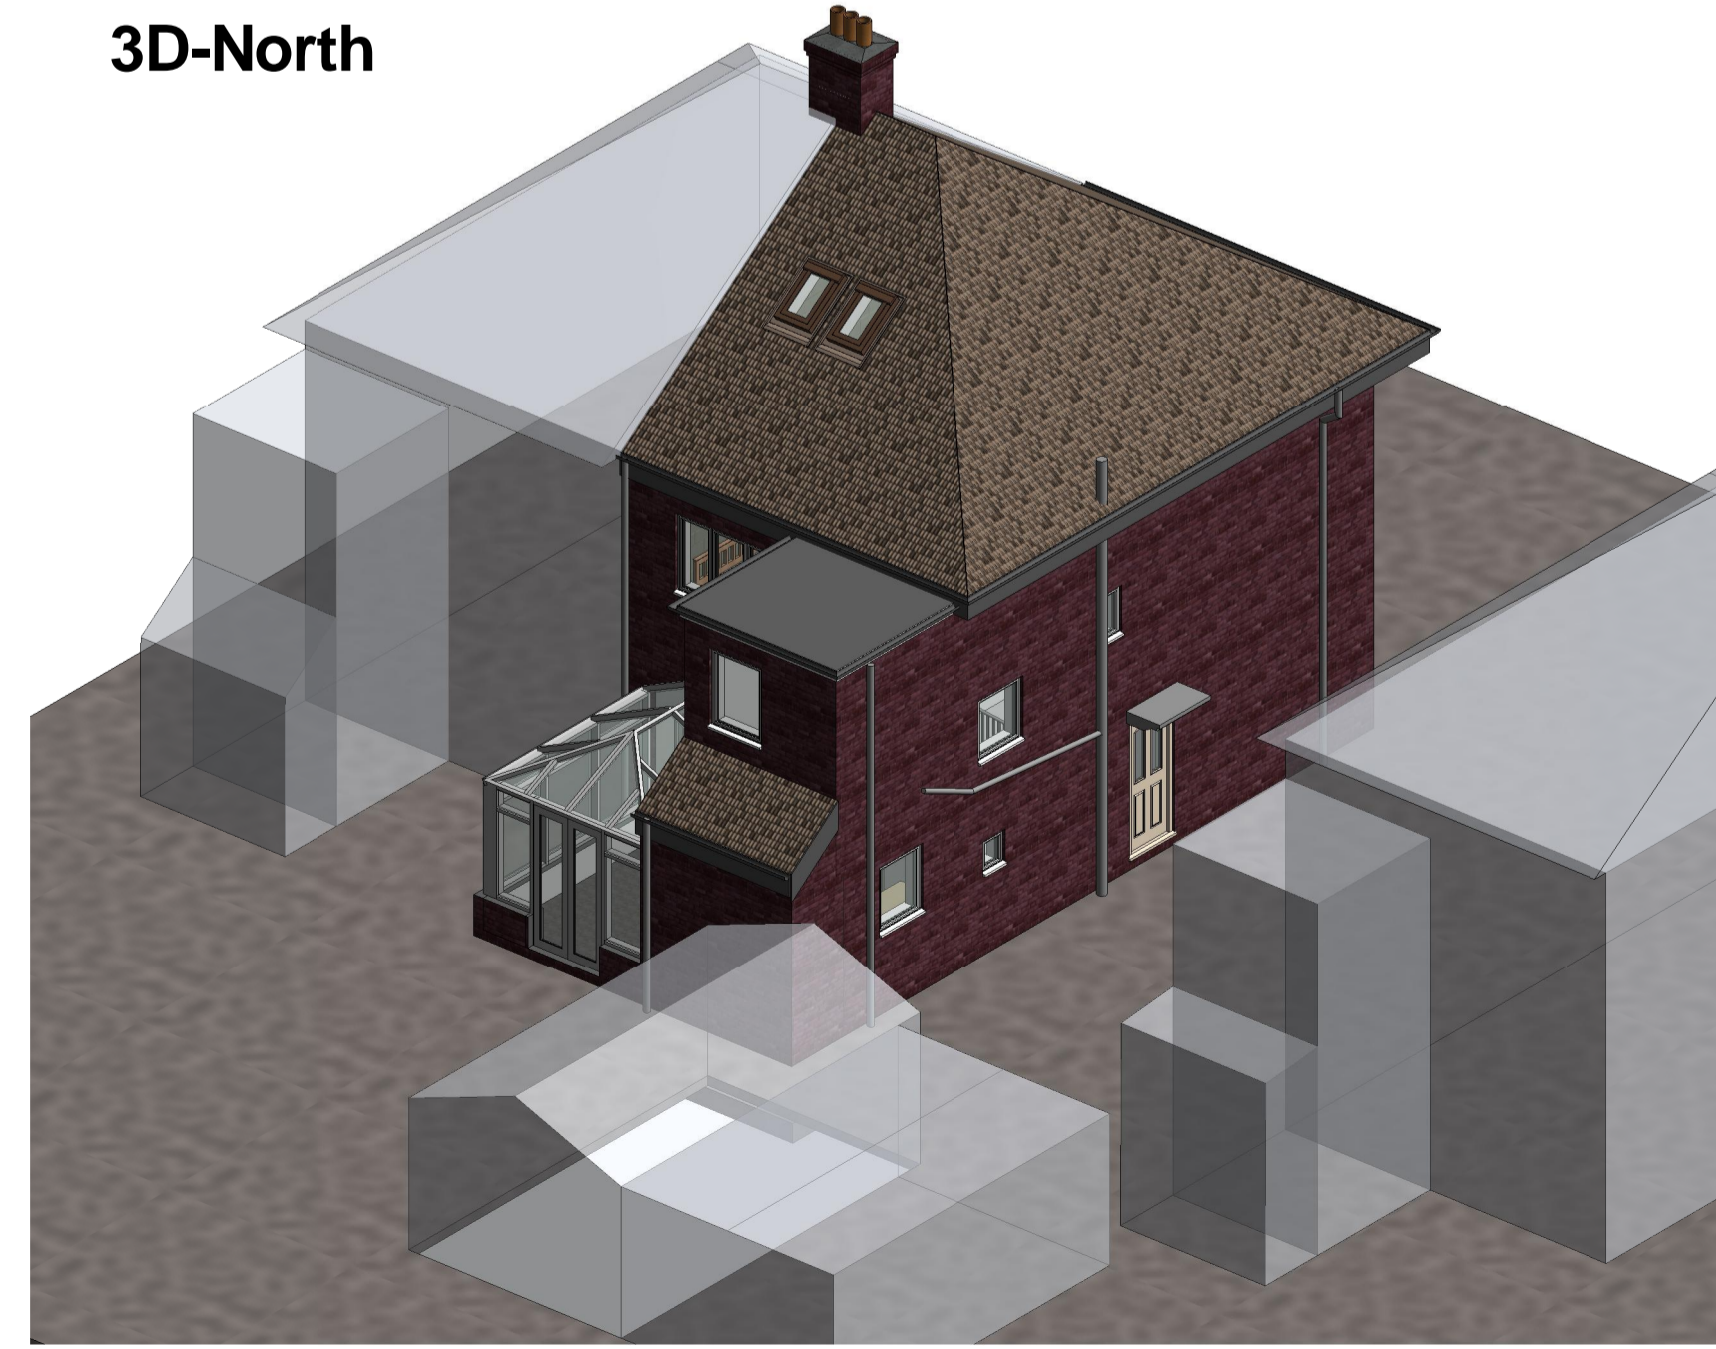

3D-North West

Level 0 GA & Site Layout
1 : 100



North East Elevation
1 : 100



North West Elevation
1 : 100



South West Elevation
1 : 100



South East Elevation
1 : 100

STATUS	PURPOSE OF ISSUE	
PDL Design		
PROJECT		
43 Ambleside South Shields		
TITLE		
Existing Plans & Elevations		
CLIENT		
Andrew Watson		
DRAWN BY PDL	CHECKED BY PDL	DATE 2016-03-29
SCALE (@ A1) 1 : 100		PROJECT NUMBER 14010
DRAWING NUMBER 001	REV 1	